

**WATER DISTRIBUTION SYSTEM
THE MOORINGS TENTH ADDITION
PHASE 1**


BUBBLE MAP
SHEET TITLE
448-90356
PROJECT NUMBER

DESIGN BY: **DFL**
DRAWN BY: **KKL**
CHECKED BY: **GJA**

ISSUED
May 2008

REVISED

SHEET NO.
9 of 16

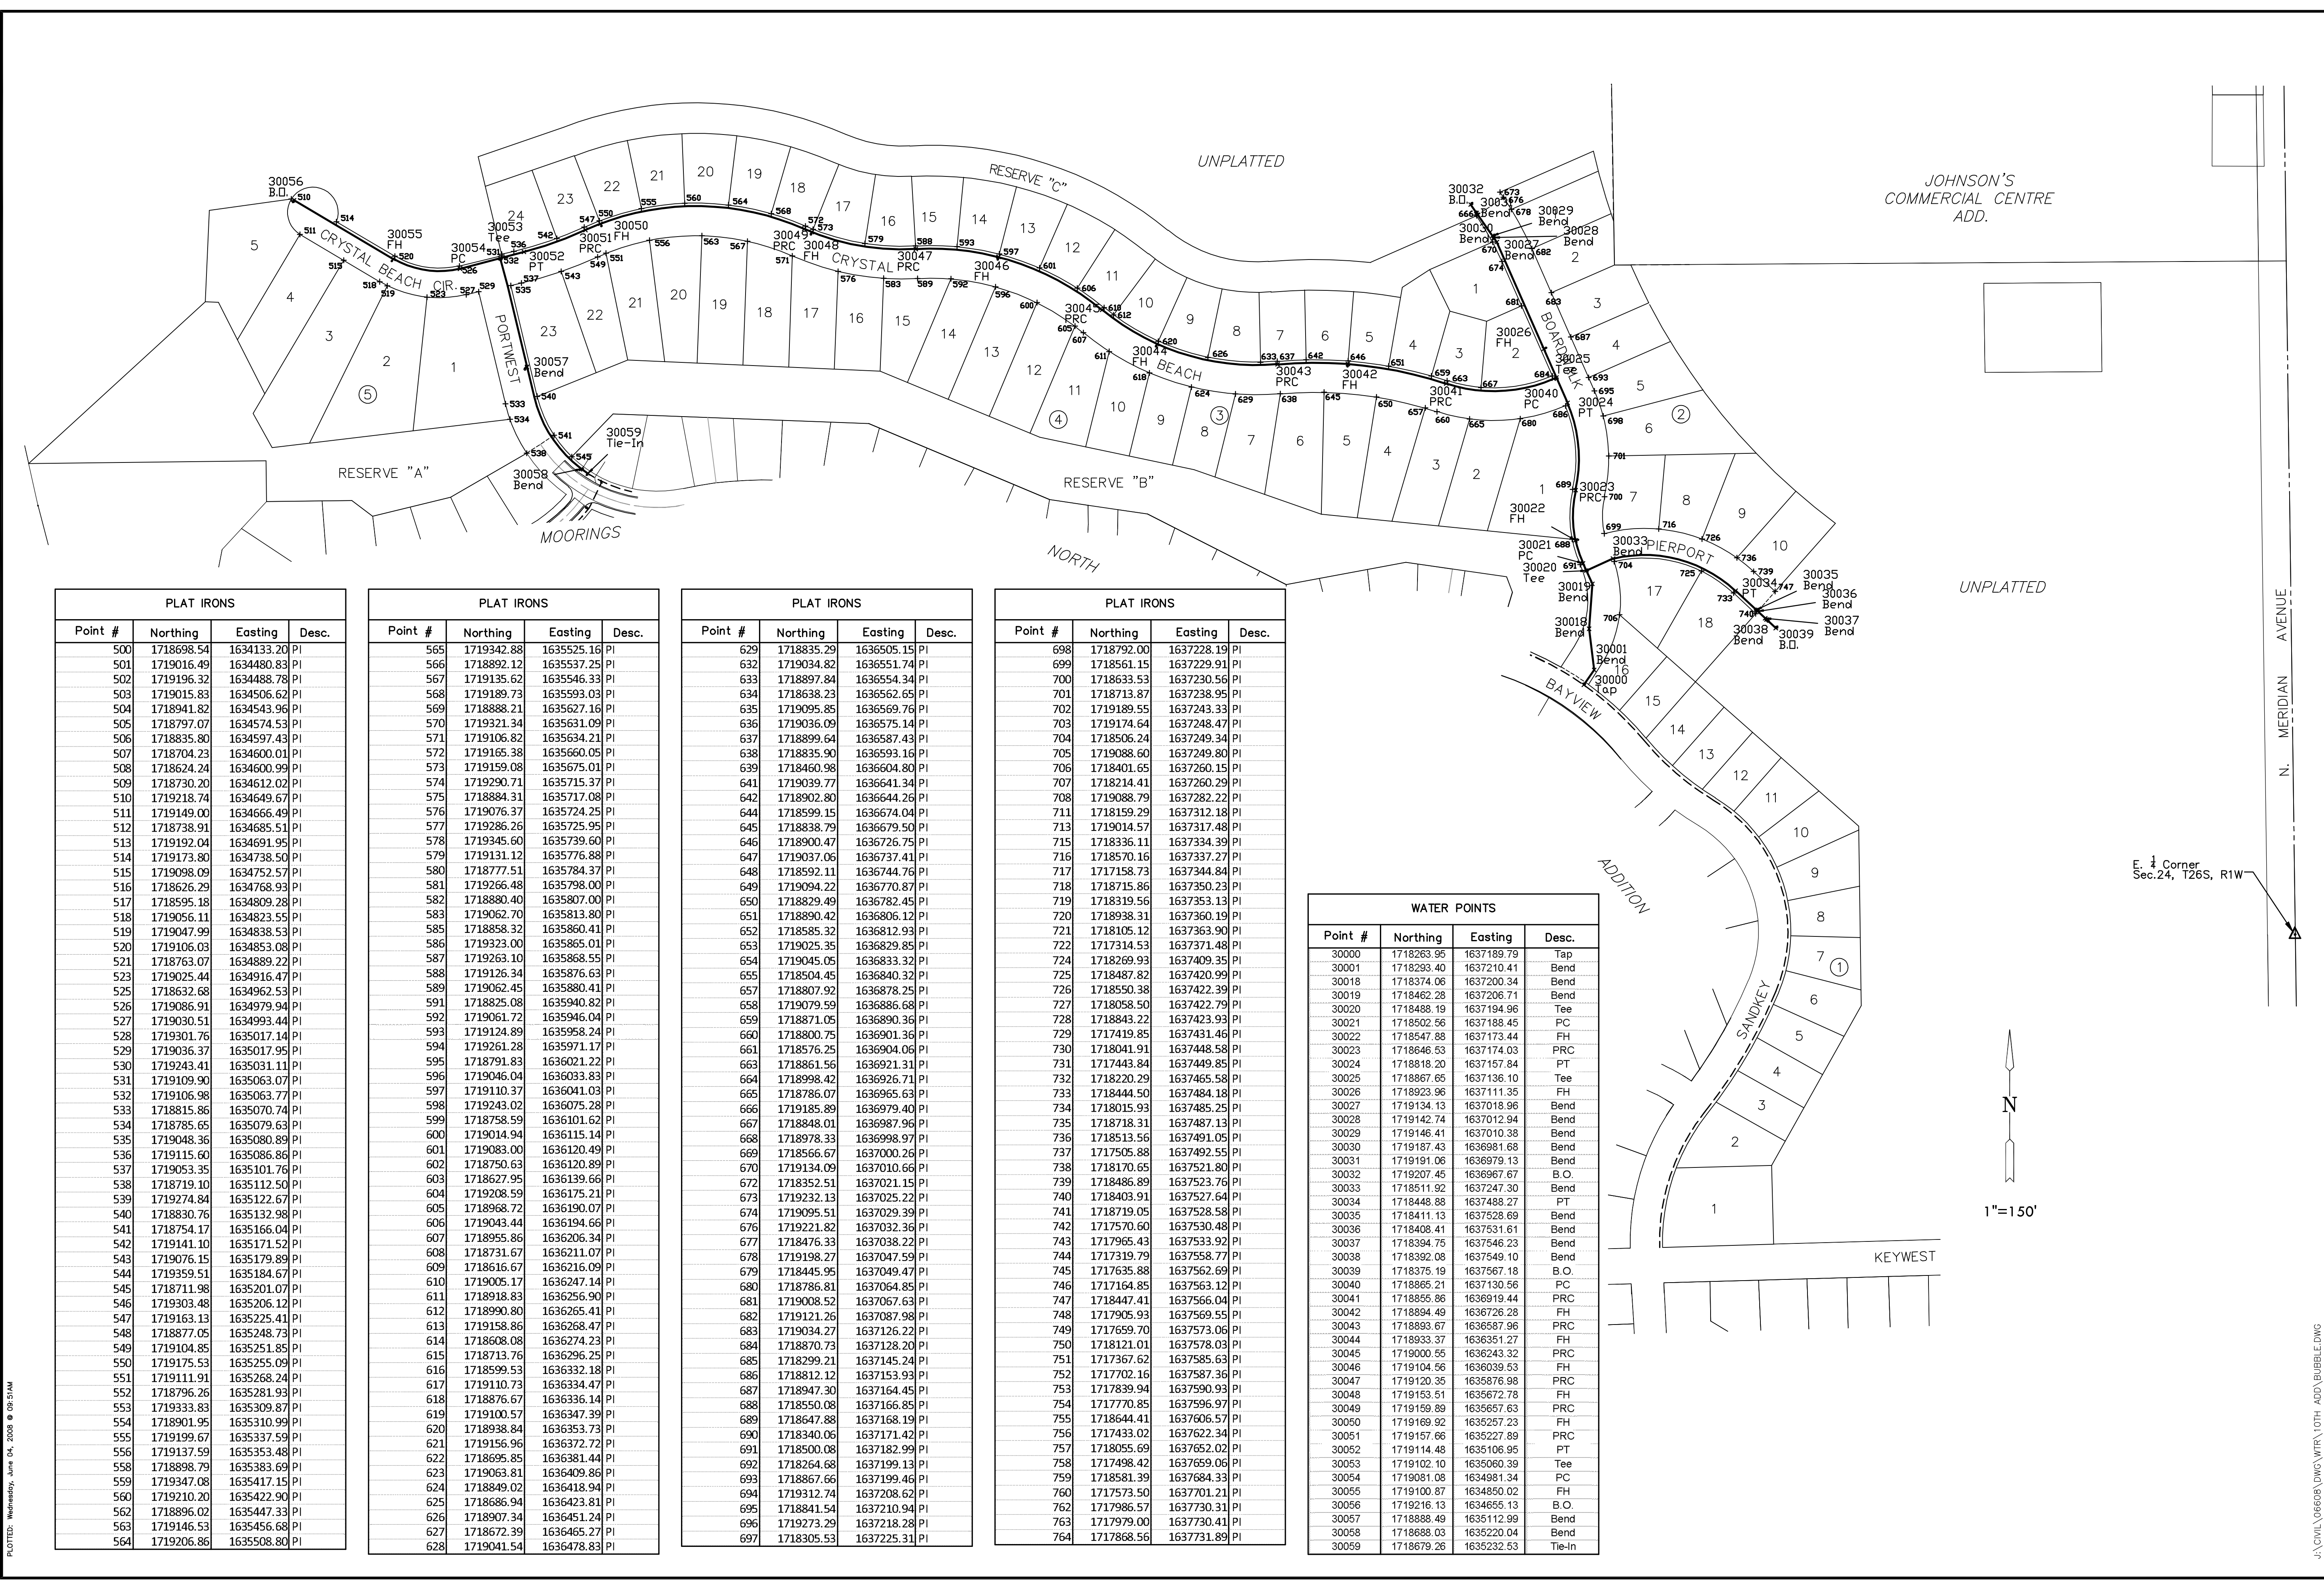

PLAT IRONS			
Point #	Northing	Easting	Desc.
500	1718698.54	1634133.20	PI
501	1719016.49	1634480.83	PI
502	1719196.32	1634488.78	PI
503	1719015.83	1634506.62	PI
504	1718941.82	1634543.96	PI
505	1718797.07	1634574.53	PI
506	1718835.80	1634597.43	PI
507	1718704.23	1634600.01	PI
508	1718624.24	1634600.99	PI
509	1718730.20	1634612.02	PI
510	1719218.74	1634649.67	PI
511	1719149.00	1634666.49	PI
512	1718738.91	1634685.51	PI
513	1719192.04	1634691.95	PI
514	1719173.80	1634738.50	PI
515	1719098.09	1634752.57	PI
516	1718626.29	1634768.93	PI
517	1718595.18	1634809.28	PI
518	1719056.11	1634823.55	PI
519	1719047.99	1634838.53	PI
520	1719106.03	1634853.08	PI
521	1718763.07	1634889.22	PI
523	1719025.44	1634916.47	PI
525	1718632.68	1634962.53	PI
526	1719086.91	1634979.94	PI
527	1719030.51	1634993.44	PI
528	1719301.76	1635017.14	PI
529	1719036.37	1635017.95	PI
530	1719243.41	1635031.11	PI
531	1719109.90	1635063.07	PI
532	1719106.98	1635063.77	PI
533	1718815.86	1635070.74	PI
534	1718785.65	1635079.63	PI
535	1719048.36	1635080.89	PI
536	1719115.60	1635086.86	PI
537	1719053.35	1635101.76	PI
538	1718719.10	1635112.50	PI
539	1719274.84	1635122.67	PI
540	1718830.76	1635132.98	PI
541	1718754.17	1635166.04	PI
542	1719141.10	1635171.52	PI
543	1719076.15	1635179.89	PI
544	1719359.51	1635184.67	PI
545	1718711.98	1635201.07	PI
546	1719303.48	1635206.12	PI
547	1719163.13	1635225.41	PI
548	1718877.05	1635248.73	PI
549	1719104.85	1635251.85	PI
550	1719175.53	1635255.09	PI
551	1719111.91	1635268.24	PI
552	1718796.26	1635281.93	PI
553	1719333.83	1635309.87	PI
554	1718901.95	1635310.99	PI
555	1719199.67	1635337.59	PI
556	1719137.59	1635353.48	PI
558	1718898.79	1635383.69	PI
559	1719347.08	1635417.15	PI
560	1719210.20	1635422.90	PI
562	1718896.02	1635447.33	PI
563	1719146.53	1635456.68	PI
564	1719206.86	1635508.80	PI

PLAT IRONS			
Point #	Northing	Easting	Desc.
565	1719342.88	1635525.16	PI
566	1718892.12	1635537.25	PI
567	1719135.62	1635546.33	PI
568	1719189.73	1635593.03	PI
569	1718888.21	1635627.16	PI
570	1719321.34	1635631.09	PI
571	1719106.82	1635634.21	PI
572	1719165.38	1635660.05	PI
573	1719159.08	1635675.01	PI
574	1719290.71	1635715.37	PI
575	1718884.31	1635717.08	PI
576	1719076.37	1635724.25	PI
577	1719286.26	1635725.95	PI
578	1719345.60	1635739.60	PI
579	1719131.12	1635776.88	PI
580	1718777.51	1635784.37	PI
581	1719266.48	1635798.00	PI
582	1718880.40	1635807.00	PI
583	1719062.70	1635813.80	PI
585	1718858.32	1635860.41	PI
586	1719323.00	1635865.01	PI
587	1719263.10	1635868.55	PI
588	1719126.34	1635876.63	PI
589	1719062.45	1635880.41	PI
591	1718825.08	1635940.82	PI
592	1719061.72	1635946.04	PI
593	1719124.89	1635958.24	PI
594	1719261.28	1635971.17	PI
595	1718791.83	1636021.22	PI
596	1719046.04	1636033.83	PI
597	1719110.37	1636041.03	PI
598	1719243.02	1636075.28	PI
599	1718758.59	1636101.62	PI
600	1719014.94	1636115.14	PI
601	1719083.00	1636120.49	PI
602	1718750.63	1636120.89	PI
603	1718627.95	1636139.66	PI
604	1719208.59	1636175.21	PI
605	1718968.72	1636190.07	PI
606	1719043.44	1636194.66	PI
607	1718955.86	1636206.34	PI
608	1718731.67	1636211.07	PI
609	1718616.67	1636216.09	PI
610	1719005.17	1636247.14	PI
611	1718918.83	1636256.90	PI
612	1718990.80	1636265.41	PI
613	1719158.86	1636268.47	PI
614	1718608.08	1636274.23	PI
615	1718713.76	1636296.25	PI
616	1718599.53	1636332.18	PI
617	1719110.73	1636334.47	PI
618	1718876.67	1636336.14	PI
619	1719100.57	1636347.39	PI
620	1718938.84	1636353.73	PI
621	1719156.96	1636372.72	PI
622	1718695.85	1636381.44	PI
623	1719063.81	1636409.86	PI
624	1718849.02	1636418.94	PI
625	1718686.94	1636423.81	PI
626	1718907.34	1636451.24	PI
627	1718672.39	1636465.27	PI
628	1719041.54	1636478.83	PI

PLAT IRONS			
Point #	Northing	Easting	Desc.
629	1718835.29	1636505.15	PI
632	1719034.82	1636551.74	PI
633	1718897.84	1636554.34	PI
634	1718638.23	1636562.65	PI
635	1719095.85	1636569.76	PI
636	1719036.09	1636575.14	PI
637	1718899.64	1636587.43	PI
638	1718835.90	1636593.16	PI
639	1718460.98	1636604.80	PI
641	1719039.77	1636641.34	PI
642	1718902.80	1636644.26	PI
644	1718599.15	1636674.04	PI
645	1718838.79	1636679.50	PI
646	1718900.47	1636726.75	PI
647	1719037.06	1636737.41	PI
648	1718592.11	1636744.76	PI
649	1719094.22	1636770.87	PI
650	1718829.49	1636782.45	PI
651	1718890.42	1636806.12	PI
652	1718585.32	1636812.93	PI
653	1719025.35	1636829.85	PI
654	1719045.05	1636833.32	PI
655	1718504.45	1636840.32	PI
657	1718807.92	1636878.25	PI
658	1719079.59	1636886.68	PI
659	1718871.05	1636890.36	PI
660	1718800.75	1636901.36	PI
661	1718576.25	1636904.06	PI
663	1718861.56	1636921.31	PI
664	1718998.42	1636926.71	PI
665	1718786.07	1636965.63	PI
666	1719185.89	1636979.40	PI
667	1718848.01	1636987.96	PI
668	1718978.33	1636998.97	PI
669	1718566.67	1637000.26	PI
670	1719134.09	1637010.66	PI
672	1718352.51	1637021.15	PI
673	1719232.13	1637025.22	PI
674	1719095.51	1637029.39	PI
676	1719221.82	1637032.36	PI
677	1718476.33	1637038.22	PI
678	1719198.27	1637047.59	PI
679	1718445.95	1637049.47	PI
680	1718786.81	1637064.85	PI
681	1719008.52	1637067.63	PI
682	1719121.26	1637087.98	PI
683	1719034.27	1637126.22	PI
684	1718870.73	1637128.20	PI
685	1718299.21	1637145.24	PI
686	1718812.12	1637153.93	PI
687	1718947.30	1637164.45	PI
688	1718550.08	1637166.85	PI
689	1718647.88	1637168.19	PI
690	1718340.06	1637171.42	PI
691	1718500.08	1637182.99	PI
692	1718264.68	1637199.13	PI
693	1718867.66	1637199.46	PI
694	1719312.74	1637208.62	PI
695	1718841.54	1637210.94	PI
696	1719273.29	1637218.28	PI
697	1718305.53	1637225.31	PI

PLAT IRONS			
Point #	Northing	Easting	Desc.
698	1718792.00	1637228.19	PI
699	1718561.15	1637229.91	PI
700	1718633.53	1637230.56	PI
701	1718713.87	1637238.95	PI
702	1719189.55	1637243.33	PI
703	1719174.64	1637248.47	PI
704	1718506.24	1637249.34	PI
705	1719088.60	1637249.80	PI
706	1718401.65	1637260.15	PI
707	1718214.41	1637260.29	PI
708	1719088.79	1637282.22	PI
711	1718159.29	1637312.18	PI
713	1719014.57	1637317.48	PI
715	1718336.11	1637334.39	PI
716	1718570.16	1637337.27	PI
717	1717158.73	1637344.84	PI
718	1718715.86	1637350.23	PI
719	1718319.56	1637353.13	PI
720	1718938.31	1637360.19	PI
721	1718105.12	1637363.90	PI
722	1717314.53	1637371.48	PI
724	1718293.40	1637409.35	PI
725	1718487.82	1637420.99	PI
726	1718550.38	1637422.39	PI
727	1718058.50	1637422.79	PI
728	1718843.22	1637423.93	PI
729	1717419.85	1637431.46	PI
730	1718041.91	1637448.58	PI
731	1717443.84	1637449.85	PI
732	1718220.29	1637465.58	PI
733	1718444.50	1637484.18	PI
734	1718015.93	1637485.25	PI
735	1718718.31	1637487.13	PI
736	1718513.56	1637491.05	PI
737	1717505.88	1637492.55	PI
738	1718170.65	1637521.80	PI
739	1718486.89	1637523.76	PI
740	1718403.91	1637527.64	PI
741	1718719.05	1637528.58	PI
742	1717570.60	1637530.48	PI
743	1717965.43	1637533.92	PI
744	1717319.79	1637558.77	PI
745	1717635.88	1637562.69	PI
746	1717164.85	1637563.12	PI
747	1718447.41	1637566.04	PI
748	1717905.93		