
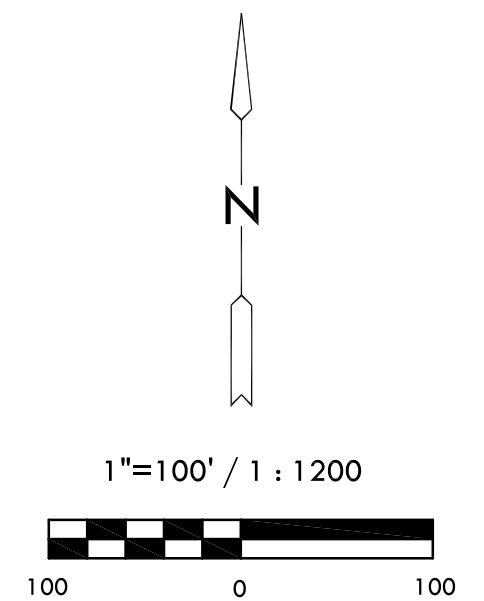


FINAL PLAT
THE MOORINGS TENTH ADDITION
AN ADDITION TO WICHITA, SEDGWICK COUNTY, KANSAS

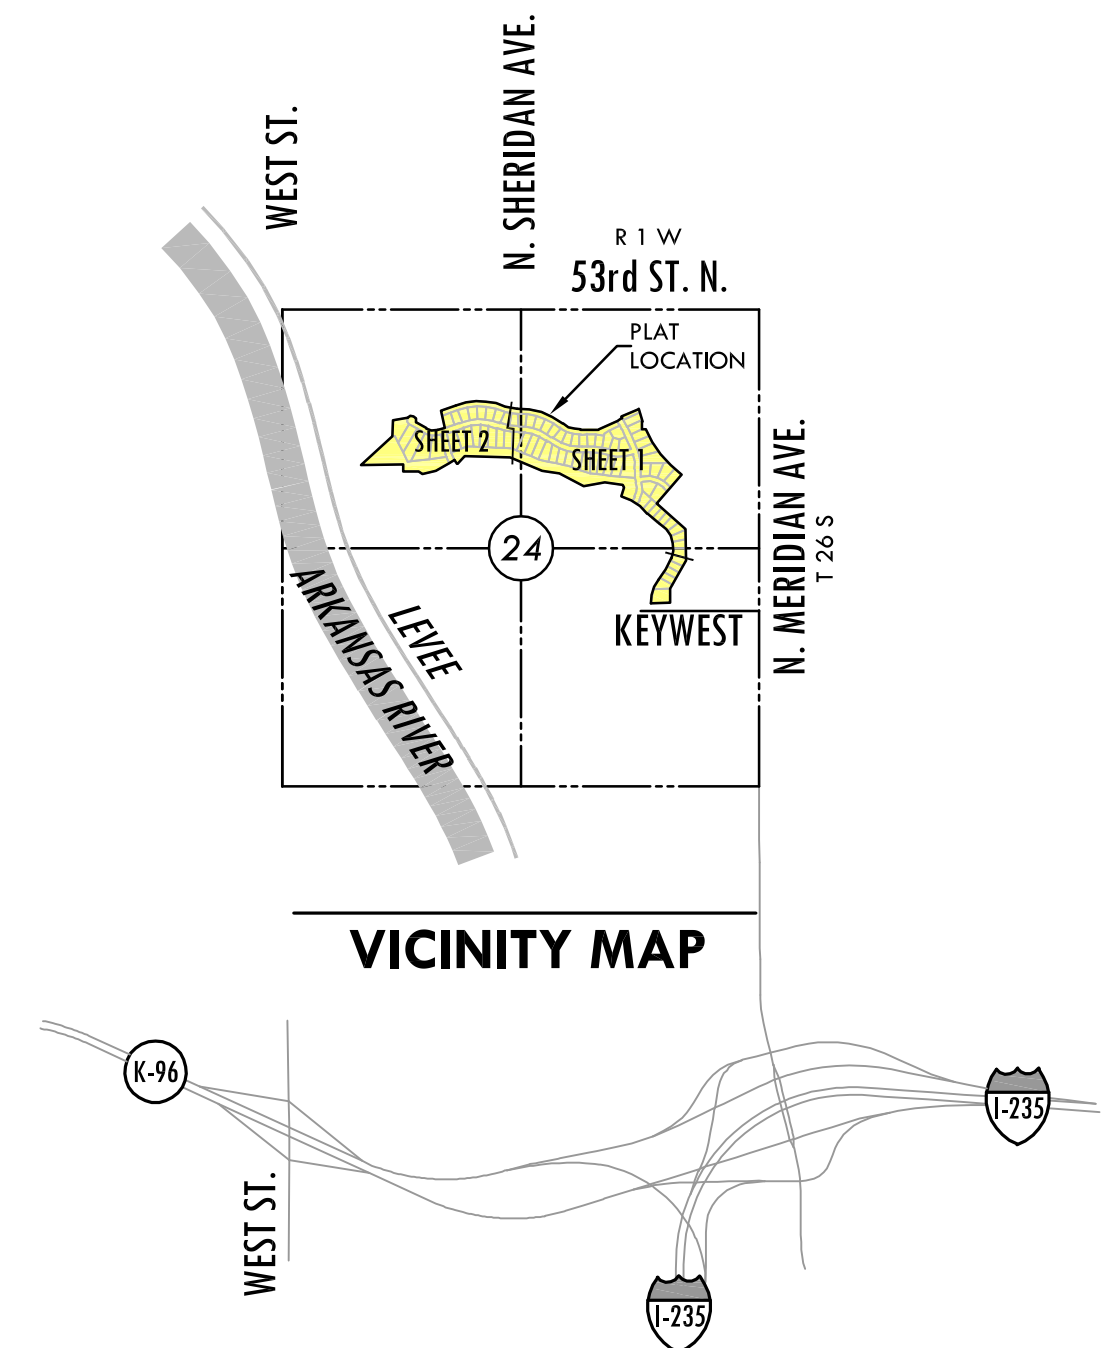

Basis of Bearing: Kansas coordinate system of 1983 south zone grid bearing of N00°46'02"W along the E. Line of NE. $\frac{1}{4}$, Sec. 24, T26S, R1W, 6th P.M.

LEGEND

Date of Survey: Feb., 2007

- △ = Section corner Monument Found
- = Found 5/8" rebar w/ MKEC
CLS 39 id. cap unless otherwise
annotated (MNA = Moorings
North Addition)
- = Set 5/8" Rebar w/ MKEC
CLS 39 id. cap
- (M) = Measured
- (P) = Platted
- (CM) = Calculated from measured

BENCH MARK

- BM USGS  USGS gauging station top wall at southeast corner bridge 53rd and Arkansas River; being 29 feet south and 146 feet east of NW. corner of the NW. corner of Sec. 24, T26S, R1W line of Section
Elev.=1353.025 (NDVD 29)
- BM #11  T-post S. of the NW. corner of Lot 4, Block 5, being 29 feet S. of the back of curb.
Elev.=1333.635 (NDVD 29)
- BM #10  T-post 100.5 feet S. of the NW. corner of Lot 15, Block 4, being 2.0 feet E. of the east line of said Lot 15.
Elev.=1332.075 (NDVD 29)

MINIMUM PAD ELEVATIONS LOWEST OPENINGS		
LOTS (inclusive)	BLOCK	ELEVATION NGVD
15-24	3	1332.7
15-23	4	1324.4
1-5	5	1324.4