


* THESE ITEMS TO BE FURNISHED AND INSTALLED BY THE DEPT. OF WATER AND SEWER. THE CONTRACTOR SHALL REIMBURSE THE DEPT. FOR ALL COSTS OF THE TAP.

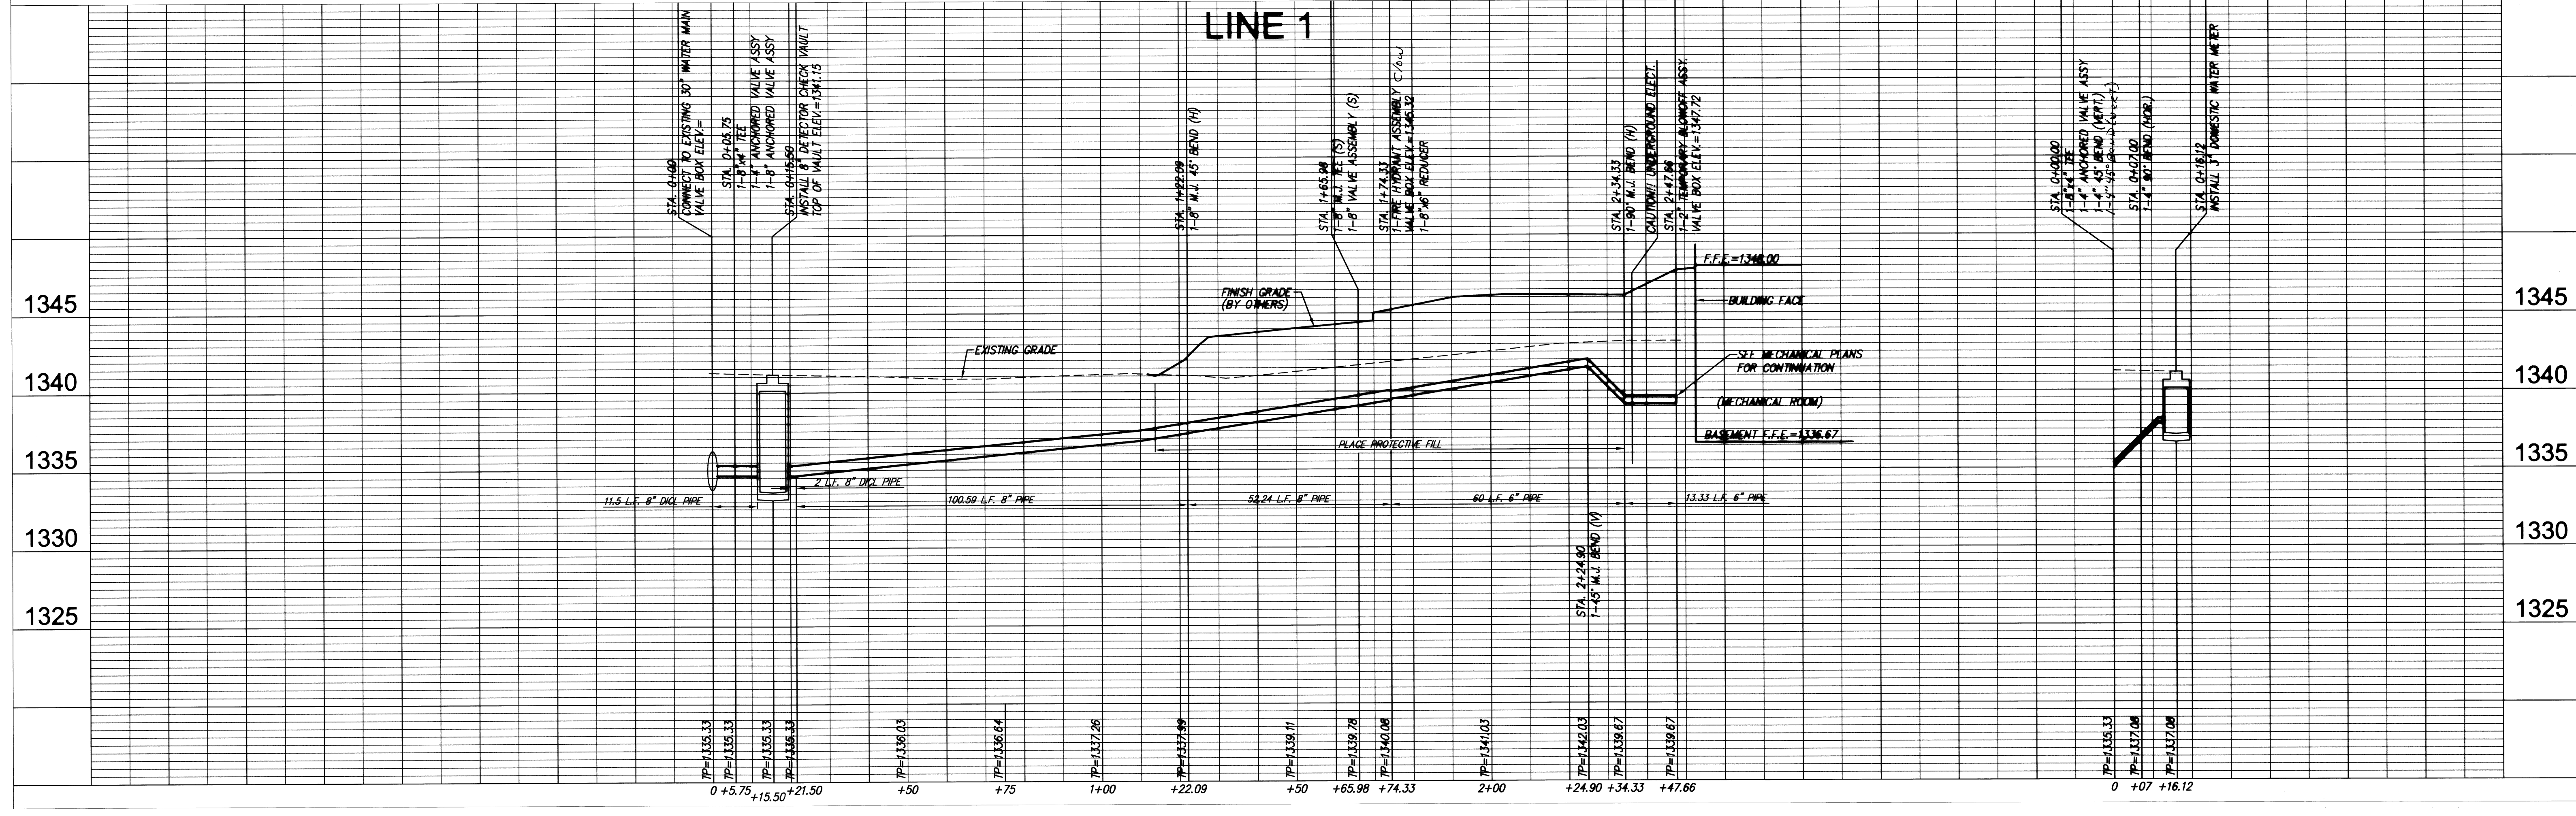

PROJECT NUMBER: 1337
 DRAWING FILE: ENGINEERING BASE (Water)
 DESIGN: TOR
 REVISION: E06
 DATE: July 27, 2007
 REVIEW: UTILITY
 PROJECT: SISTERS OF ST. JOSEPH APARTMENT WATER PLAN AND PROFILE WICHITA, KANSAS
 SHEET: 30556
 OF: 2