
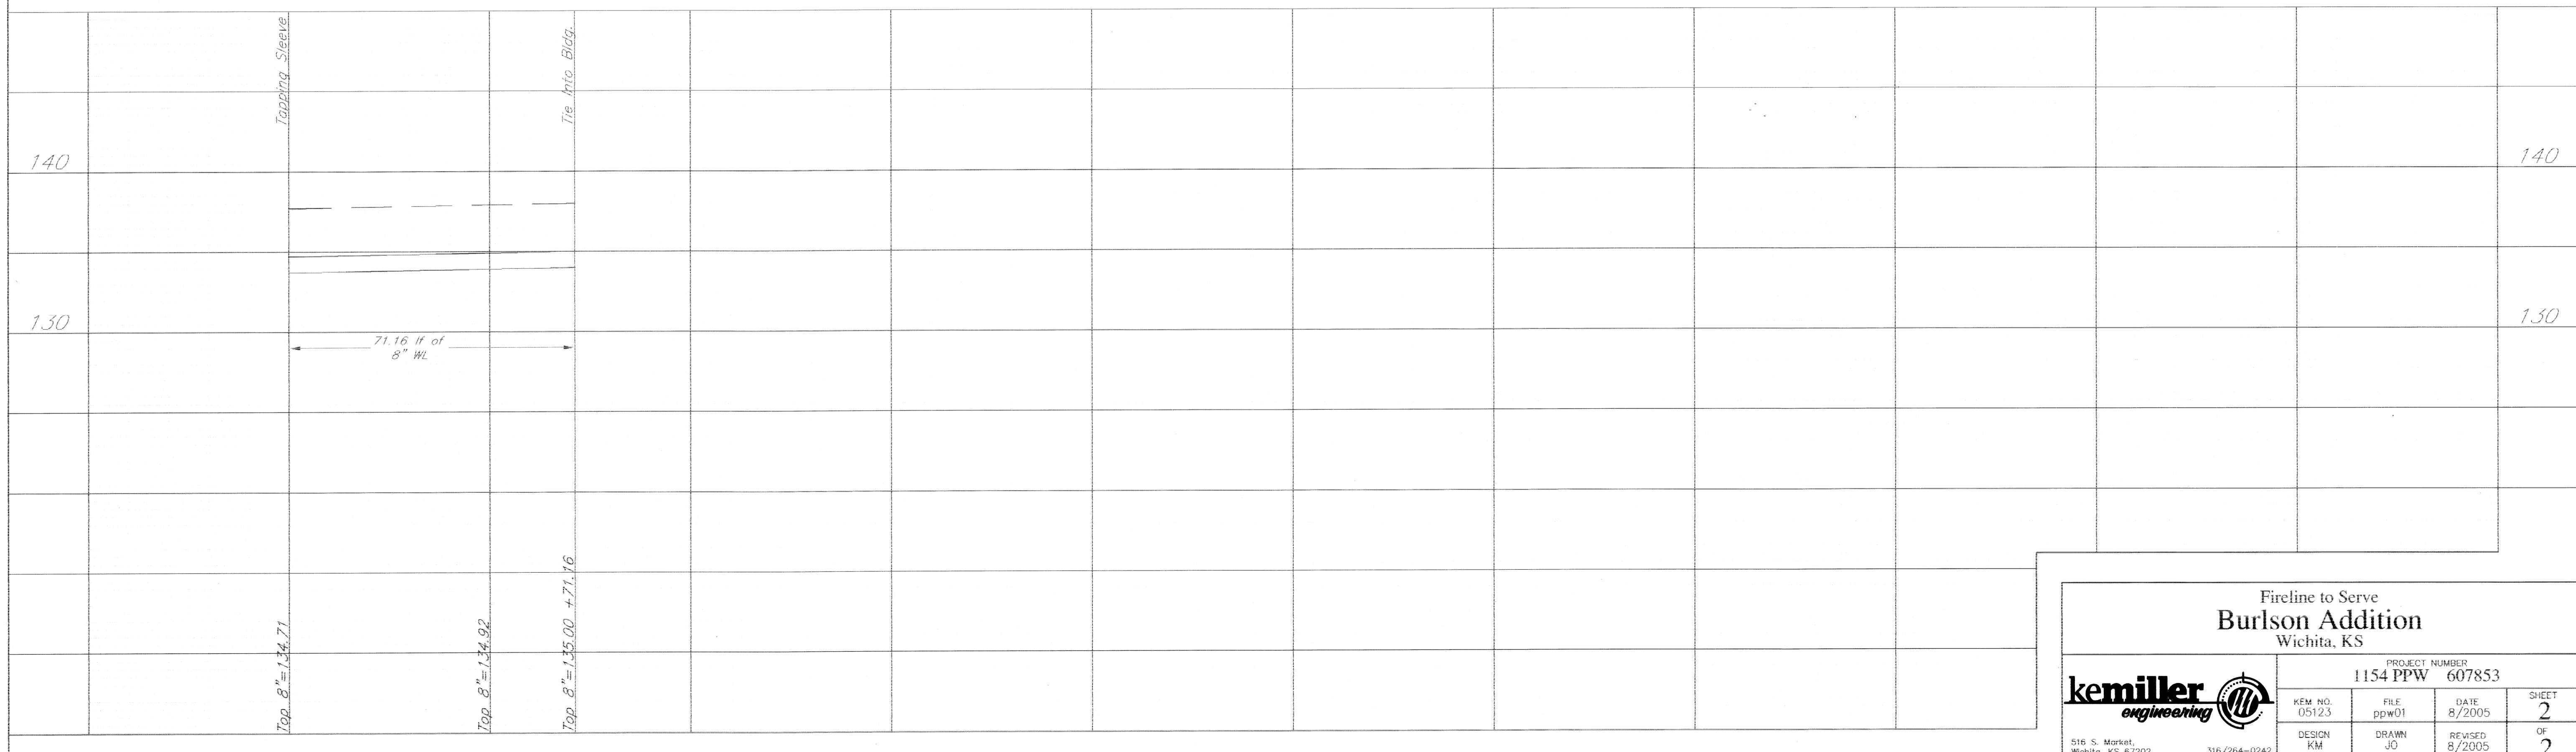


Benchmark:
 COW Bench Mark, NW corner
 of Intersection, 45.5' W of
 centerline, 28' N of
 centerline, 16' W of PP, 53.2'
 NW of section corner iron.
 Elev. = 139.07 City Datum

Baseline 0+00
 Intersection of 21st St.
 and Hoover Rd.

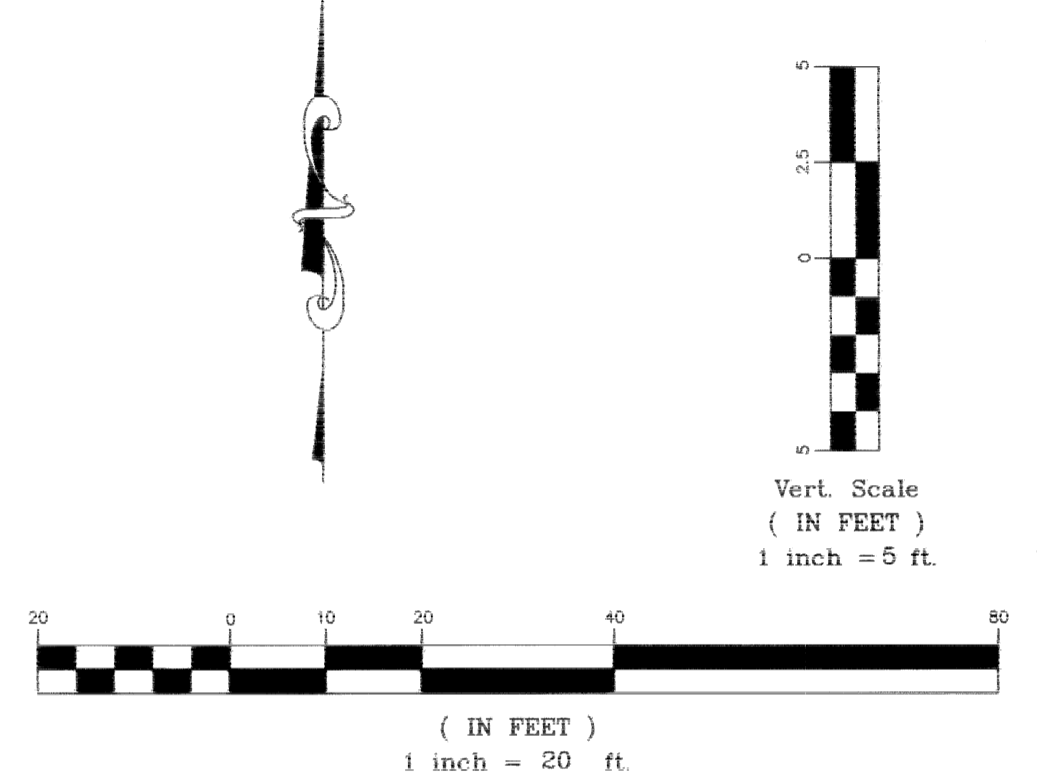

Fireline to Serve
 Burlson Addition
 Wichita, KS

PROJECT NUMBER 1154 PPW 607853			
KEM NO. 05123	FILE ppw01	DATE 8/2005	SHEET 2
DESIGN KM	DRAWN JO	REVISED 8/2005	OF 2

516 S. Market,
Wichita, KS 67202

316/264-0242