
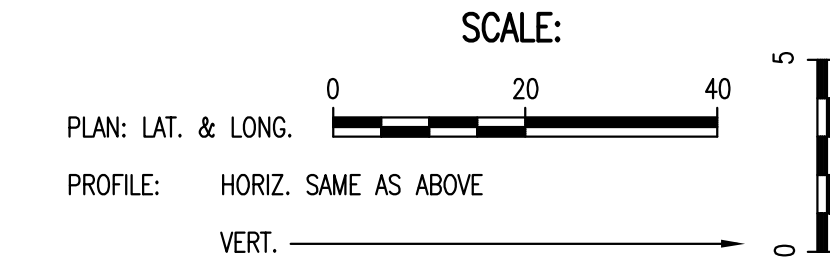
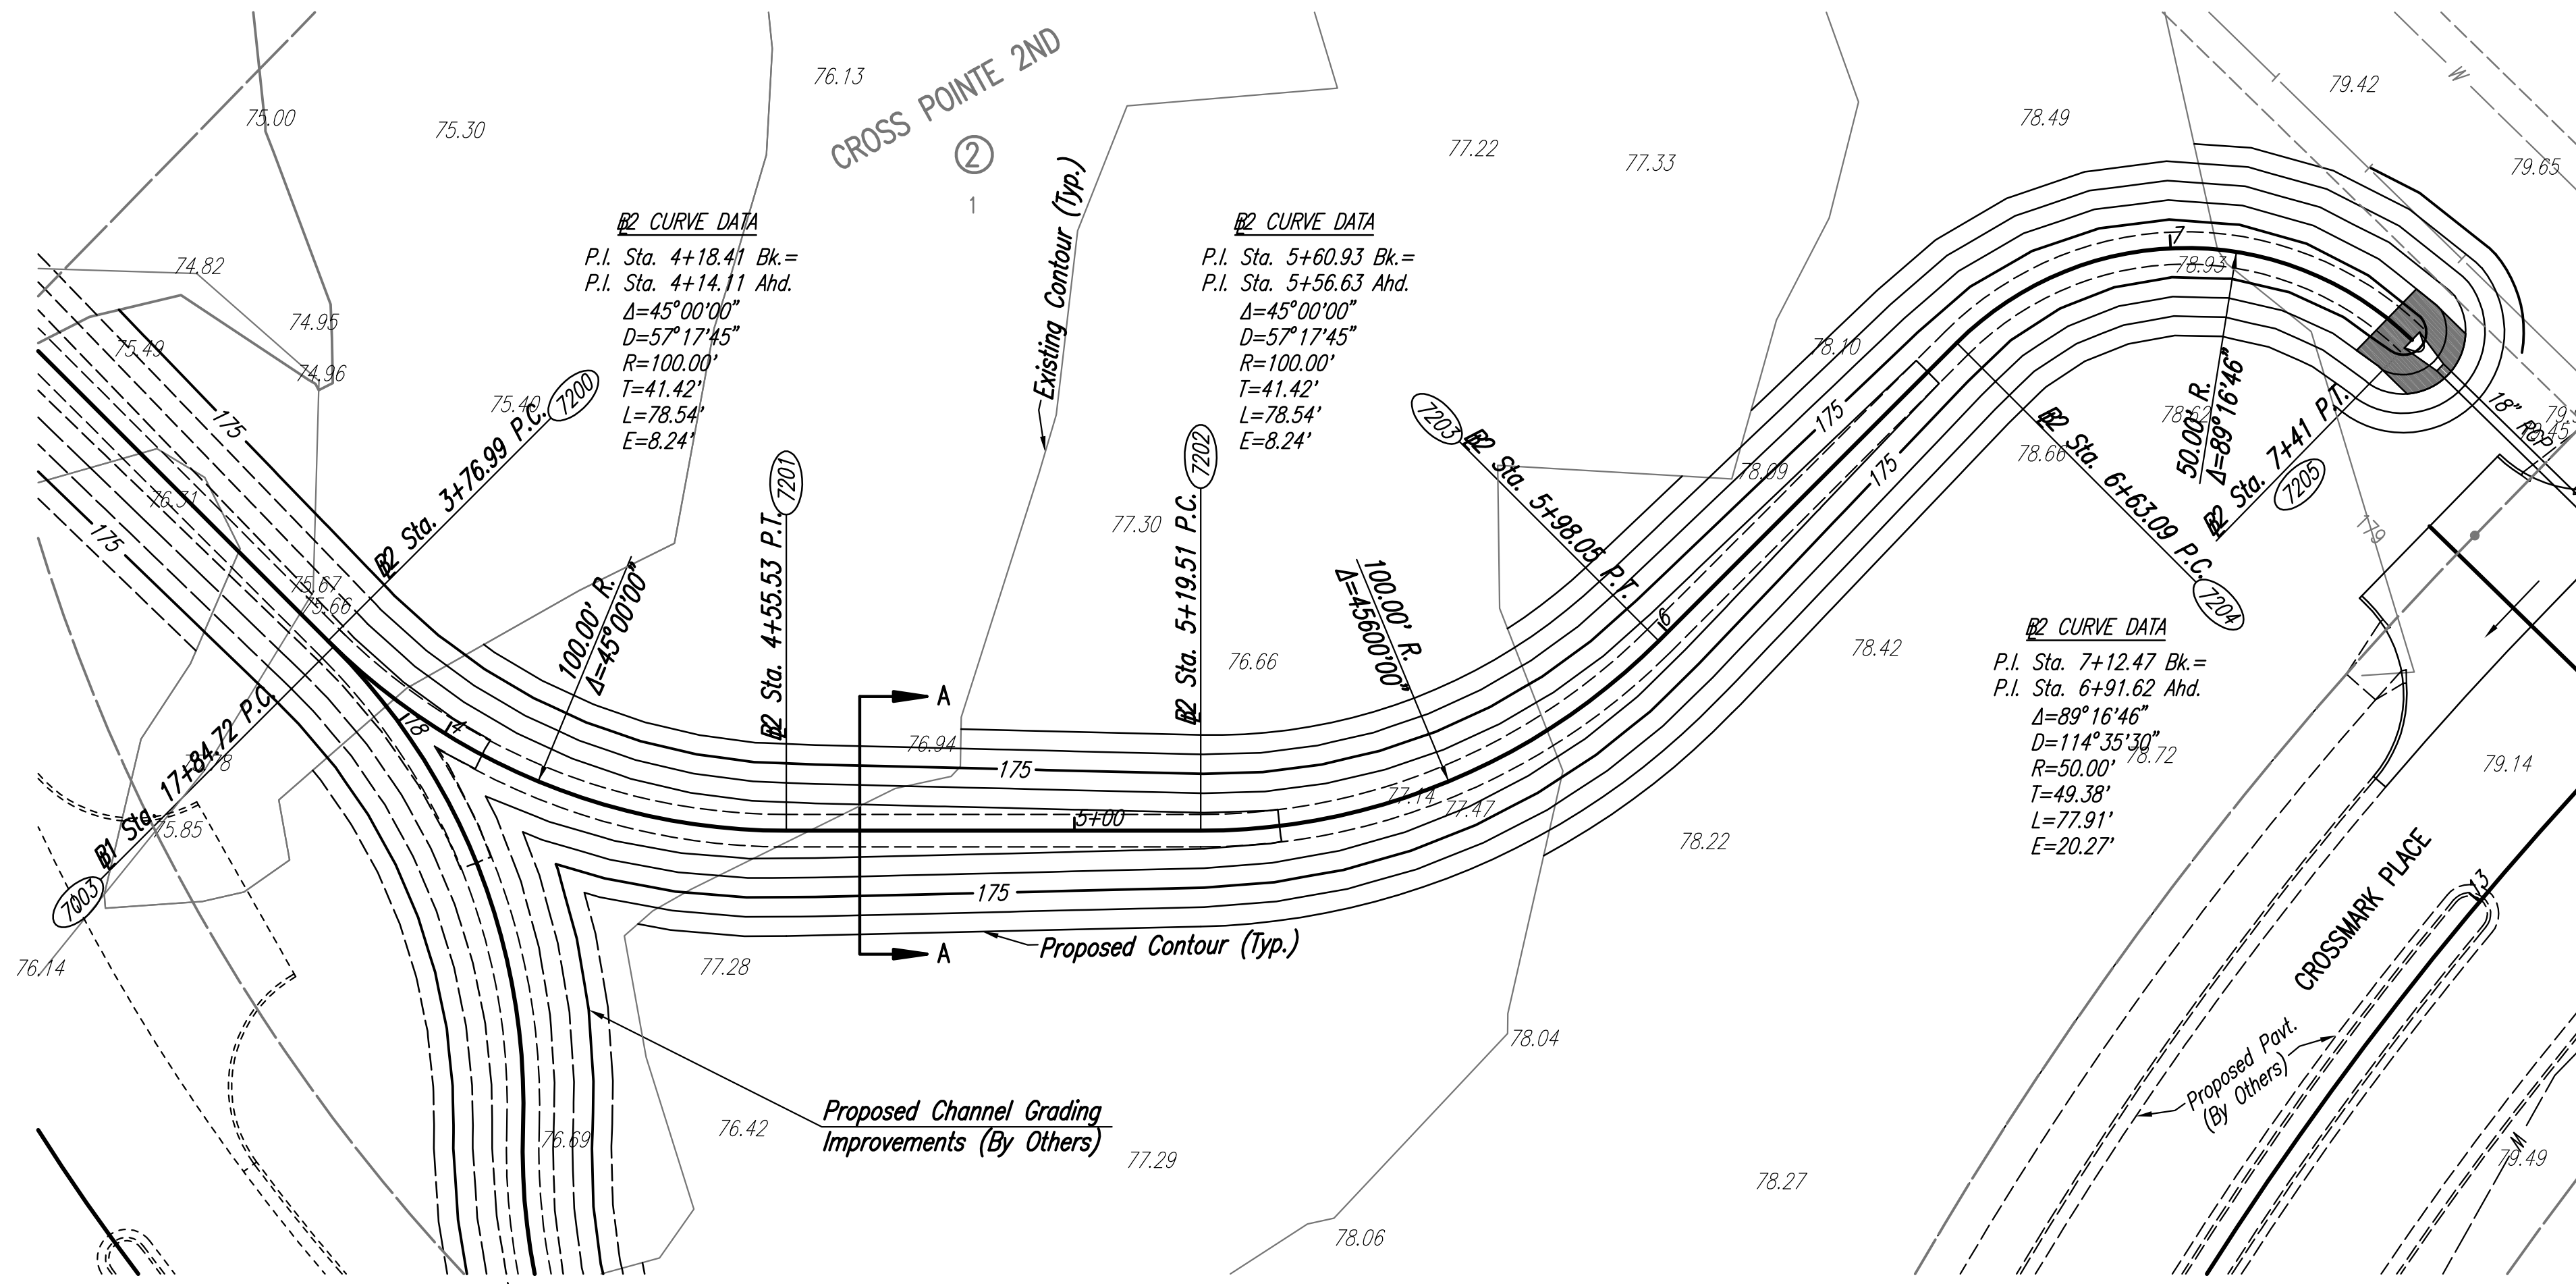
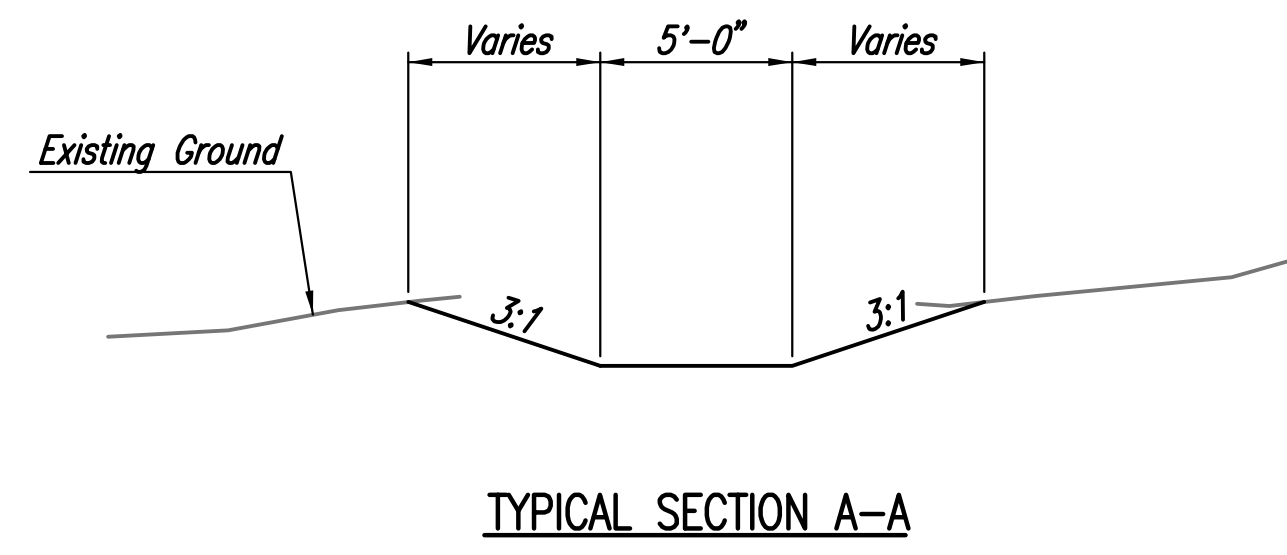


PLAN	CHECKED	BY	DATE
	CHECKED		

PROFILE	CHECKED	BY	DATE
	CHECKED		

by BUS

Saved: 12-13-07 11:42:32 AM  
 Plot Scale: J:\SENTOUT\2007\07293\2007-12-18 to CITY\004\DWG\04-CHANNEL GRADING

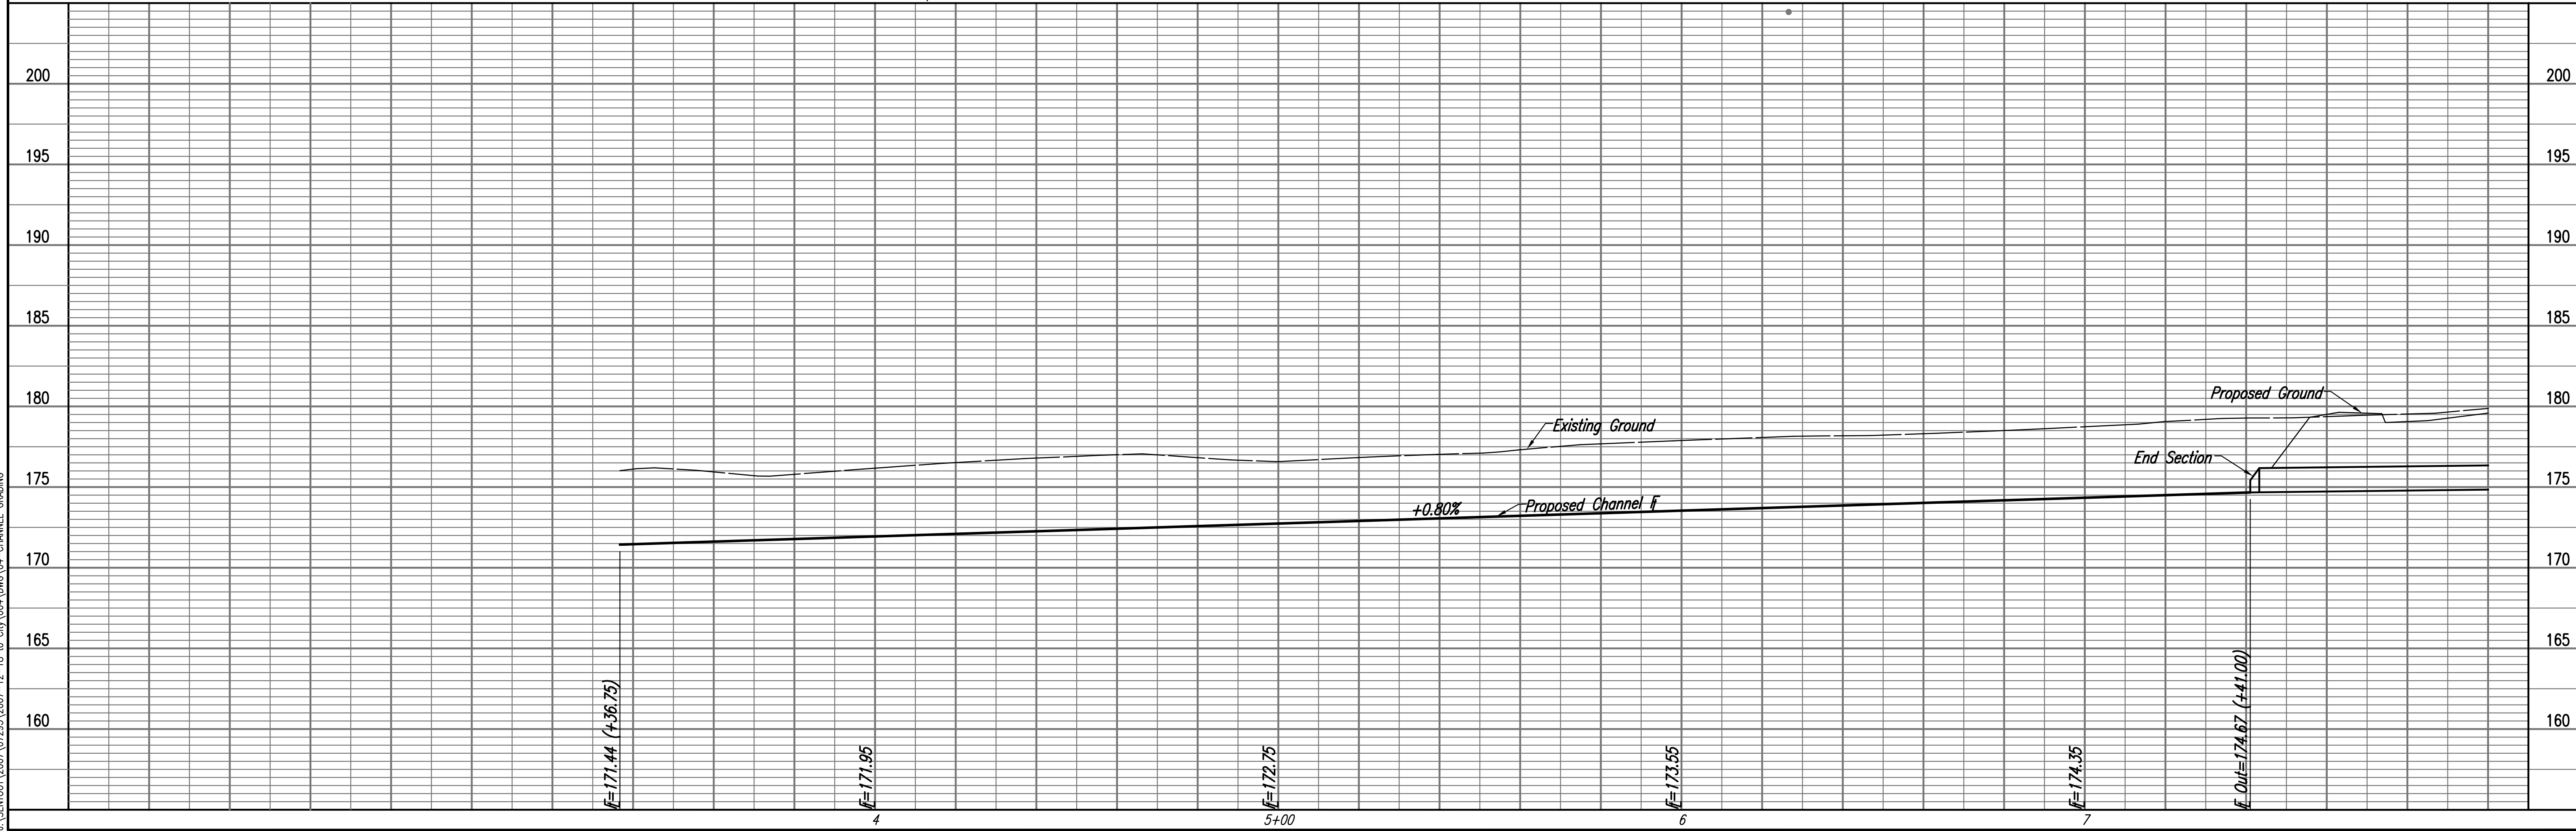

COORDINATE LIST		
POINT	NORTH	EAST
7003	1,699,216.0937	1,687,701.6319
7200	1,699,216.0980	1,687,700.4132
7201	1,699,245.3873	1,687,771.1239
7202	1,699,290.6253	1,687,816.3619
7203	1,699,361.3359	1,687,845.6512
7204	1,699,426.3750	1,687,845.6512
7205	1,699,476.3710	1,687,895.0224

7003 = COORDINATE POINT NO.