

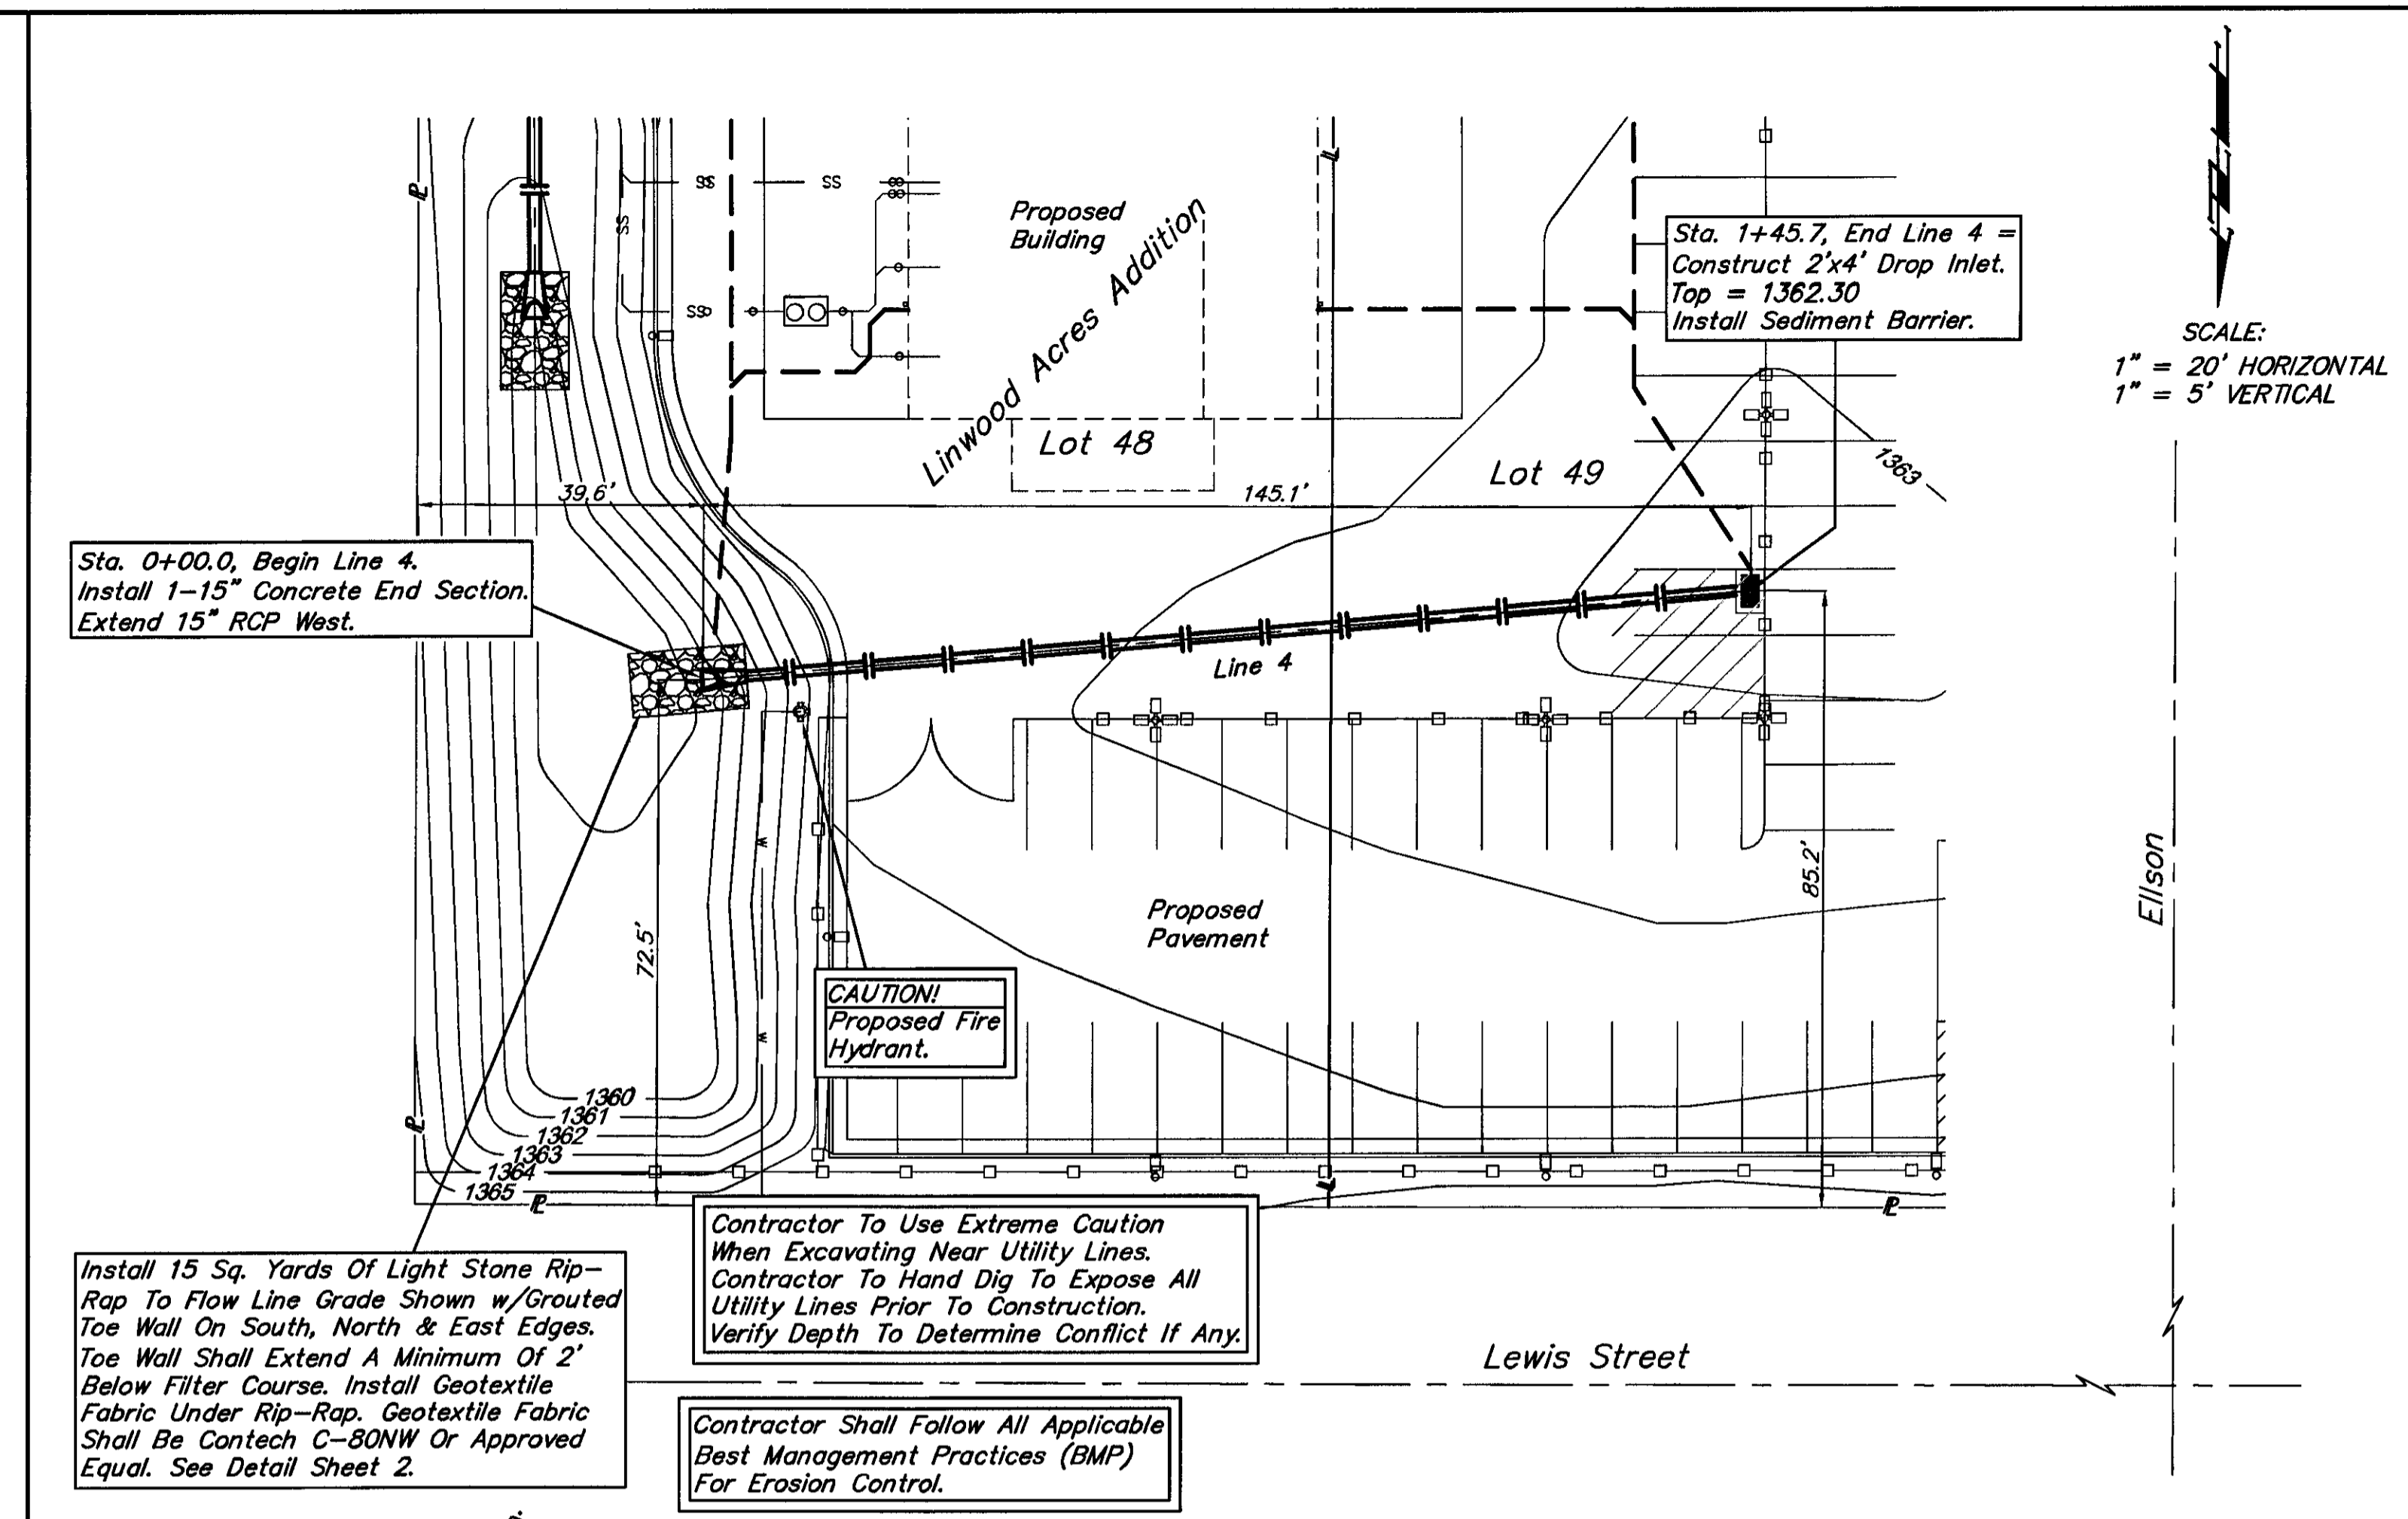


SCALE:  
1" = 20' HORIZONTAL  
1" = 5' VERTICAL

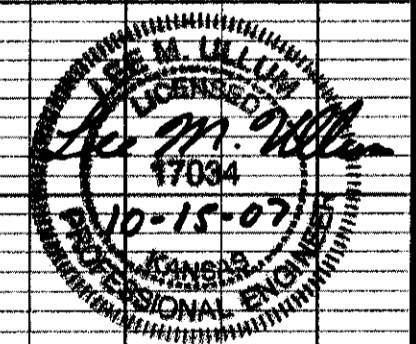

SCALE:  
1" = 20' HORIZONTAL  
1" = 5' VERTICAL

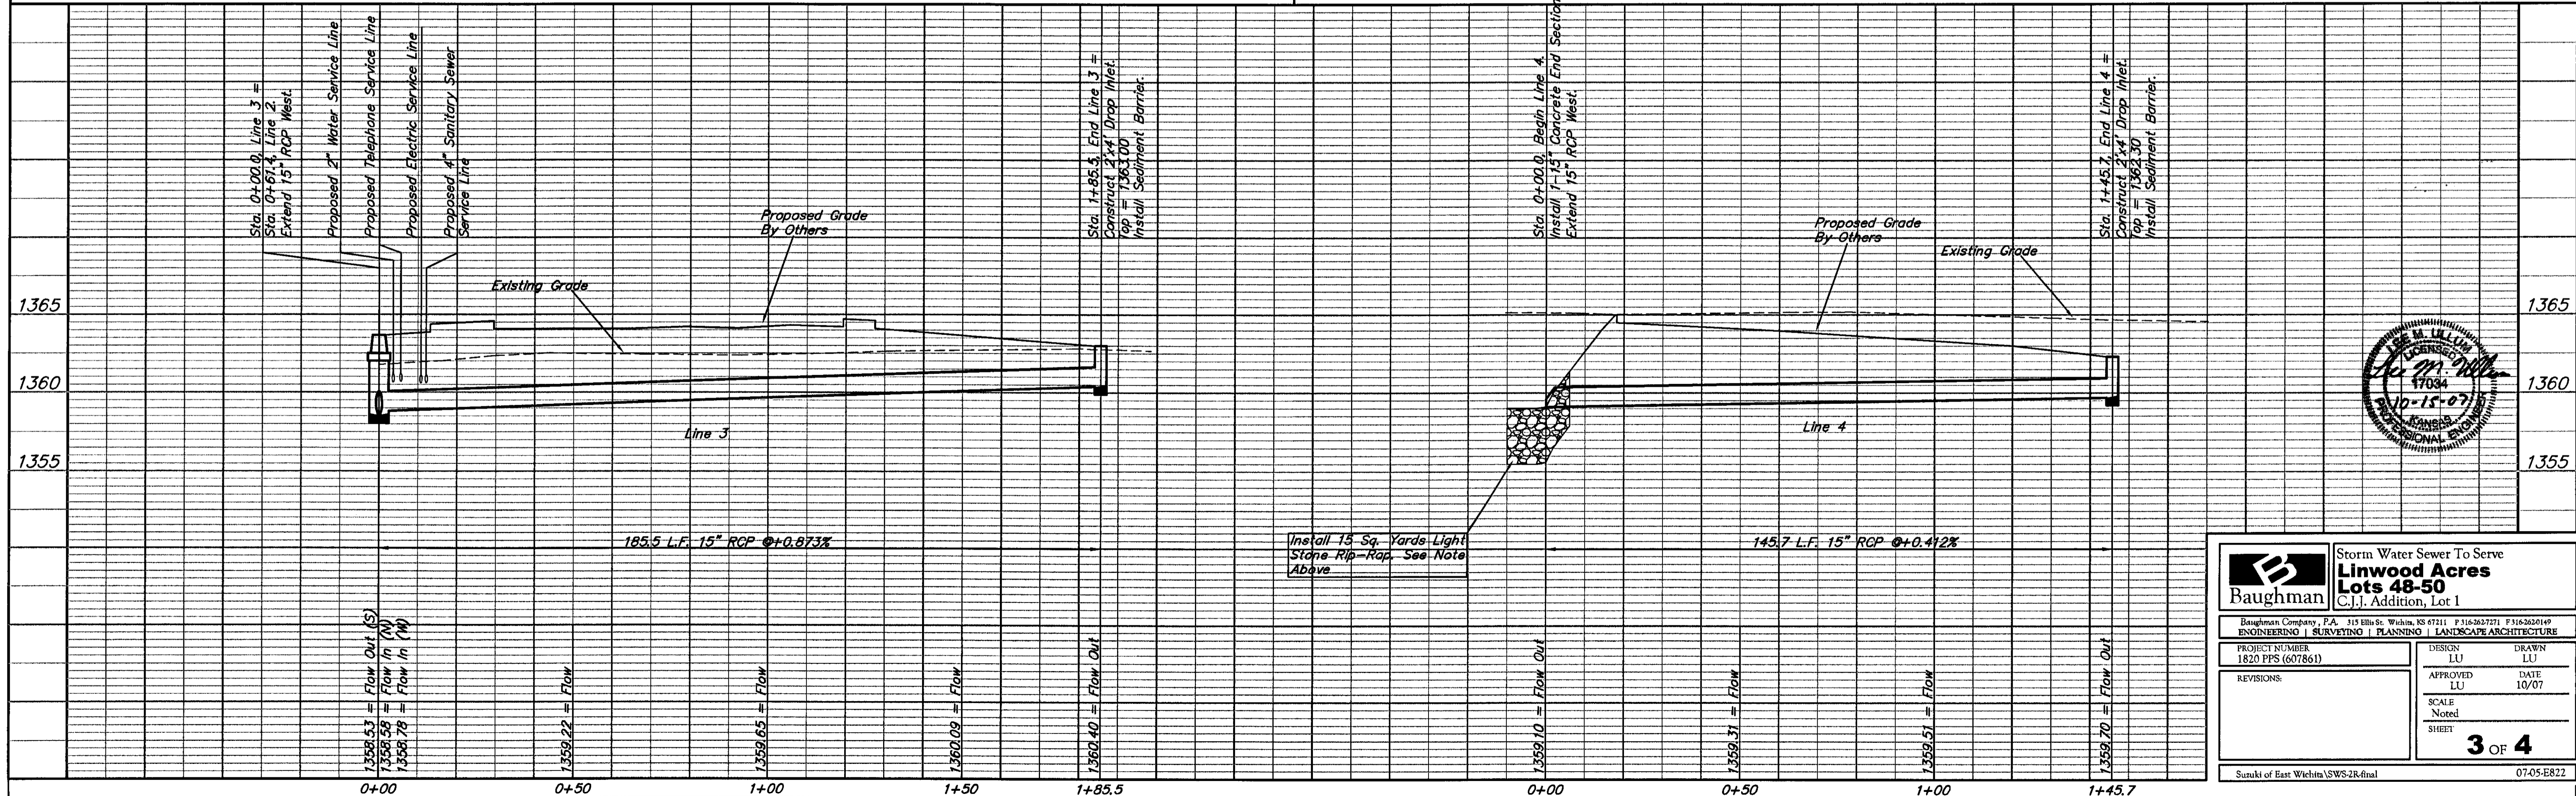

		<b>Storm Water Sewer To Serve Linwood Acres Lots 48-50</b> C.J.J. Addition, Lot 1	
<small>Baughman Company, P.A. 315 Ellis St. Wichita, KS 67211 P 316-2627271 F 316-2620149</small>			
<small>PROJECT NUMBER 1820 PPS (607861)</small>		<small>DESIGN LU DRAWN LU</small>	
<small>REVISIONS:</small>		<small>APPROVED LU DATE 10/07</small>	
<small>SCALE Noted</small>		<small>SHEET</small>	
<small>3 OF 4</small>		<small>07-05-E822</small>	