


**MT VERNON STREET AND
DRAINAGE IMPROVEMENTS
FROM GREENWAY TO BROADWAY**

**PLAN SHEET
STA. 10+00
TO
STA. 15+00**
SHEET TITLE 472-84289
448-90385
468-84514
PROJECT NUMBER

JRA
DESIGN BY
JSB
DRAWN BY
JRA
CHECKED BY

ISSUED
May 27, 2008
REVISED

SHEET NO.
4 of 120

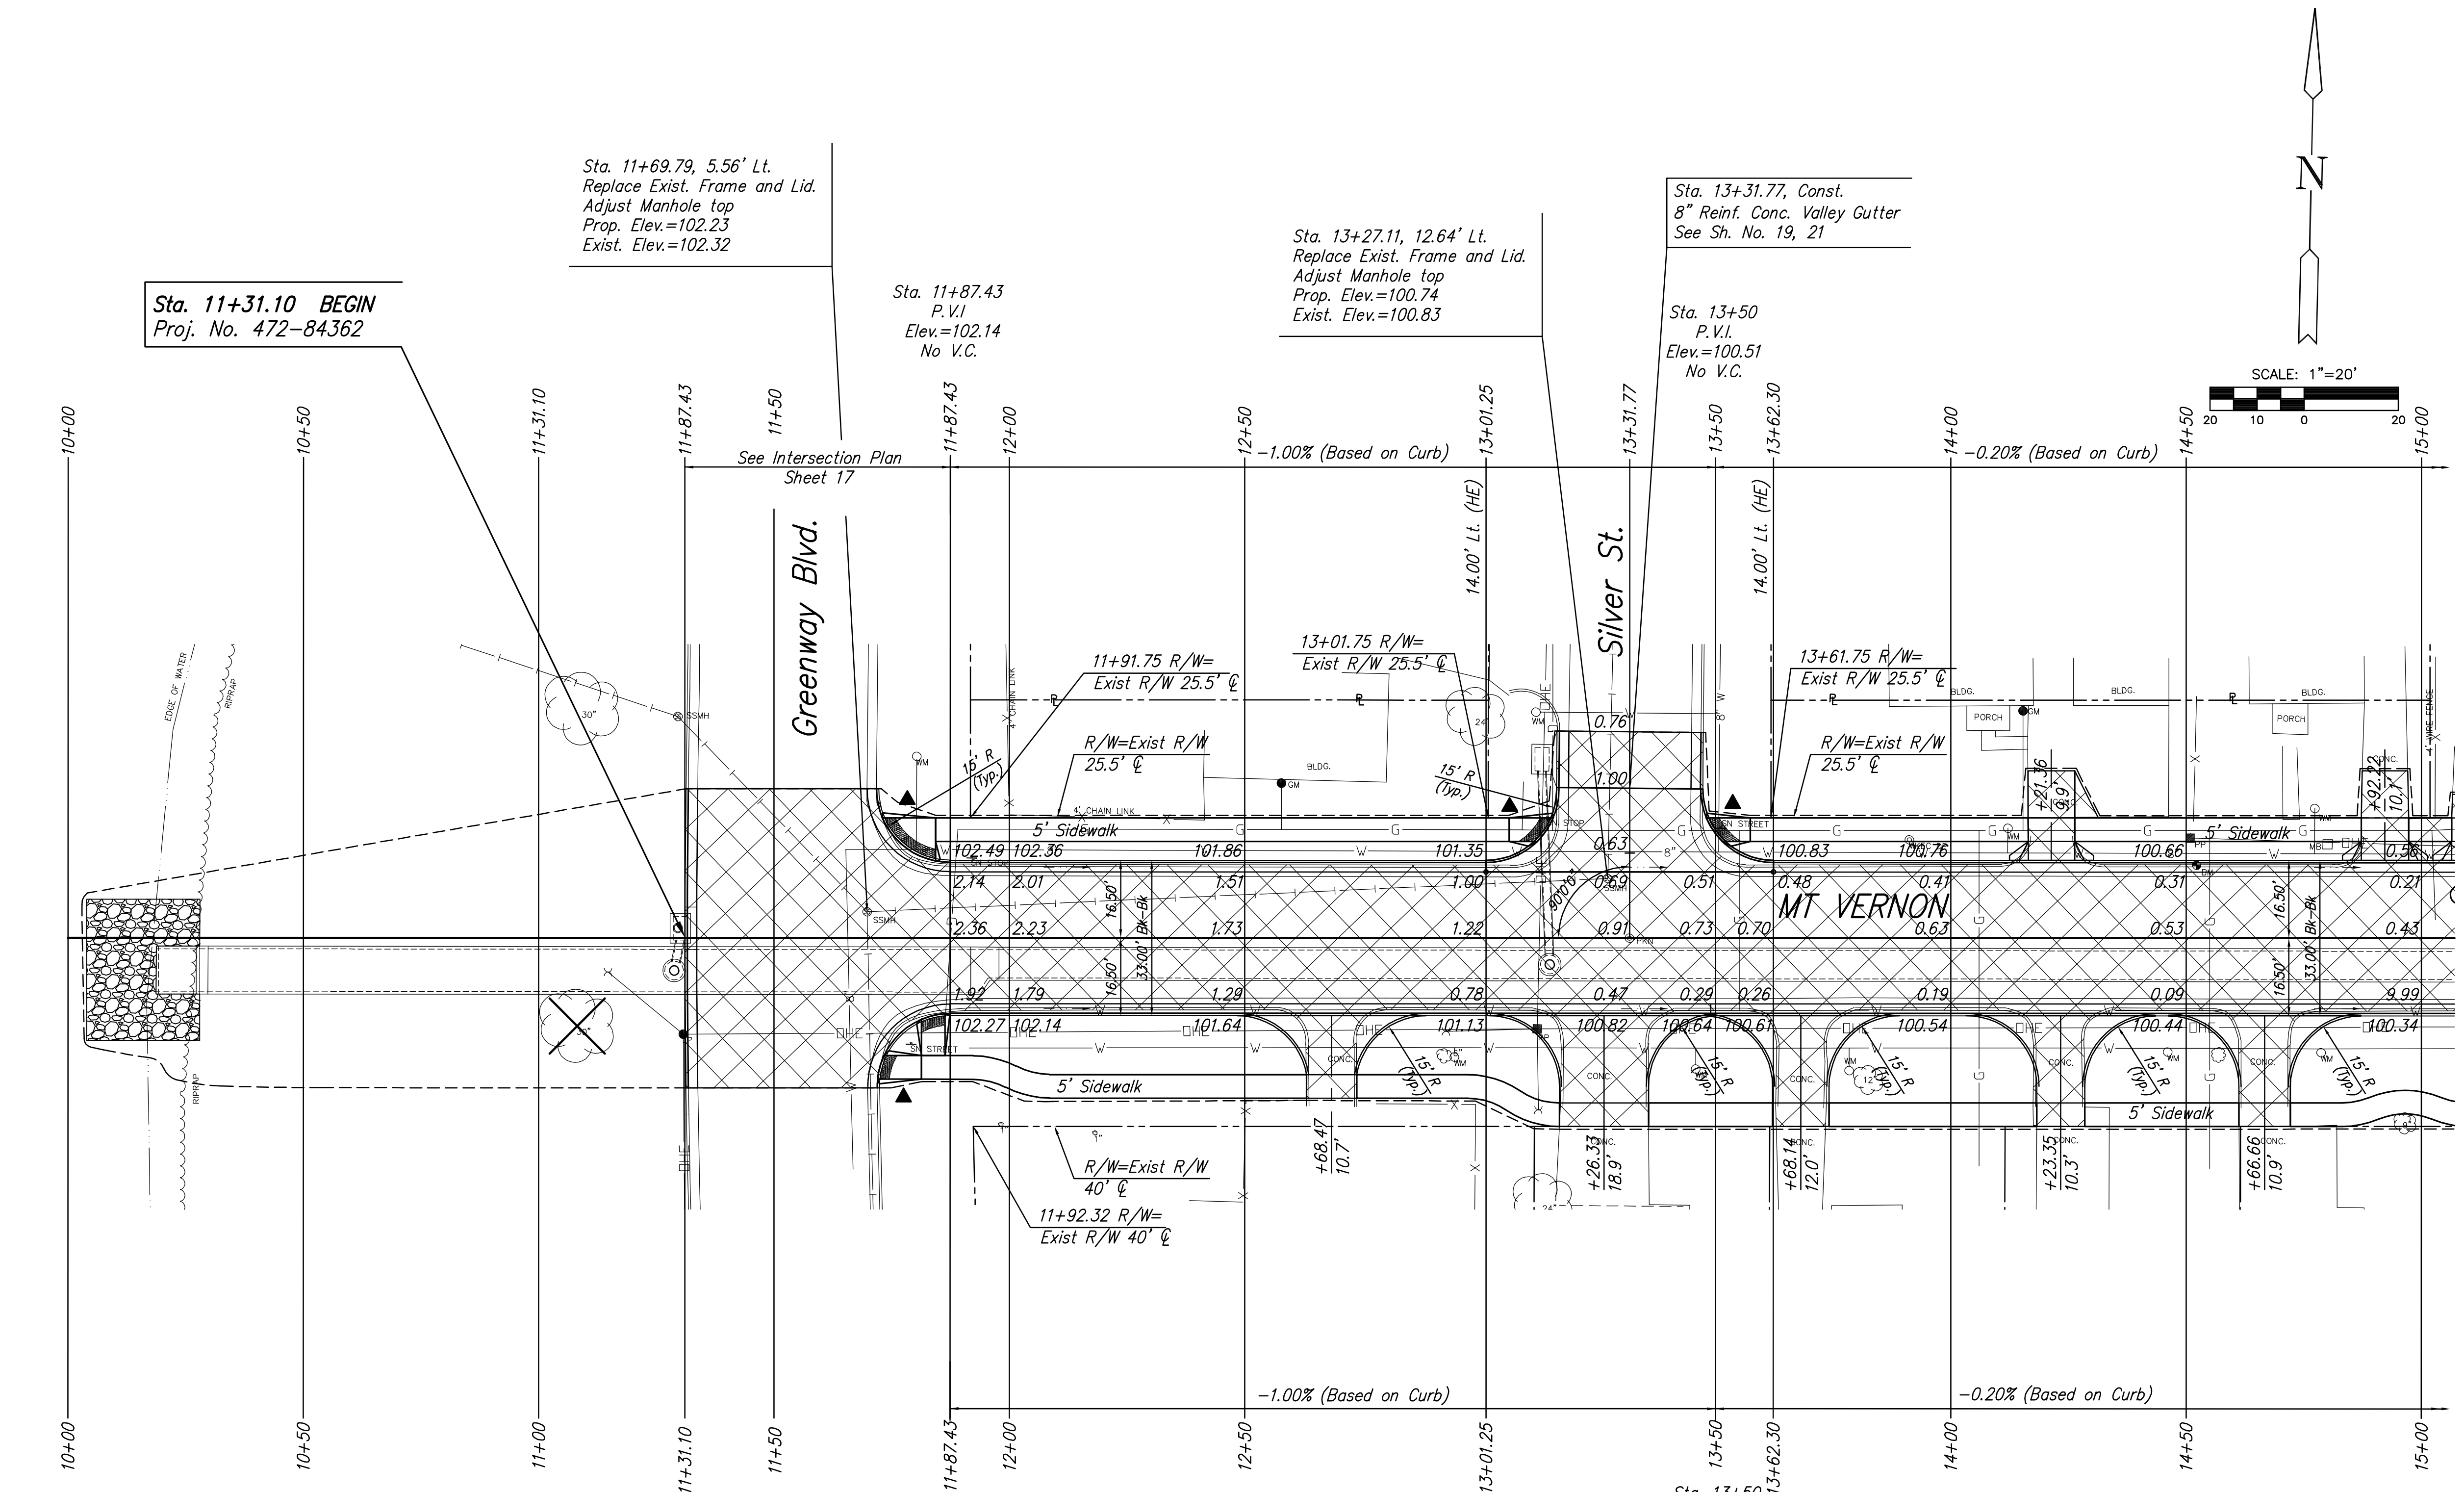

Sta. 11+31.10 BEGIN
Proj. No. 472-84362

Sta. 11+69.79, 5.56' Lt.
Replace Exist. Frame and Lid.
Adjust Manhole top
Prop. Elev.=102.23
Exist. Elev.=102.32

Sta. 11+87.43
P.V.I.
Elev.=102.14
No V.C.

Sta. 13+27.11, 12.64' Lt.
Replace Exist. Frame and Lid.
Adjust Manhole top
Prop. Elev.=100.74
Exist. Elev.=100.83

Sta. 13+31.77, Const.
8" Reinf. Conc. Valley Gutter
See Sh. No. 19, 21

Sta. 13+50
P.V.I.
Elev.=100.51
No V.C.

Sta. 11+87.43
P.V.I.
Elev.=101.92
No V.C.

Sta. 13+50
P.V.I.
Elev.=100.29
No V.C.

UTILITY ADJUSTMENTS				
STATION	OFFSET	EXISTING ELEVATION	PROPOSED ELEVATION	REMARKS
13+45.80	27.78' Rt.	101.3	101.2	Adj. Water Meter Box
13+78.37	28.15' Rt.	101.3	101.2	Adj. Water Meter Box
14+12.08	23.28' Lt.	101.4	101.3	Adj. Water Meter Box
14+46.04	24.22' Rt.	101.0	100.7	Adj. Water Meter Box
14+78.67	24.35' Rt.	100.7	100.7	Adj. Water Meter Box

LEGEND
 Pavement/Walk Removal
 Construct Wheelchair Ramp
 See Sht. No. 24