


**MT VERNON STREET AND  
DRAINAGE IMPROVEMENTS  
FROM GREENWAY TO BROADWAY**

**PLAN SHEET  
STA. 20+00  
TO  
STA. 25+50**  
SHEET TITLE 472-84289  
448-90385  
468-84514  
PROJECT NUMBER

JRA  
DESIGN BY  
JSB  
DRAWN BY  
JRA  
CHECKED BY

ISSUED  
May 27, 2008  
REVISED

SHEET NO.  
**6 of 120**

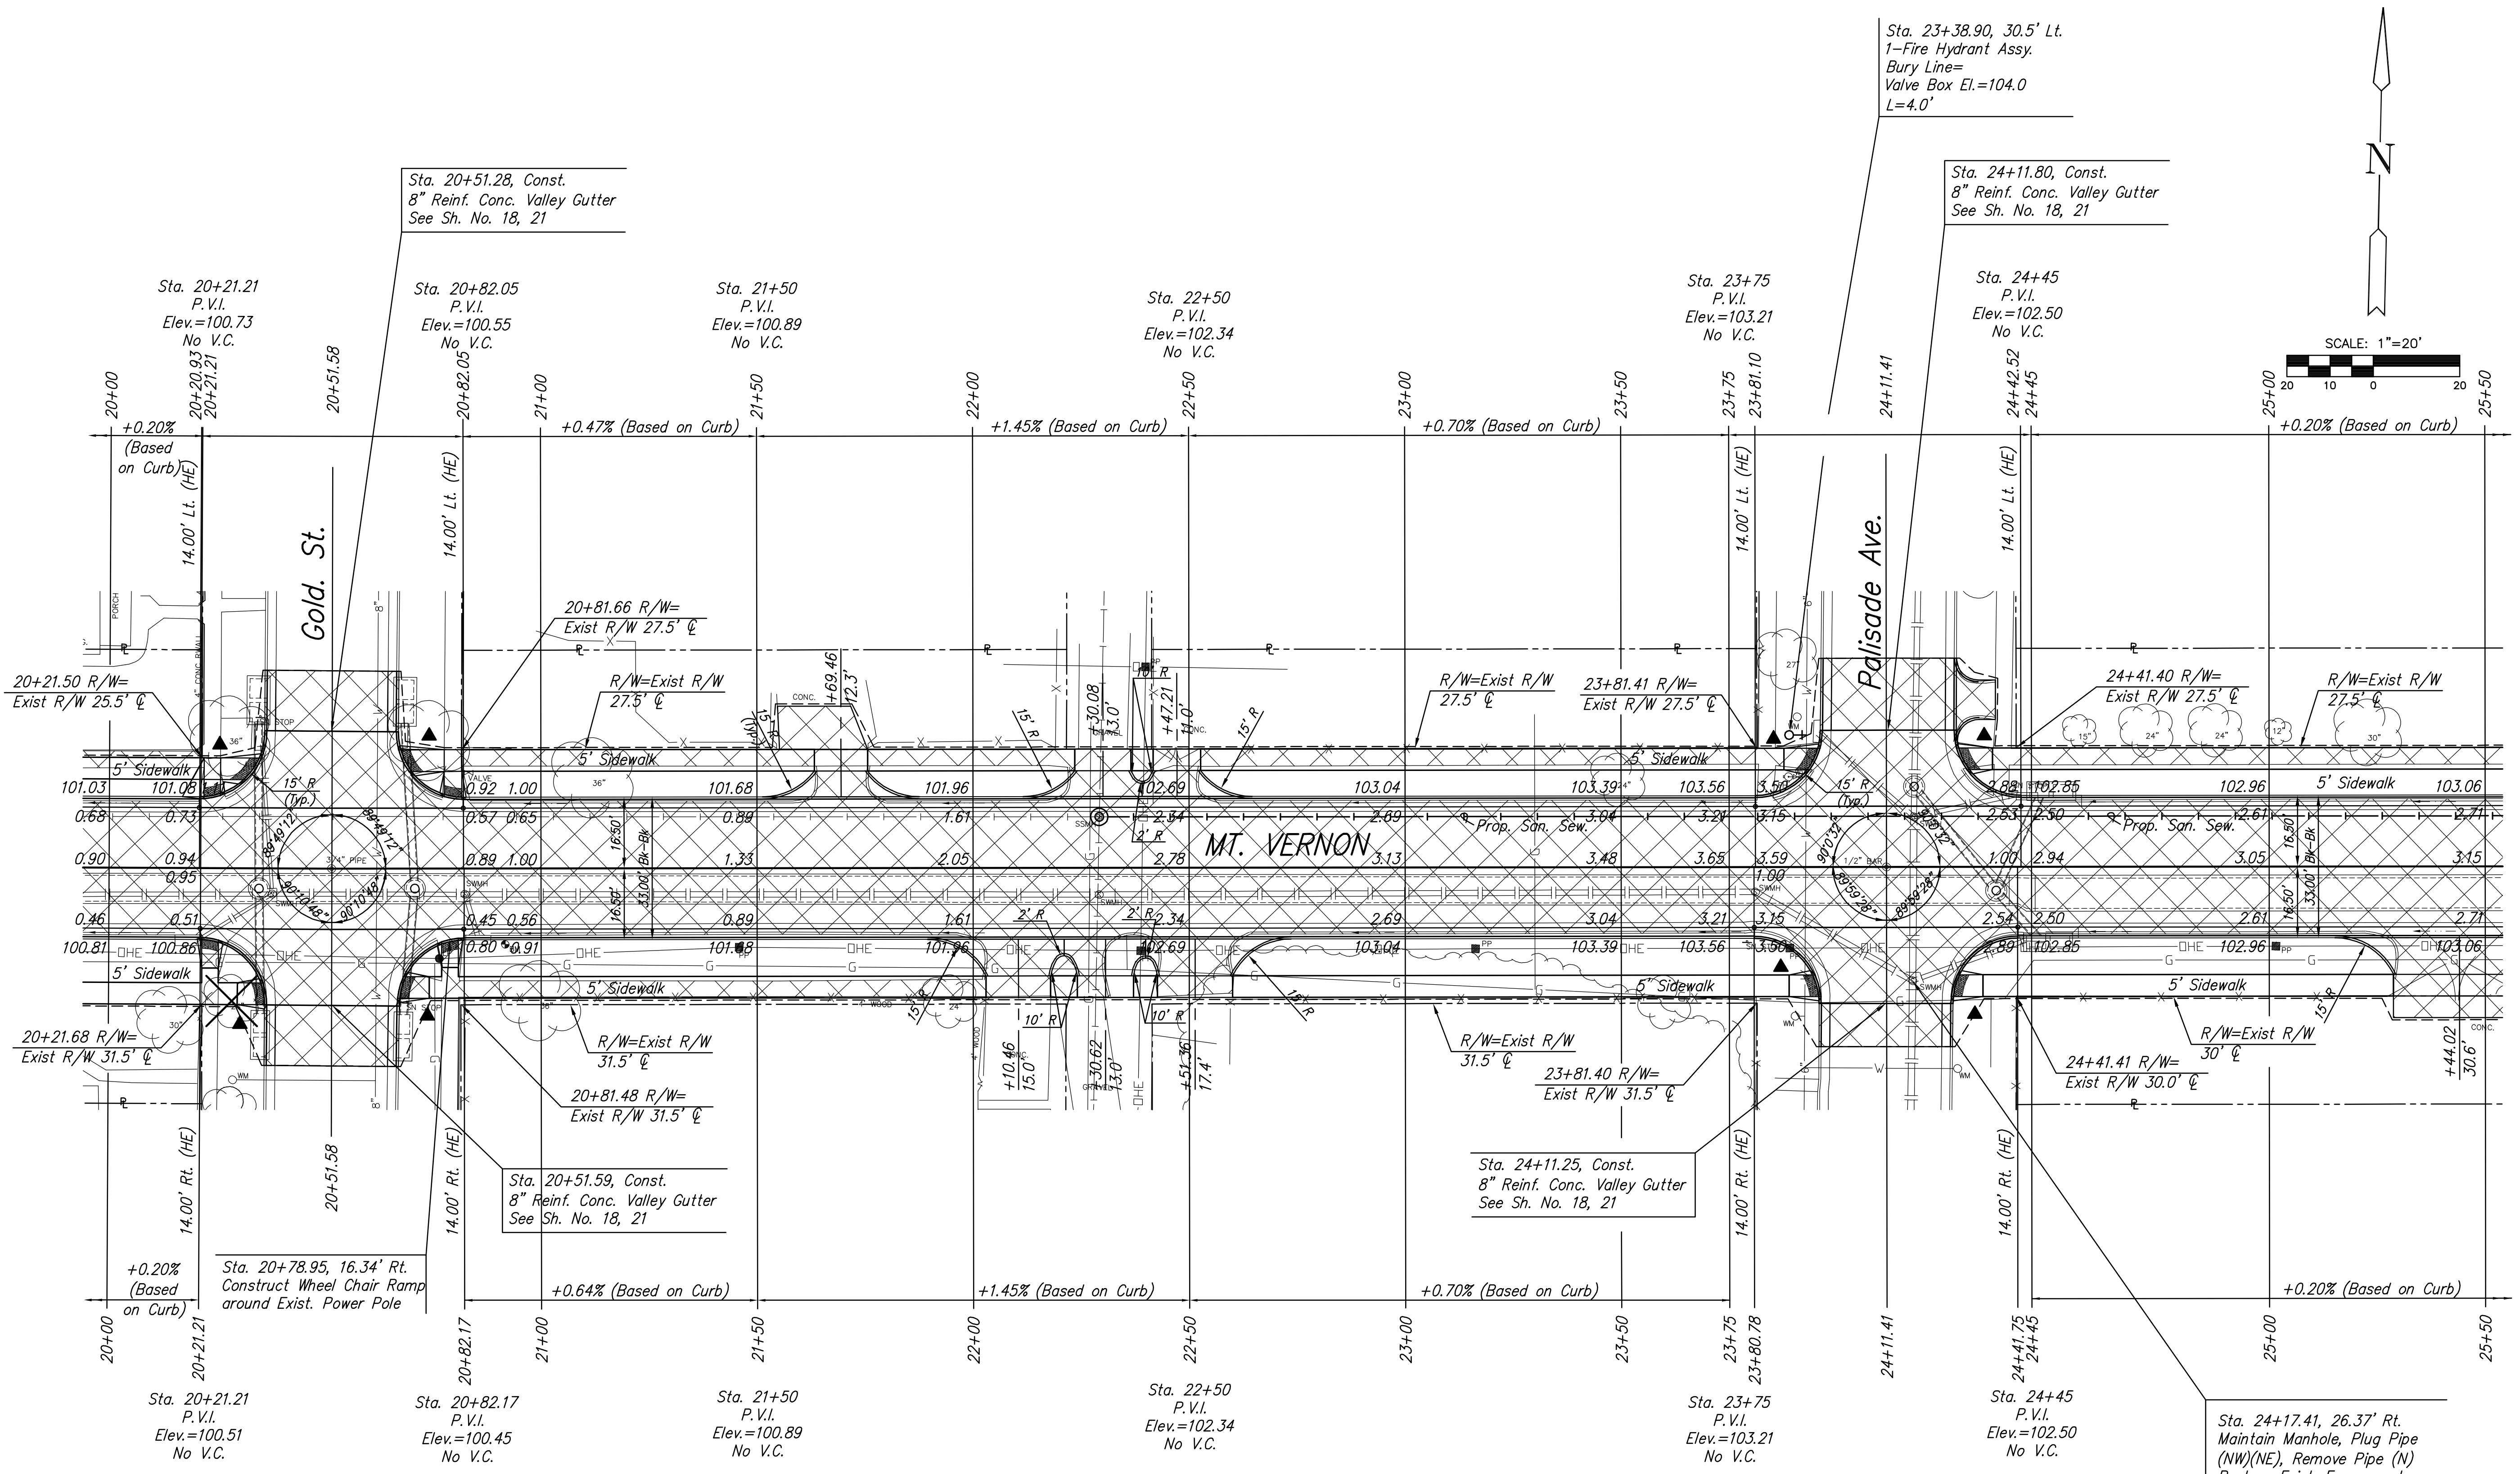

UTILITY REMOVAL/ABANDONMENT TABLE

STATION	OFFSET	REMARKS
20+18.46	16.68' Rt.	Remove Inlet, Plug pipe (NE)
20+34.79	30.38' Lt.	Remove Inlet, Plug pipe (S)
20+37.87	5.93' Rt.	Remove Storm Manhole, Plug Pipe (N)(SW), Remove Pipe (W)(E)
20+82.45	5.95' Rt.	Remove Storm Manhole, Plug Pipe (S), Remove Pipe (W)(E)
20+85.49	16.49' Rt.	Remove Inlet, Plug pipe (N)
22+29.18	6.20' Rt.	Remove Manhole, Plug Pipe (W)(E), Maintain San. Swr.

UTILITY REMOVAL/ABANDONMENT TABLE

STATION	OFFSET	REMARKS
23+81.08	5.75' Rt.	Remove Manhole, Plug Pipe (SE), Remove Pipe (W)
23+95.31	31.37' Lt.	Remove Inlet, Plug pipe (SE)
24+17.41	11.58' Lt.	Remove Manhole, Plug Pipe (NW)(NE), Remove Pipe (S)
24+43.97	16.30' Lt.	Remove Inlet, Plug pipe (SW)
24+45.65	16.42' Rt.	Remove Inlet, Plug pipe (SW)

UTILITY ADJUSTMENTS

STATION	OFFSET	EXISTING ELEVATION	PROPOSED ELEVATION	REMARKS
20+83.32	22.19' Lt.	101.3	101.4	Adj. Water Valve Box

**LEGEND**  
 Pavement/Walk Removal  
 Construct Wheelchair Ramp See Sht. No. 24

PLOT DATE: Thursday, May 27, 2008 @ 04:28PM

J:\CIVIL\05620\DWG\PAV\05620-E3.DWG