



**MT VERNON STREET AND
DRAINAGE IMPROVEMENTS
FROM GREENWAY TO BROADWAY**

**PLAN SHEET
STA. 31+00
TO
STA. 36+50**
SHEET TITLE 472-84289
448-90385
468-84514
PROJECT NUMBER

JRA
DESIGN BY
JSB
DRAWN BY
JRA
CHECKED BY

ISSUED
May 27, 2008
REVISED

SHEET NO.
8 of 120

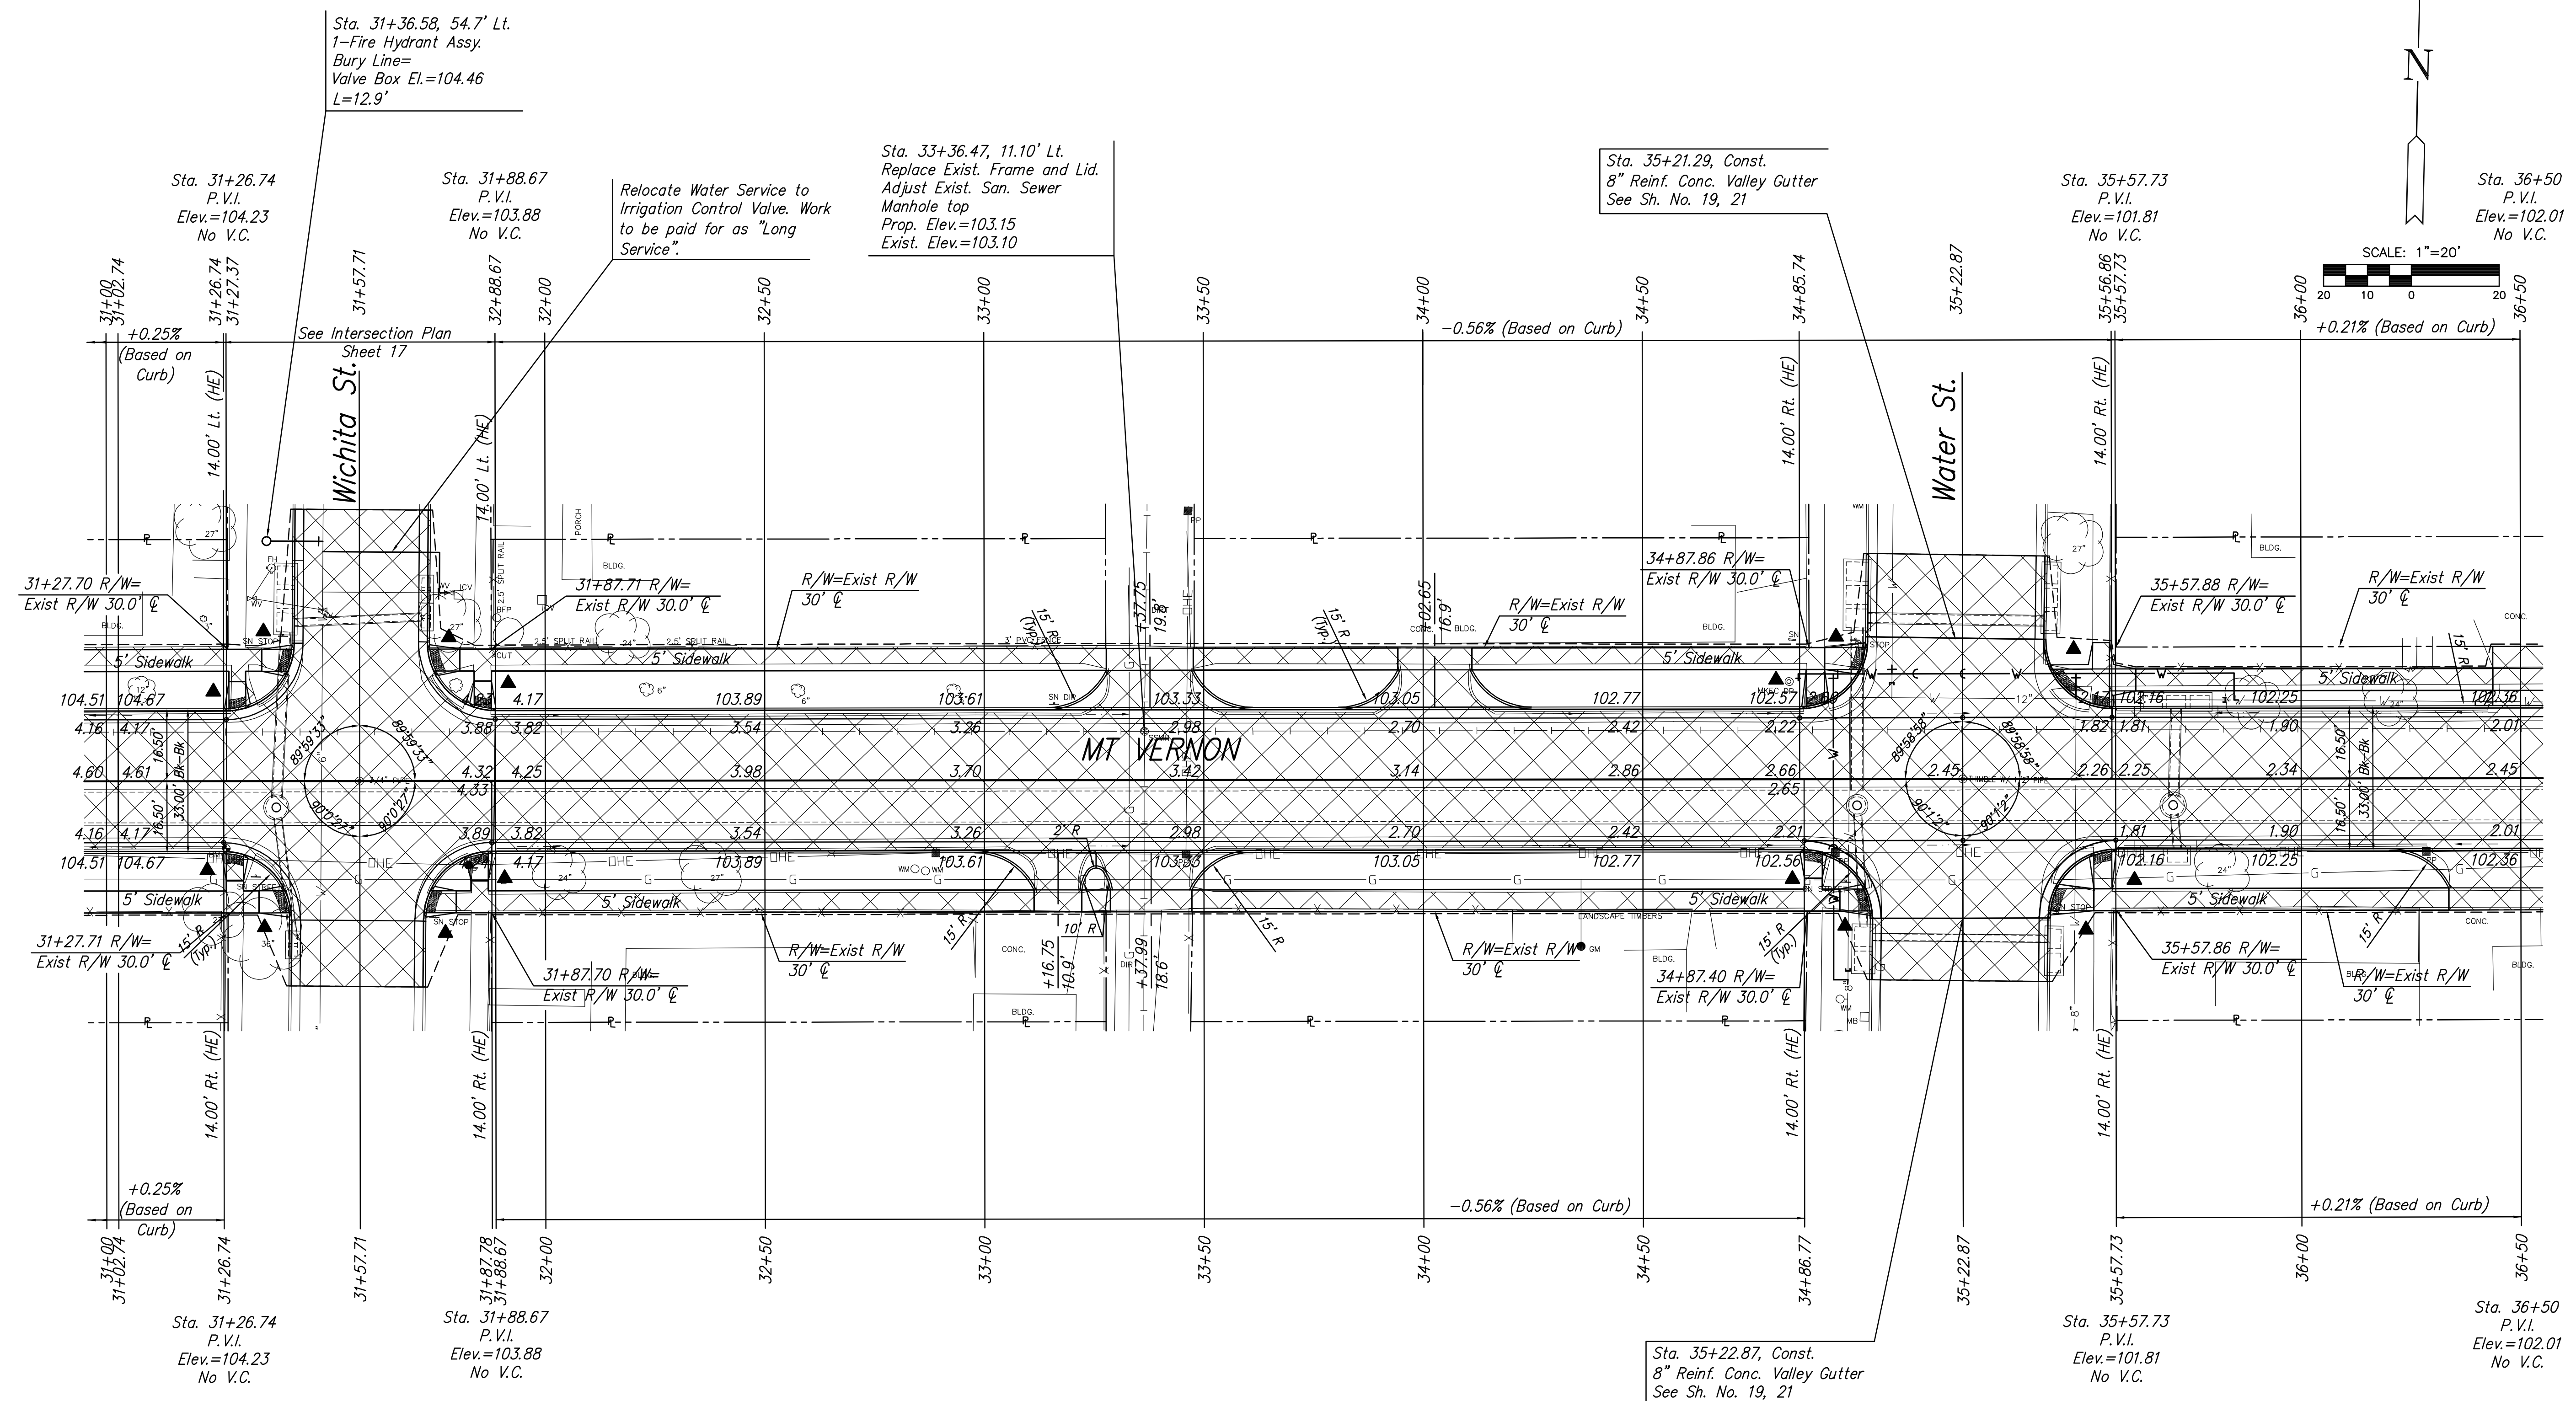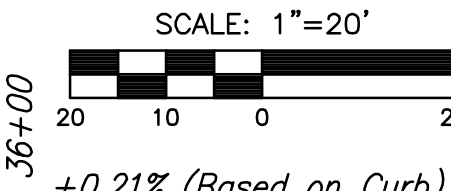

STATION	OFFSET	REMARKS
31+49.33	38.96' Lt.	Abandon Water Valve

STATION	OFFSET	EXISTING ELEVATION	PROPOSED ELEVATION	REMARKS
32+84.21	20.16' Rt.	104.1	103.9	Adj. Water Meter Box
32+86.57	20.62' Rt.	104.1	103.9	Adj. Water Meter Box

- LEGEND**
- Pavement/Walk Removal
 - Construct Wheelchair Ramp See Sht. No. 24

PLOTTED: Tuesday, May 27, 2008 @ 04:27PM