


**MT VERNON STREET AND
DRAINAGE IMPROVEMENTS
FROM GREENWAY TO BROADWAY**

**CROSS SECTIONS
STA. 16+00
TO
STA. 17+00**
SHEET TITLE 472-84289
448-90385
468-84514
PROJECT NUMBER

DESIGN BY JRA
DRAWN BY JSB
CHECKED BY JRA

ISSUED May 27, 2008
REVISED

SHEET NO.
105 of 120

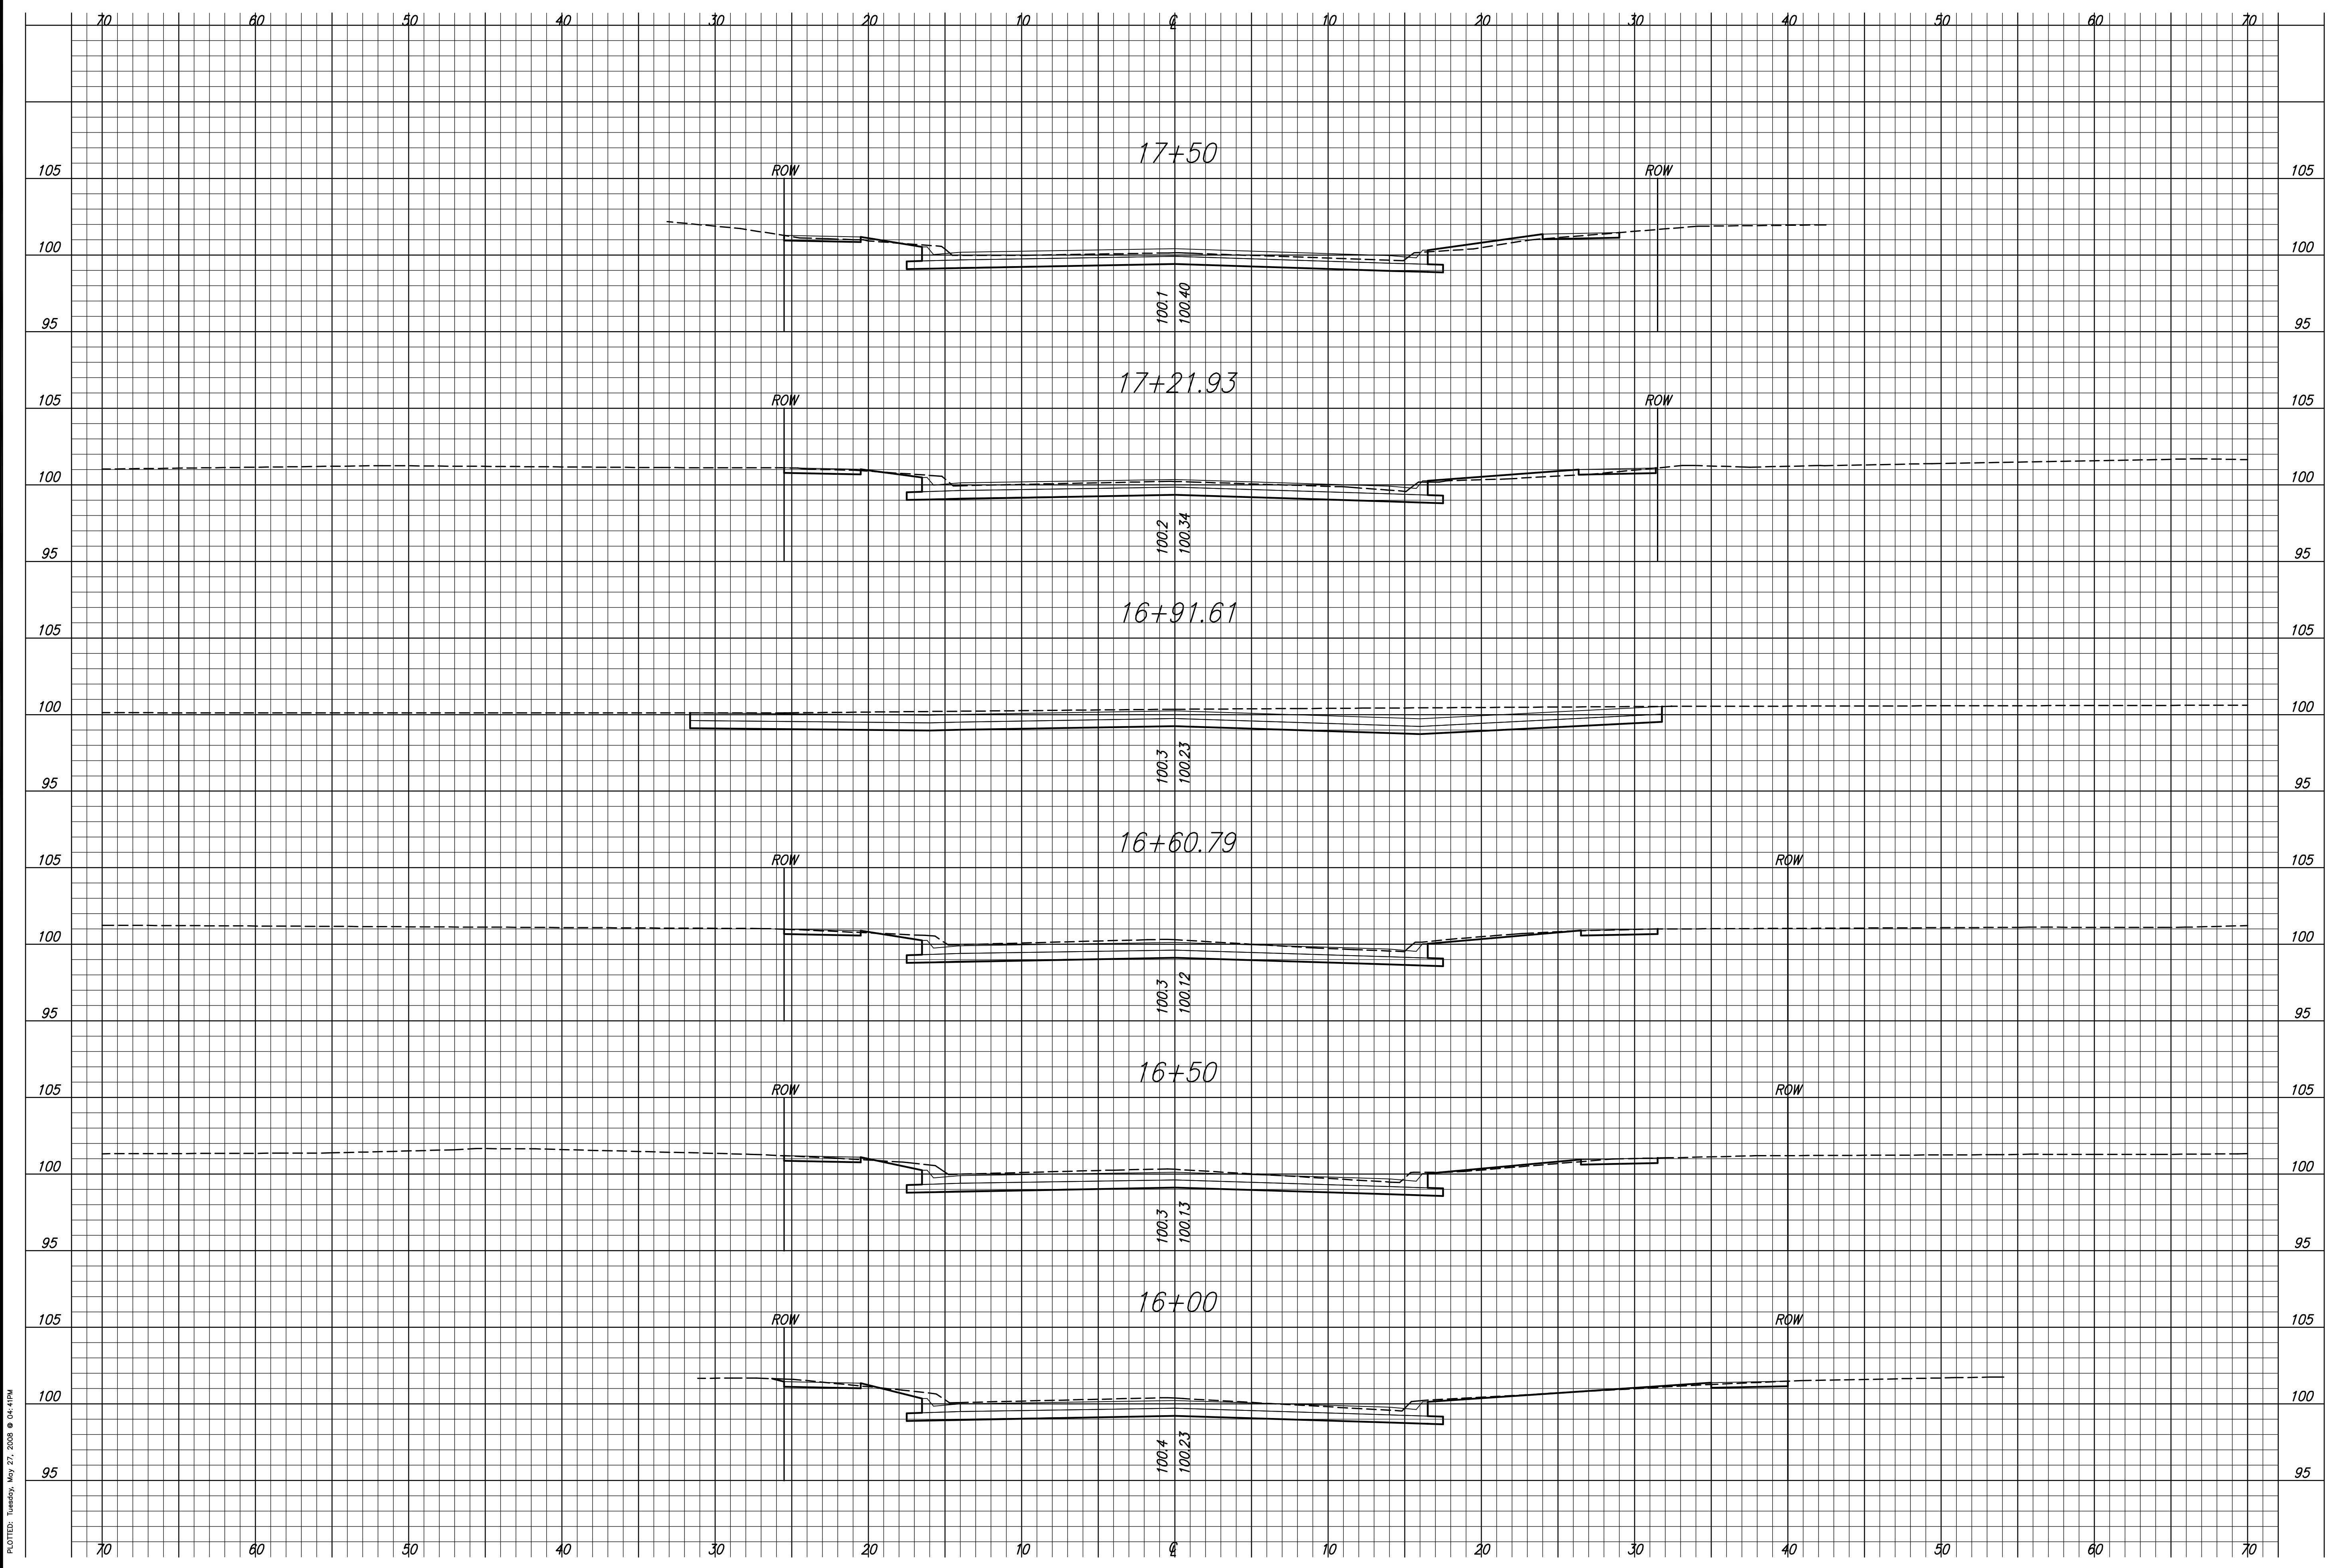

PLOTTED: Tuesday, May 27, 2008 @ 04:41PM

J:\CIVIL\05620\DWG\SECC\05620XS04.DWG