

**MT VERNON STREET AND
DRAINAGE IMPROVEMENTS
FROM GREENWAY TO BROADWAY**


**PAVING
BUBBLE MAP**
SHEET TITLE 472-84289
448-90385
468-84514
PROJECT NUMBER

DESIGN BY **JRA**
DRAWN BY **JSB**
CHECKED BY **JRA**

ISSUED
May 27, 2008

REVISED

SHEET NO.
14 of 120

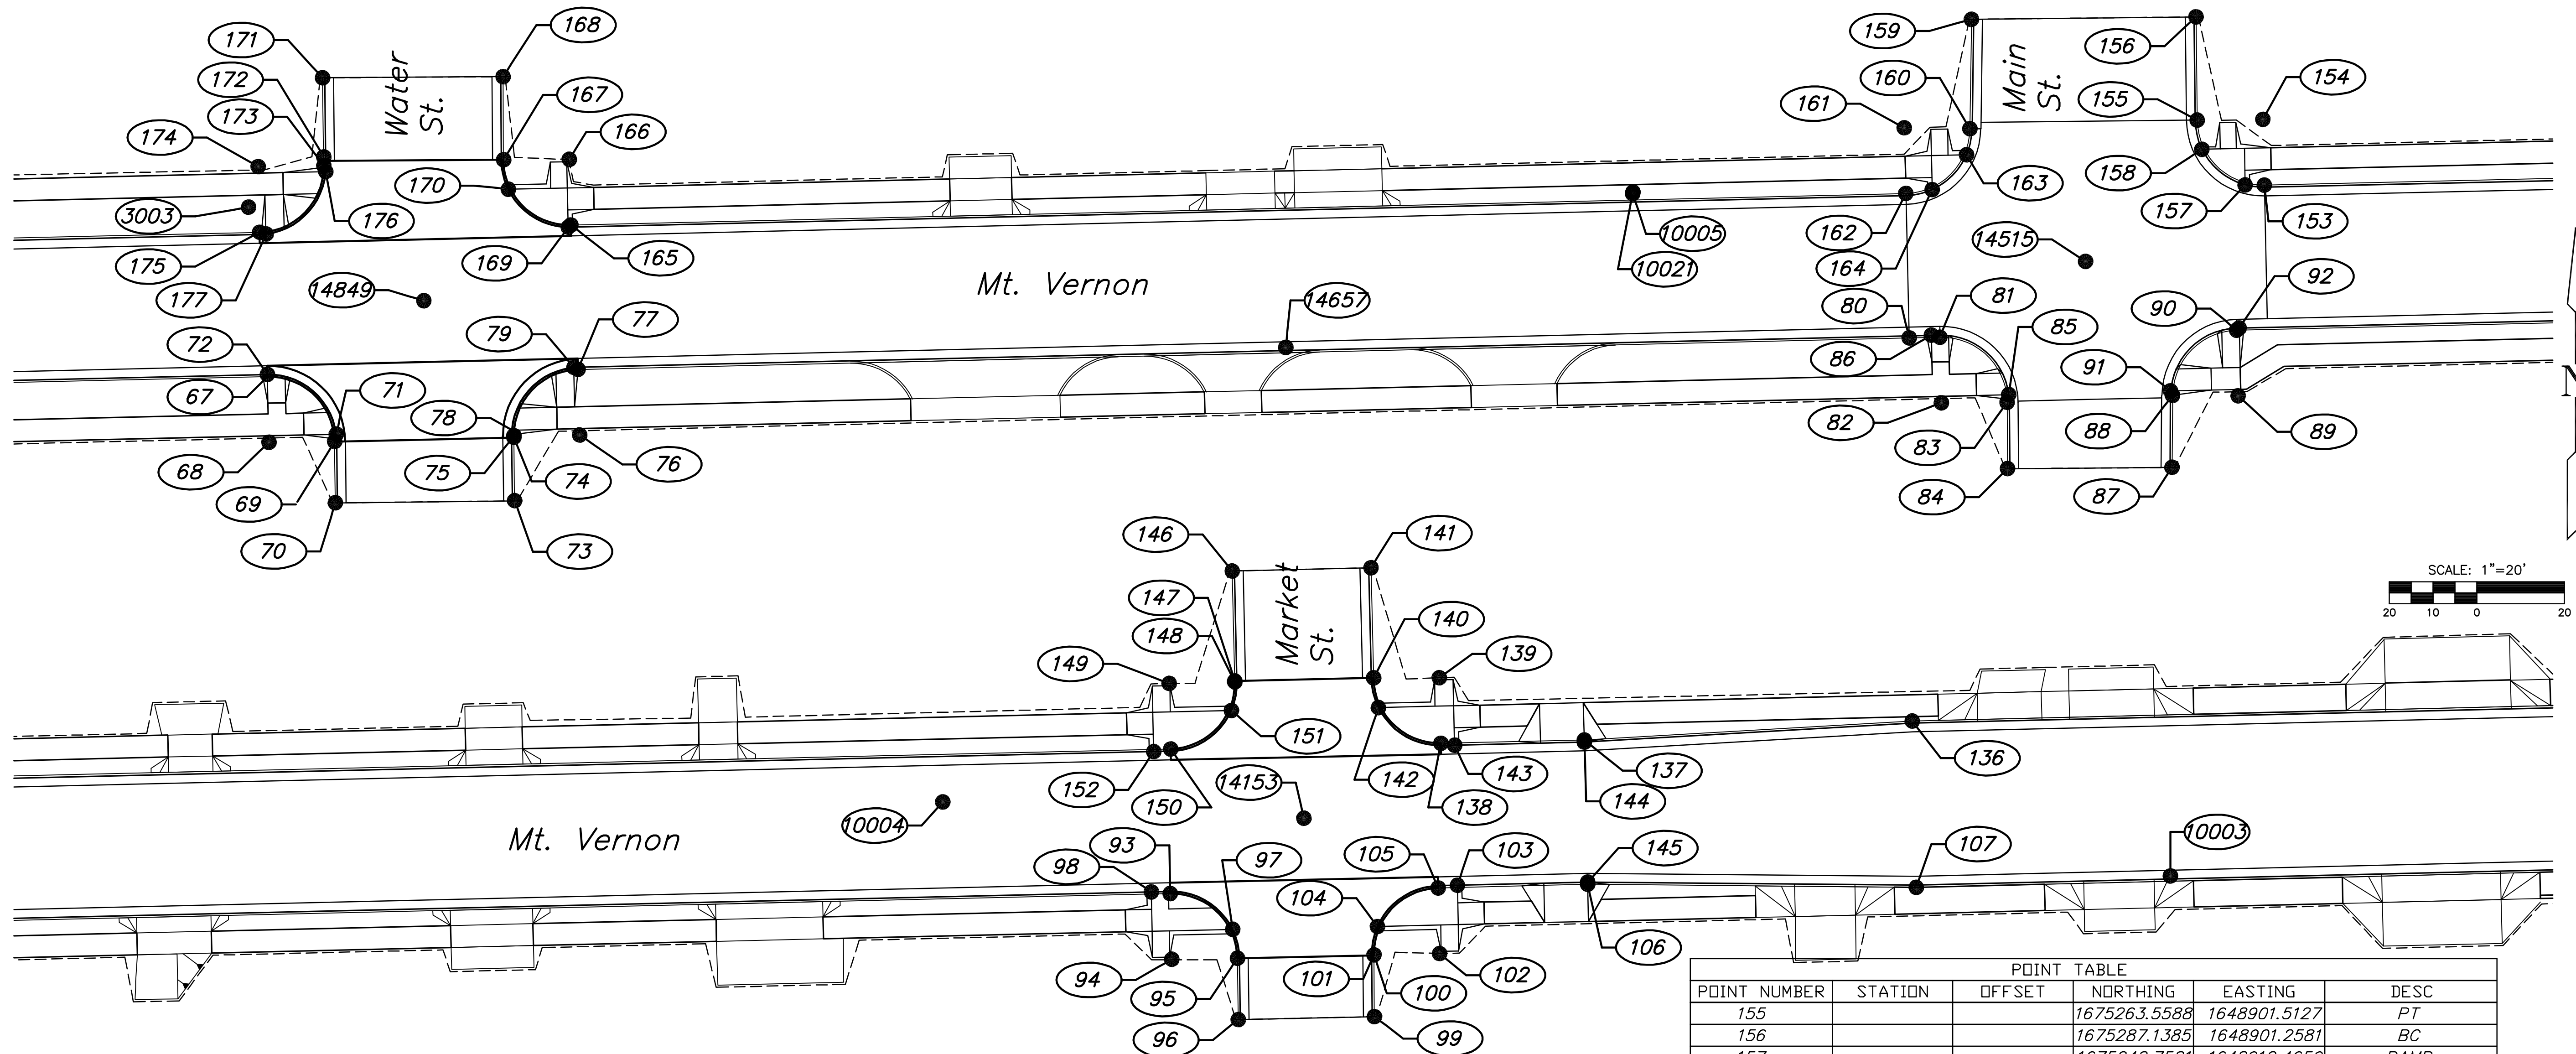

POINT TABLE					
POINT NUMBER	STATION	OFFSET	NORTHING	EASTING	DESC
67			1675204.9718	1648460.6787	PC
68			1675189.9758	1648461.0241	RADI
69			1675190.1492	1648476.0231	PT
70			1675176.1601	1648476.1848	BC
71			1675191.8307	1648476.4127	RAMP
72			1675205.4715	1648460.6601	RAMP
73			1675176.6339	1648517.1593	BC
74			1675191.1048	1648516.9888	BC
75			1675191.4546	1648516.9846	PC
76			1675191.6313	1648531.9836	RADI
77			1675206.6271	1648531.6291	PT
78			1675192.7663	1648516.5252	RAMP
79			1675207.0759	1648530.6748	RAMP
80			1675213.8150	1648835.7338	CONC-JNT
81			1675213.9805	1648842.7340	PC
82			1675198.9847	1648843.0884	RADI
83			1675199.0931	1648858.0881	PT
84			1675183.9738	1648858.1973	BC
85			1675200.8488	1648858.4759	RAMP
86			1675214.4345	1648840.7821	RAMP
87			1675184.2453	1648895.7707	BC
88			1675200.6731	1648895.8804	BC
89			1675200.5730	1648910.8800	RADI
90			1675215.5689	1648910.5318	PT
91			1675201.7144	1648895.4221	RAMP
92			1675216.0821	1648911.0943	RAMP
93			1675222.8790	1649225.2869	PC
94			1675207.8830	1649225.6352	RADI
95			1675208.0999	1649240.6336	PT
96			1675194.1113	1649240.8359	BC

POINT TABLE					
POINT NUMBER	STATION	OFFSET	NORTHING	EASTING	DESC
97			1675214.7080	1649239.5517	RAMP
98			1675223.2788	1649220.9682	RAMP
99			1675194.7703	1649271.9432	BC
100			1675208.7609	1649271.8415	BC
101			1675208.8896	1649271.8406	PC
102			1675209.1795	1649286.8378	RADI
103			1675224.1751	1649286.4771	PT
104			1675215.3393	1649272.6143	RAMP
105			1675224.7817	1649290.8994	RAMP
106			1675224.9975	1649320.6686	BC
107			1675224.3015	1649395.7070	BC
136			1675262.2906	1649394.7934	BC
137			1675257.9879	1649319.8752	BC
138			1675257.2000	1649287.1129	PC
139			1675272.1956	1649286.7522	RADI
140			1675272.1639	1649271.7522	PT
141			1675297.2976	1649271.1477	BC
142			1675265.3592	1649272.8413	RAMP
143			1675256.7757	1649290.2694	RAMP
144			1675257.4881	1649319.8872	RAMP
145			1675225.4974	1649320.6566	RAMP
146			1675296.5477	1649239.4502	BC
147			1675271.4272	1649240.0337	BC
148			1675271.2345	1649240.0381	PC
149			1675270.8863	1649225.0422	RADI
150			1675255.8903	1649225.3905	PT
151			1675264.7147	1649239.2605	RAMP
152			1675255.3001	1649221.5106	RAMP
153			1675248.7248	1648916.8601	PC
154			1675263.7208	1648916.5119	RADI

POINT TABLE					
POINT NUMBER	STATION	OFFSET	NORTHING	EASTING	DESC
155			1675263.5588	1648901.5127	PT
156			1675287.1385	1648901.2581	BC
157			1675248.7581	1648912.4659	RAMP
158			1675256.8958	1648902.5953	RAMP
159			1675286.5764	1648849.9487	BC
160			1675261.5912	1648849.5981	PC
161			1675261.8016	1648834.5996	RADI
162			1675246.8058	1648834.9540	PT
163			1675255.6359	1648848.8205	RAMP
164			1675247.6721	1648840.9720	RAMP
165			1675239.5974	1648529.9841	PC
166			1675254.5932	1648529.6297	RADI
167			1675254.4950	1648514.6300	PT
168			1675273.4901	1648514.5056	BC
169			1675239.0949	1648529.4059	RAMP
170			1675247.7626	1648515.7159	RAMP
171			1675273.2201	1648473.2676	BC
172			1675255.1493	1648473.5304	BC
173			1675253.1430	1648473.5454	PC
174			1675252.9355	1648458.5468	RADI
175			1675237.9394	1648458.8922	PT
176			1675251.7911	1648474.0045	RAMP
177			1675237.5422	1648460.3631	RAMP
10003			1675226.9200	1649453.8000	SDMD
10004			1675243.8000	1649173.3300	+CUT
10005			1675246.7600	1648772.5600	SDMD
10006			1675243.6700	1648456.3500	SDMD
10021			1675247.1090	1648772.6290	SDMD
14037			1675185.0100	1649271.8990	BM 9
14153			1675240.0920	1649255.8160	THIMBLE 1"PIPE
14515			1675231.2720	1648876.0180	THIMBLE 1"PIPE
14657			1675211.6230	1648693.3180	BM 8
14849			1675222.2990	1648496.3970	THIMBLE 1/2"PIPE
14850			1675132.7490	1648517.6190	BM 7

PLOTTED: Tuesday, May 27, 2008 @ 04:28PM

J:\CIVIL\05620\DWG\PAVING\PAVING\BUBBLE.PAV3.DWG