



**MT VERNON STREET AND
DRAINAGE IMPROVEMENTS
FROM GREENWAY TO BROADWAY**

**Storm Line 1
Sta. 18+00
to
Sta. 23+50**
SHEET TITLE 472-84289
448-90385
468-84514
PROJECT NUMBER

DESIGN BY JRA
DRAWN BY JSB
CHECKED BY JRA

ISSUED
May 27, 2008
REVISED

SHEET NO.
28 of 120

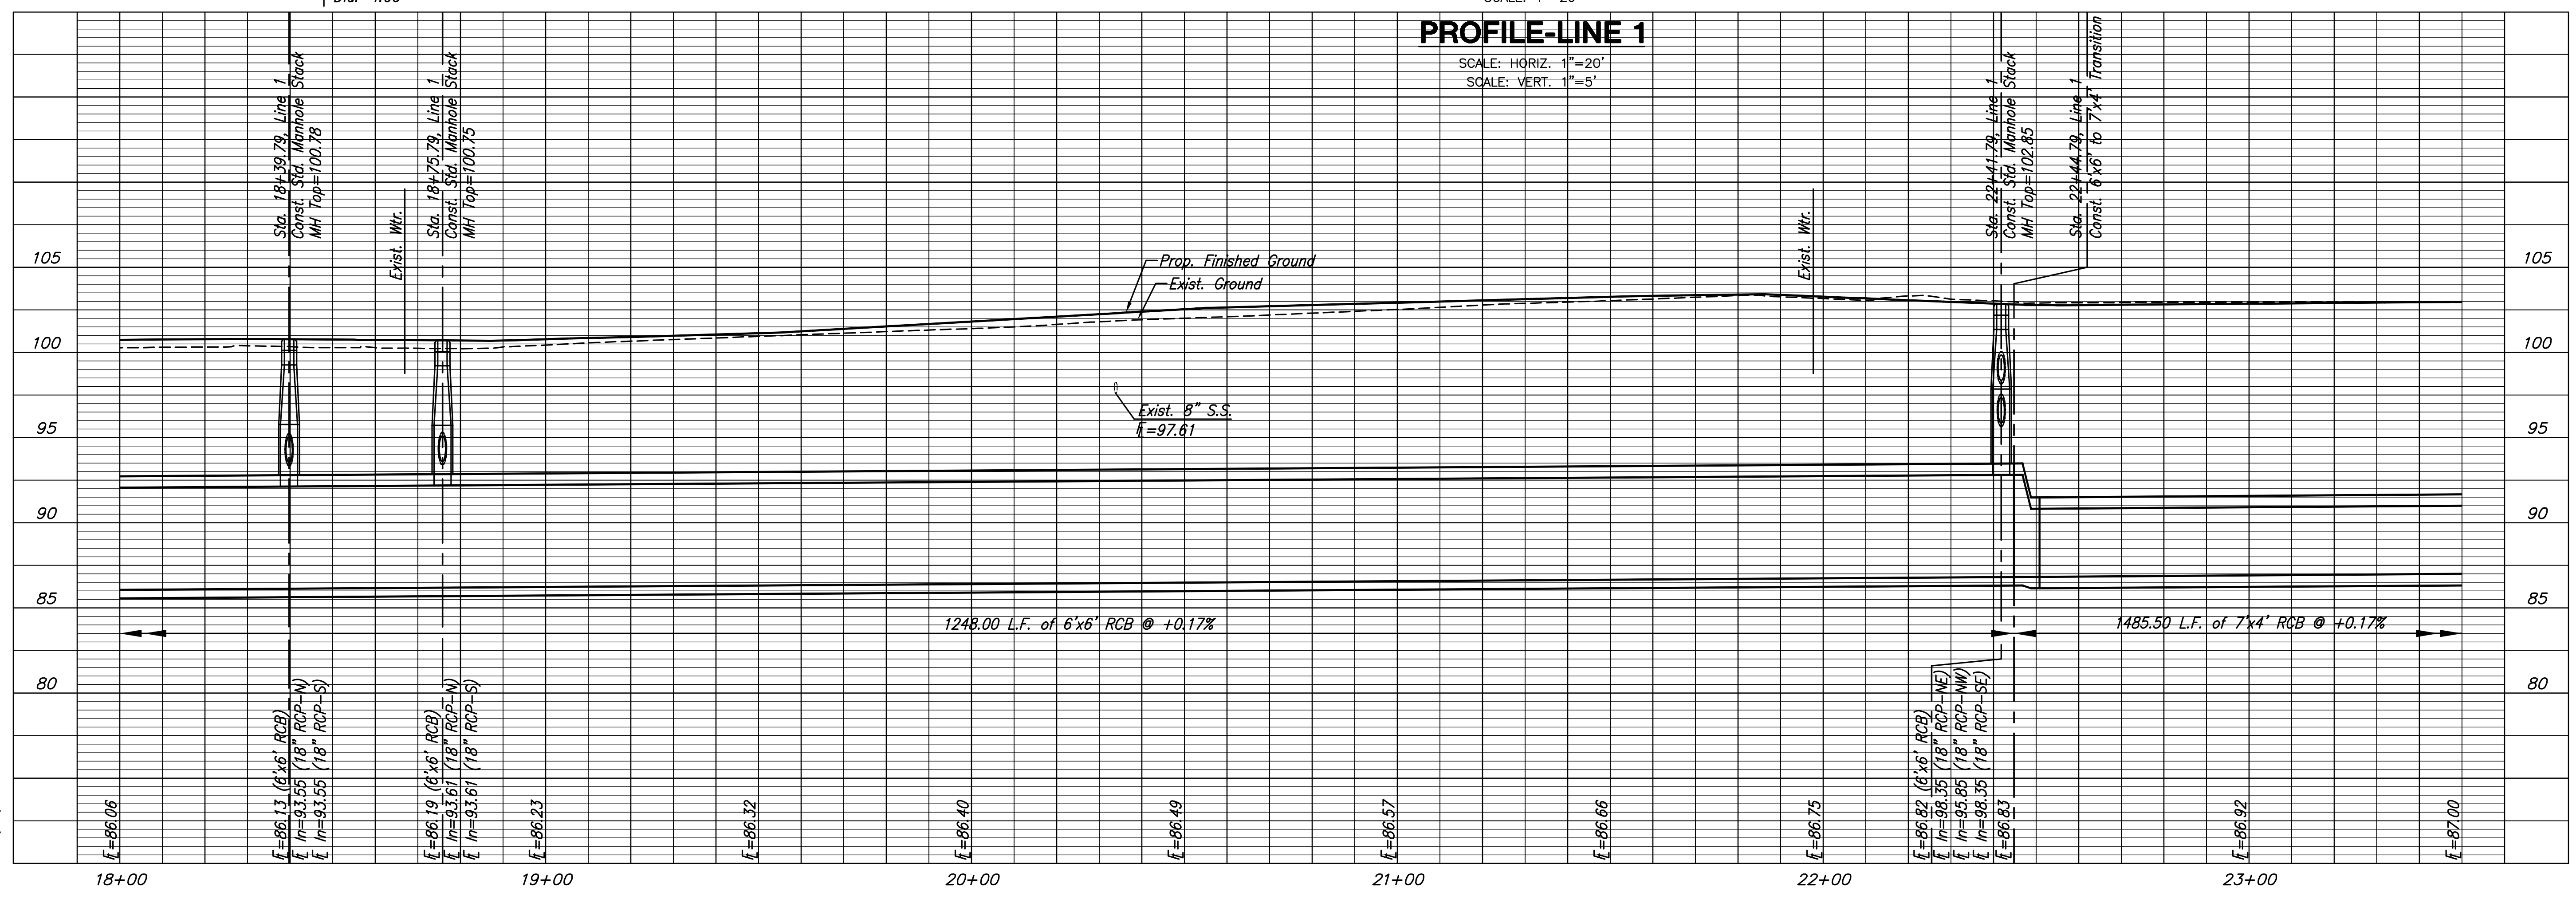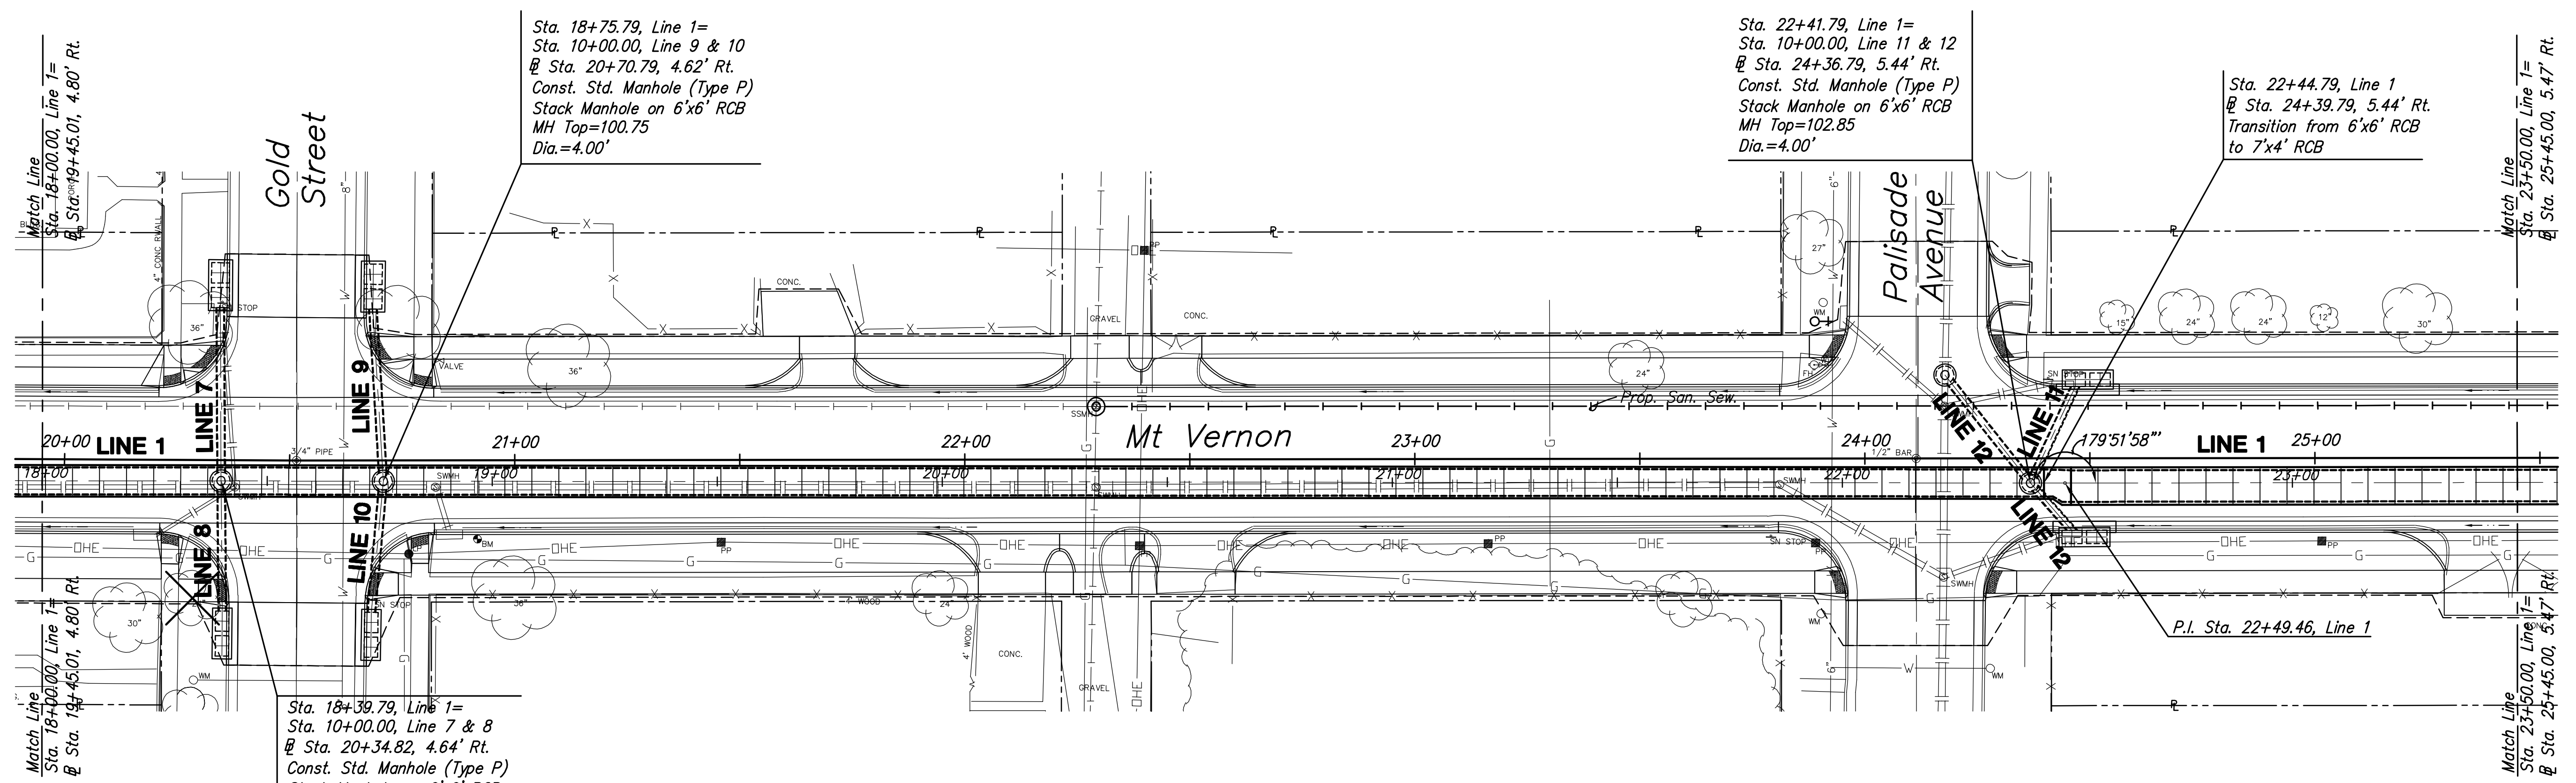

PLOTTED: Thursday, May 27, 2008 @ 04:31PM

J:\CIVIL\05620\DWG\SWS\05620-03.DWG