


**MT VERNON STREET AND
DRAINAGE IMPROVEMENTS
FROM GREENWAY TO BROADWAY**

**Storm Line 1
Sta. 23+50
to
Sta. 29+00**
SHEET TITLE 472-84289
448-90385
468-84514
PROJECT NUMBER


DESIGN BY JRA
DRAWN BY JSB
CHECKED BY JRA

ISSUED May 27, 2008
REVISED

SHEET NO.
29 of 120

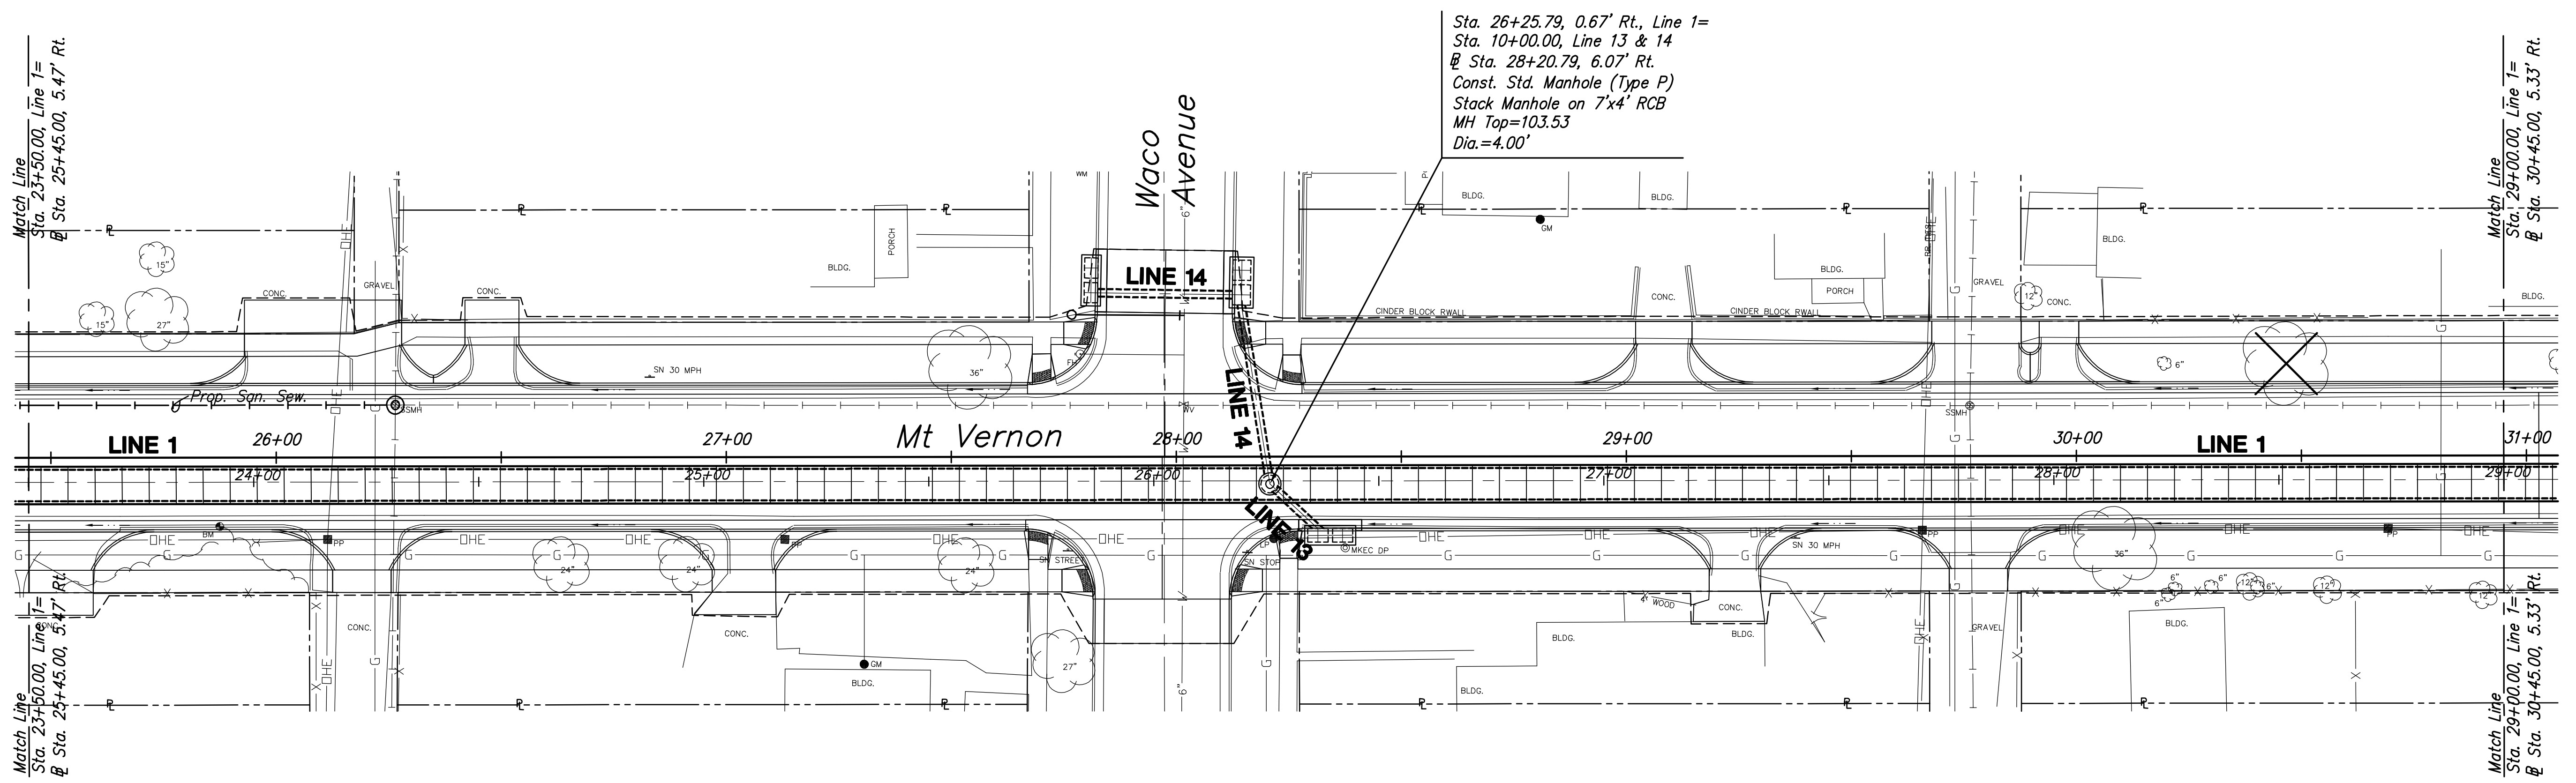

PLAN-LINE 1
SCALE: 1"=20'

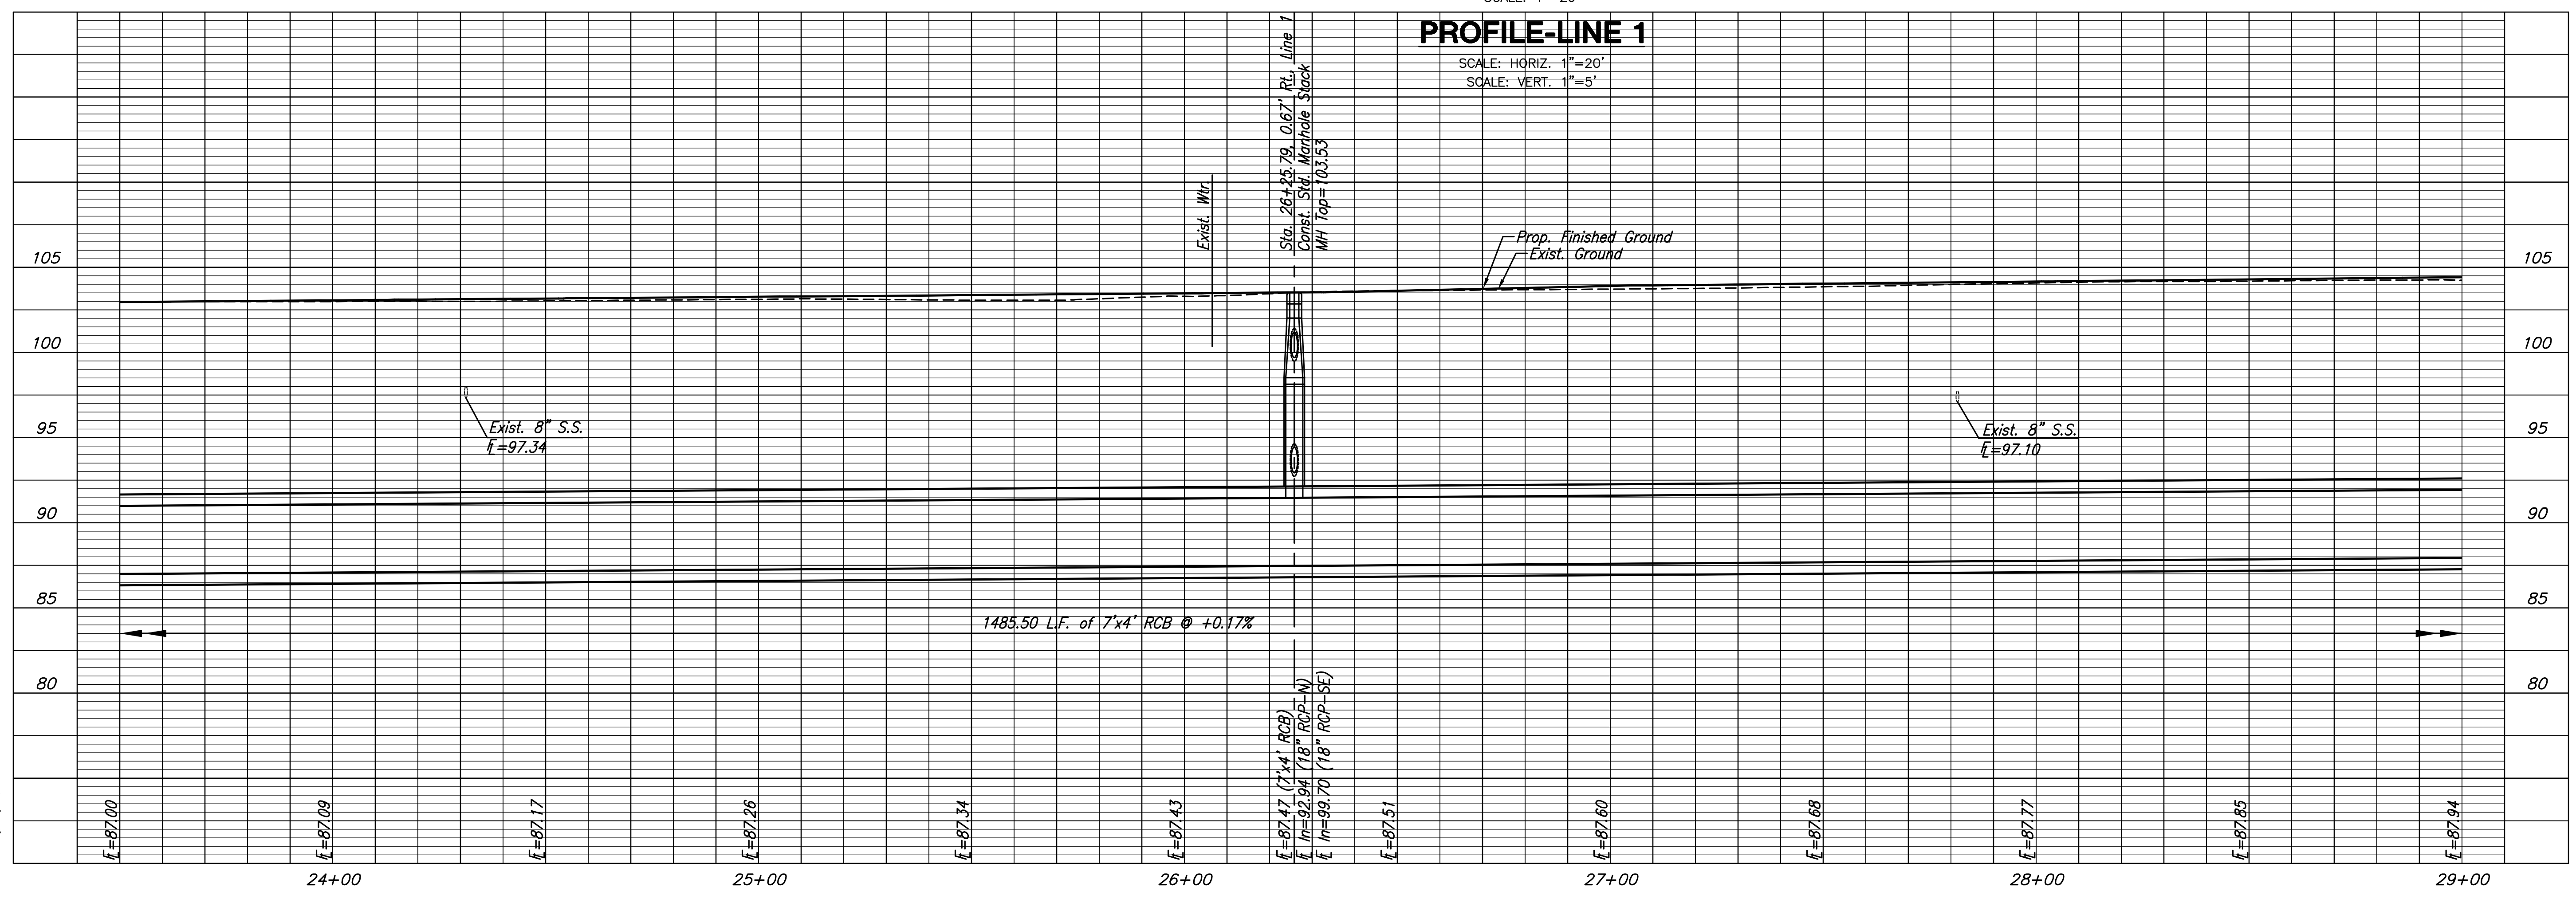

PROFILE-LINE 1
SCALE: HORIZ. 1"=20'
SCALE: VERT. 1"=5'

PLOTTED: Tuesday, May 27, 2008 @ 04:31PM

J:\CIVIL\05620\CWS\SWS\05620-D4.DWG