


**MT VERNON STREET AND  
DRAINAGE IMPROVEMENTS  
FROM GREENWAY TO BROADWAY**

**Storm Line 1  
Sta. 29+00  
to  
Sta. 34+50**  
SHEET TITLE 472-84289  
448-90385  
468-84514  
PROJECT NUMBER


DESIGN BY JRA  
DRAWN BY JSB  
CHECKED BY JRA

ISSUED  
May 27, 2008  
REVISED

SHEET NO.  
**30 of 120**

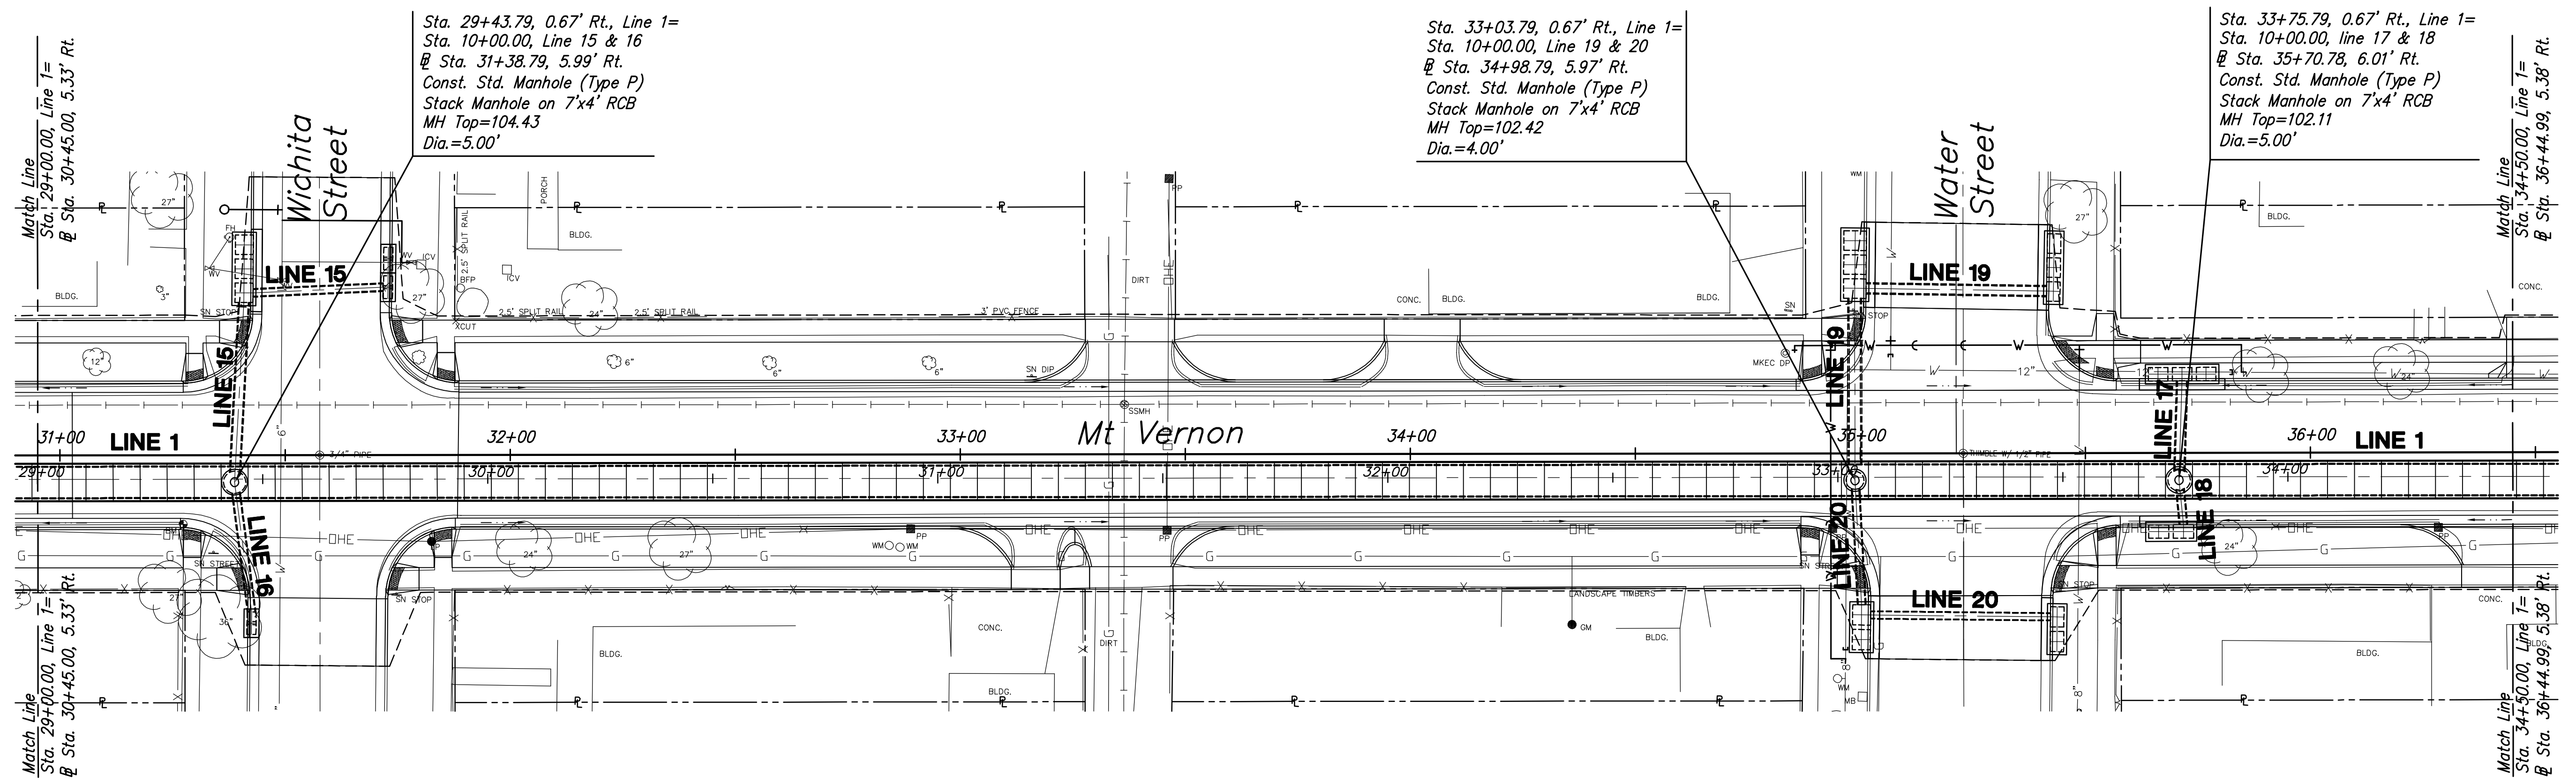

**PLAN-LINE 1**  
SCALE: 1"=20'

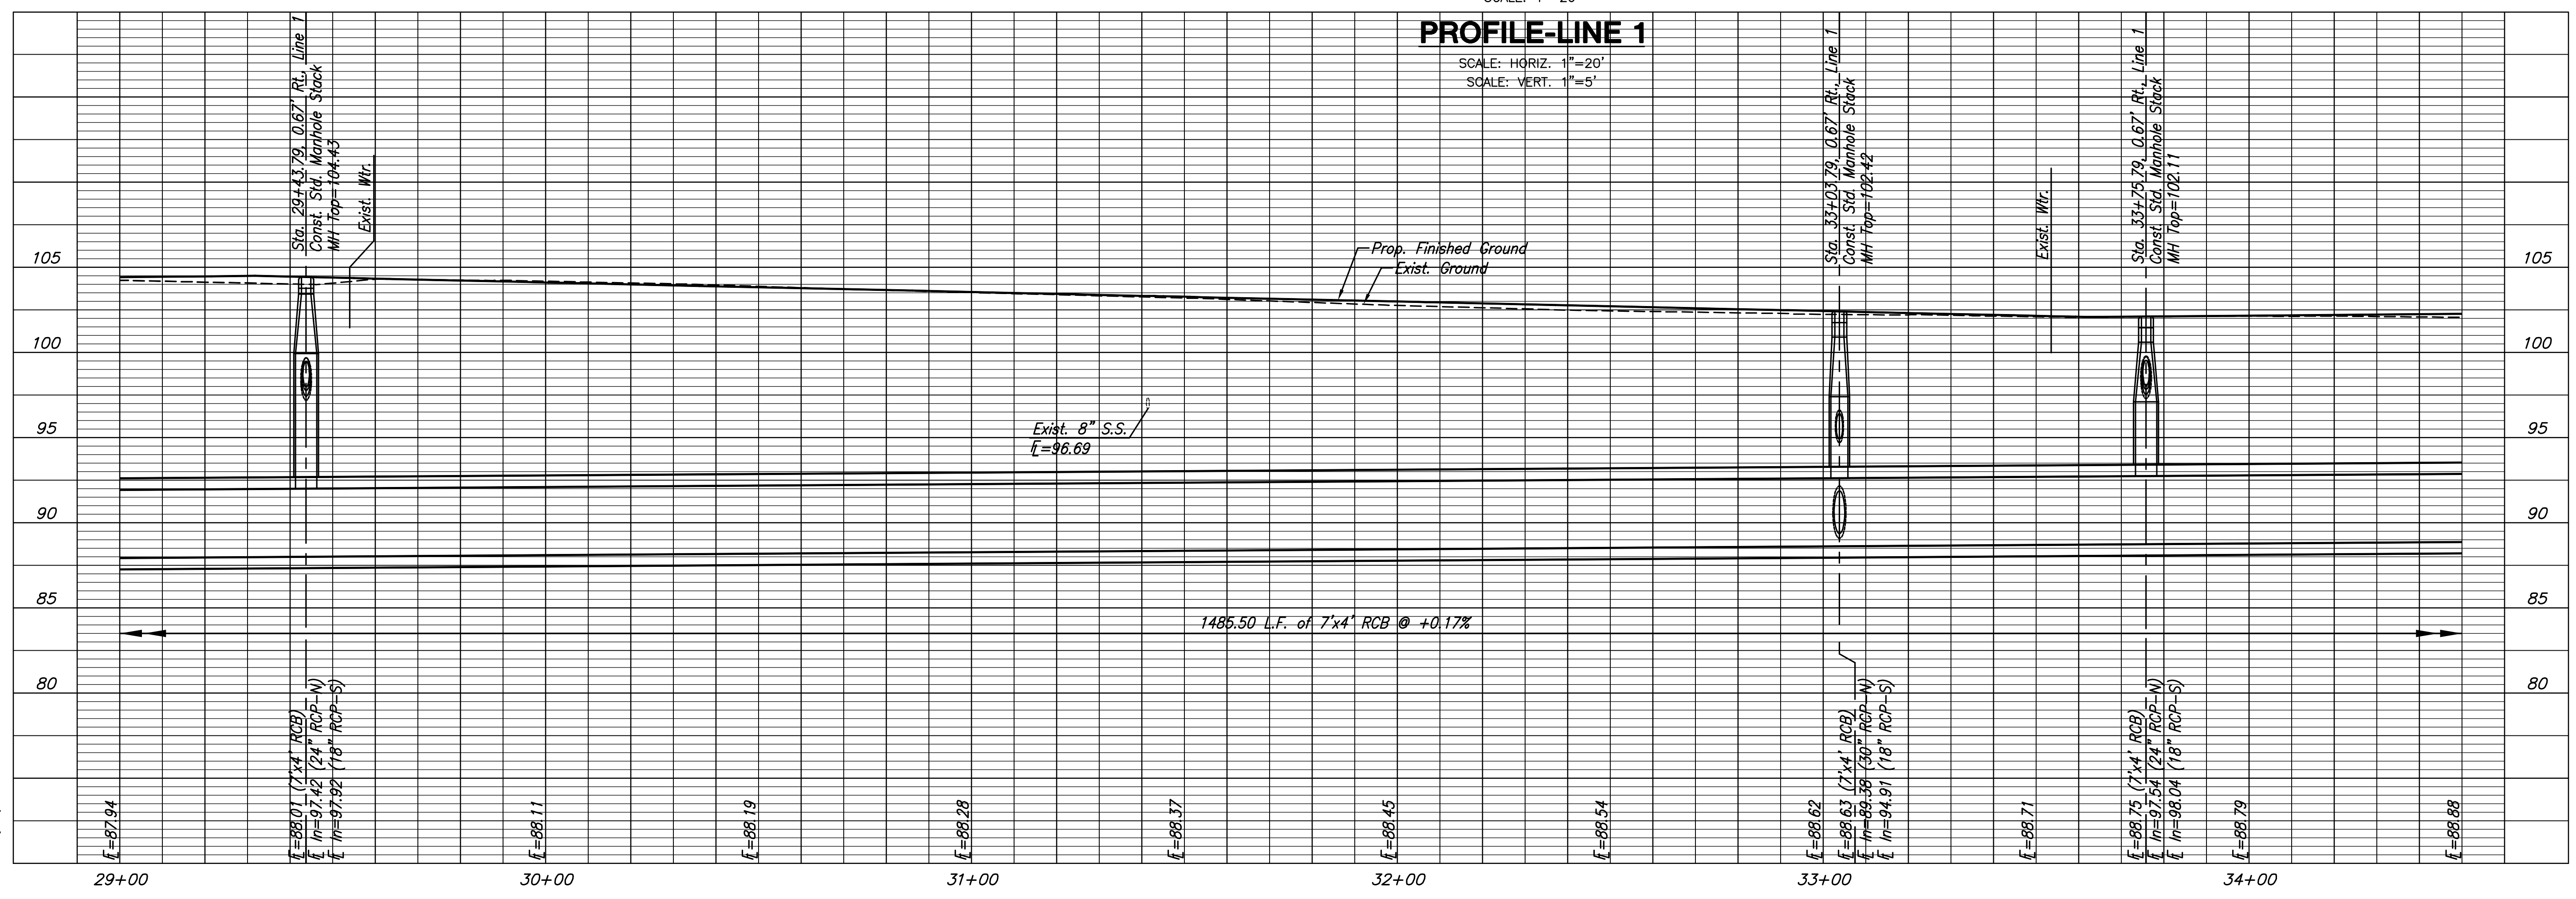

**PROFILE-LINE 1**  
SCALE: HORIZ. 1"=20'  
SCALE: VERT. 1"=5'

PLOTTED: Thursday, May 27, 2008 @ 04:31 PM

J:\CIVIL\05620\CAD\SWIS\05620-05.DWG