


**MT VERNON STREET AND  
DRAINAGE IMPROVEMENTS  
FROM GREENWAY TO BROADWAY**

**Storm Line 1  
Sta. 40+00  
to  
Sta. 45+50**  
SHEET TITLE 472-84289  
448-90385  
468-84514  
PROJECT NUMBER


DESIGN BY JRA  
DRAWN BY JSB  
CHECKED BY JRA

ISSUED May 27, 2008  
REVISED

SHEET NO.  
**32 of 120**

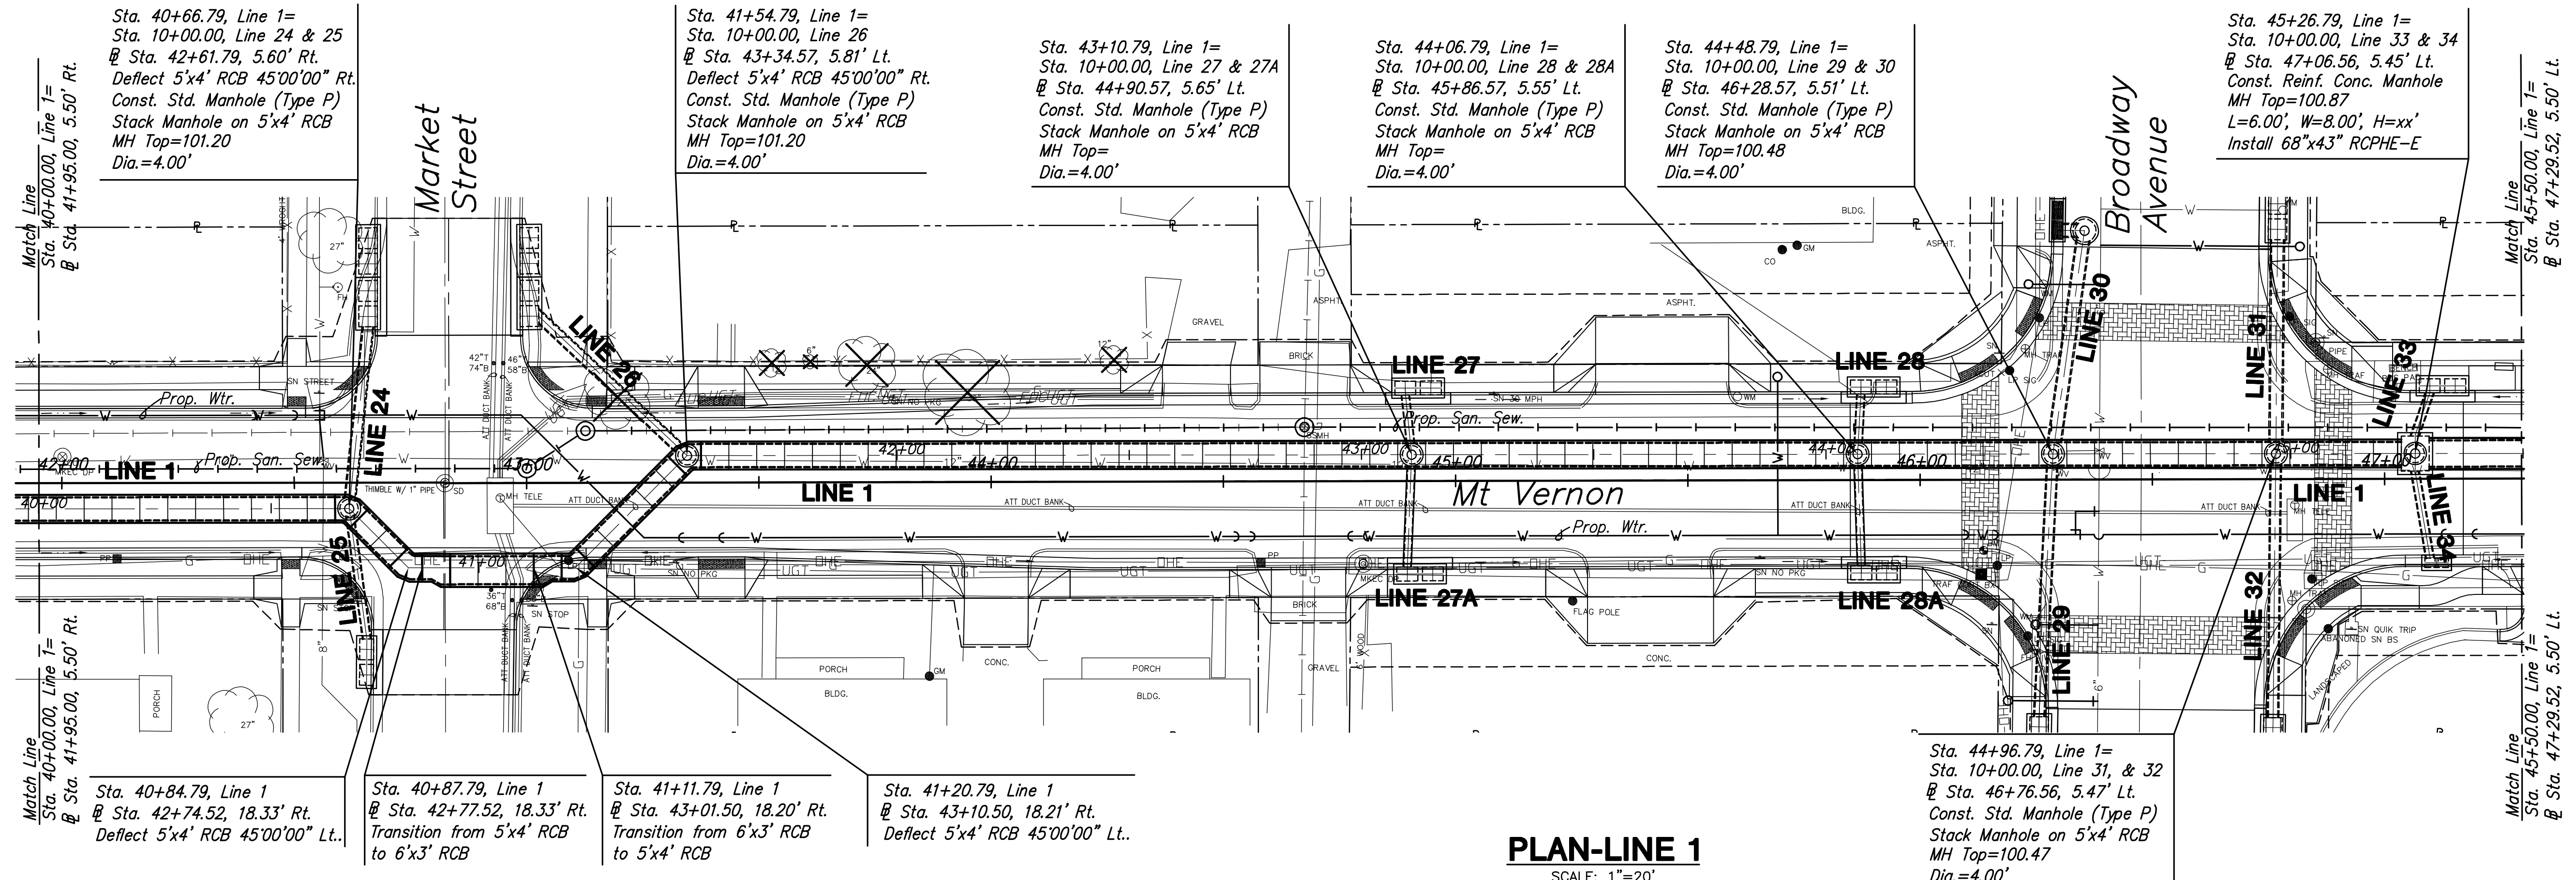

**PLAN-LINE 1**  
SCALE: 1"=20'

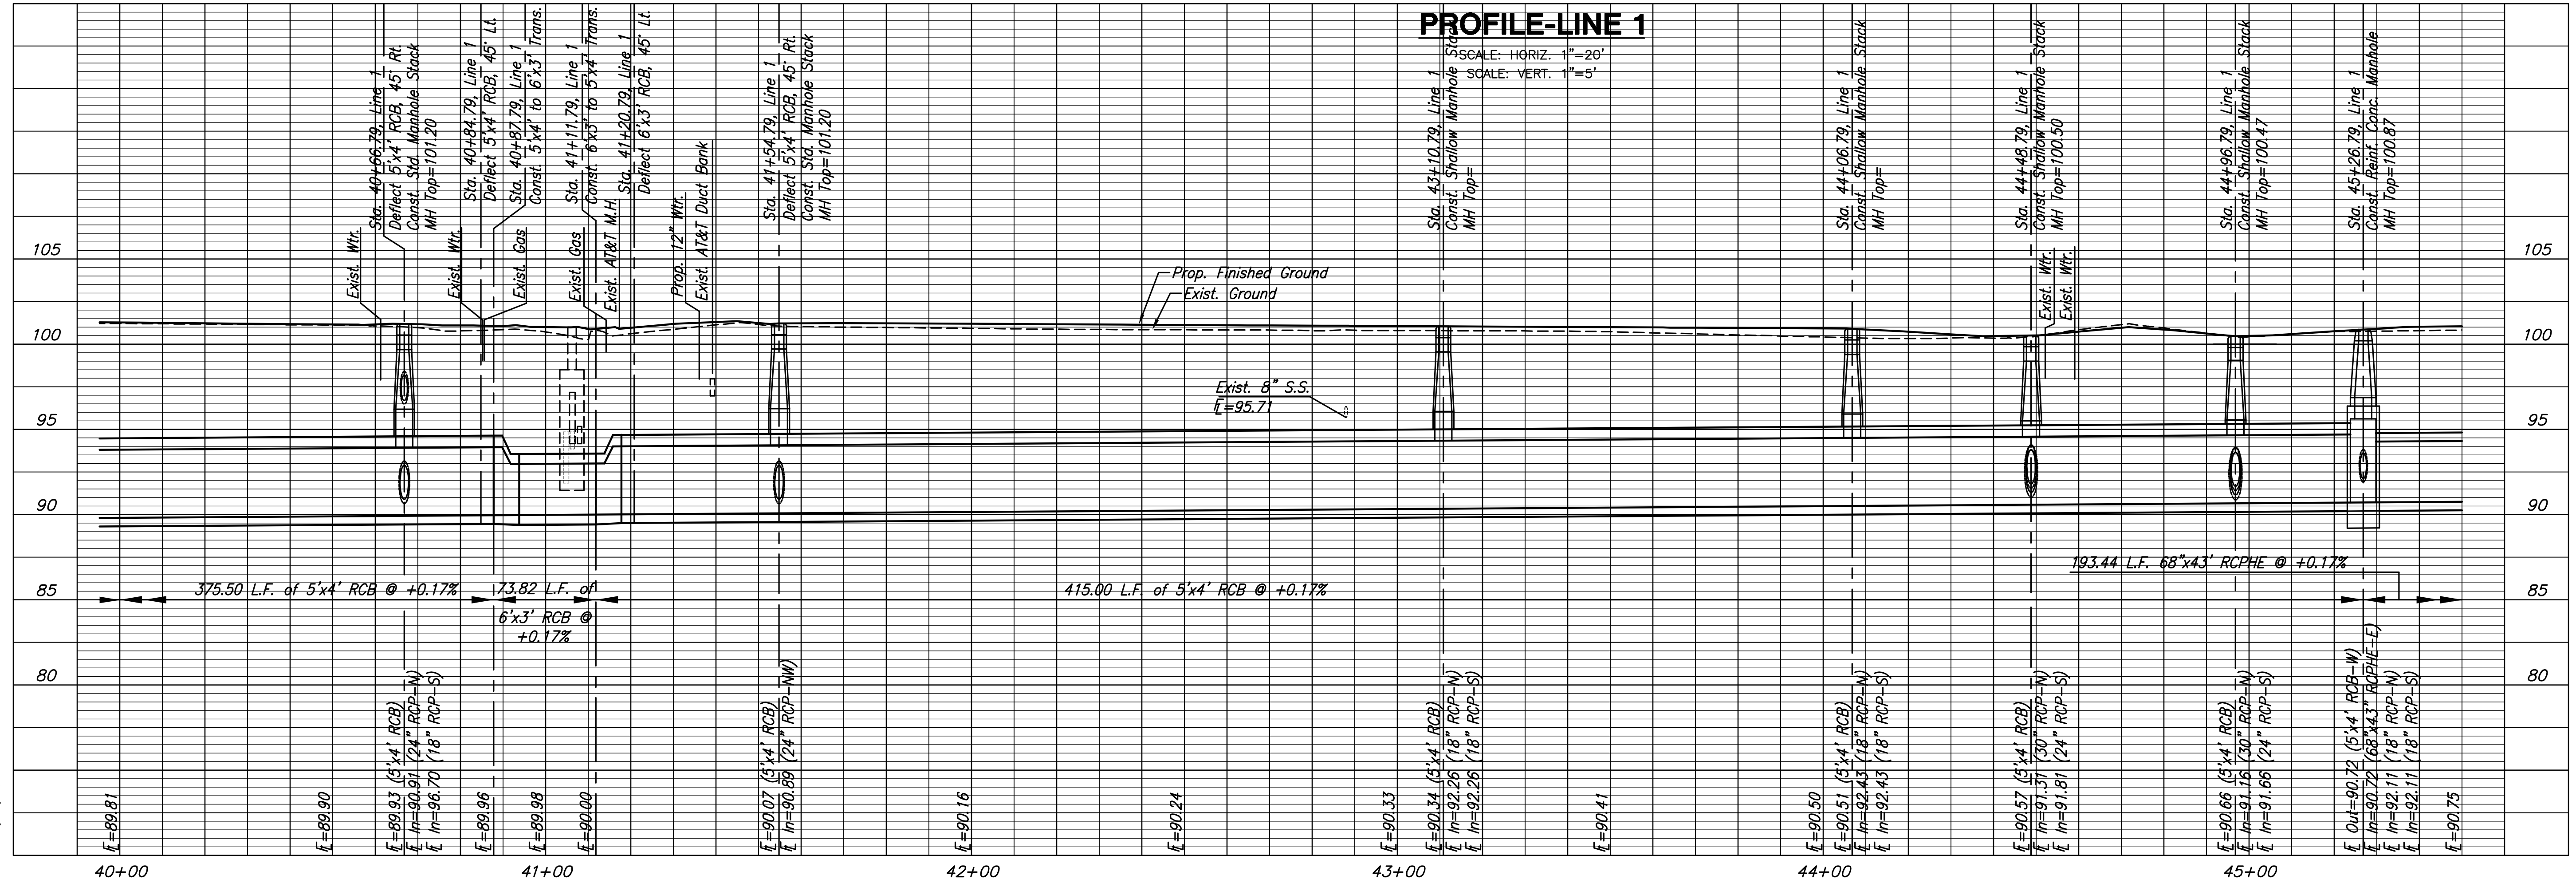

**PROFILE-LINE 1**  
SCALE: HORIZ. 1"=20'  
SCALE: VERT. 1"=5'

PLOT DATE: Thursday, May 27, 2008 @ 04:32PM

J:\CIVIL\05620\DWG\SWS\05620-07.DWG