

MT VERNON STREET AND
DRAINAGE IMPROVEMENTS
FROM GREENWAY TO BROADWAY


Sanitary Sewer
Line 2

SHEET TITLE 472-84289
448-90385
PROJECT NUMBER 468-84514

JRA
DESIGN BY
JSB
DRAWN BY
JRA
CHECKED BY

ISSUED
May 27, 2008
REVISED

SHEET NO.
72 of 120

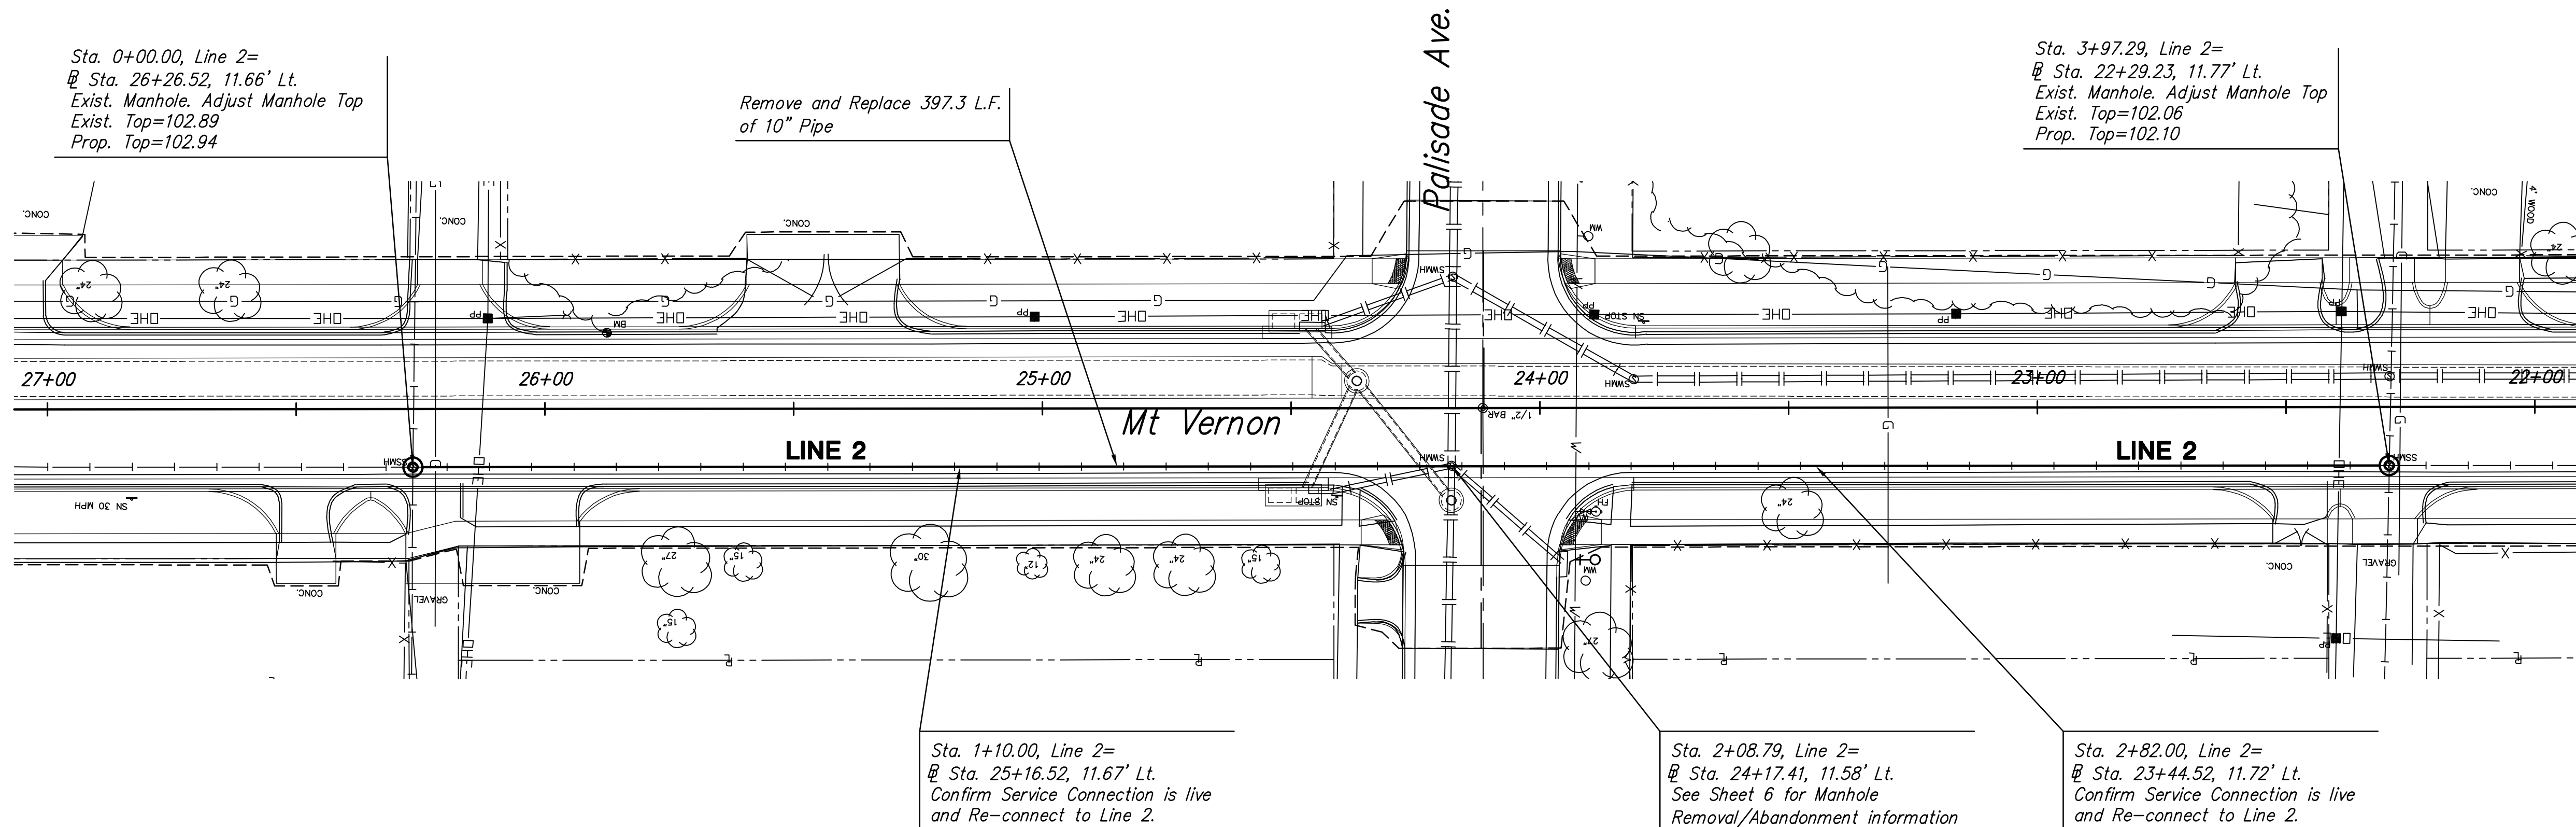

PLAN-LINE 2

PROFILE-LINE 2

SCALE: HORIZ. 1"=20'
SCALE: VERT. 1"=5'

