



**MT VERNON STREET AND
DRAINAGE IMPROVEMENTS
FROM GREENWAY TO BROADWAY**

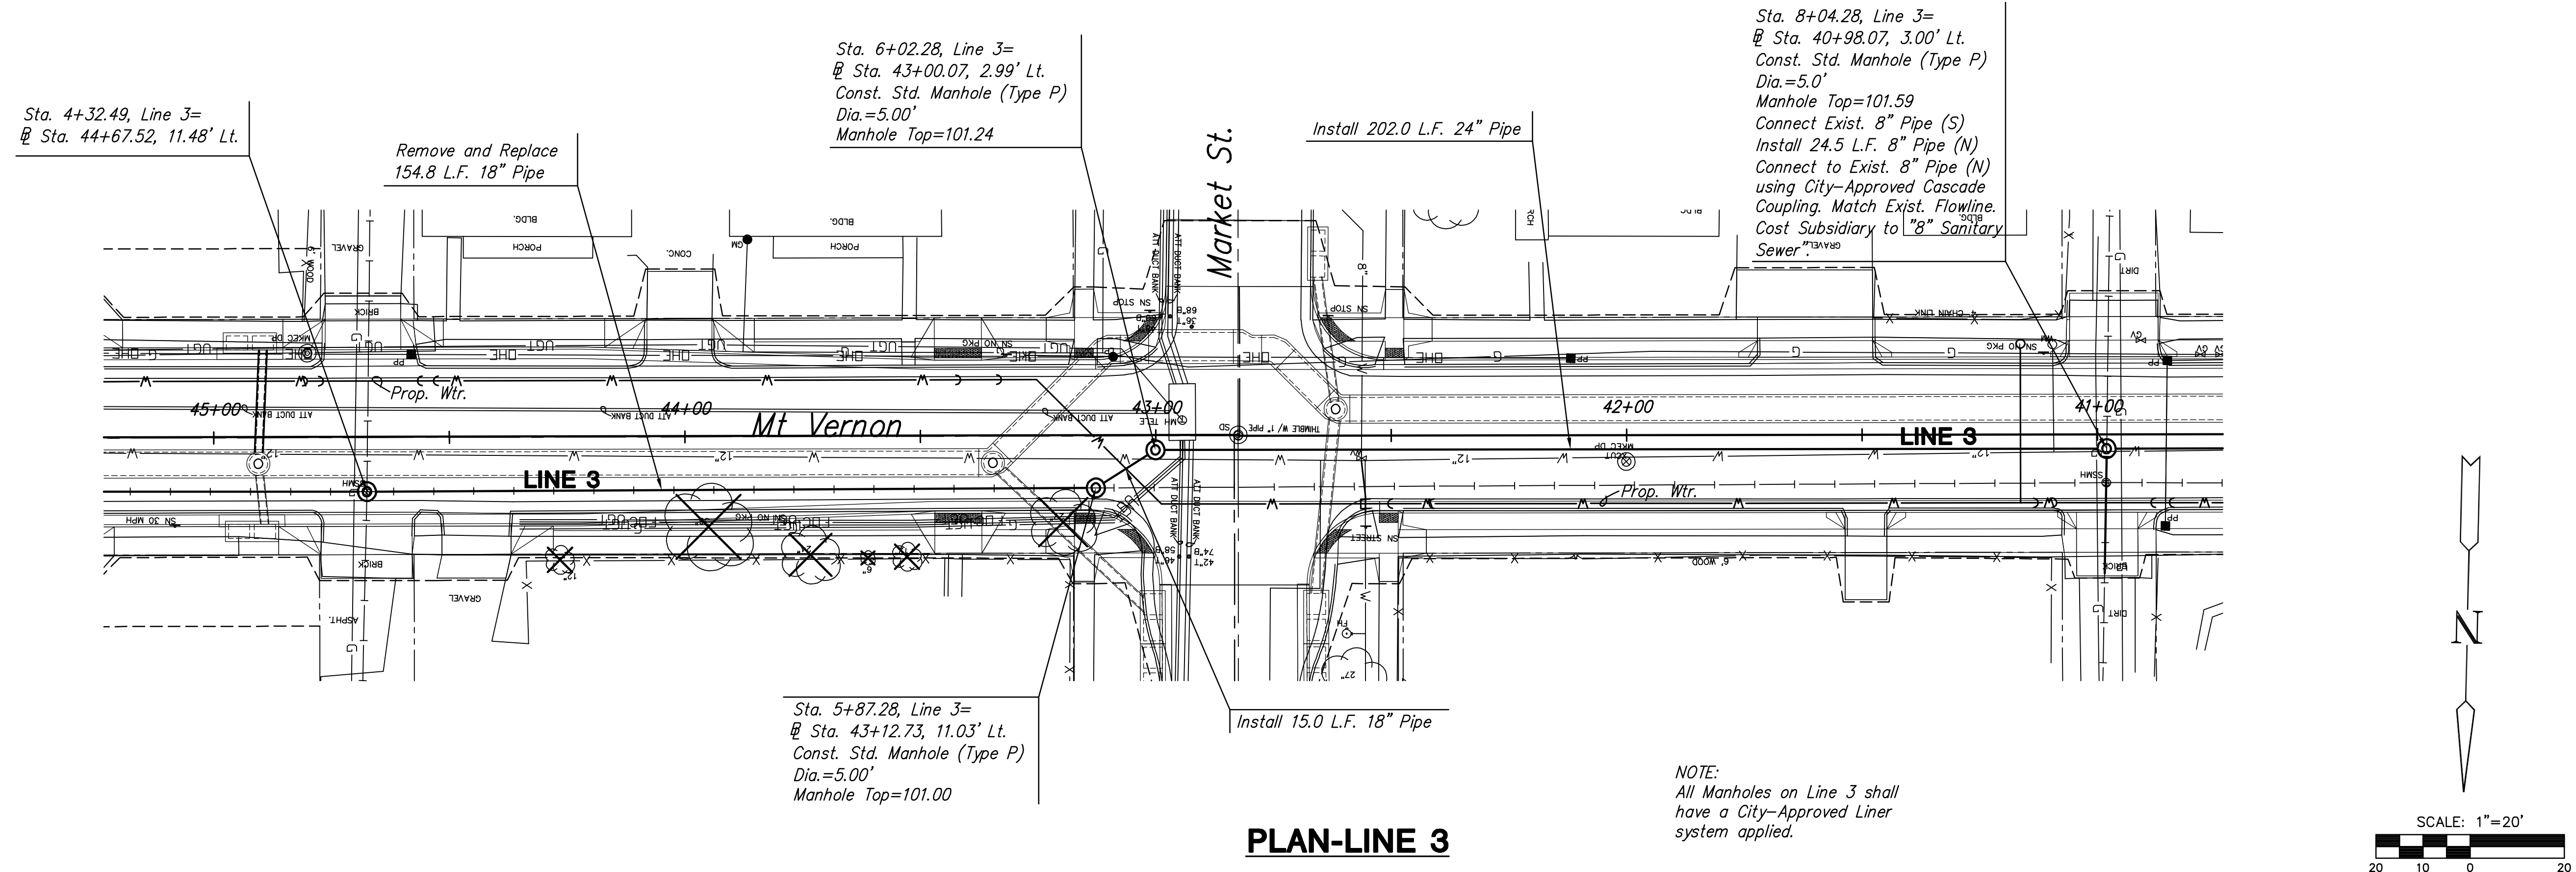

PLAN-LINE 3

NOTE:
All Manholes on Line 3 shall
have a City-Approved Liner
system applied.

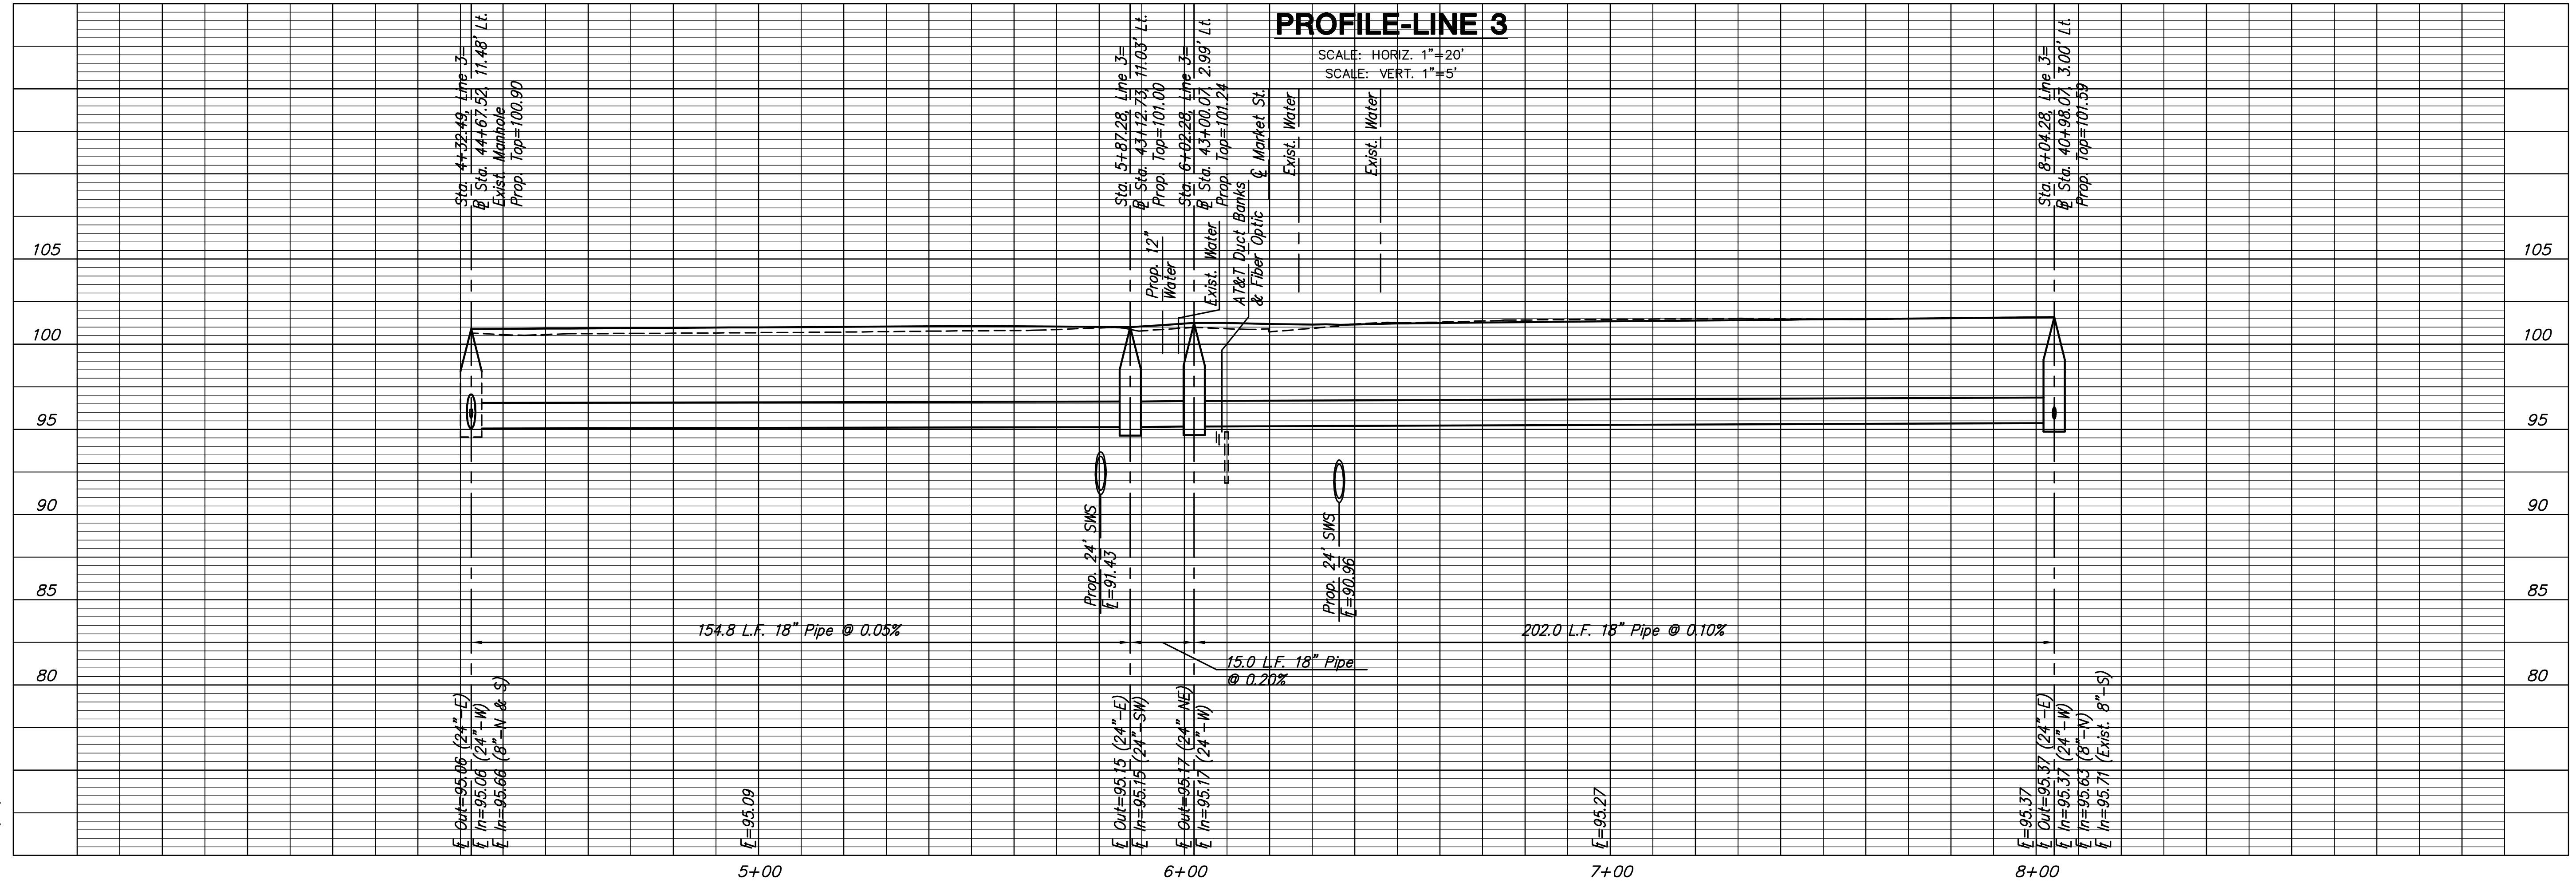

PROFILE-LINE 3

SCALE: HORIZ. 1"=20'
SCALE: VERT. 1"=5'

PLOT DATE: Thursday, May 27, 2008 @ 04:37PM

**Sanitary Sewer
Line 3**
SHEET TITLE 472-84289
448-90385
468-84514
PROJECT NUMBER

DESIGN BY JRA
DRAWN BY JSB
CHECKED BY JRA

ISSUED
May 27, 2008
REVISED

SHEET NO.
74 of 120

J:\CIVIL\05620\DWG\PLAN\05620S04.DWG