
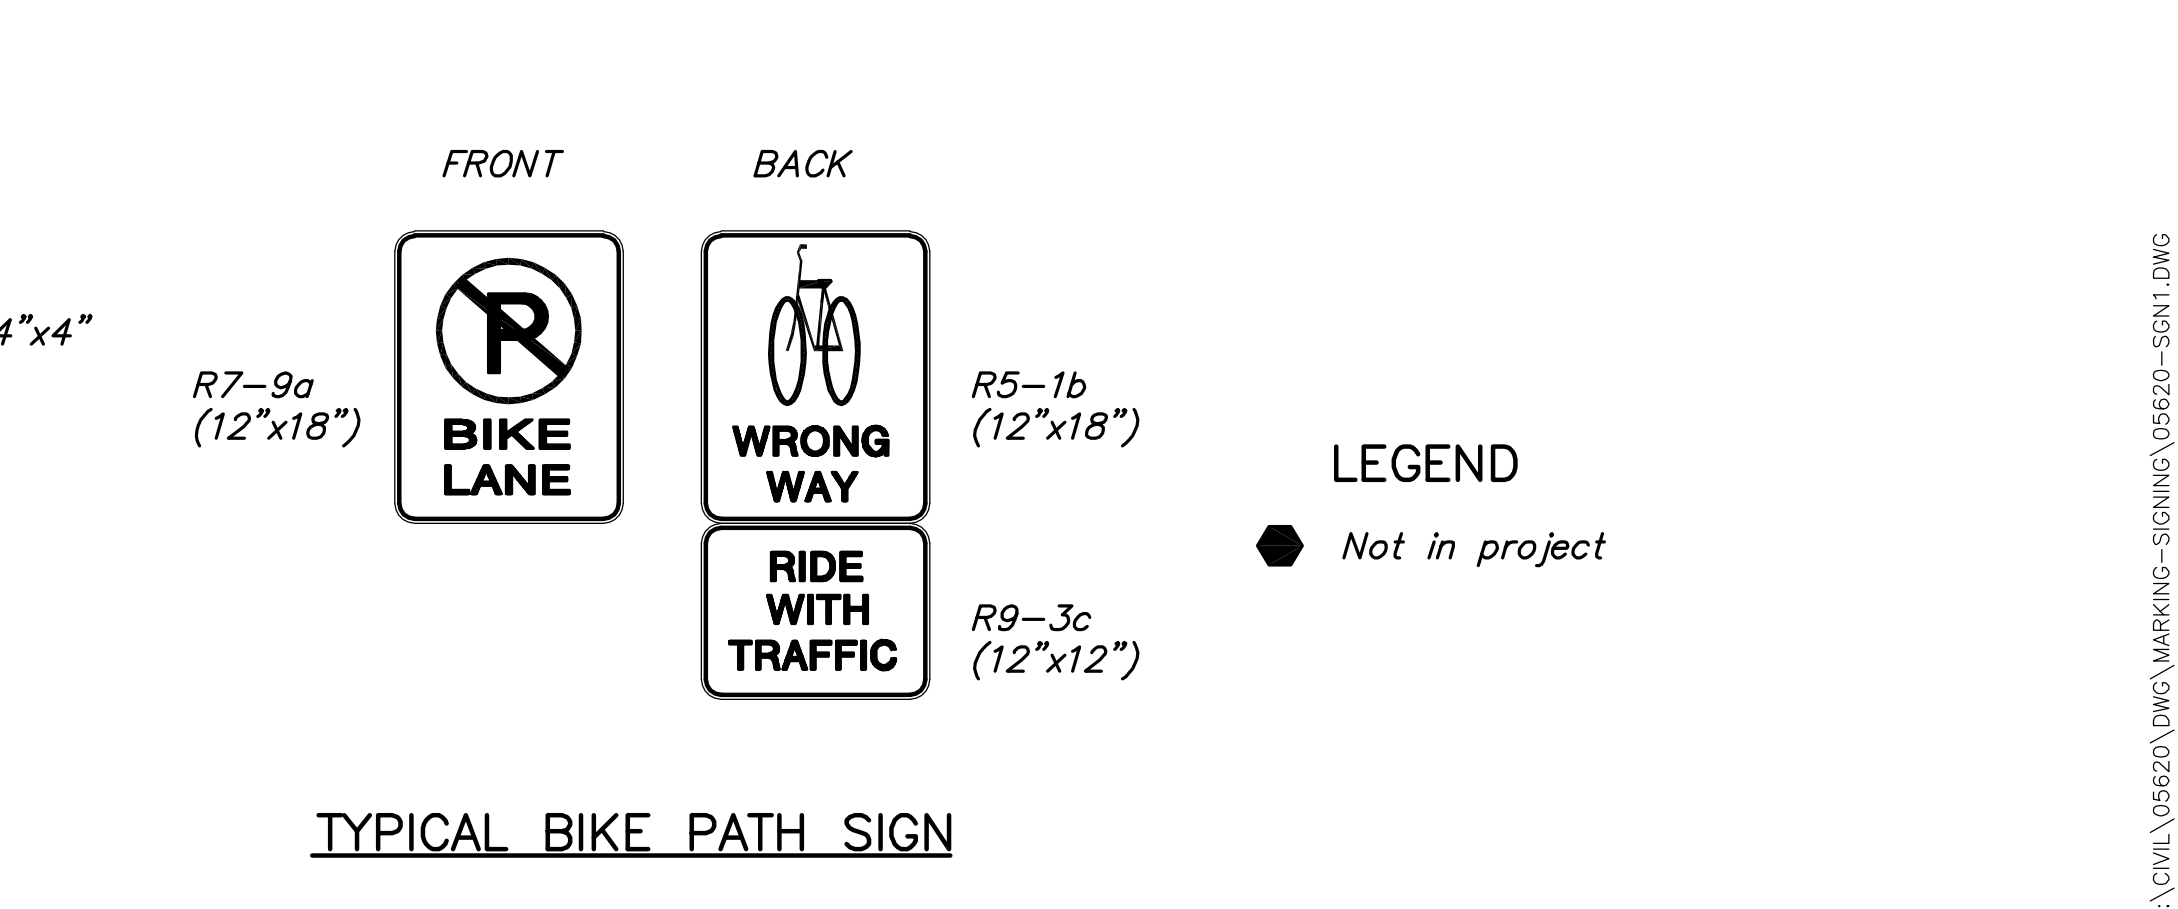
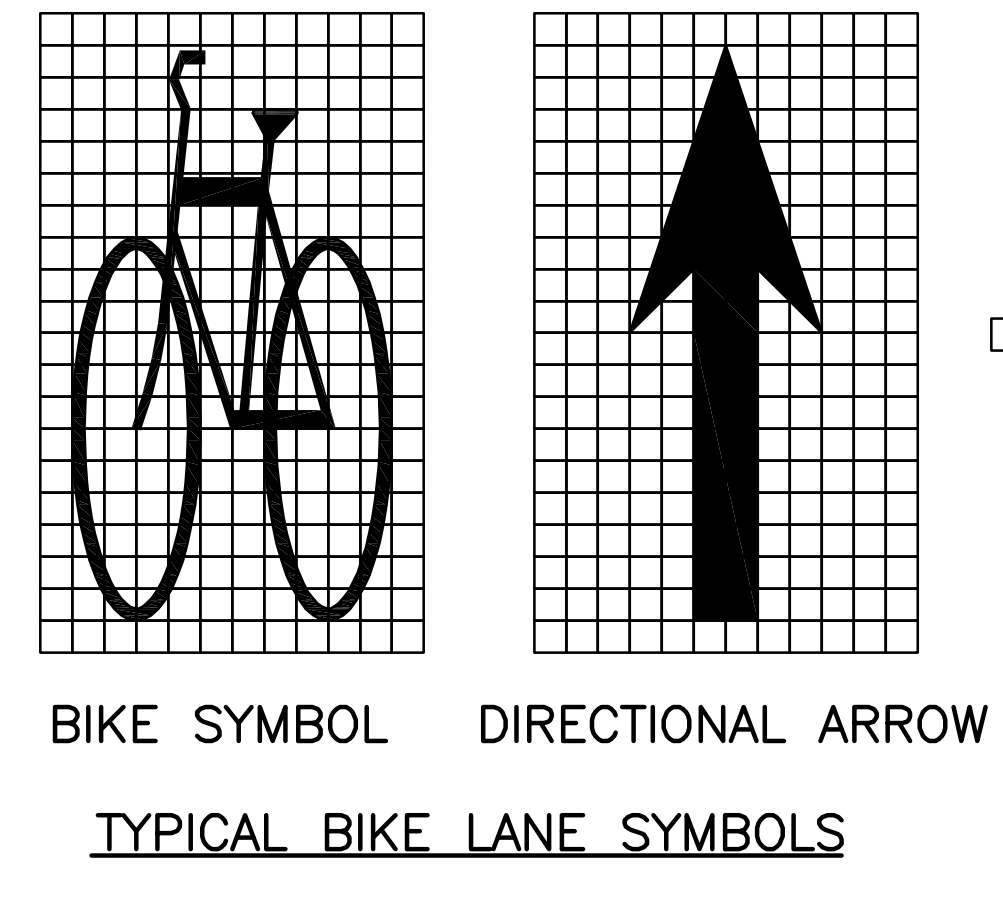
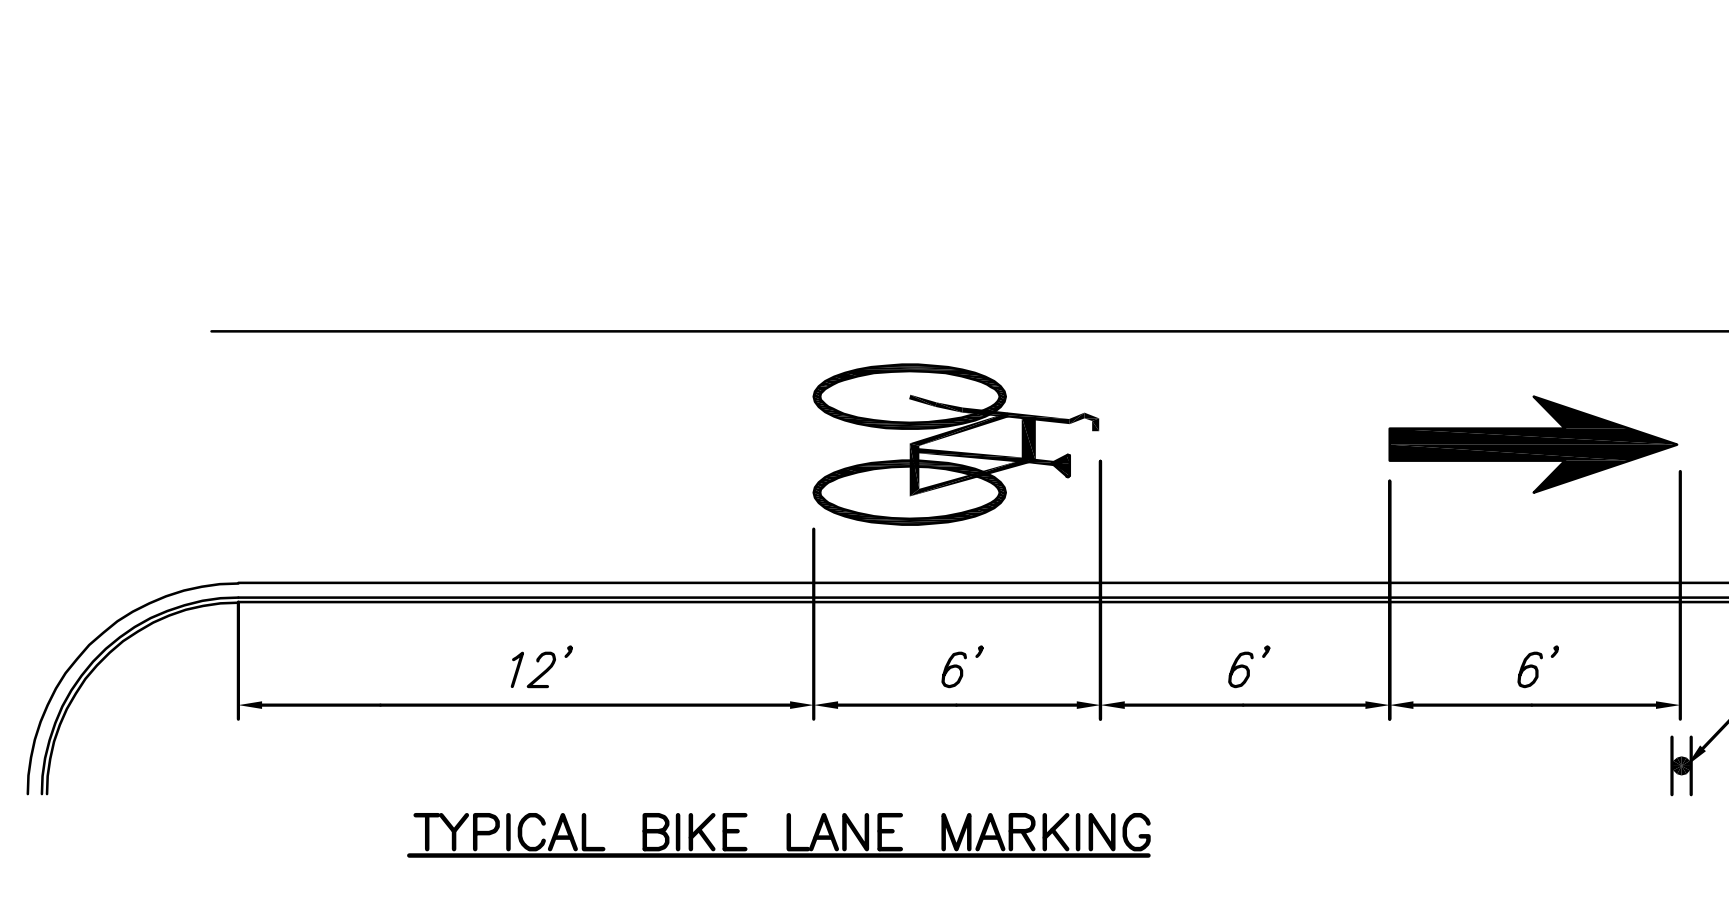


**MT VERNON STREET AND
DRAINAGE IMPROVEMENTS
FROM GREENWAY TO BROADWAY**

**PAVEMENT
MARKING
AND
SIGNING PLAN**
SHEET TITLE 472-84289
448-90385
468-84514
PROJECT NUMBER

JRA
DESIGN BY
JSB
DRAWN BY
JRA
CHECKED BY

ISSUED
May 27, 2008
REVISED

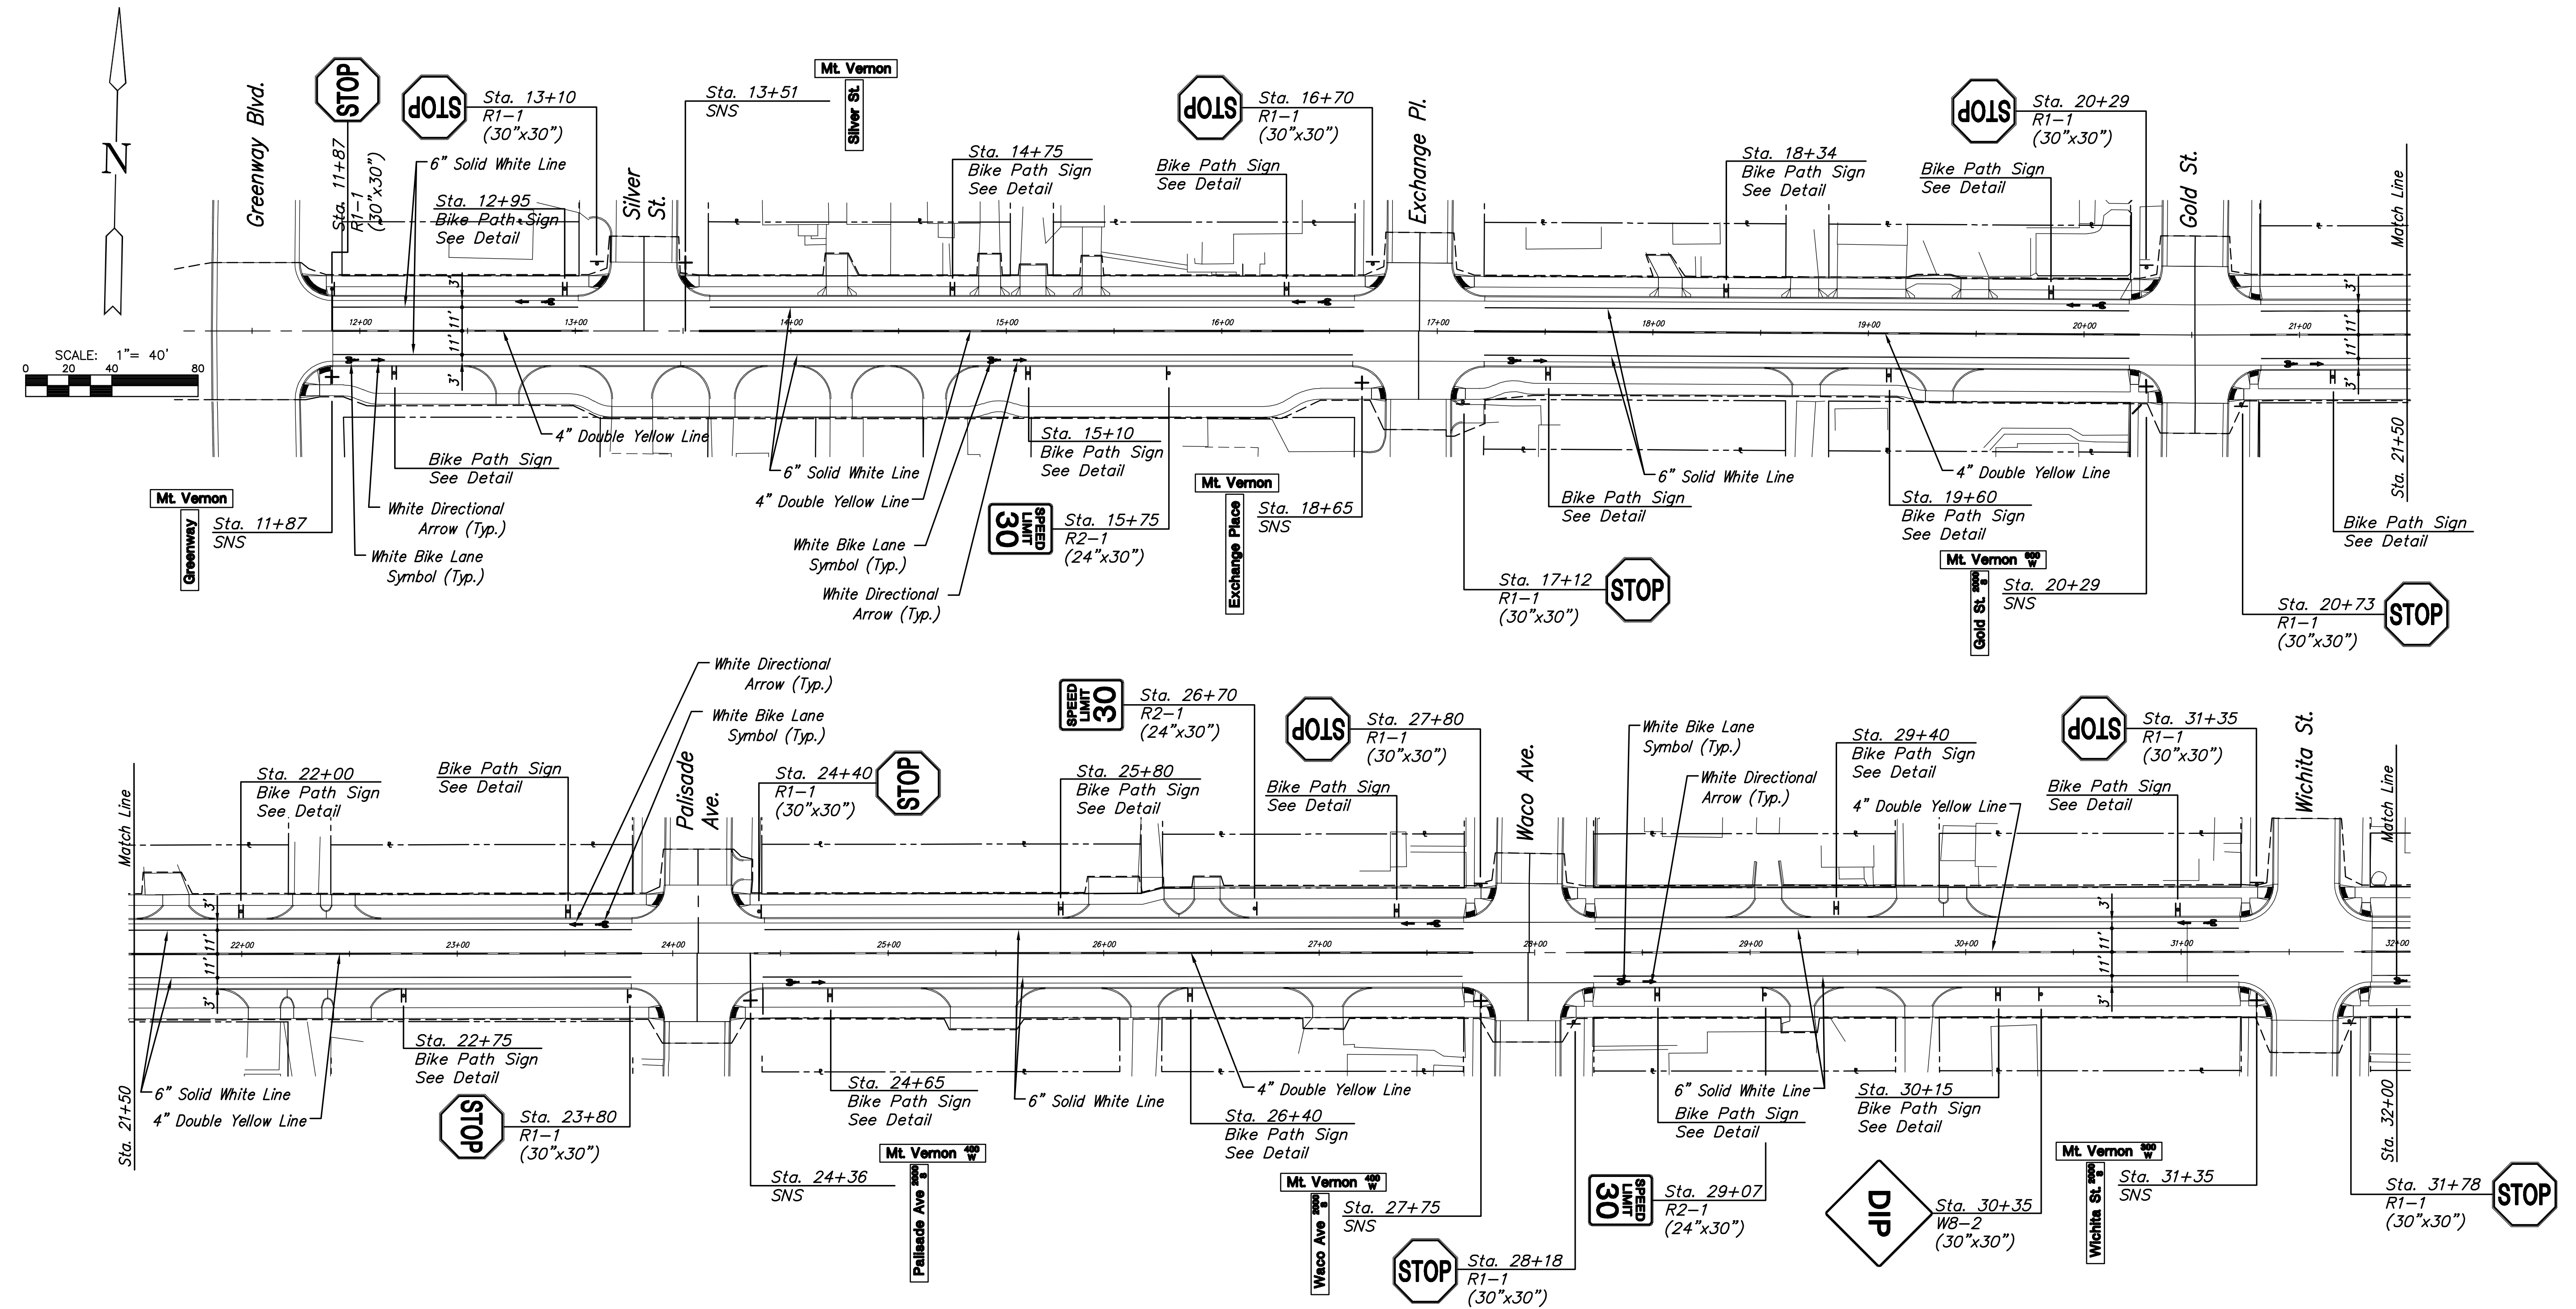

PLOTTER: TUNDRA, May 27, 2008 @ 04:38PM

J:\CIVIL\05620\DWG\MARKING-05620-SIGN1.DWG