
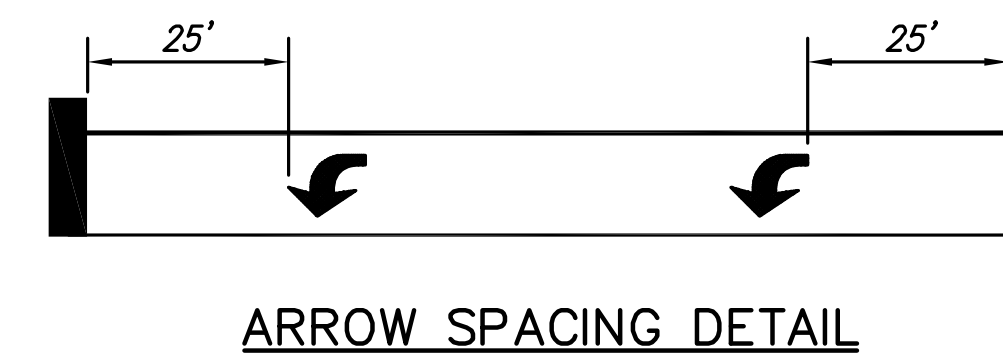
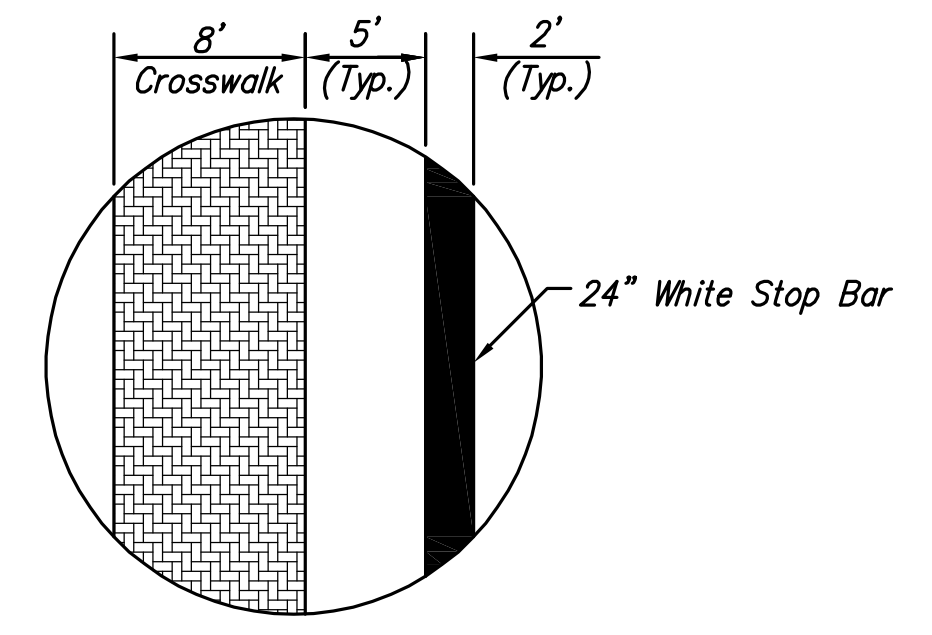
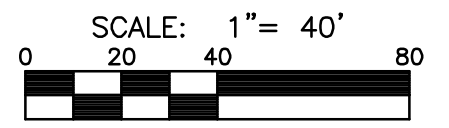


**MT VERNON STREET AND
DRAINAGE IMPROVEMENTS
FROM GREENWAY TO BROADWAY**

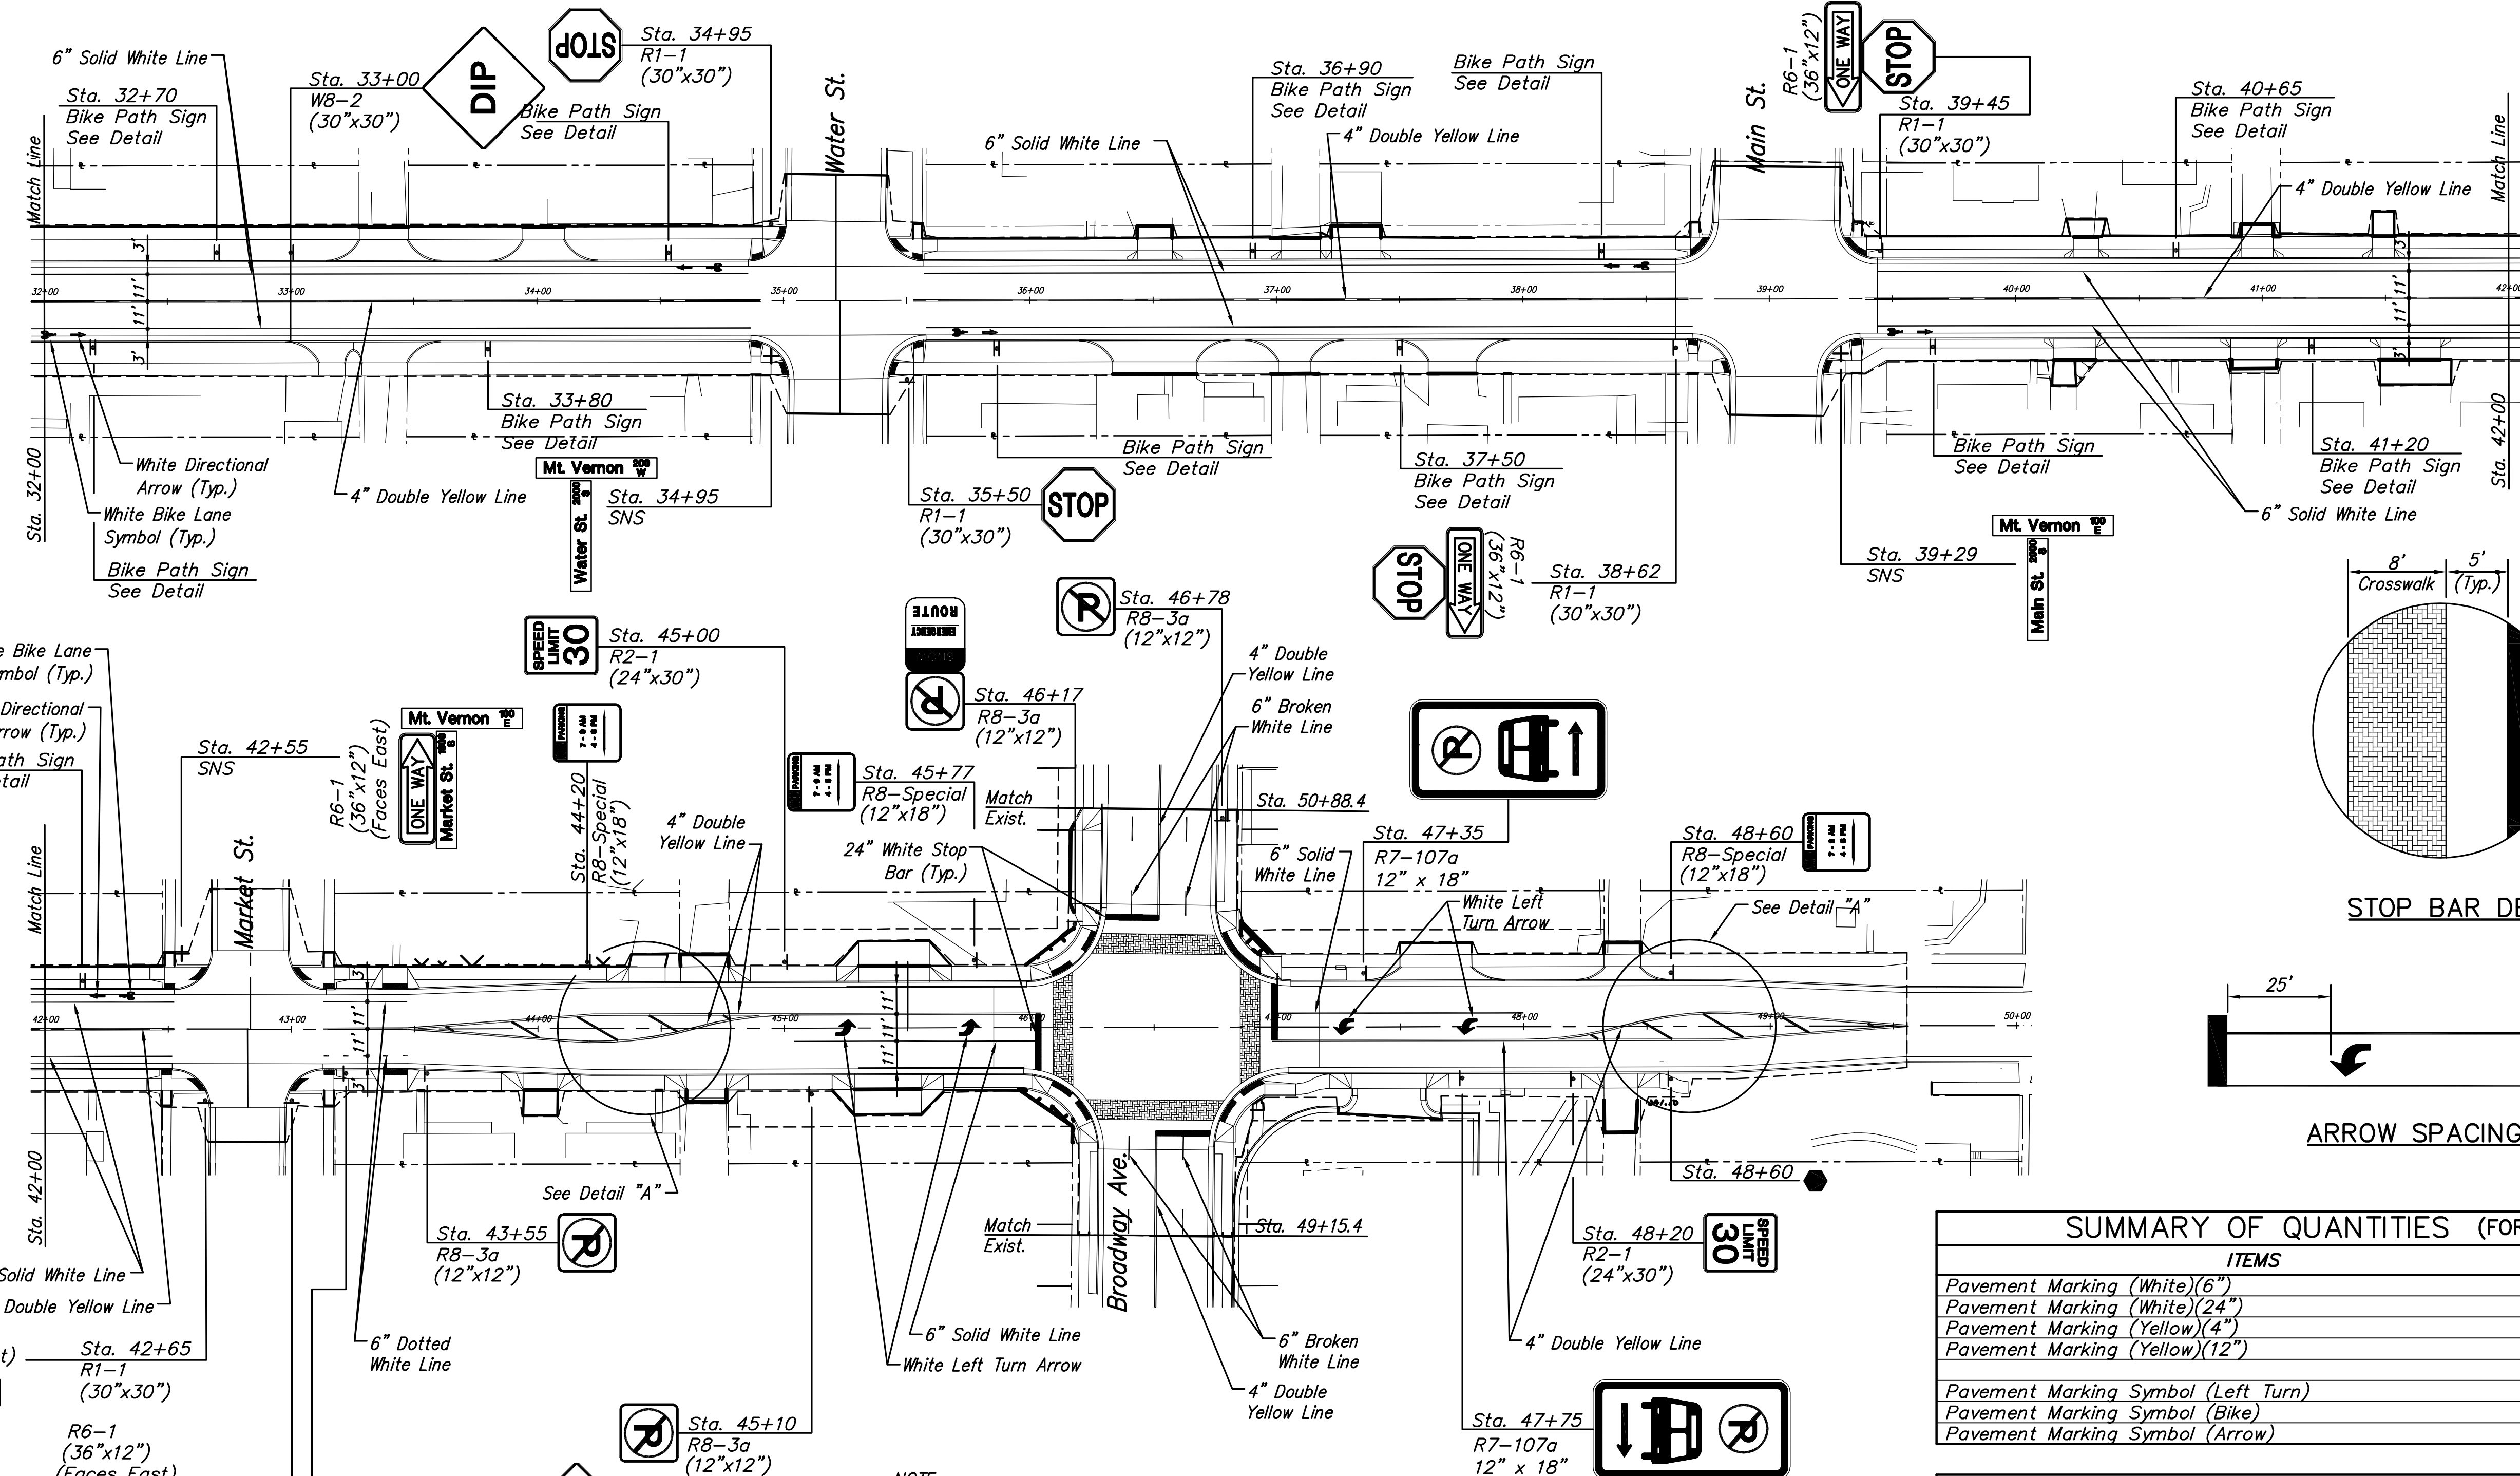

SUMMARY OF QUANTITIES (FOR INFORMATION ONLY)





ITEMS	QUANTITY	UNIT
Pavement Marking (White)(6")	6,320	L.F.
Pavement Marking (White)(24")	88.31	L.F.
Pavement Marking (Yellow)(4")	8,005	L.F.
Pavement Marking (Yellow)(12")	104.89	L.F.
Pavement Marking Symbol (Left Turn)	4	Each
Pavement Marking Symbol (Bike)	18	Each
Pavement Marking Symbol (Arrow)	18	Each

RECAPITULATION OF QUANTITIES

BID ITEM	QUANTITY	UNIT
Pavement Marking	Lump Sum	L.S.

NOTE:
Existing Pavement Marking removed for temporary traffic control purposes shall be Replaced, in-kind on Main St., Market St., and on Broadway Ave. Quantities for this are reflected in the Summary of Quantities.

LEGEND
● Not in project

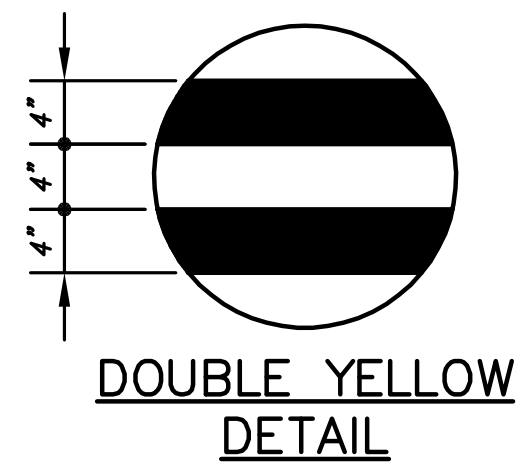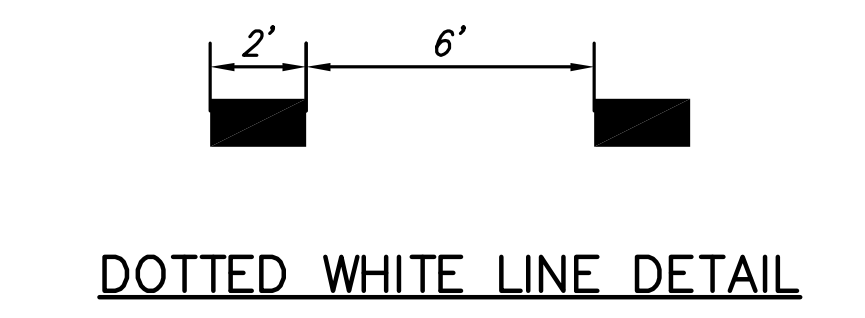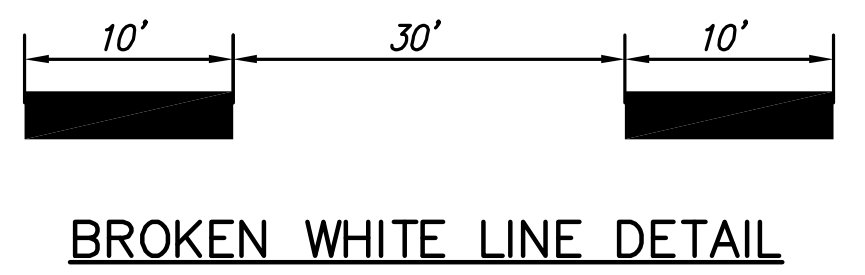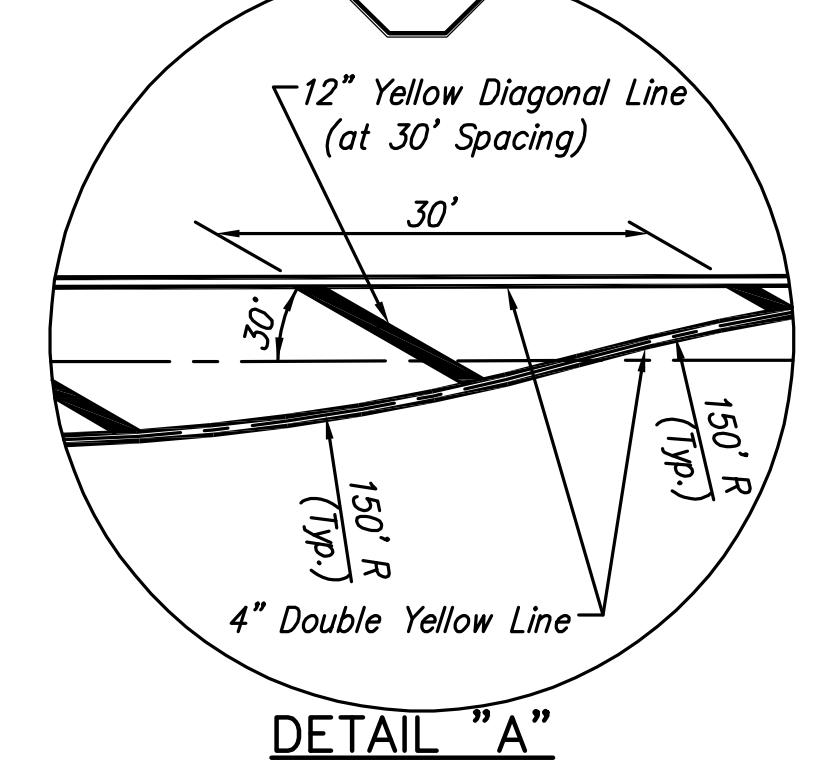

PLOT: Tuesday, May 27, 2008 @ 04:38PM

J:\CIVIL\05620\DWG\MARKING-SIGNING\05620-SIGN2.DWG

JRA
DESIGN BY

JSB
DRAWN BY

JRA
CHECKED BY

ISSUED
May 27, 2008

REVISED

SHEET NO.
91 of 120