


Survey of Miles Norman C.M.S.T.
 Checked O. Sellers
 Date June 1955

B.M. 103447 New Sta. NE Seneca & Pawnee
 B.M. 9827 RR. Spike AS KGE Pole SS 27th St. 137' E. of Oak St.

PLAN SCALE 1" = 40'
 PROFILE SCALE 1" = 40' HOR. 1" = 4' VERT.

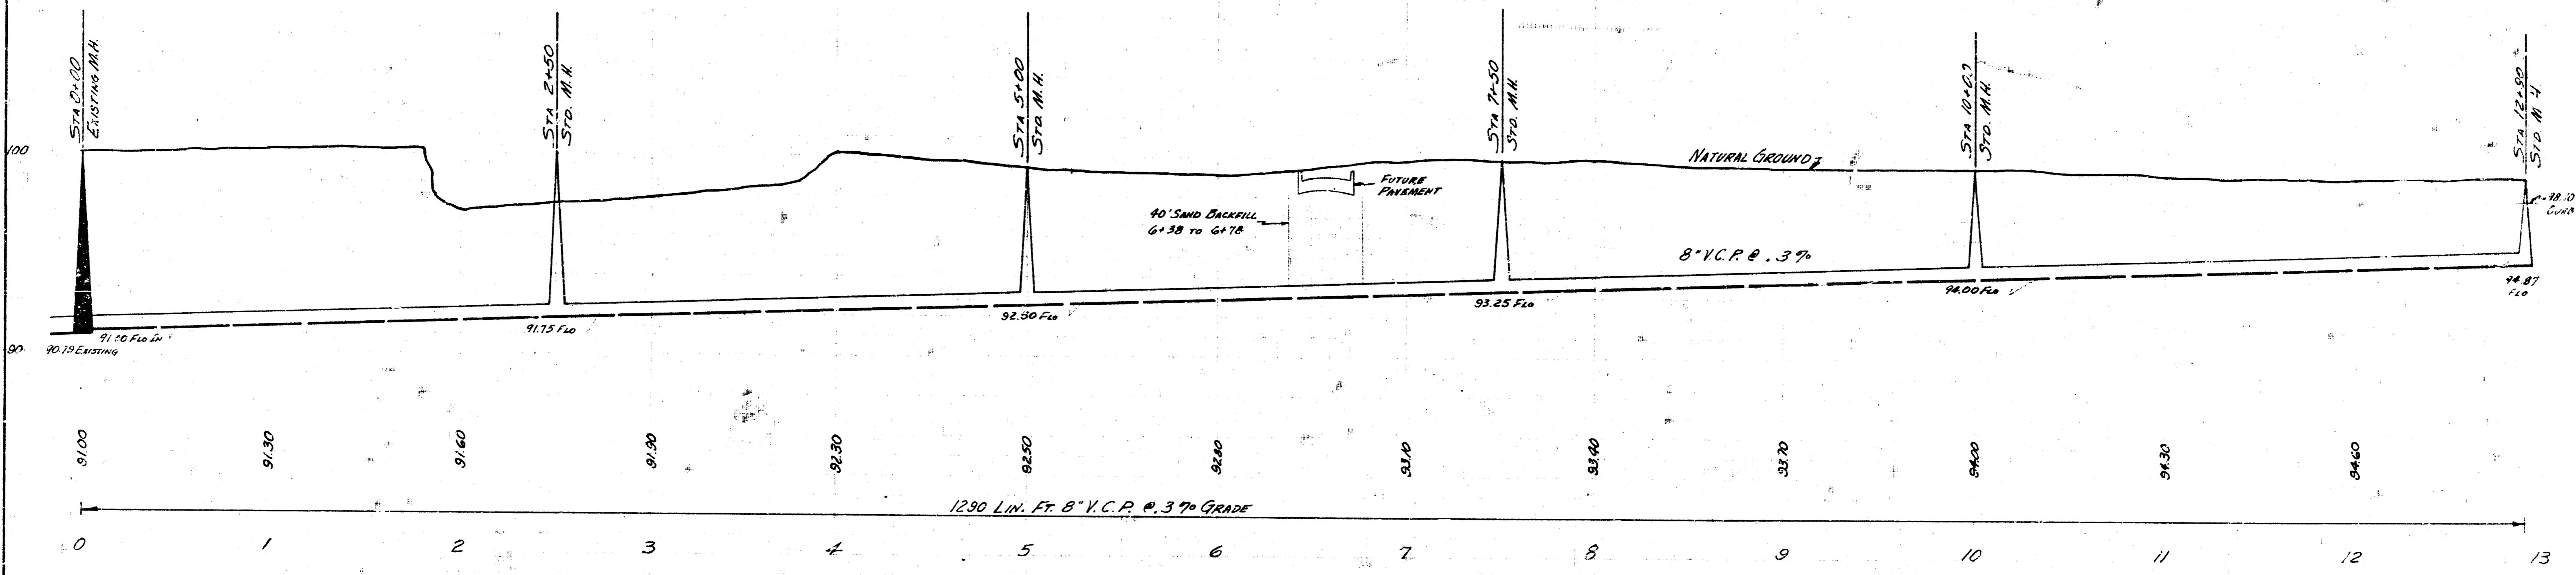

LATERAL 1 SUB. 4 SAN SEWER 22
 CITY OF WICHITA
 B.E. SMITH CITY ENGINEER
 JUNE 1955 PROJ. NO. C25-32