



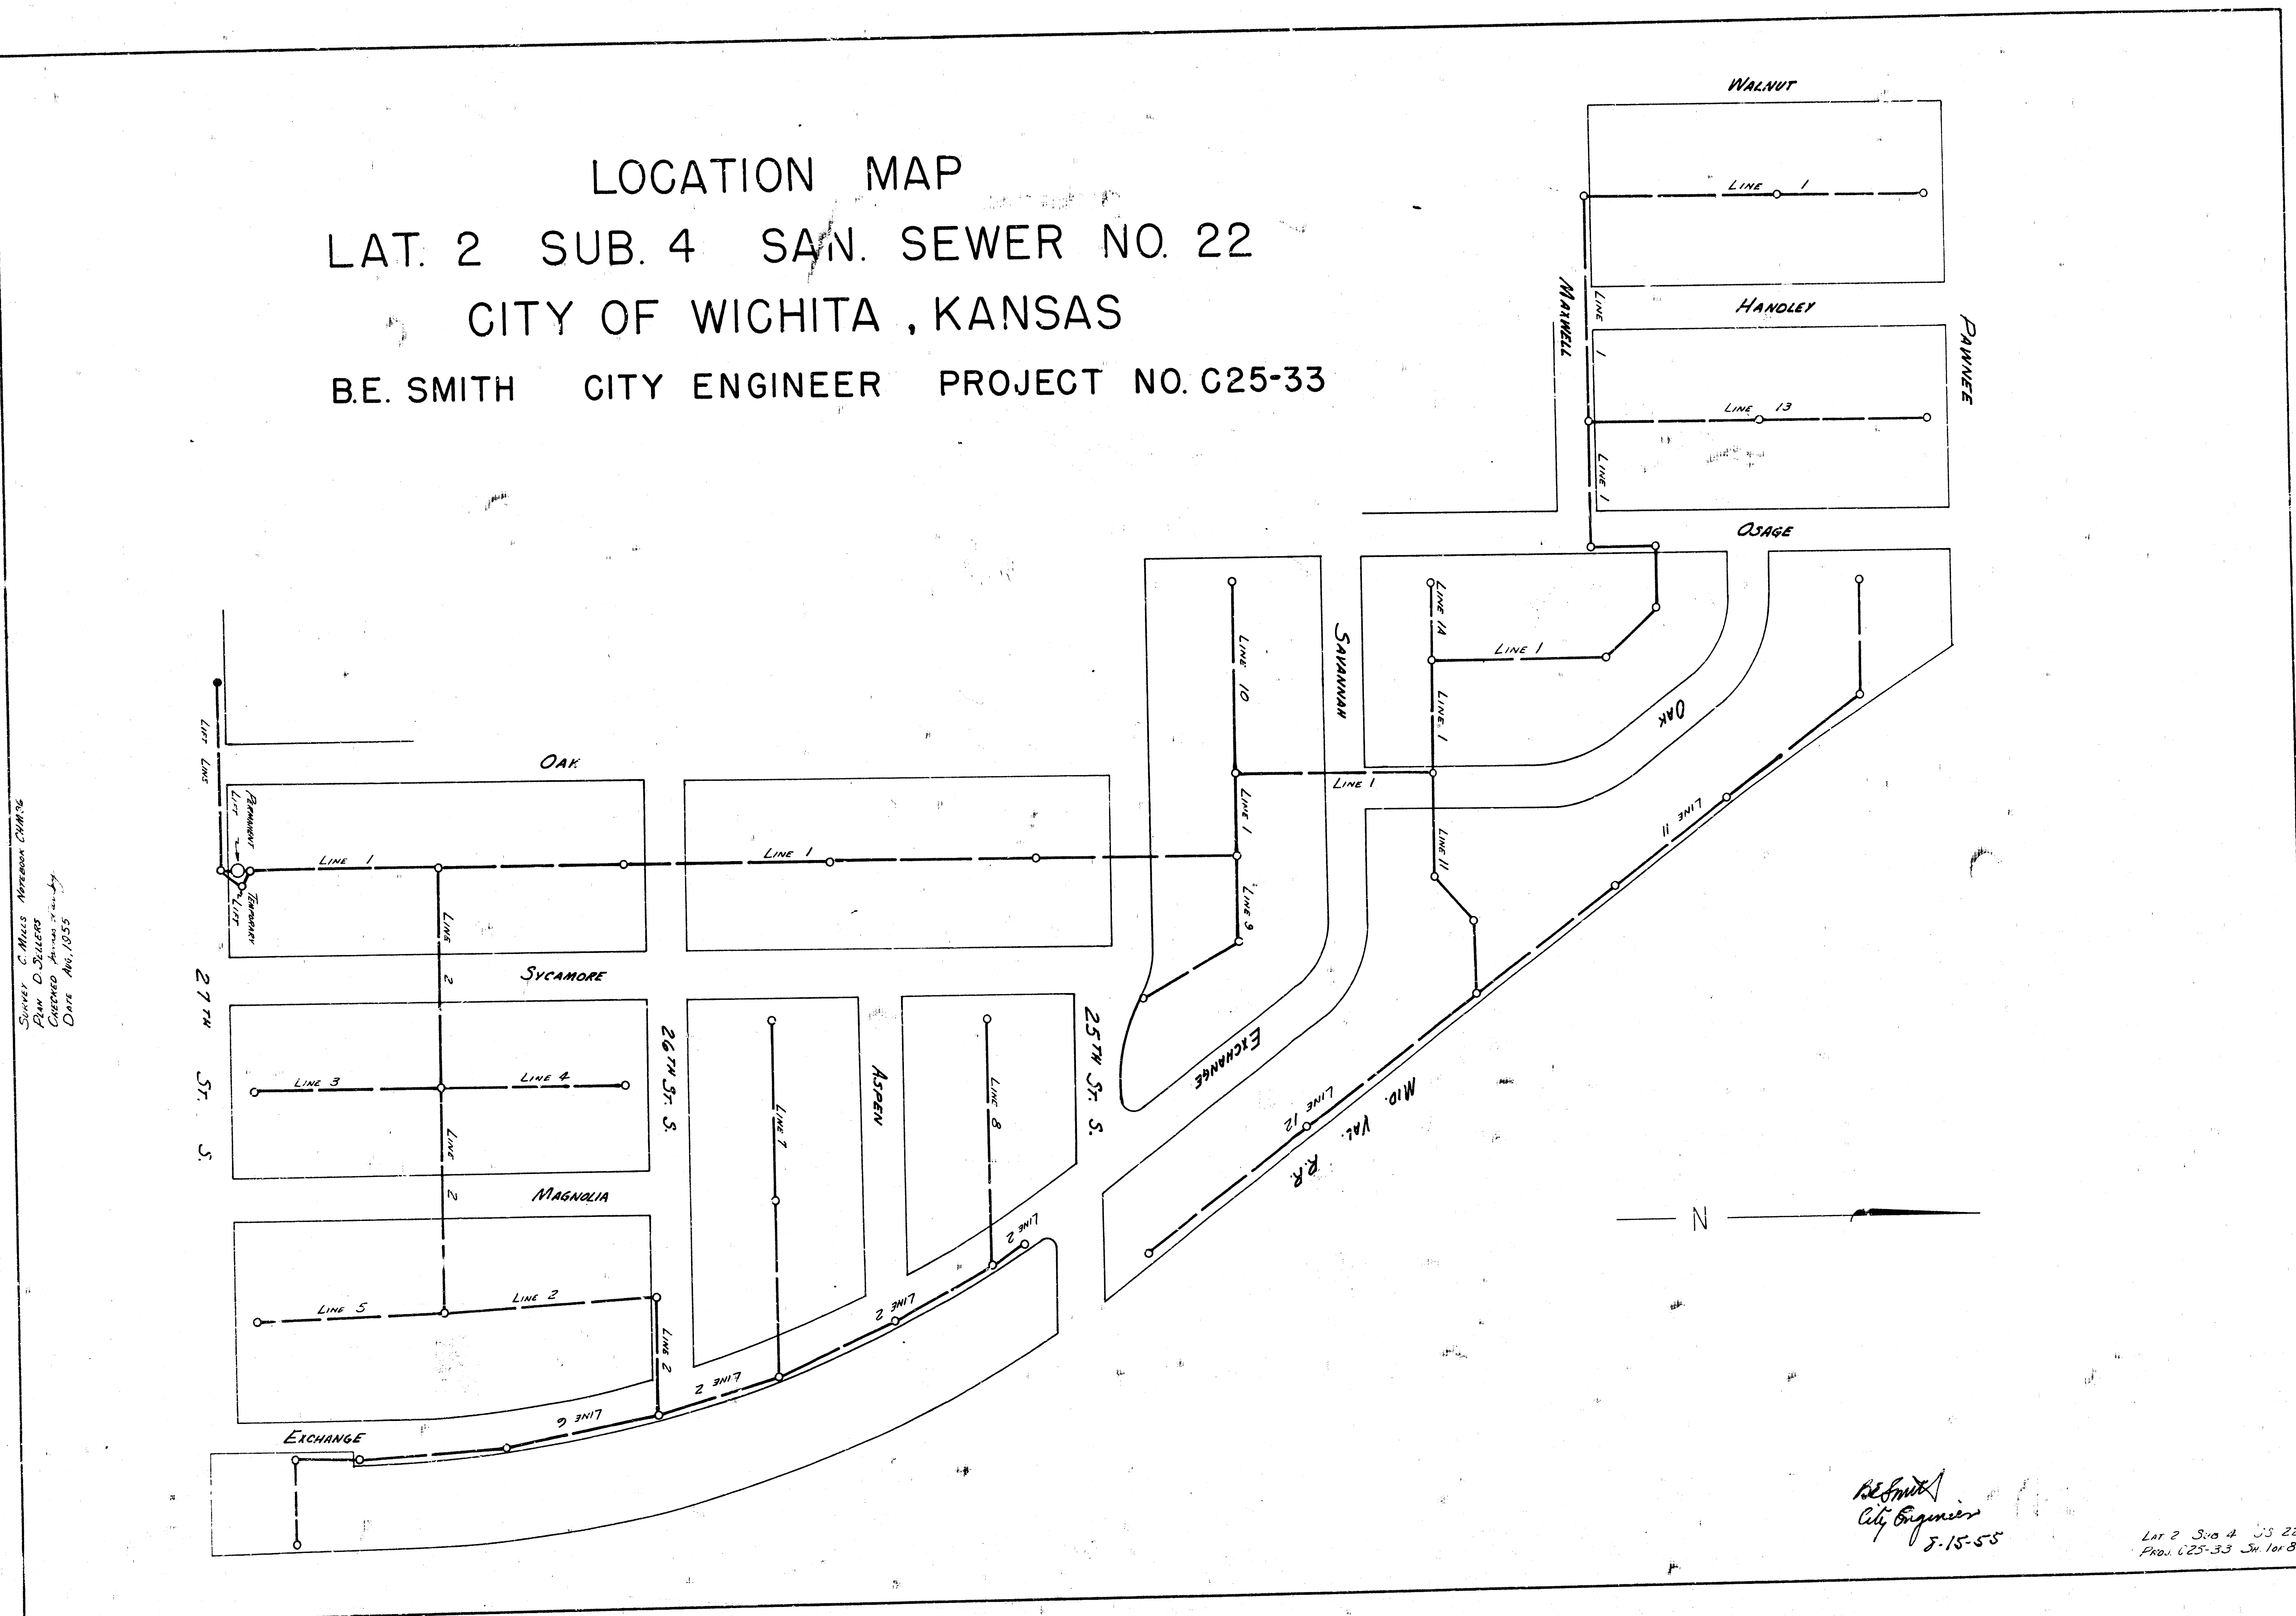


LOCATION MAP
LAT. 2 SUB. 4 SAN. SEWER NO. 22
CITY OF WICHITA, KANSAS
B.E. SMITH CITY ENGINEER PROJECT NO. C25-33


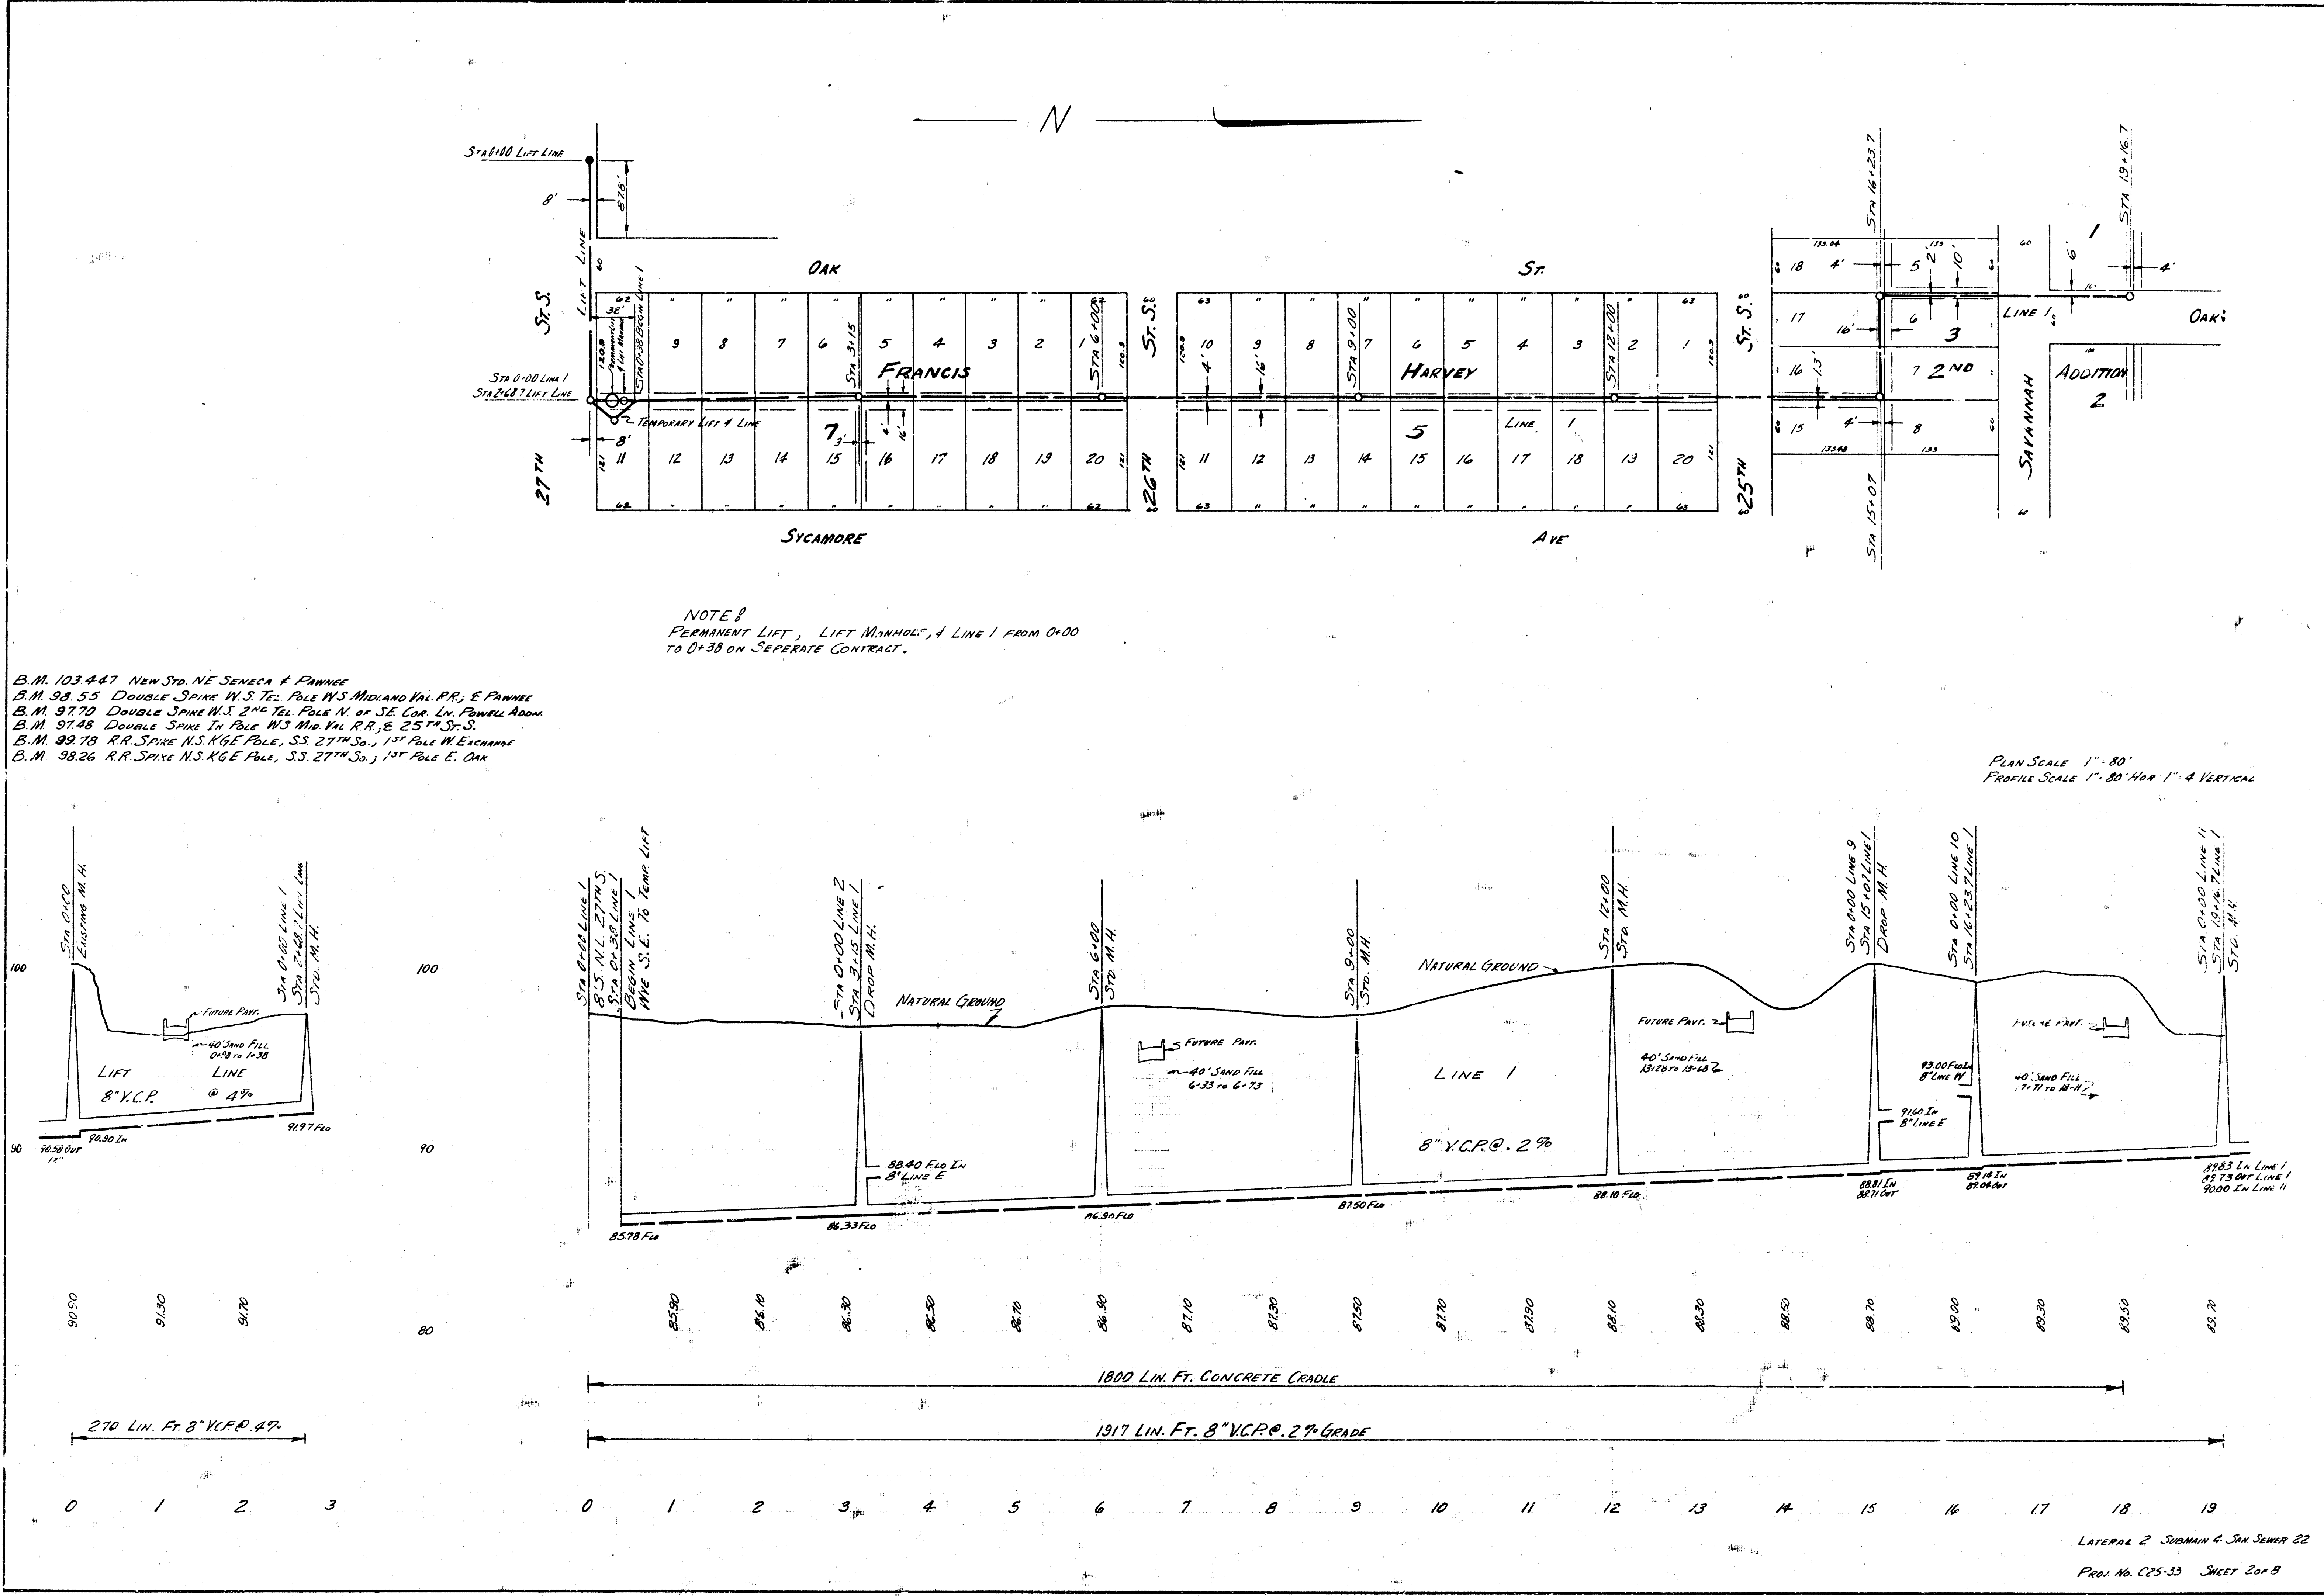


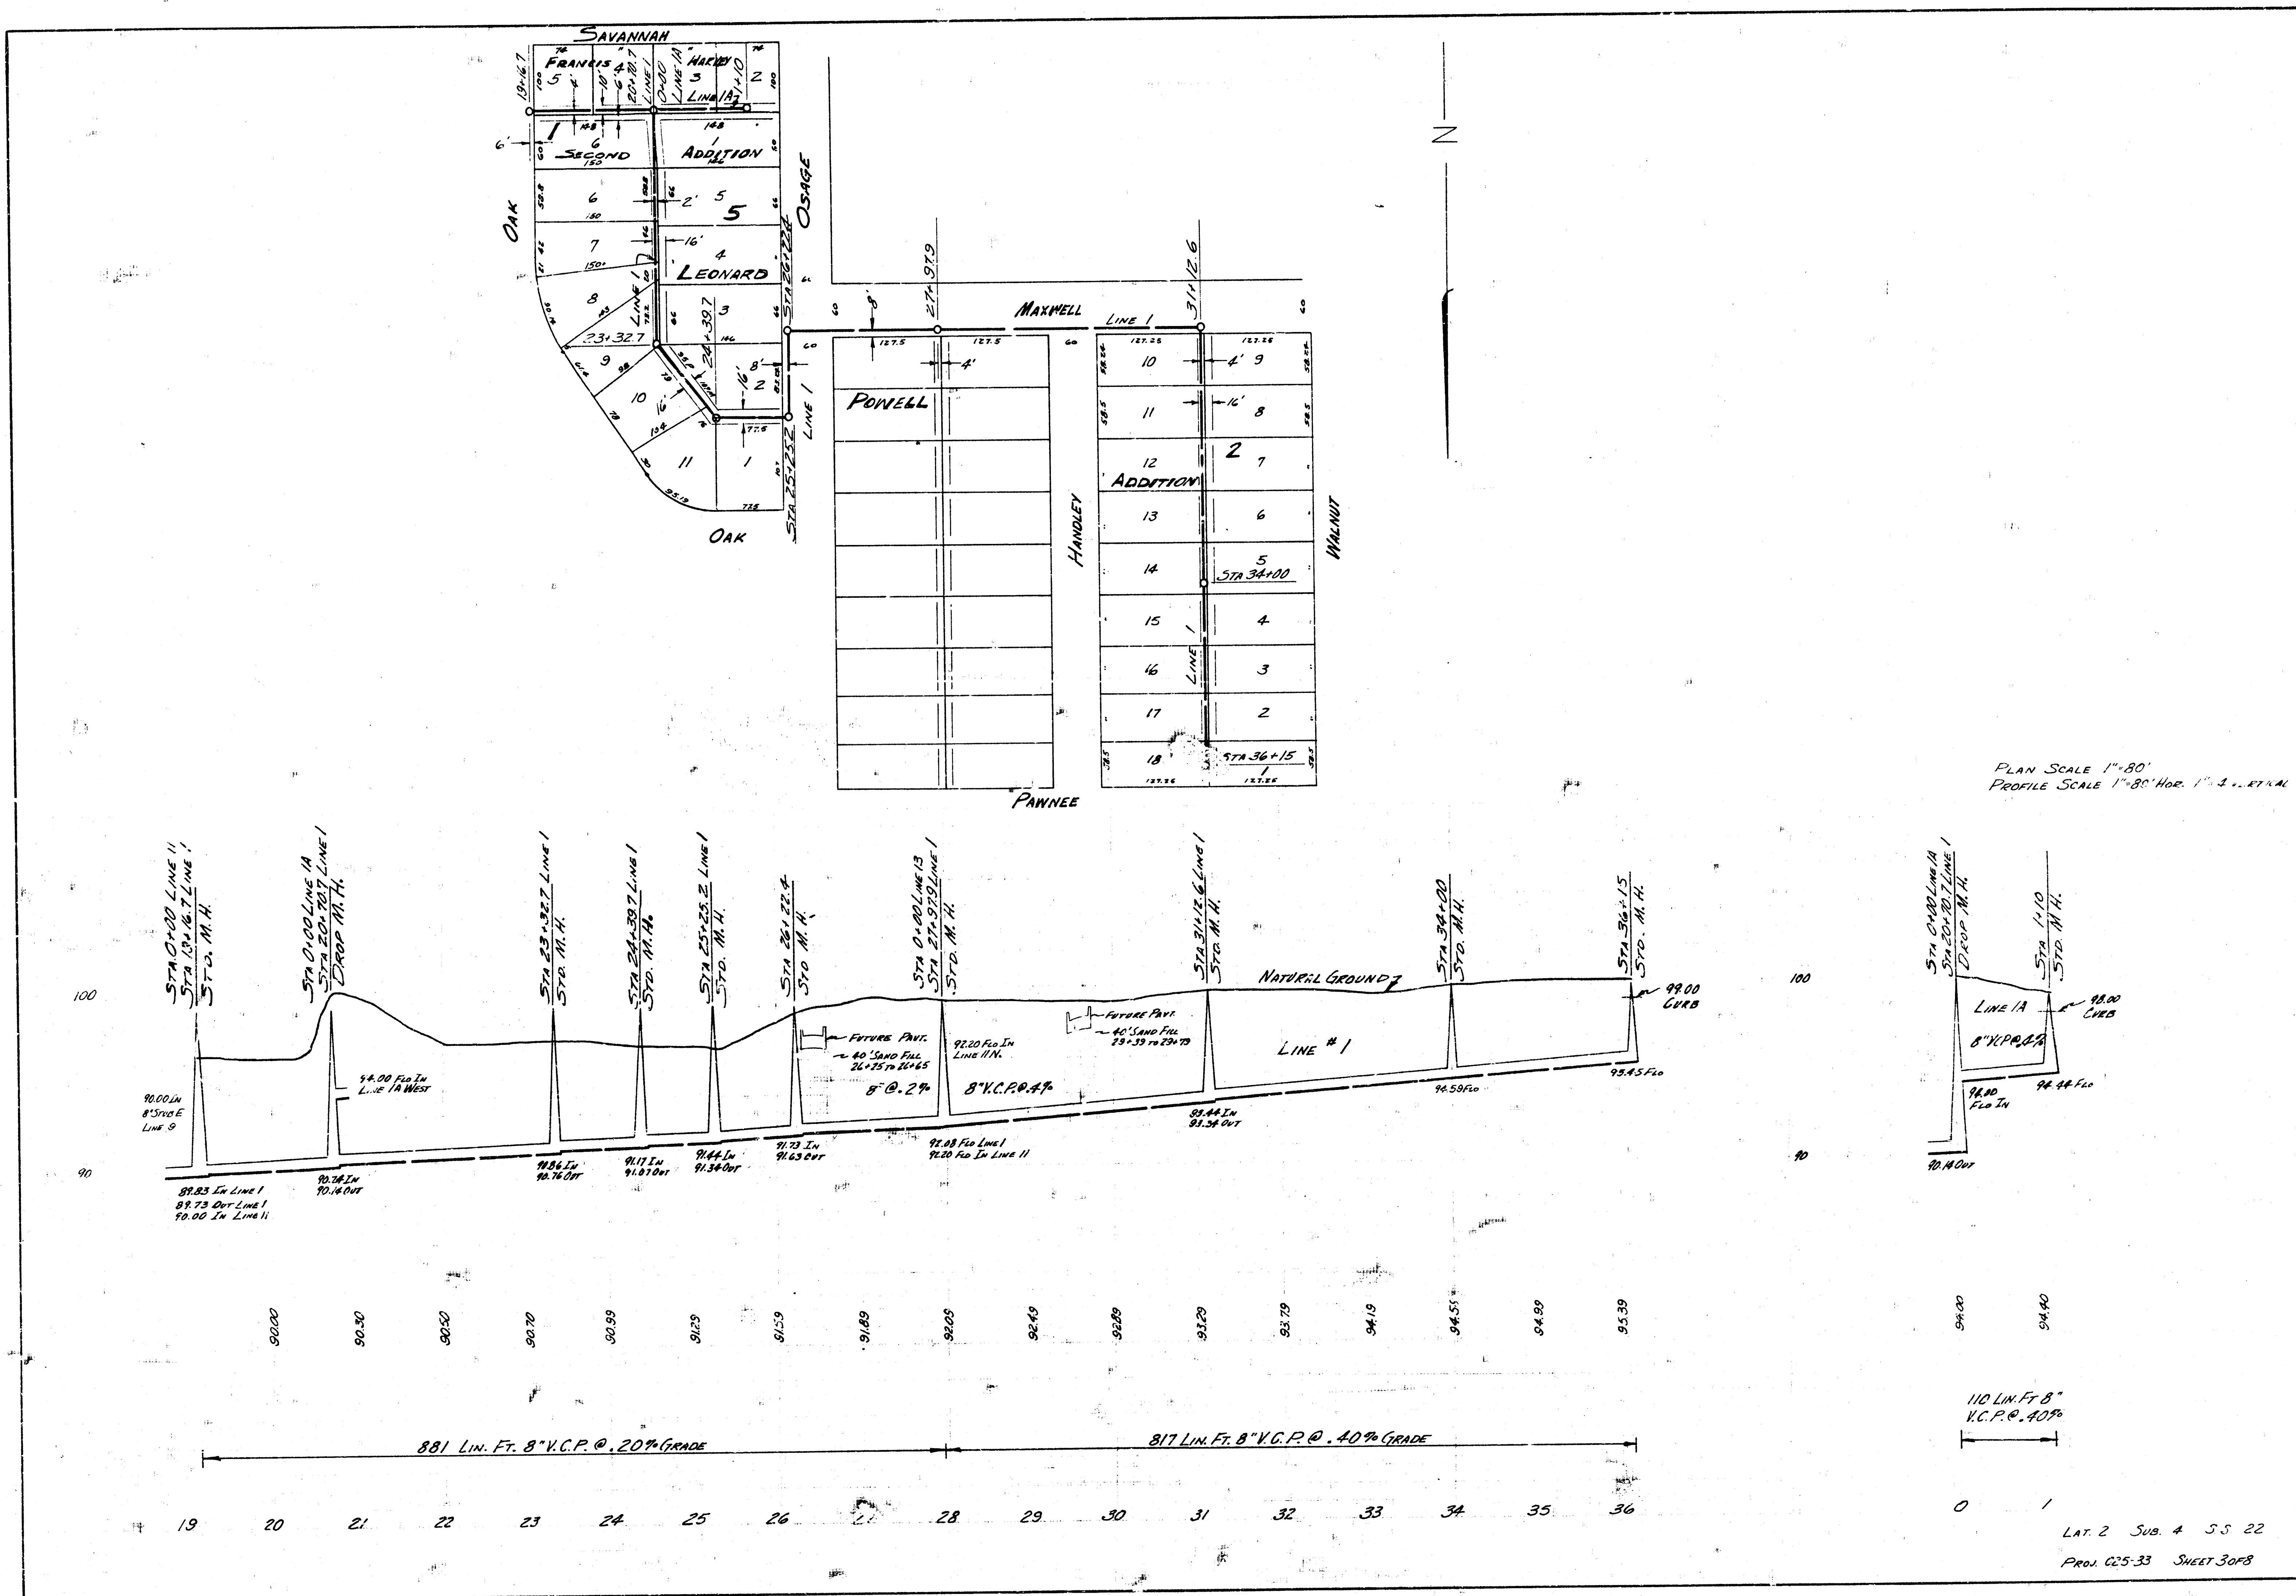








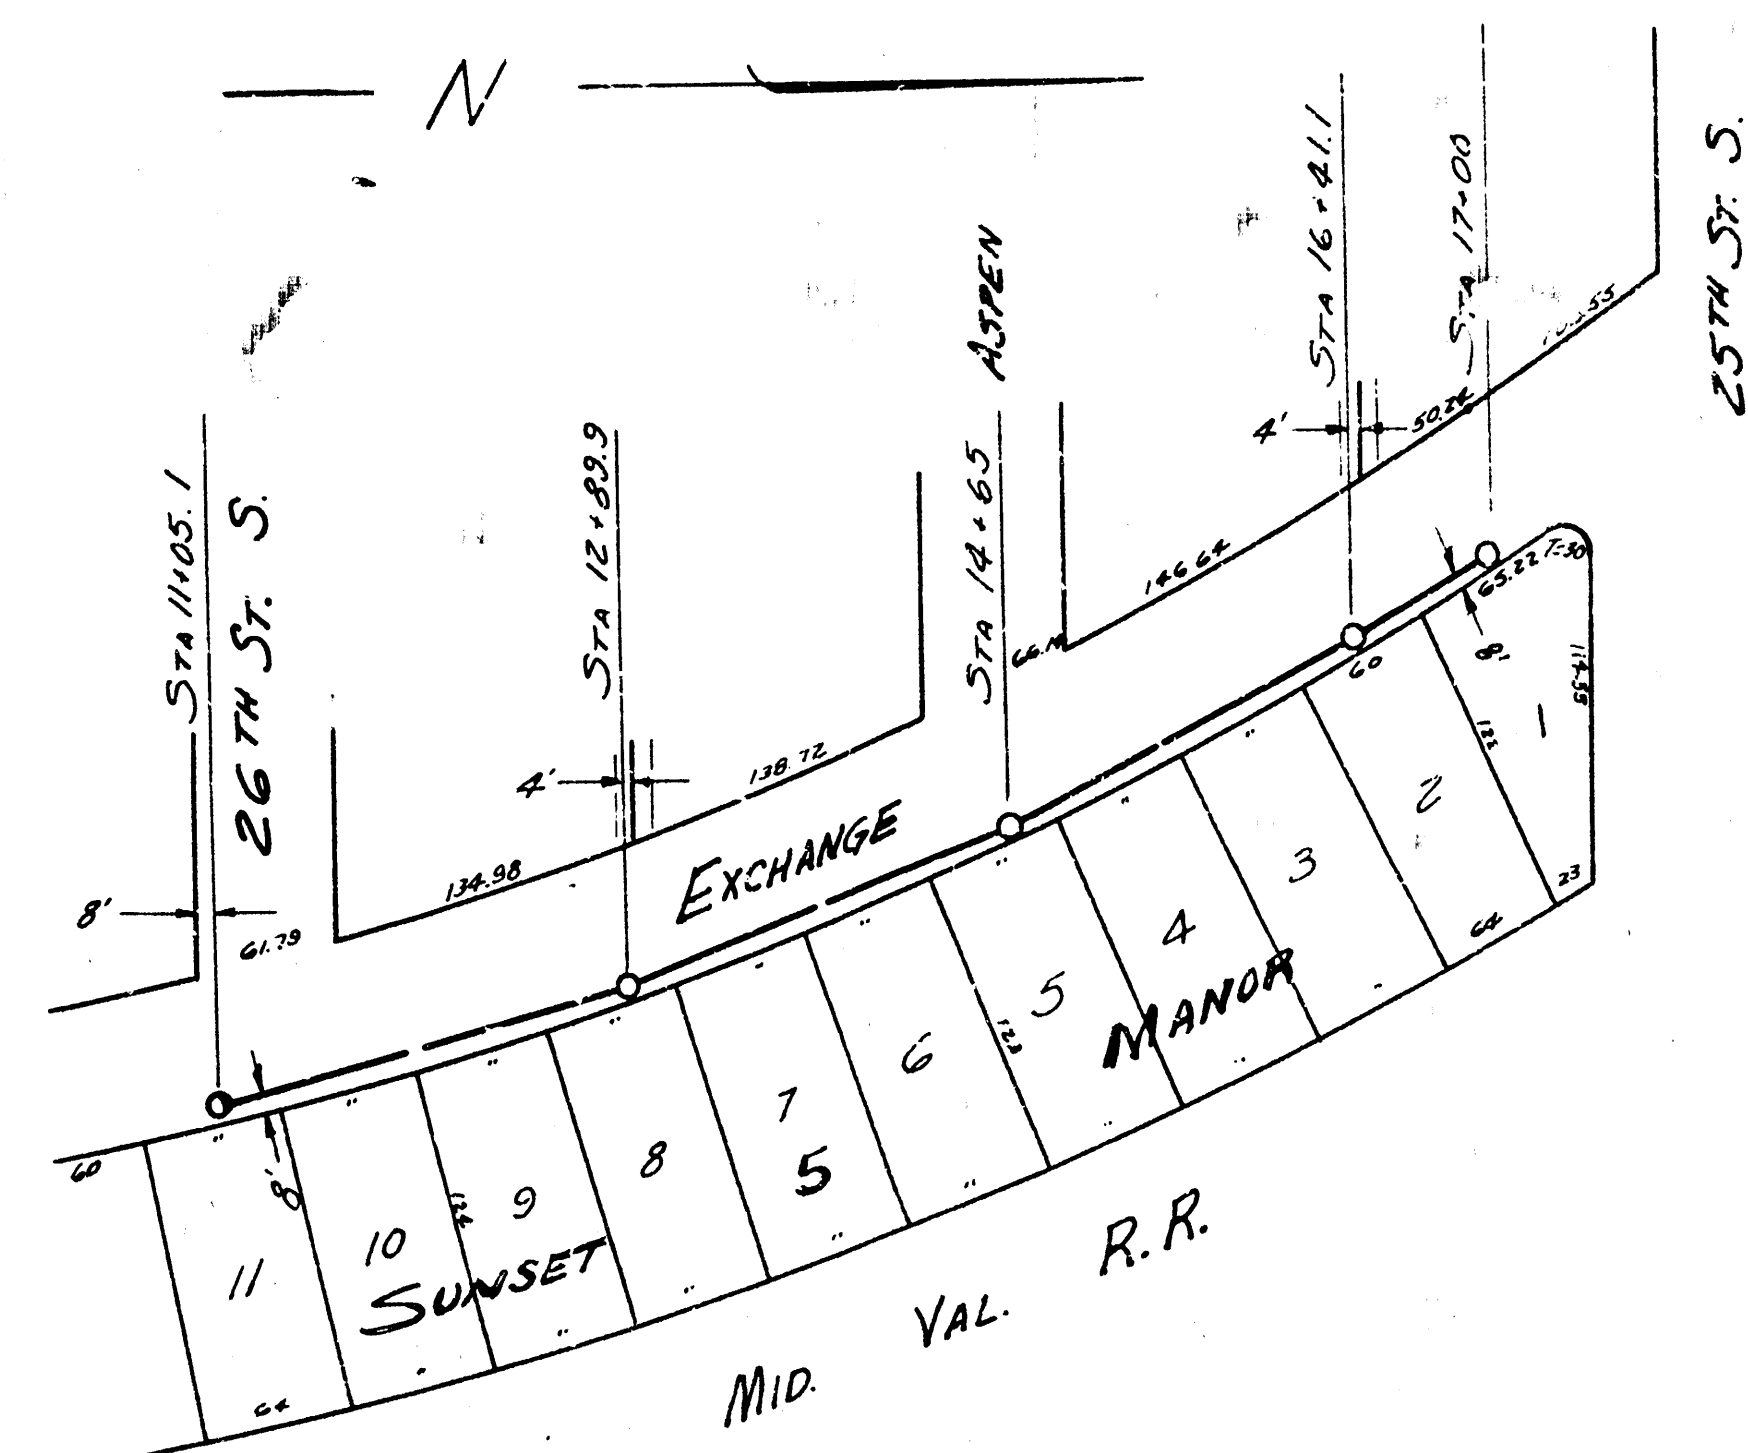










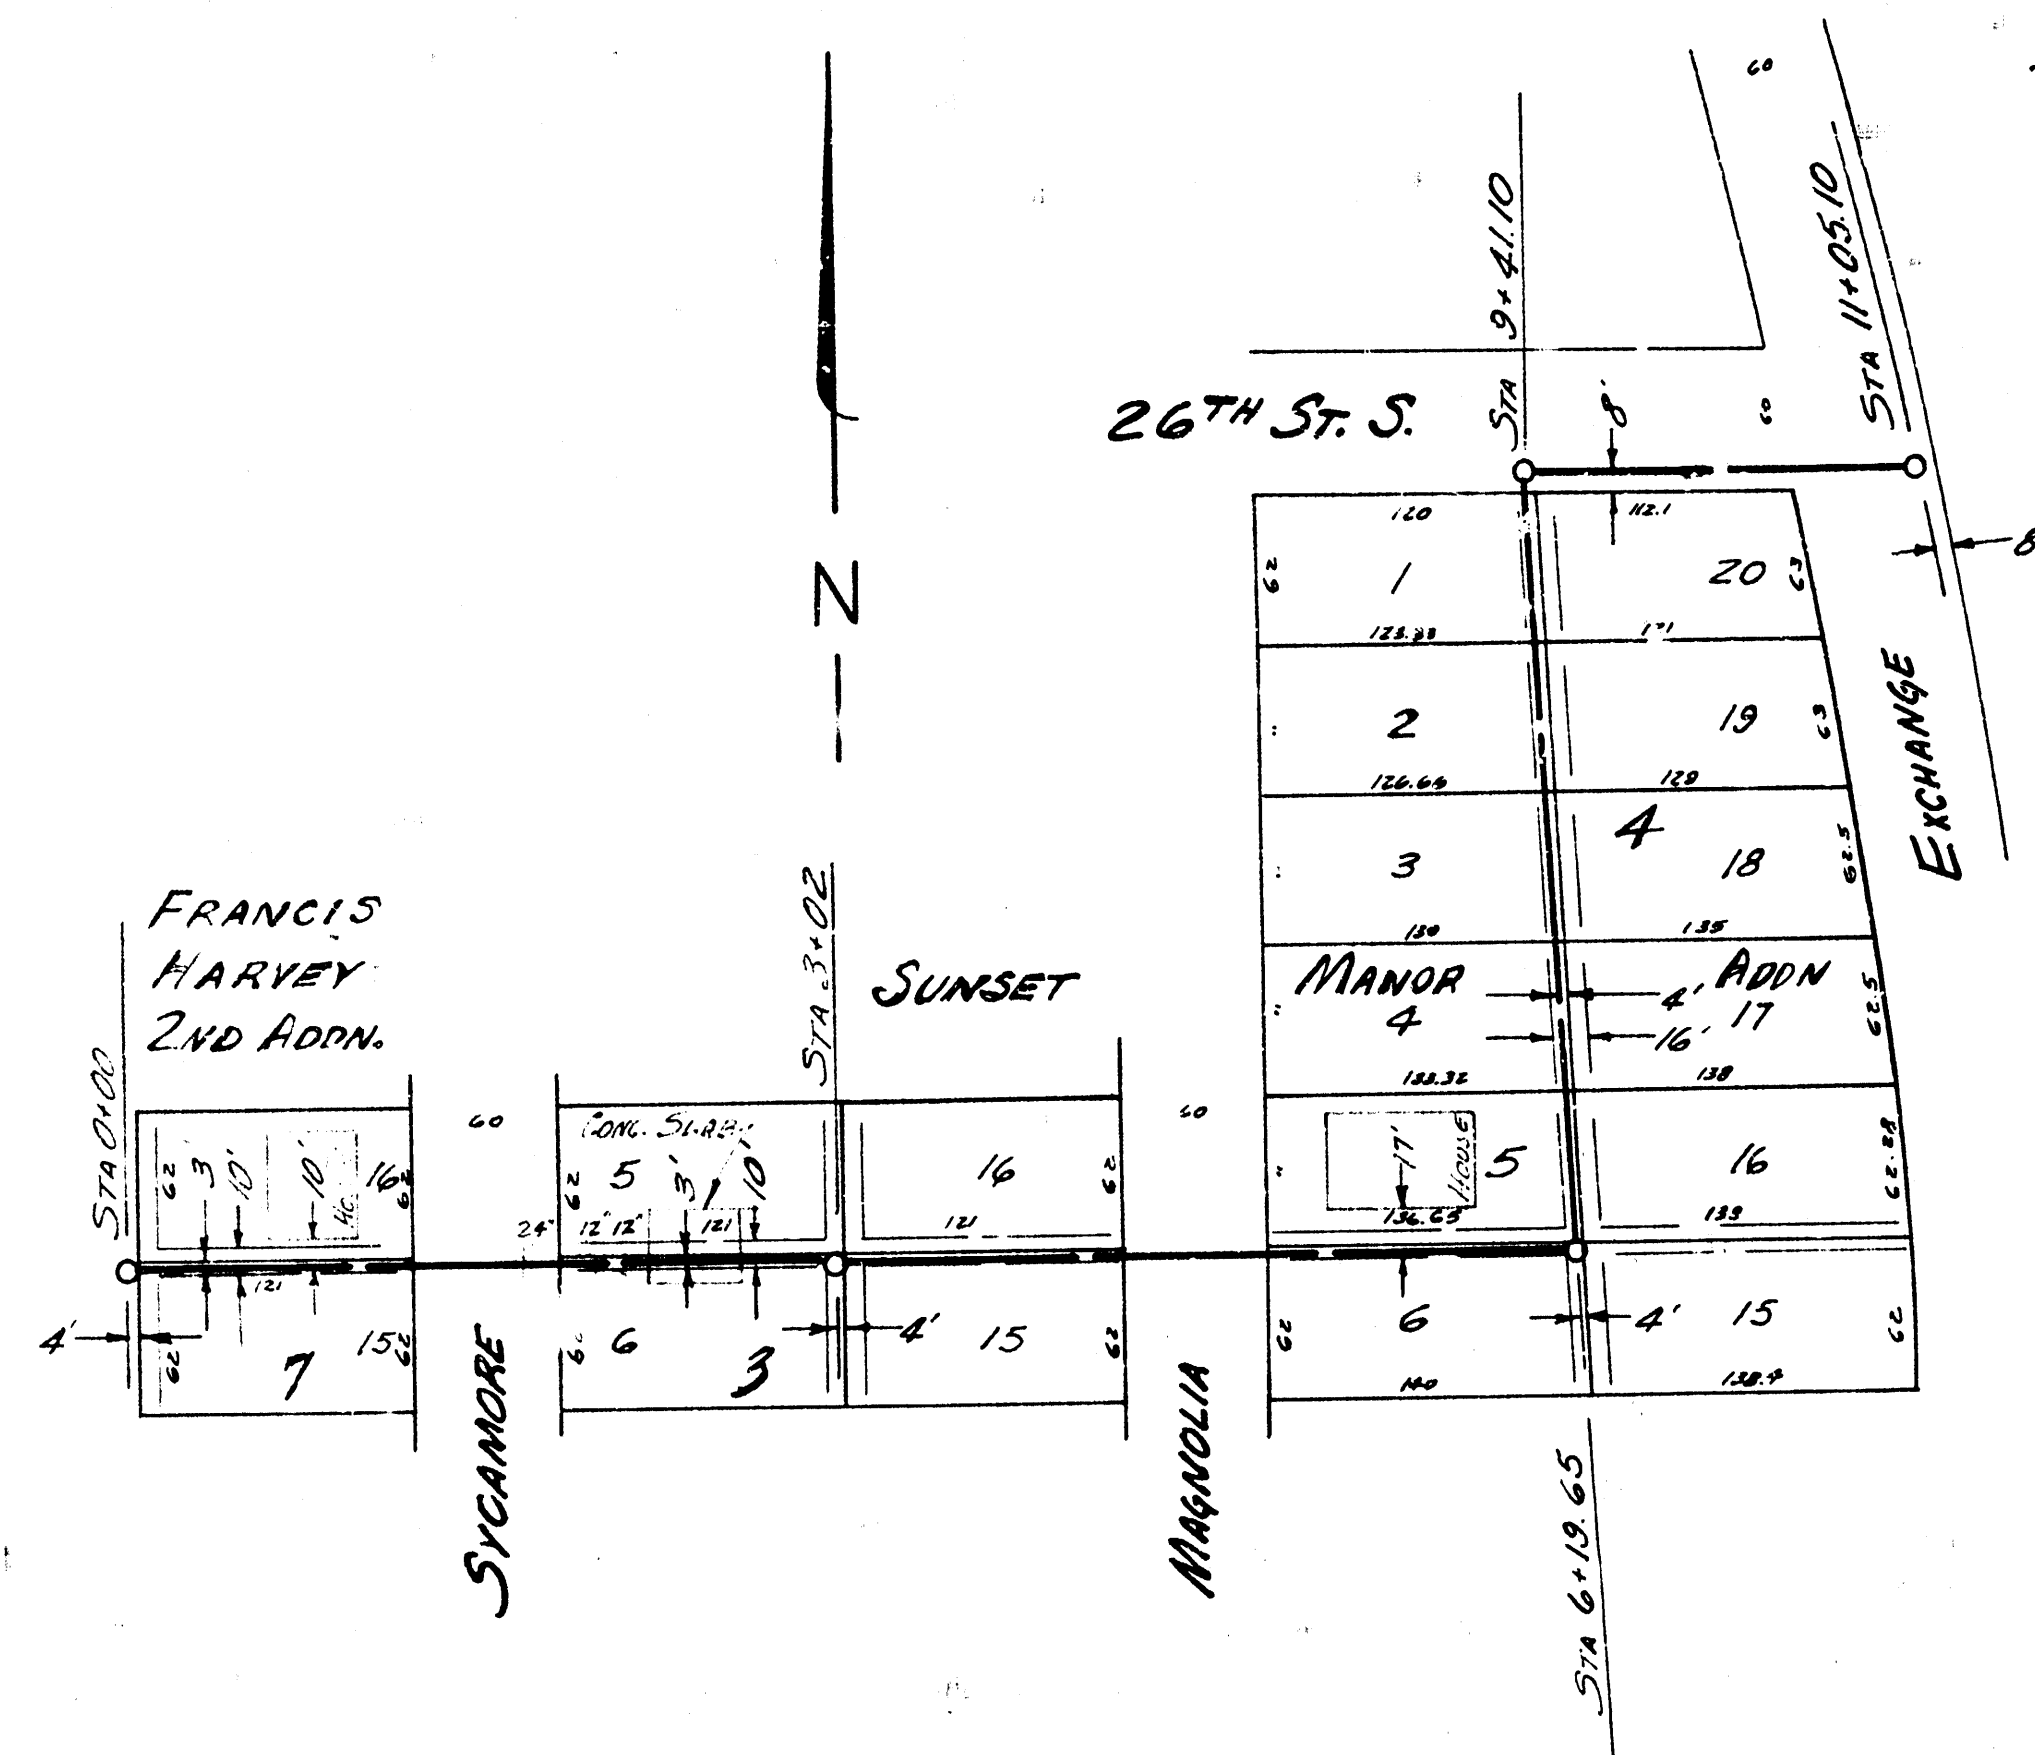


PLAN SCALE 1" = 80'
PROFILE SCALE 1" = 80' HORIZ. 1" = 4' VERT.

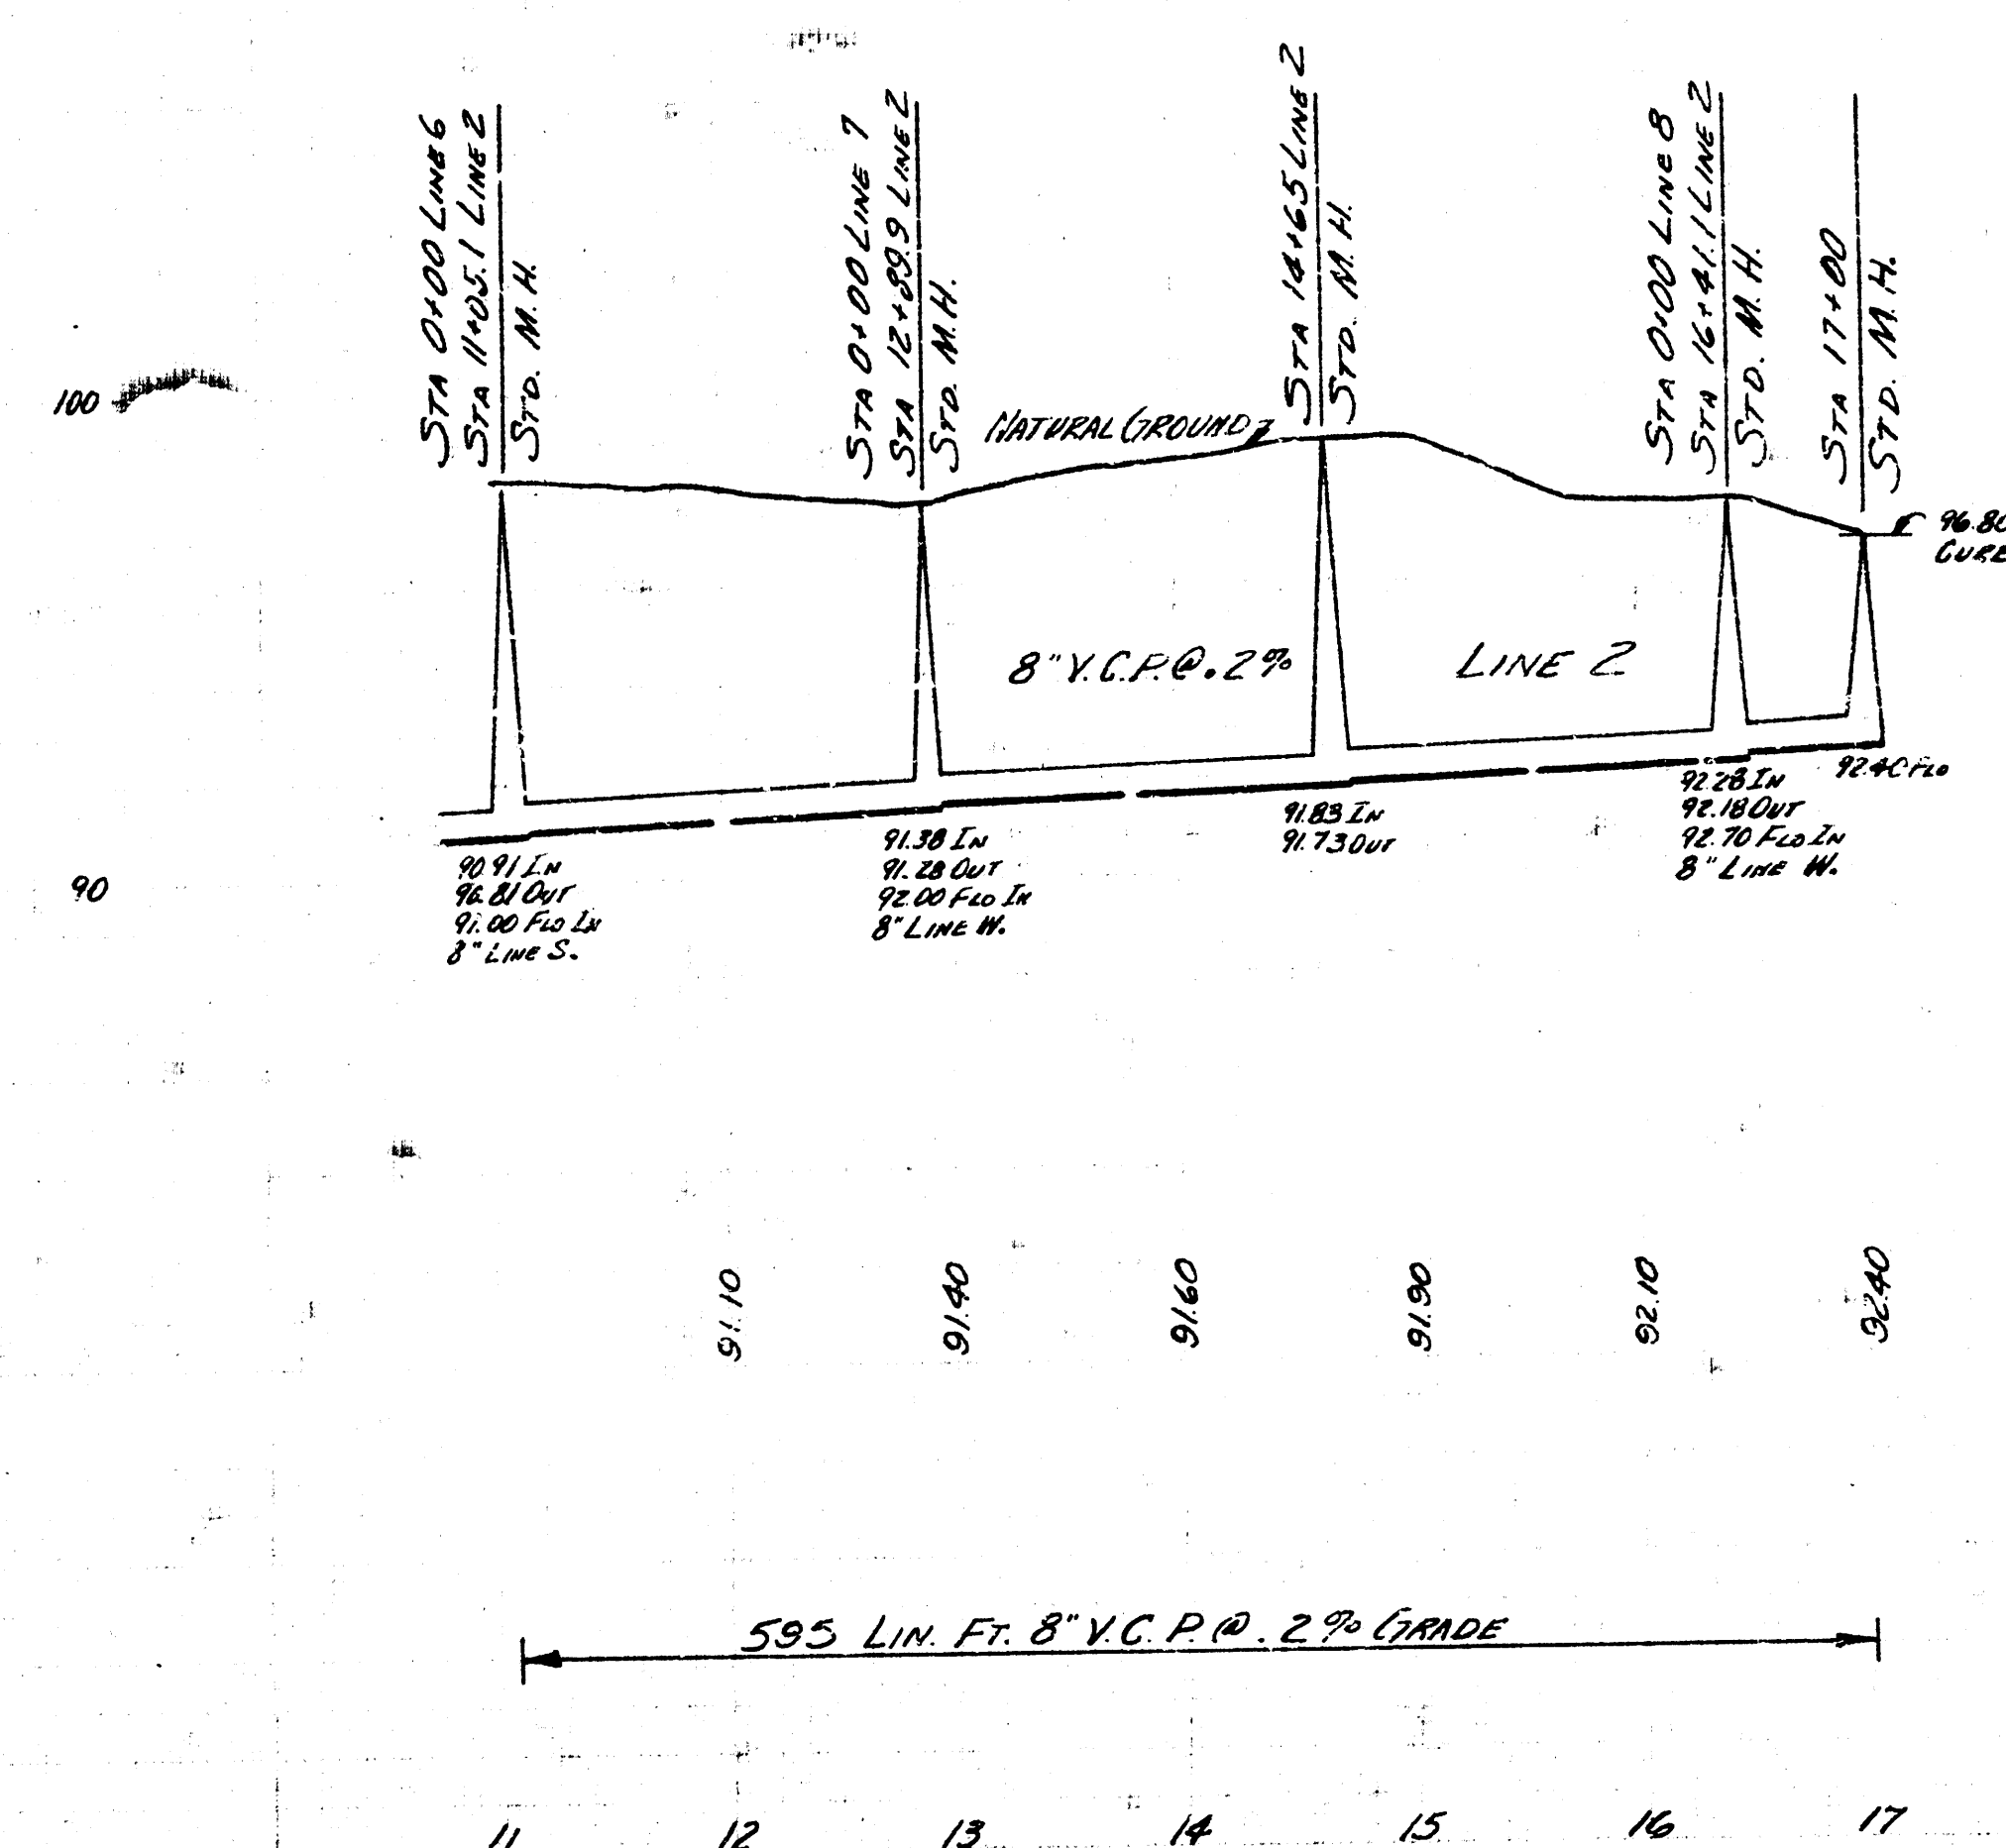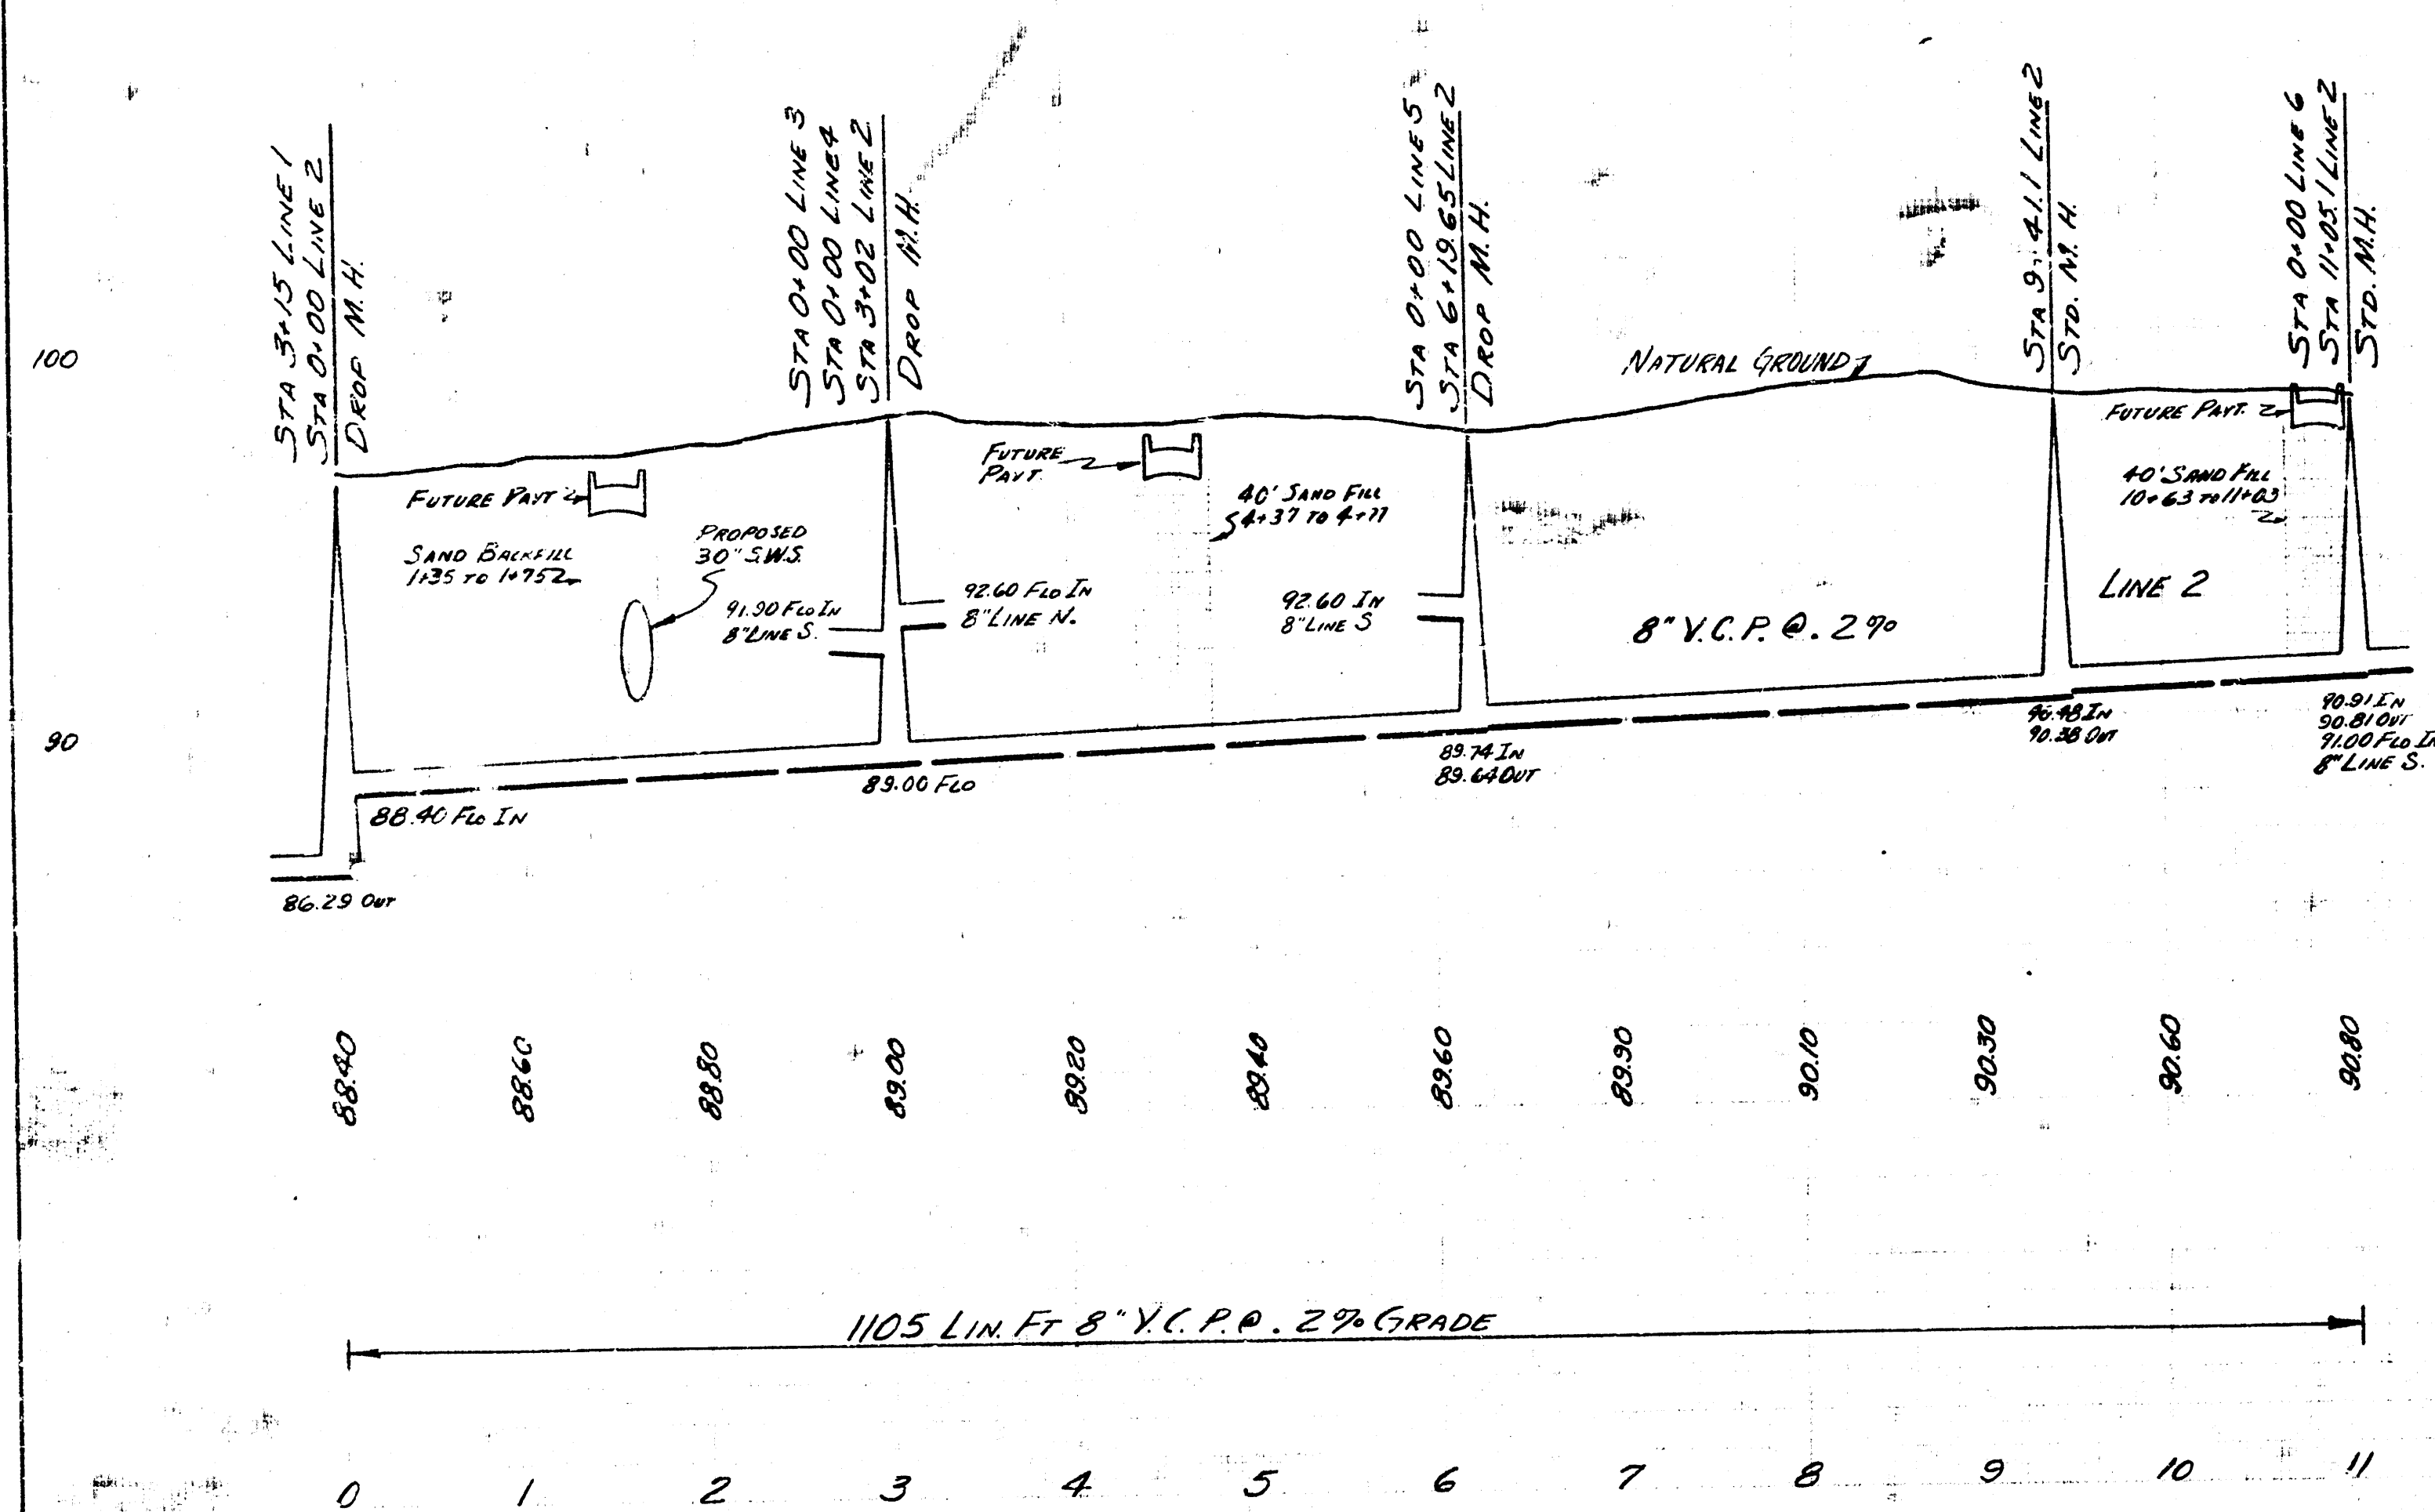

LAT. 2 SUB. 2 SS. 22
PROJ. NO. C25-33 SH. 4018

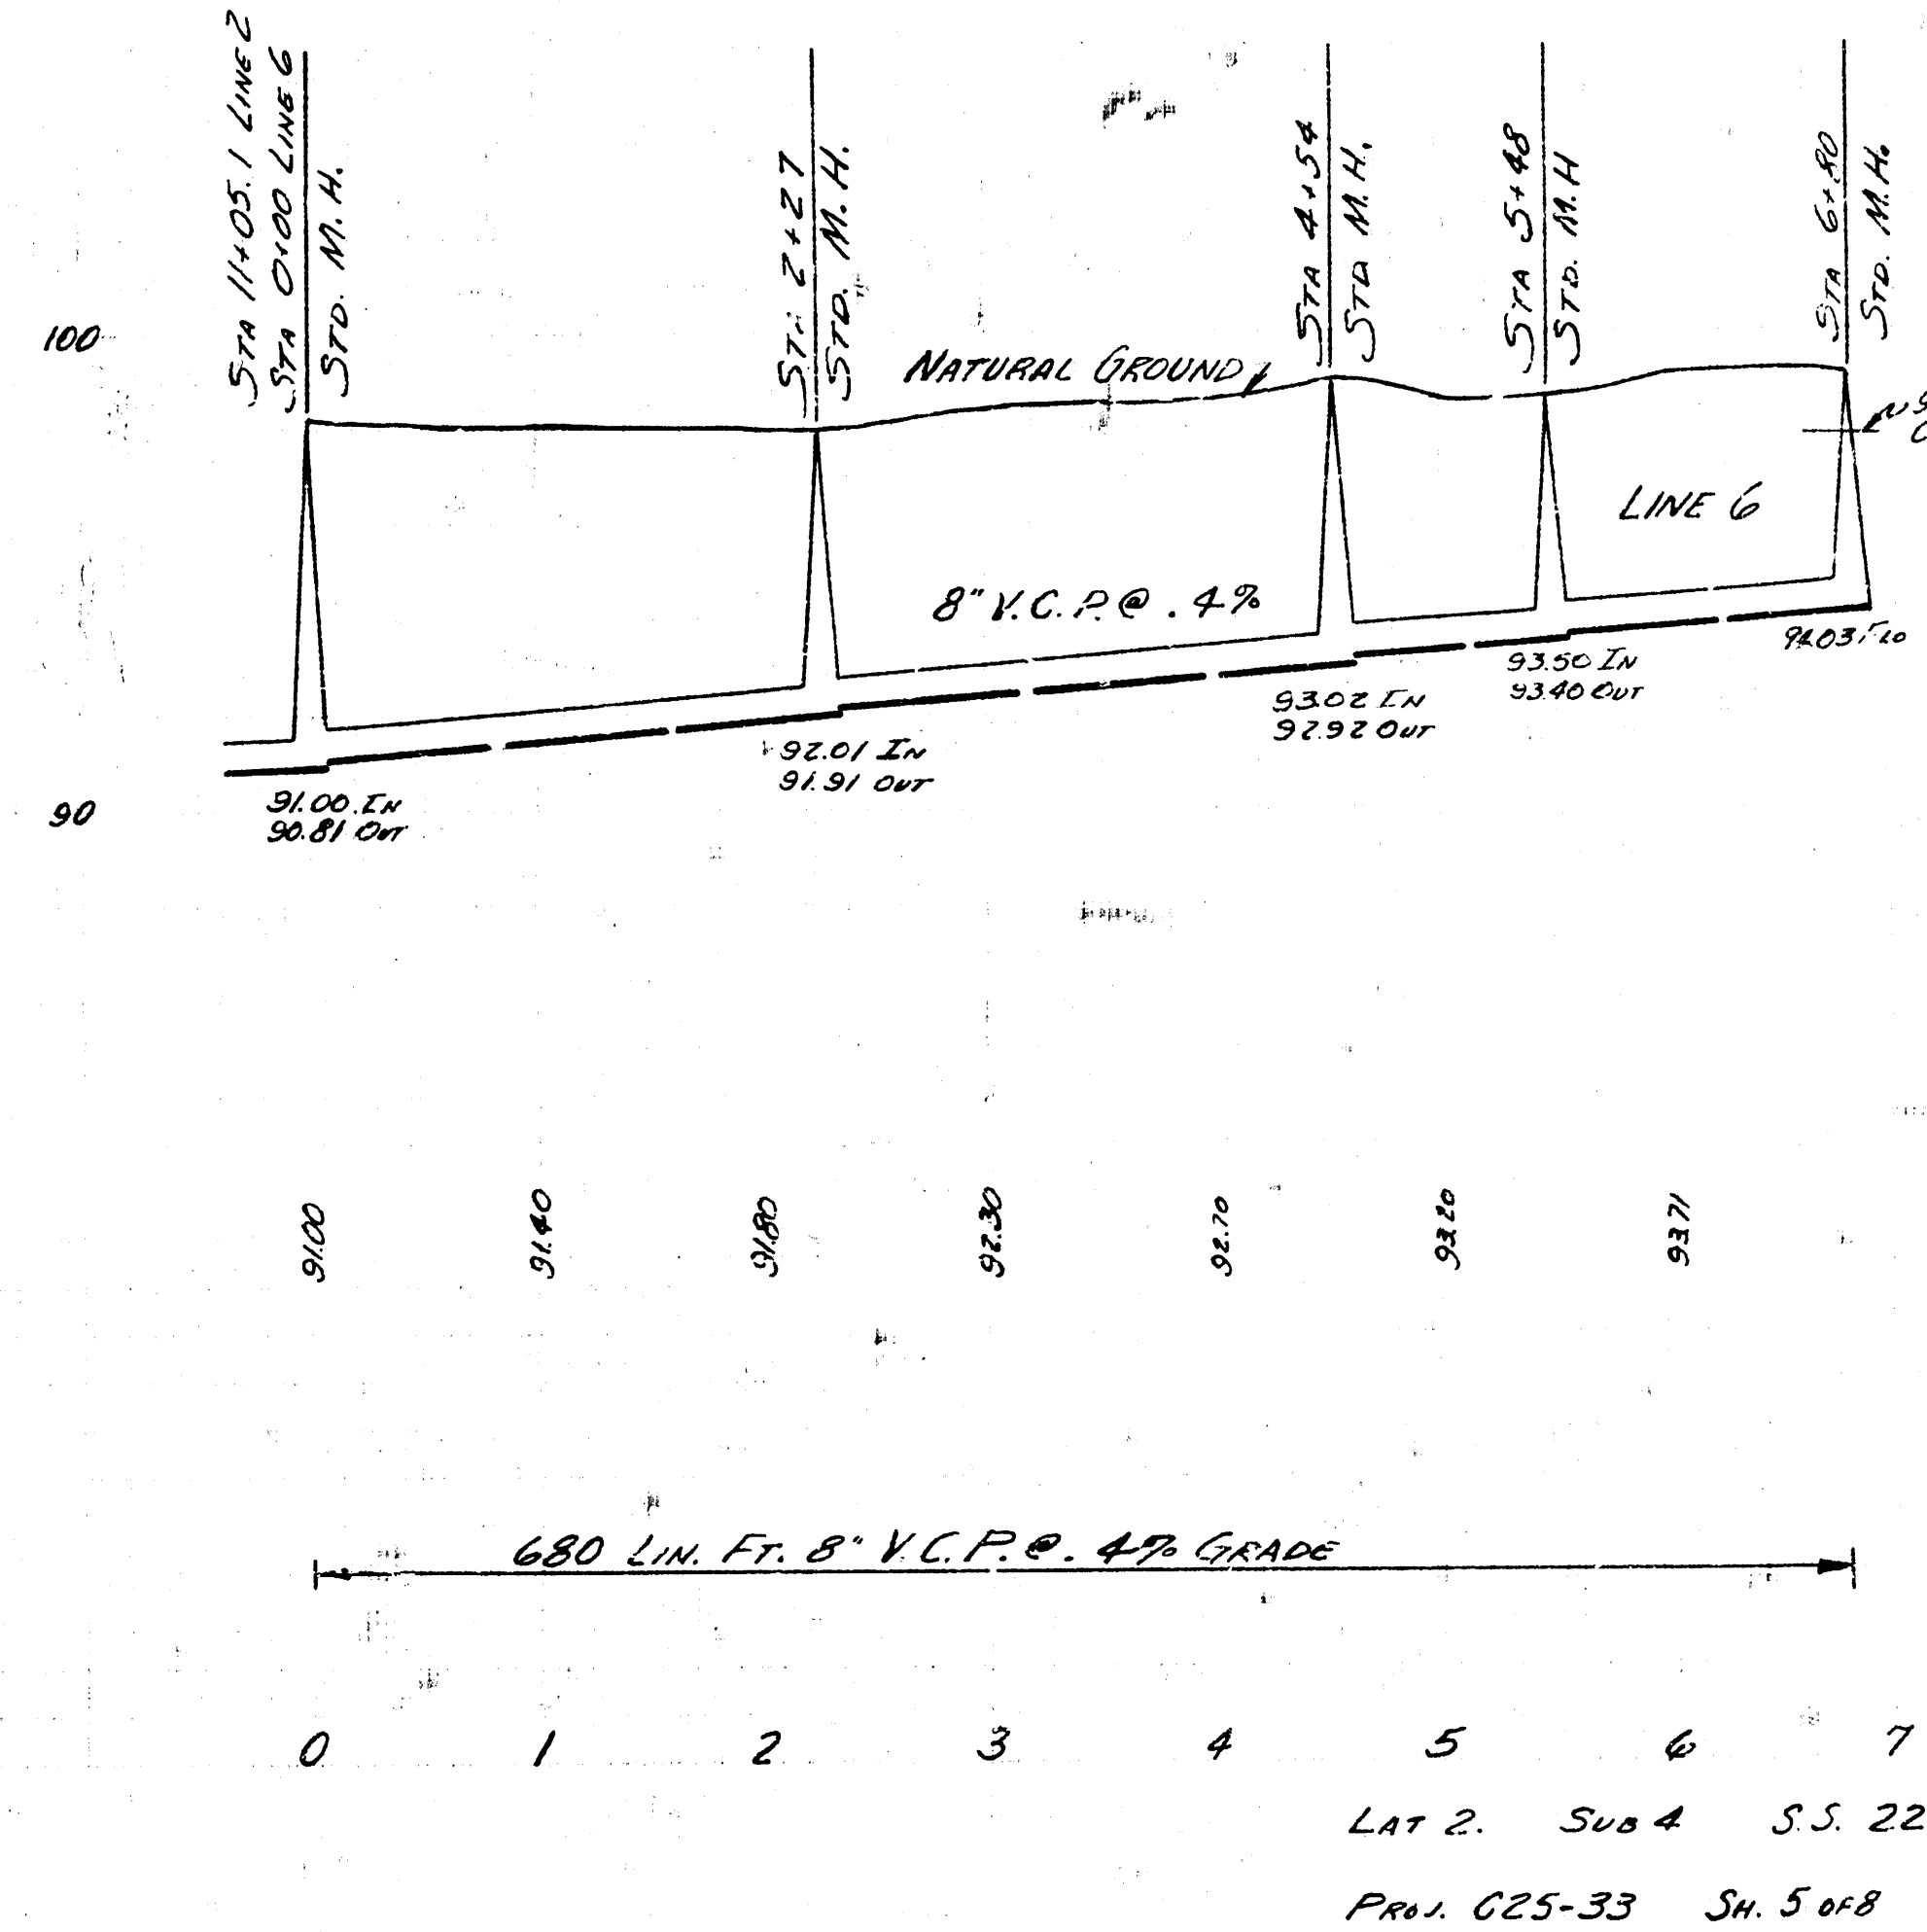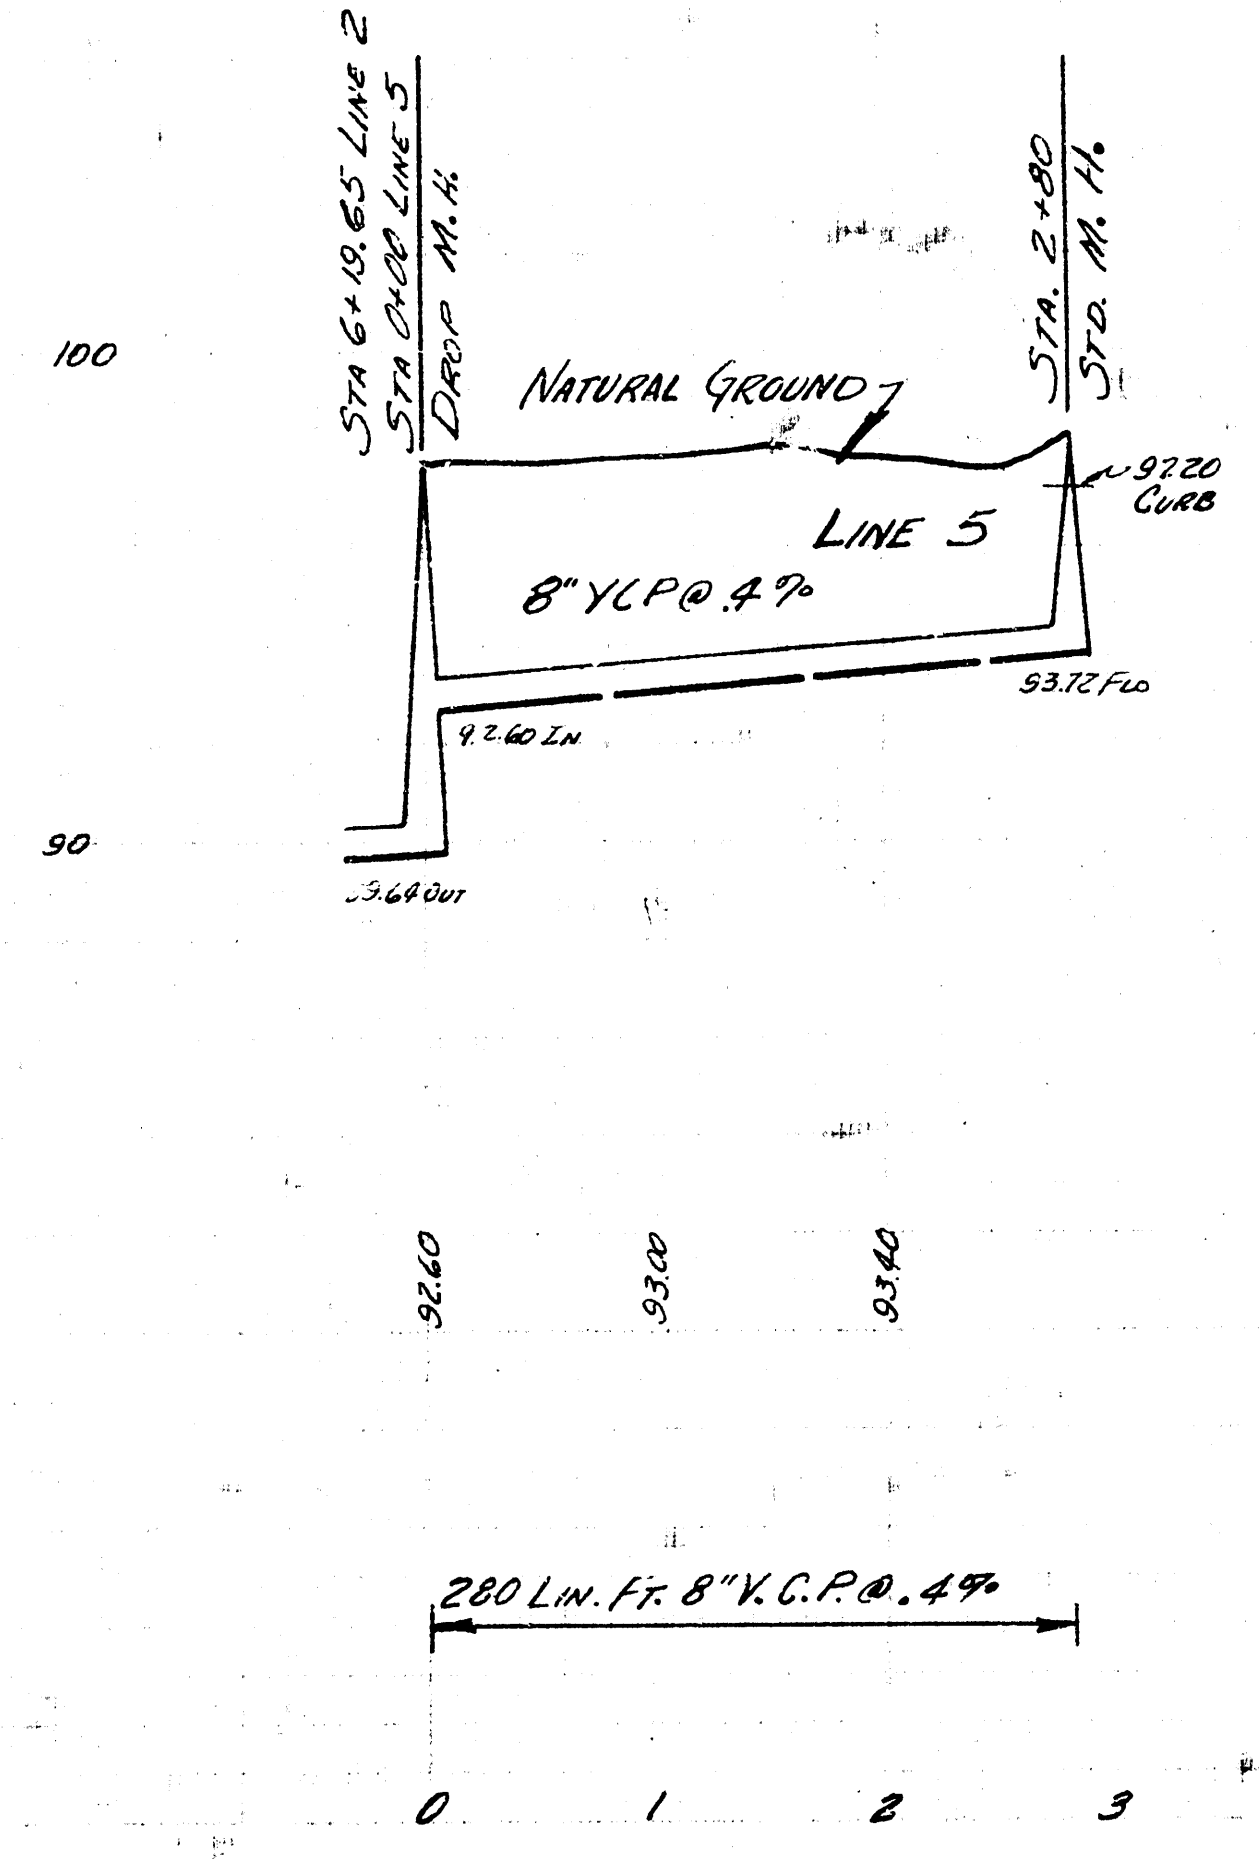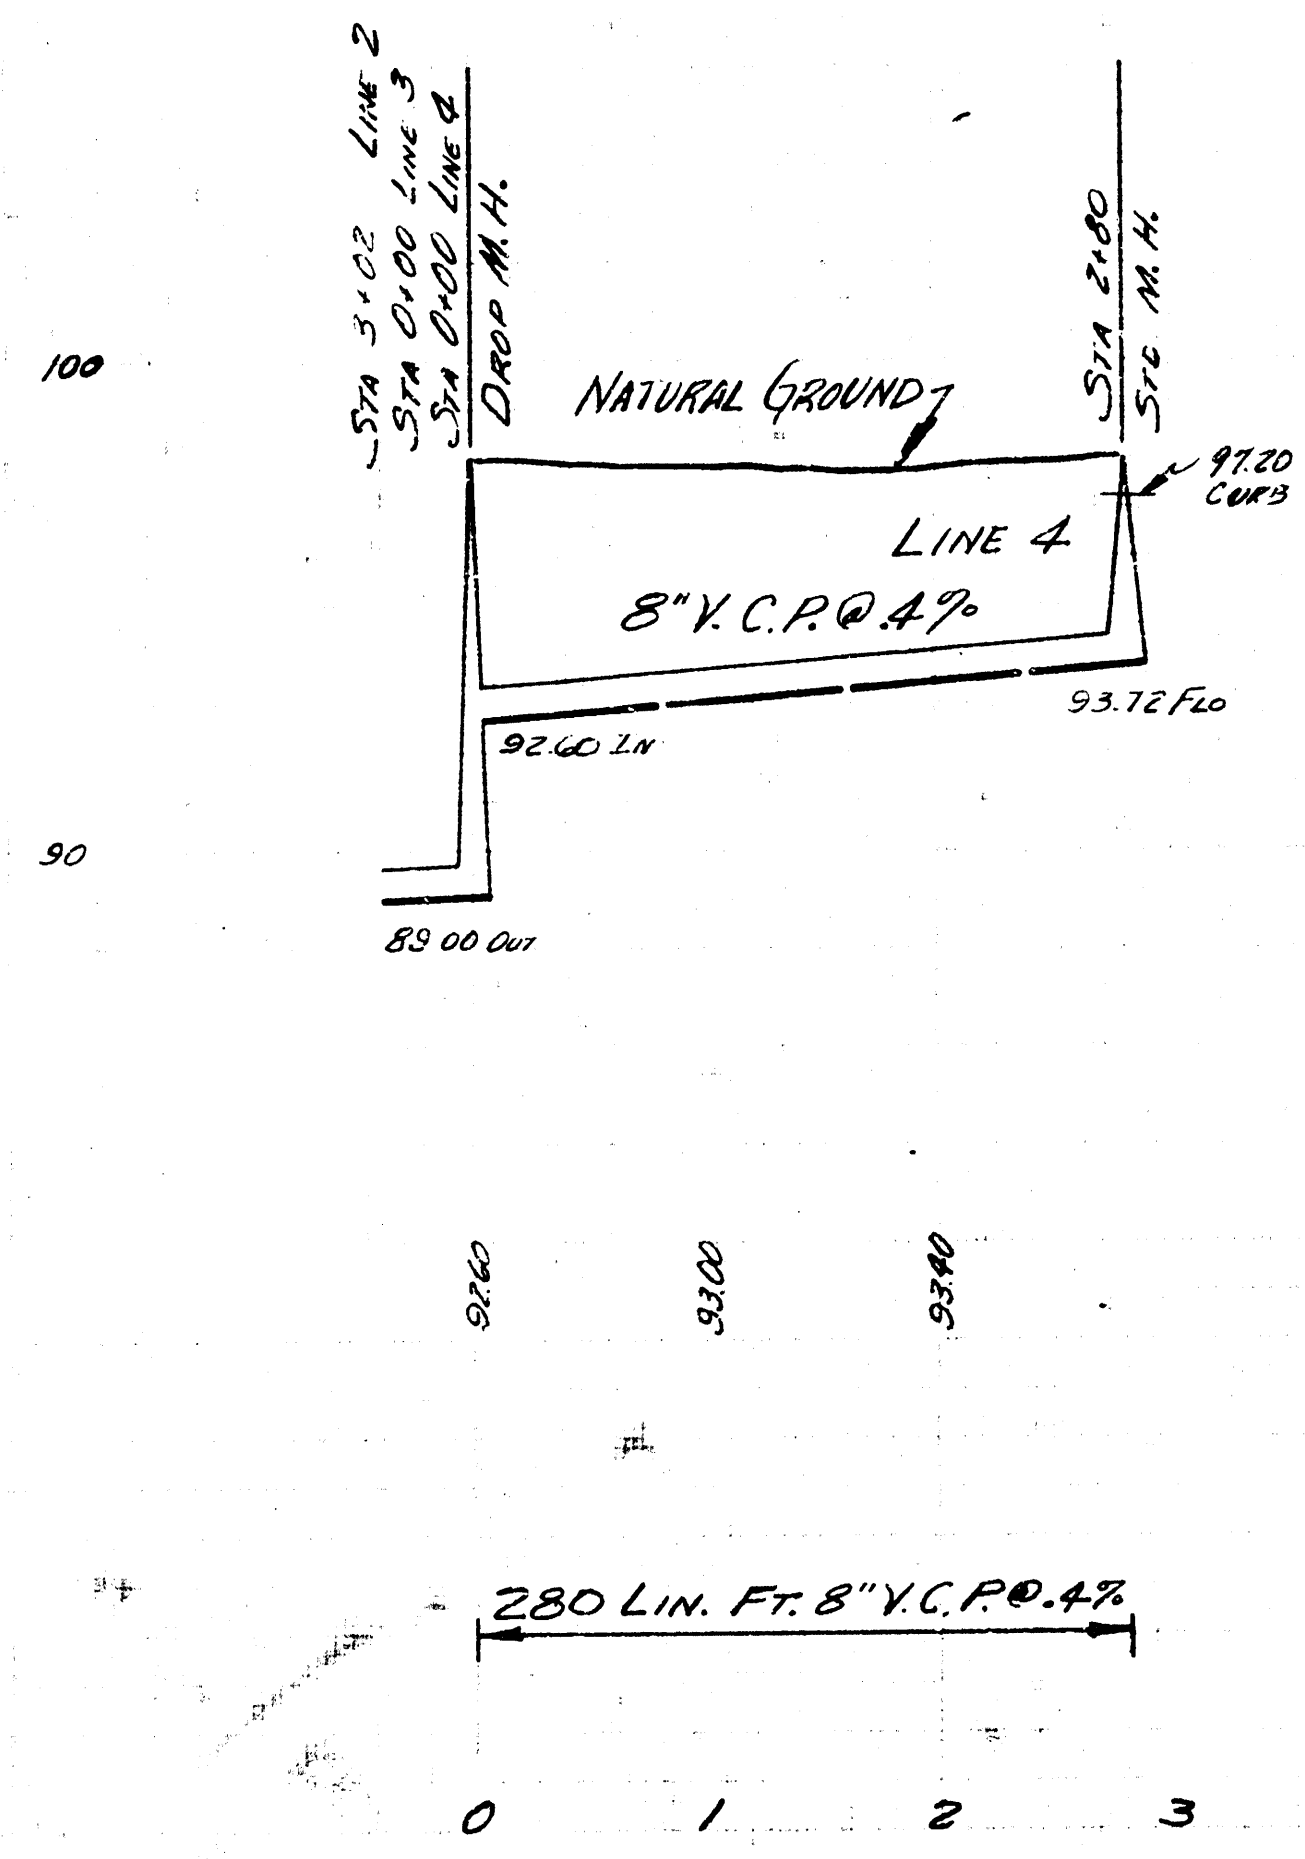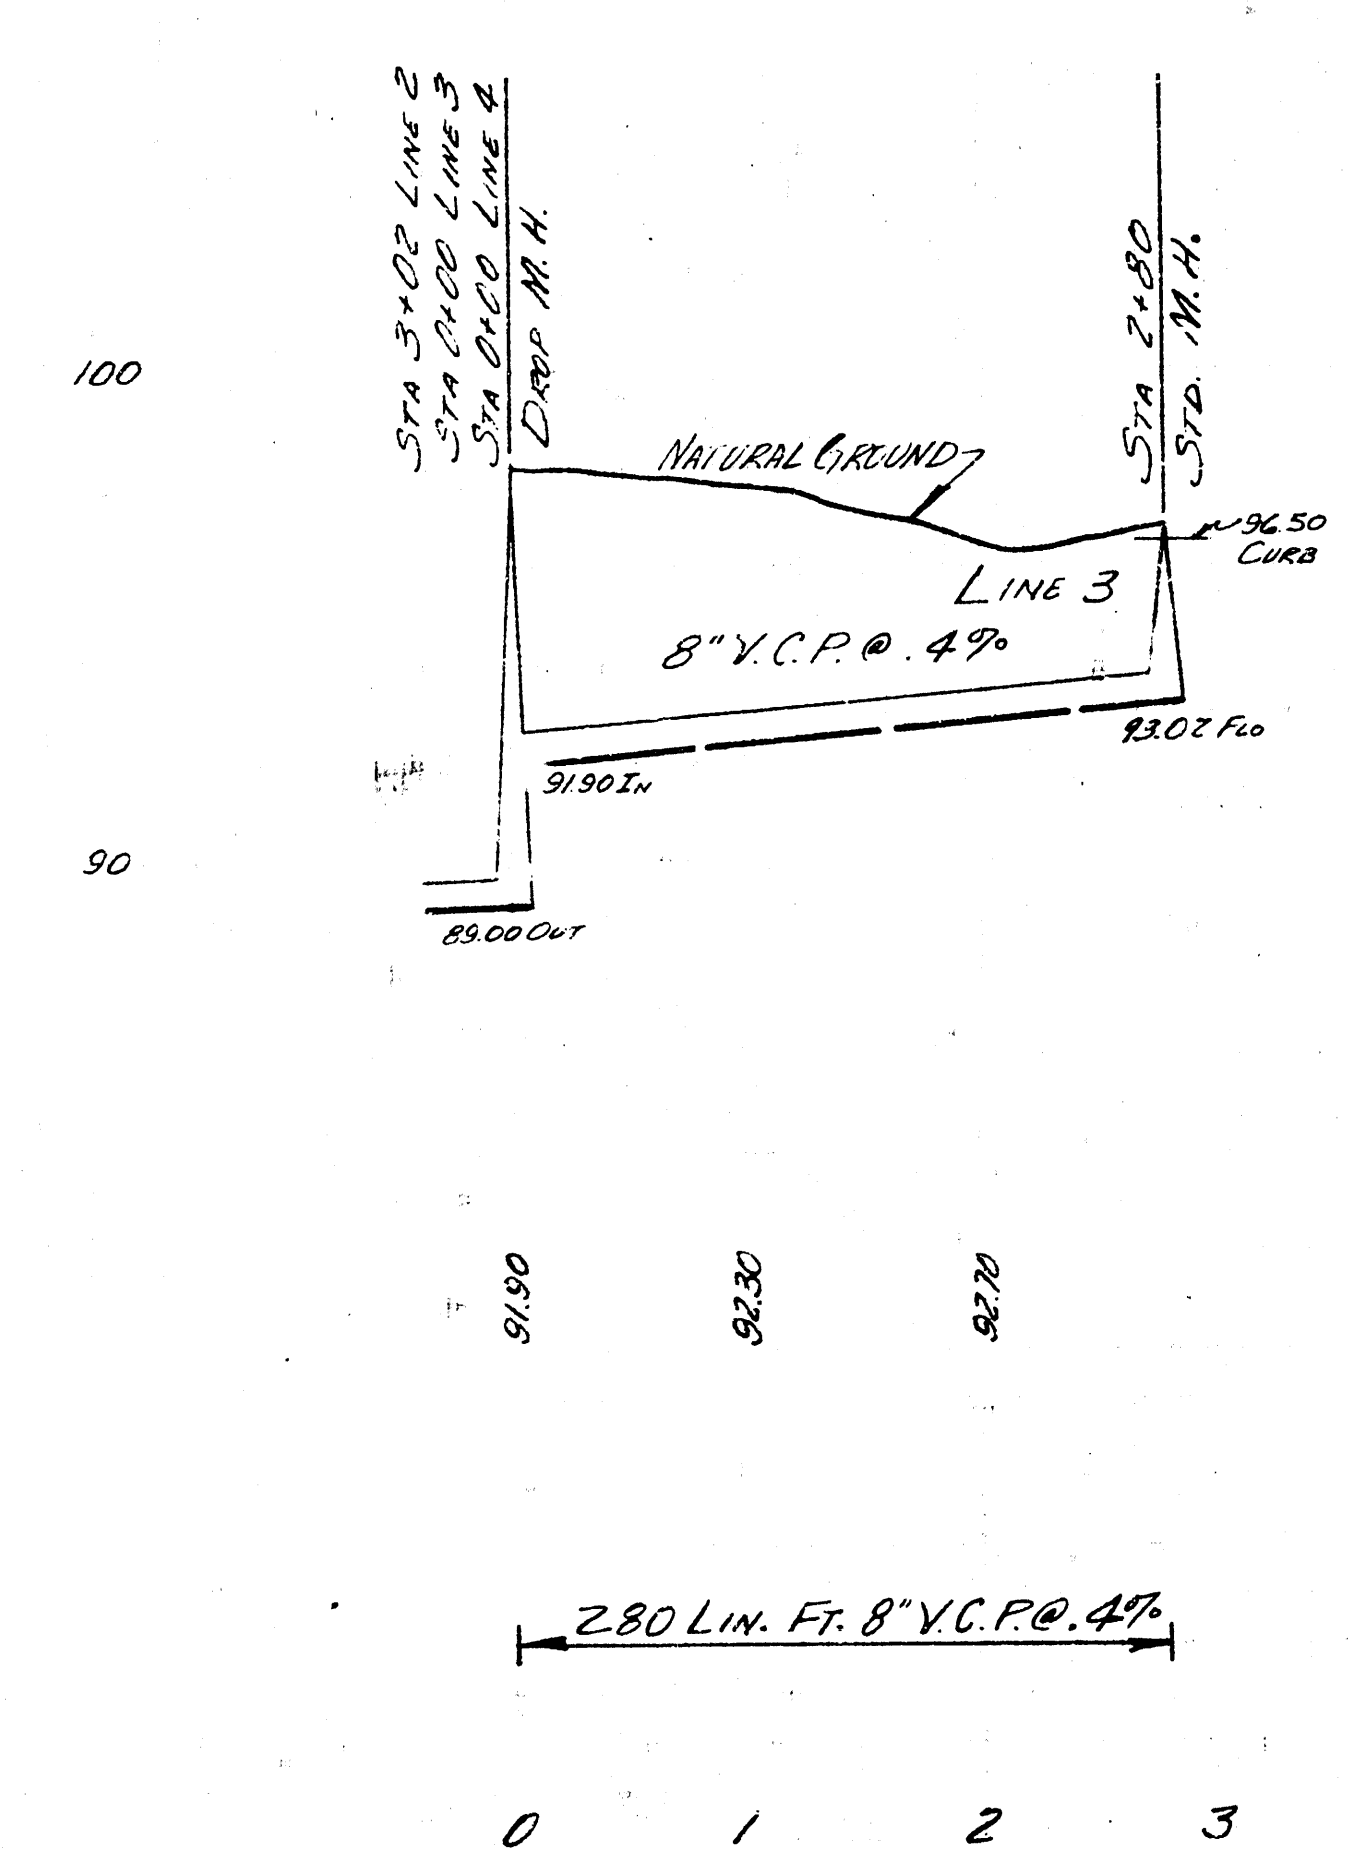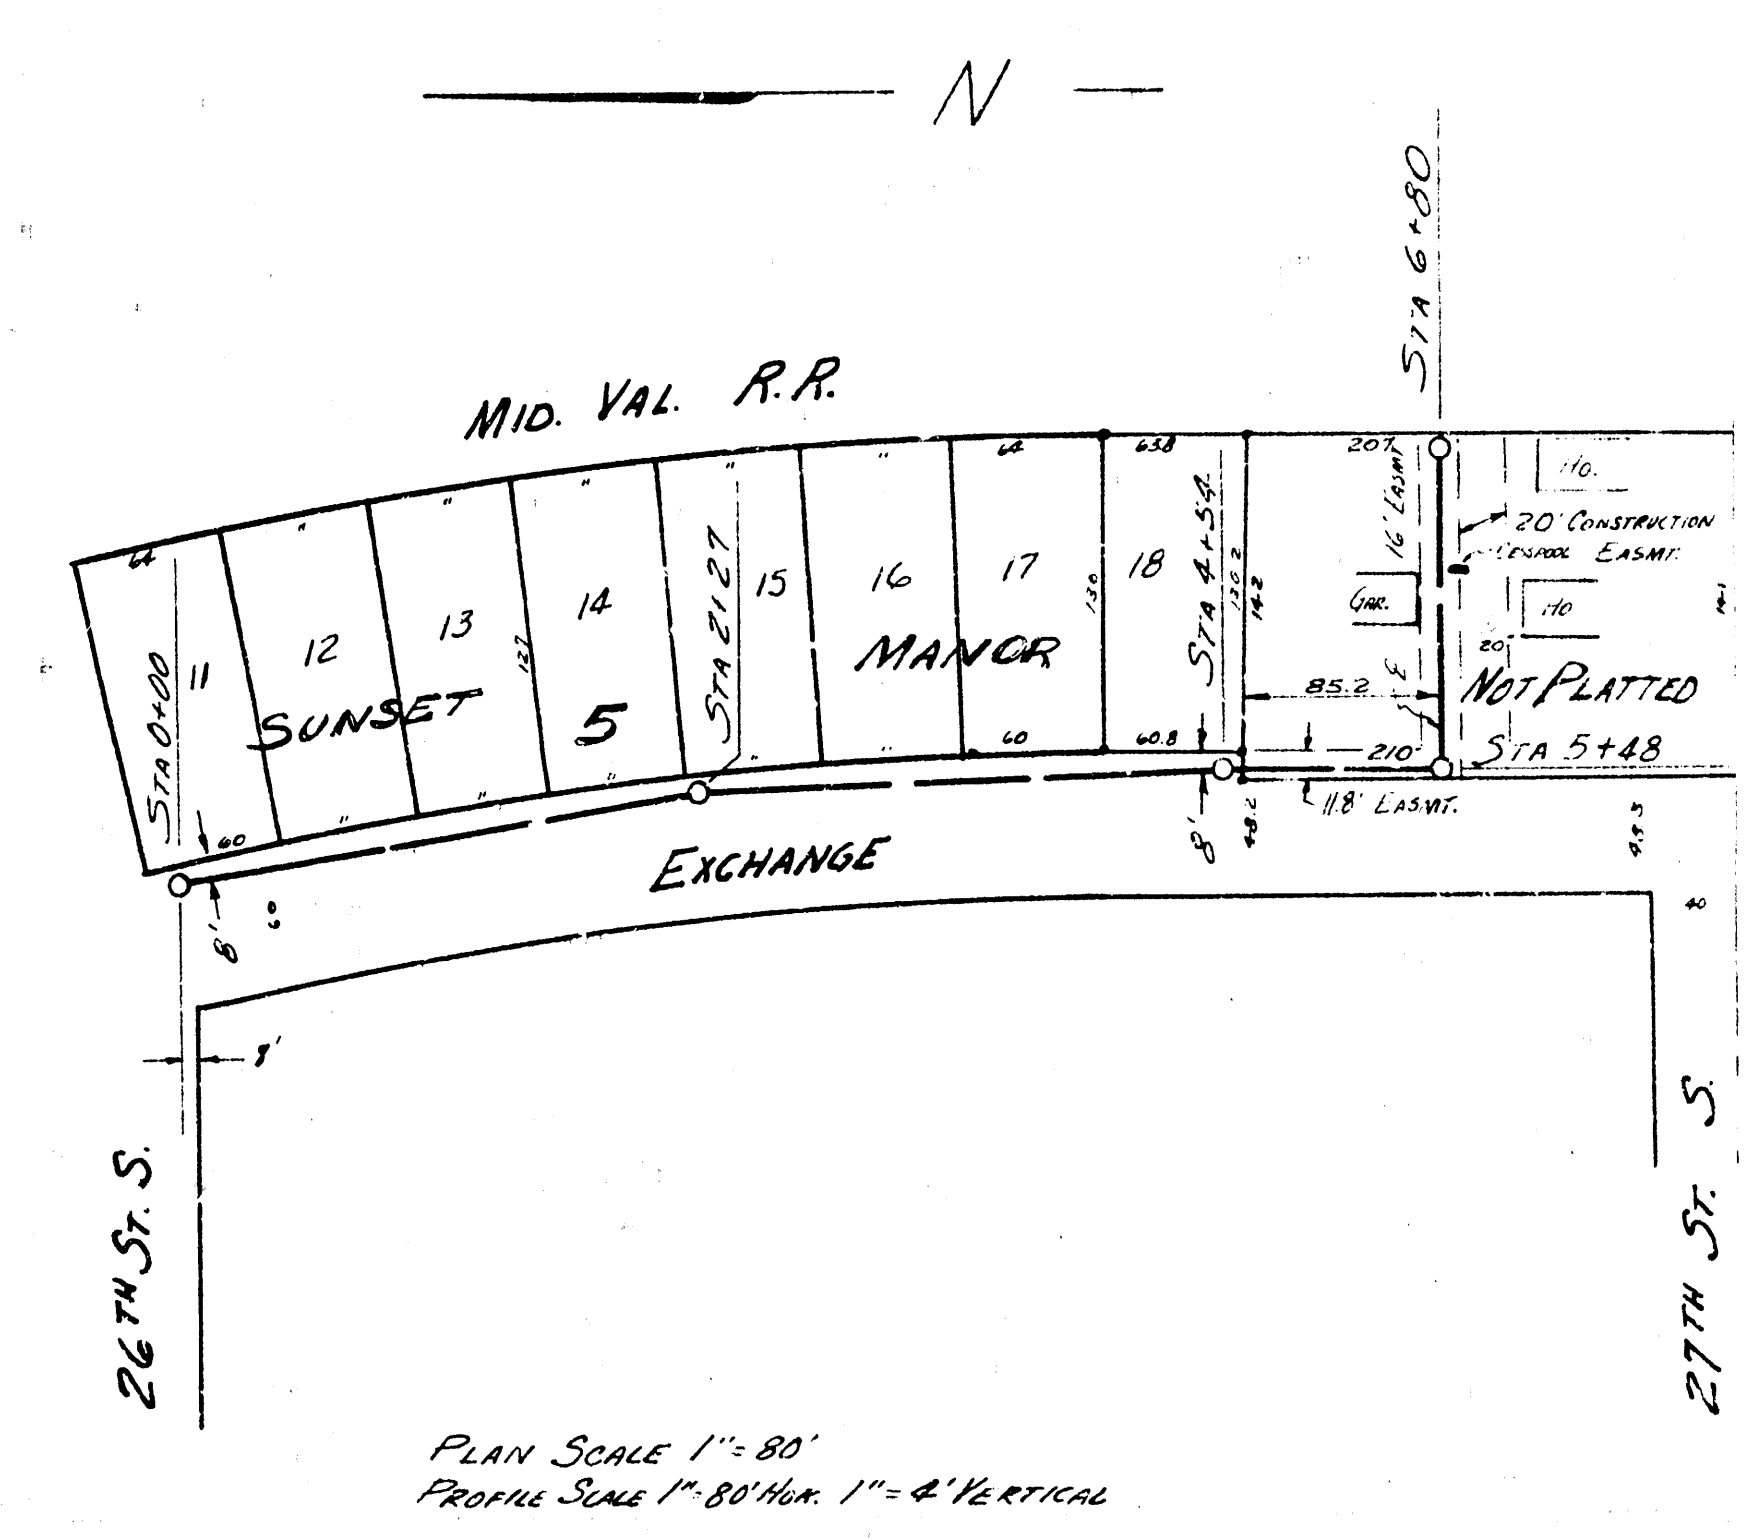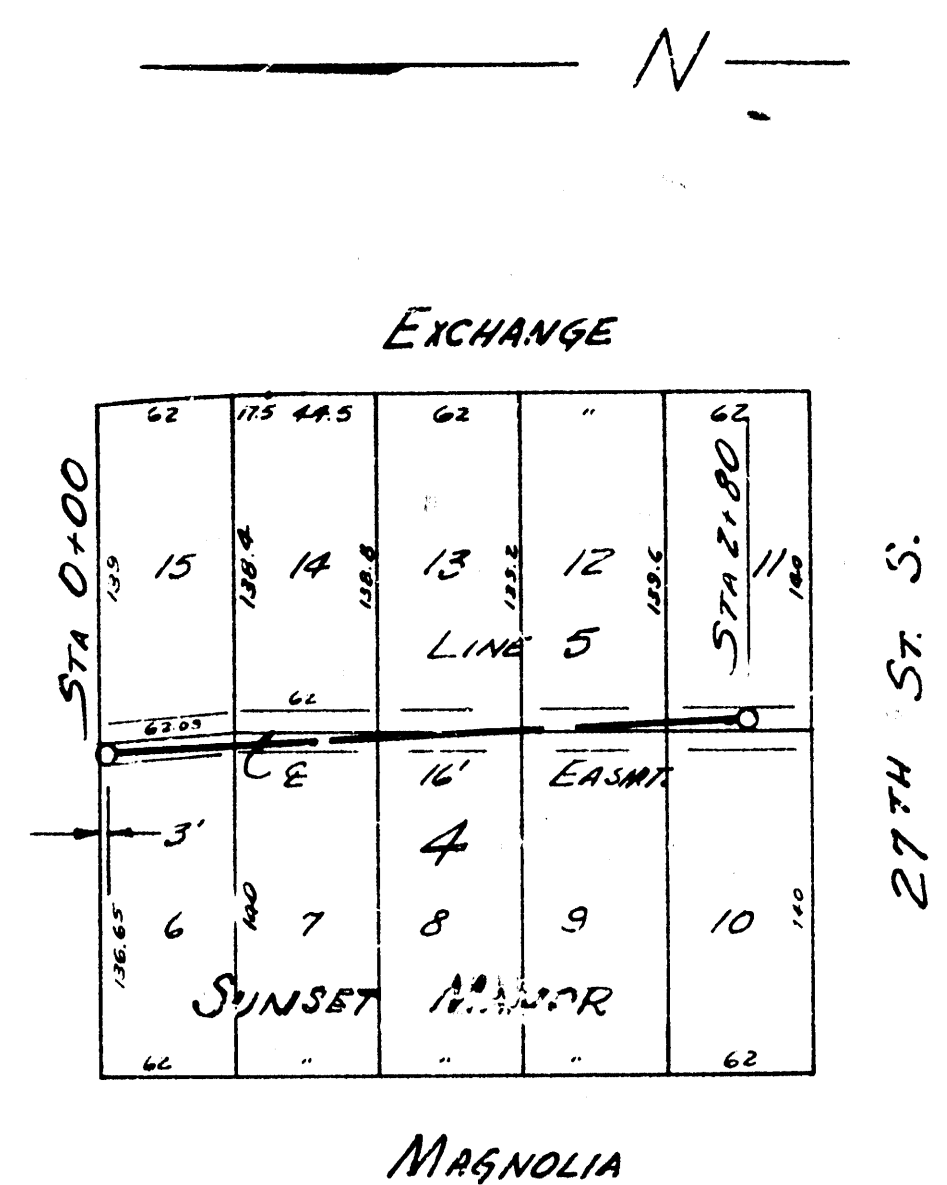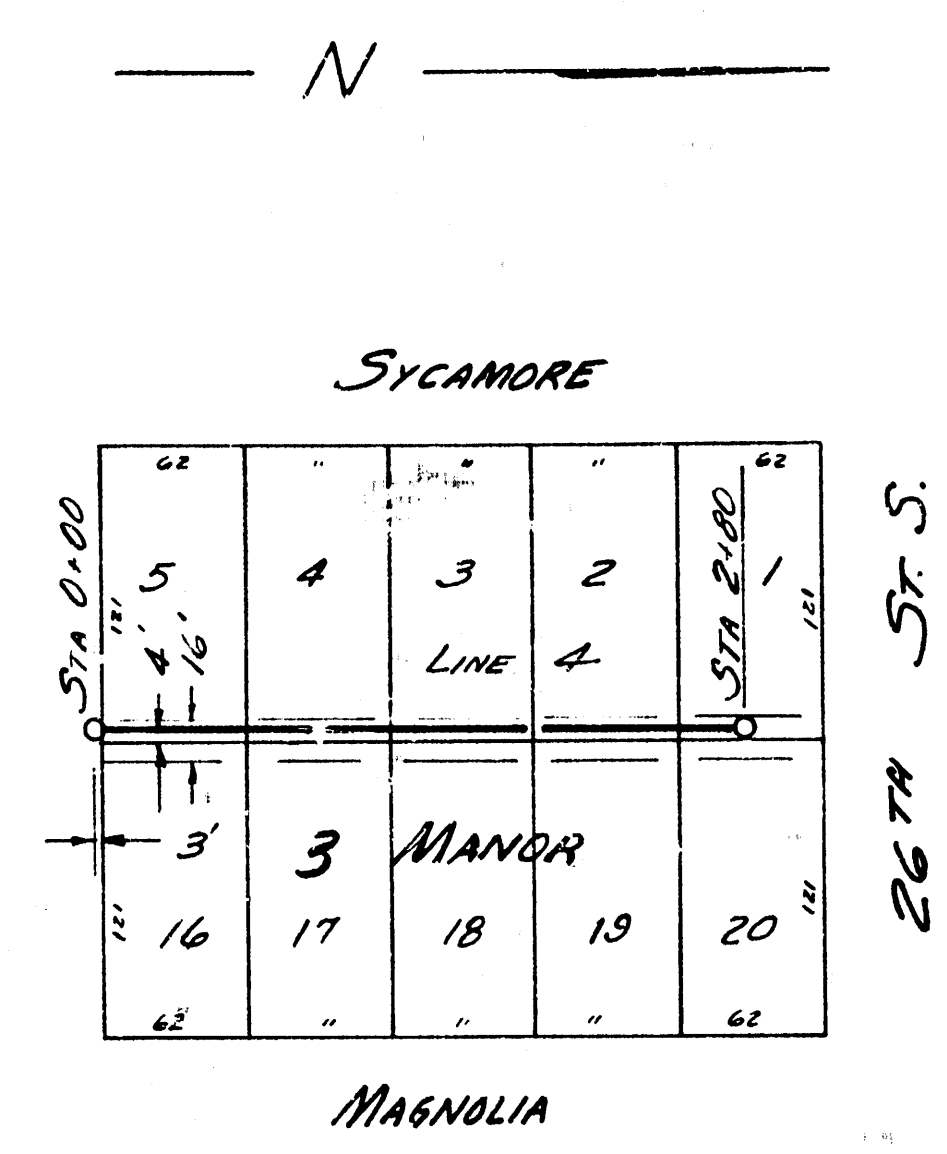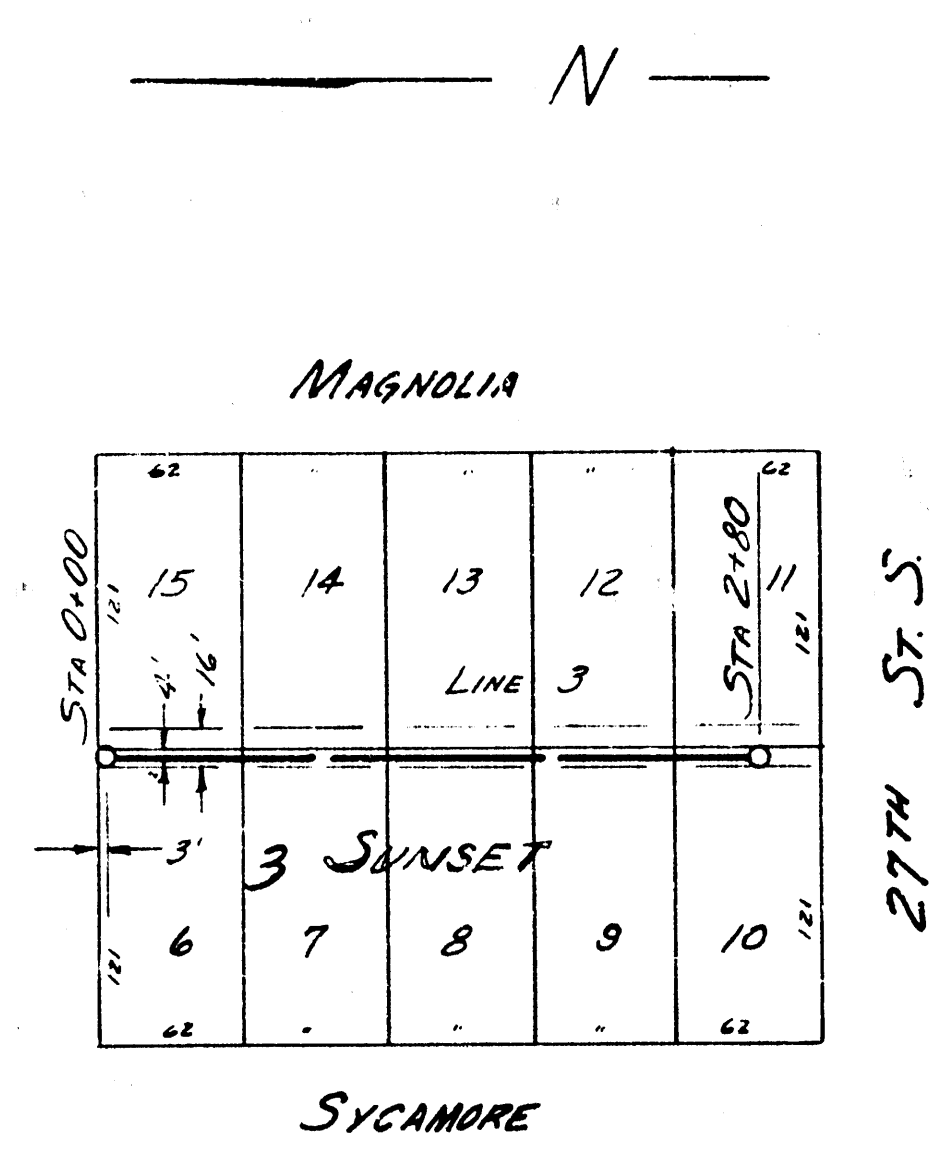

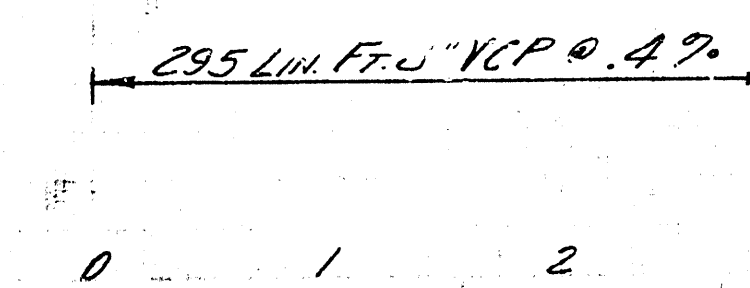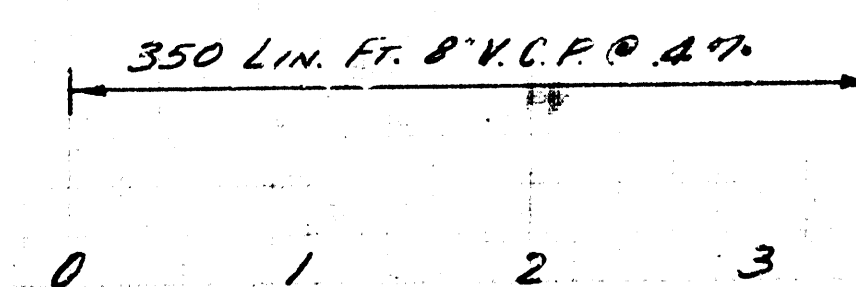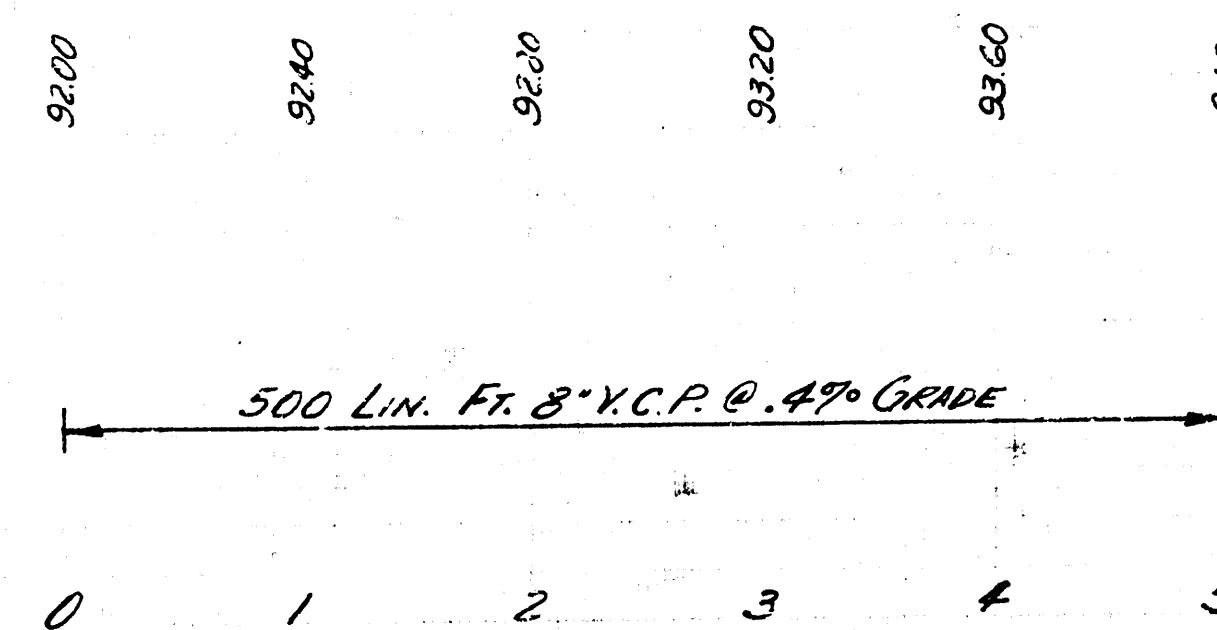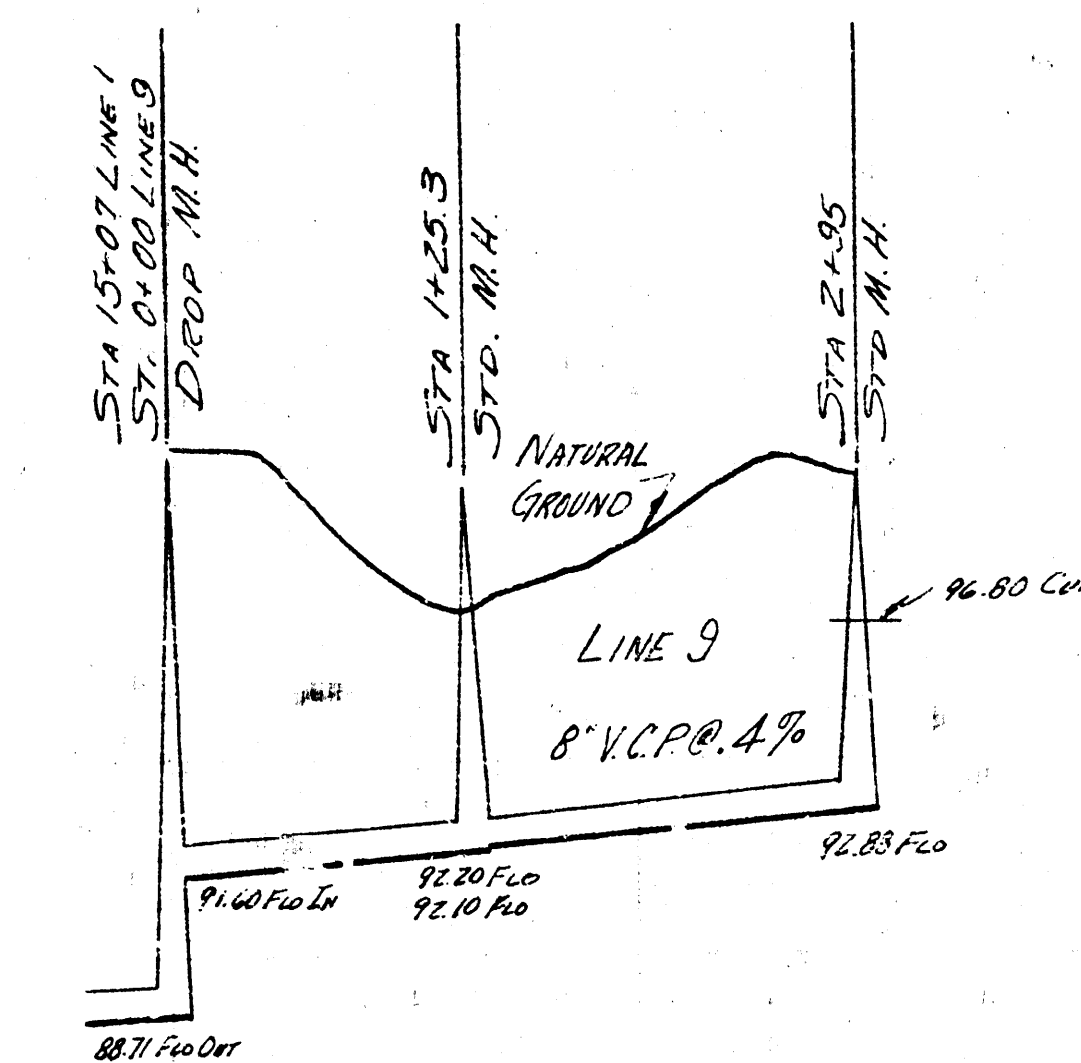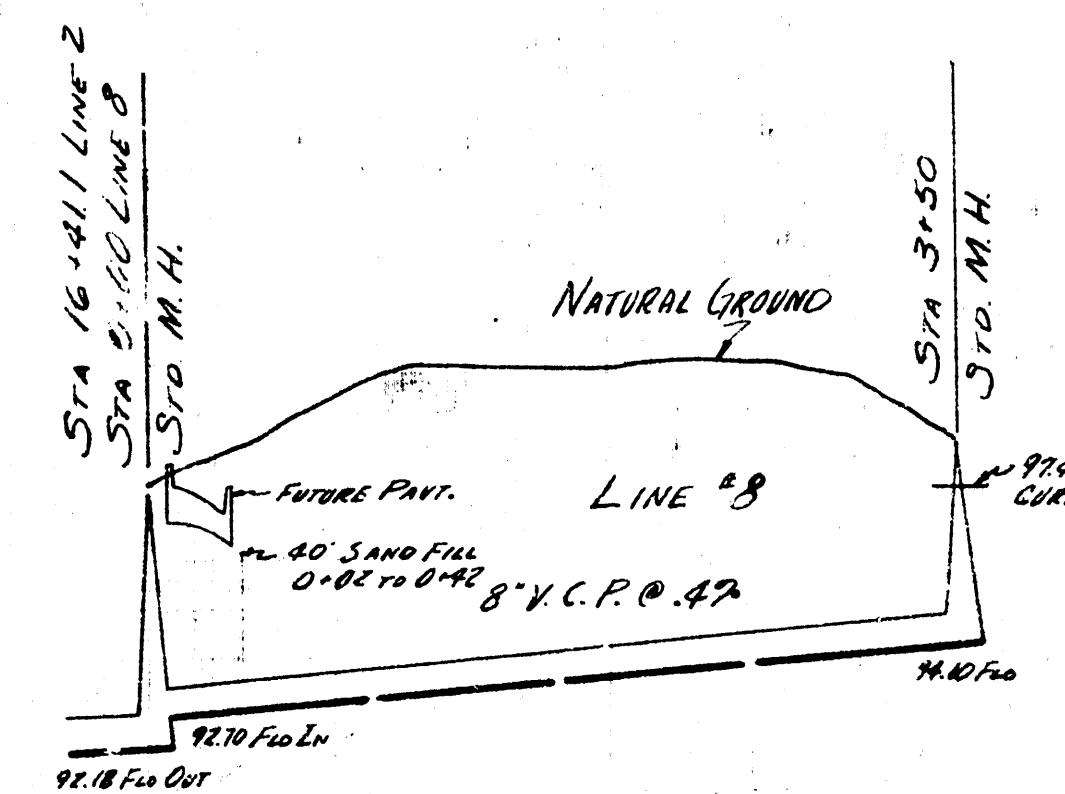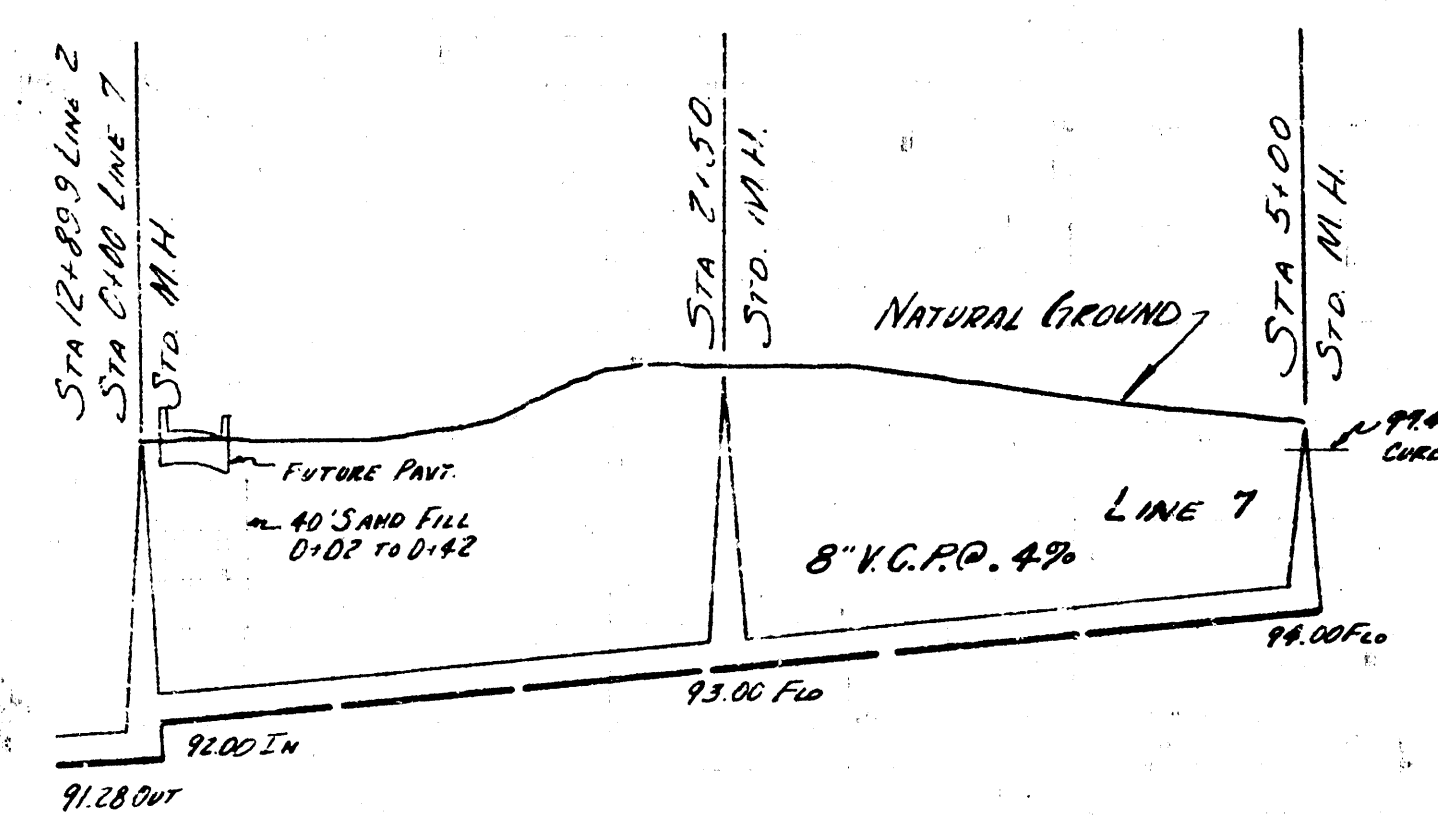
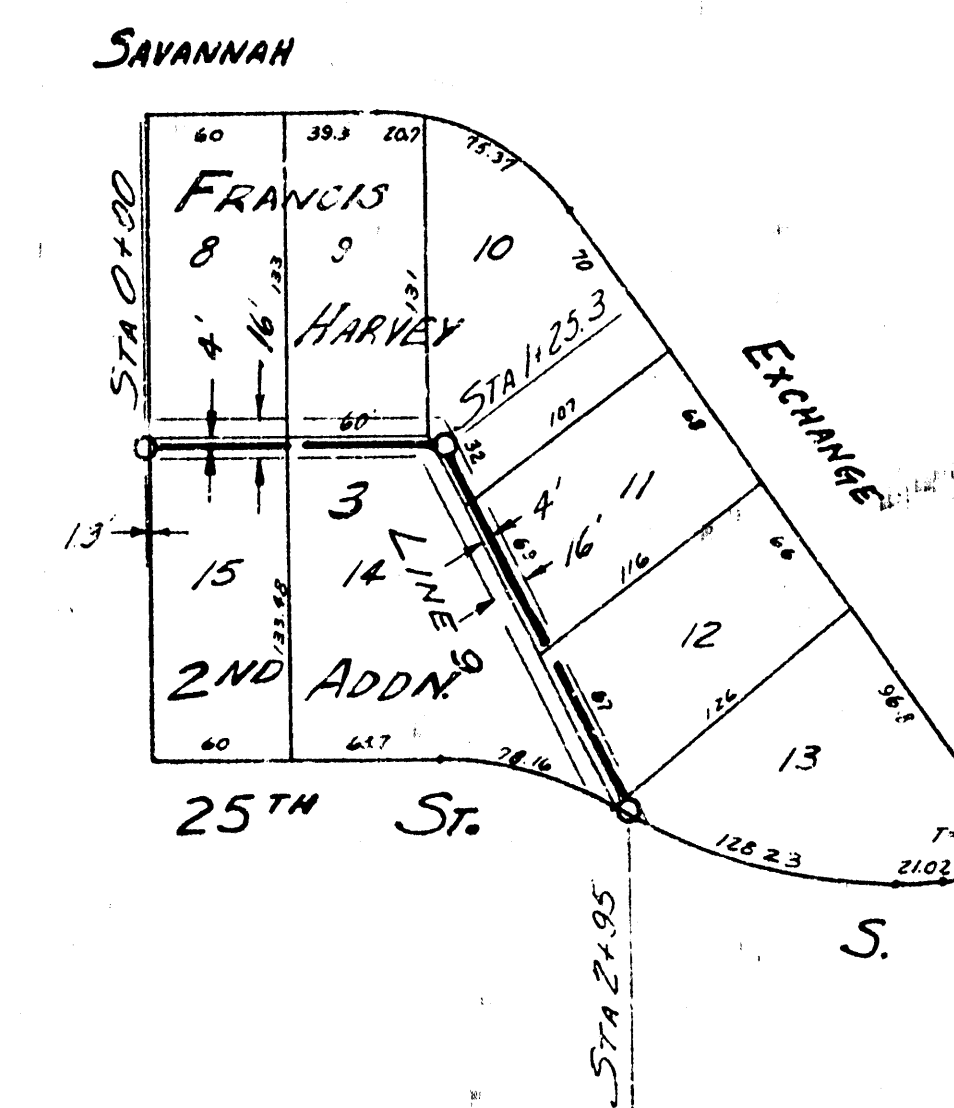
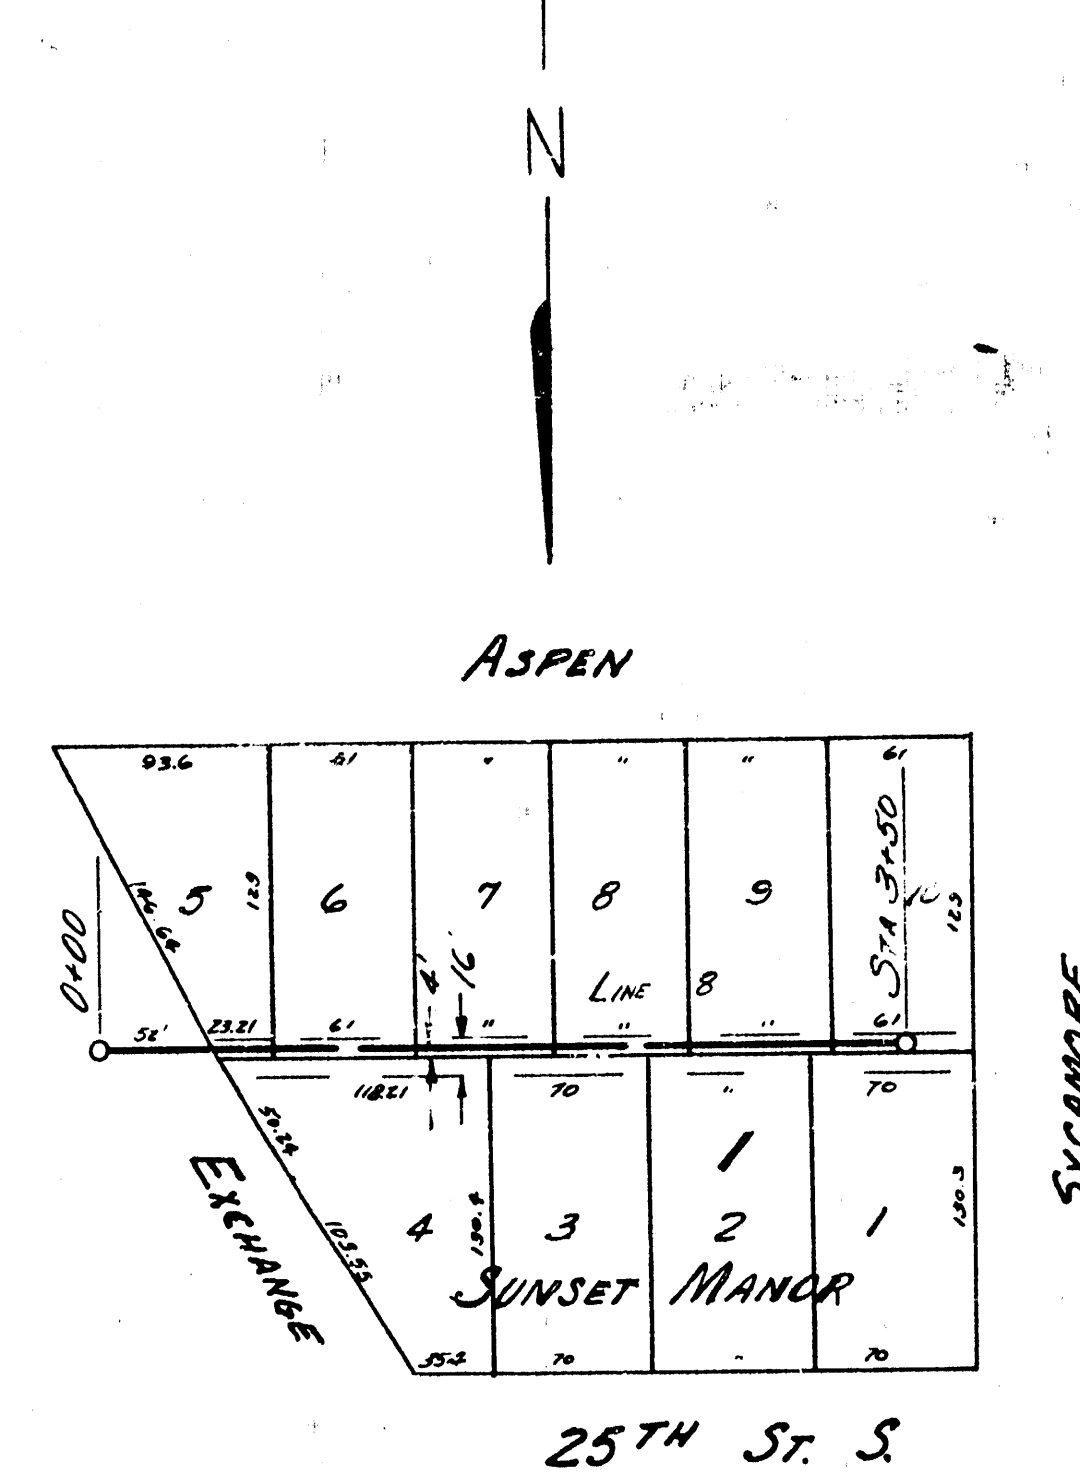
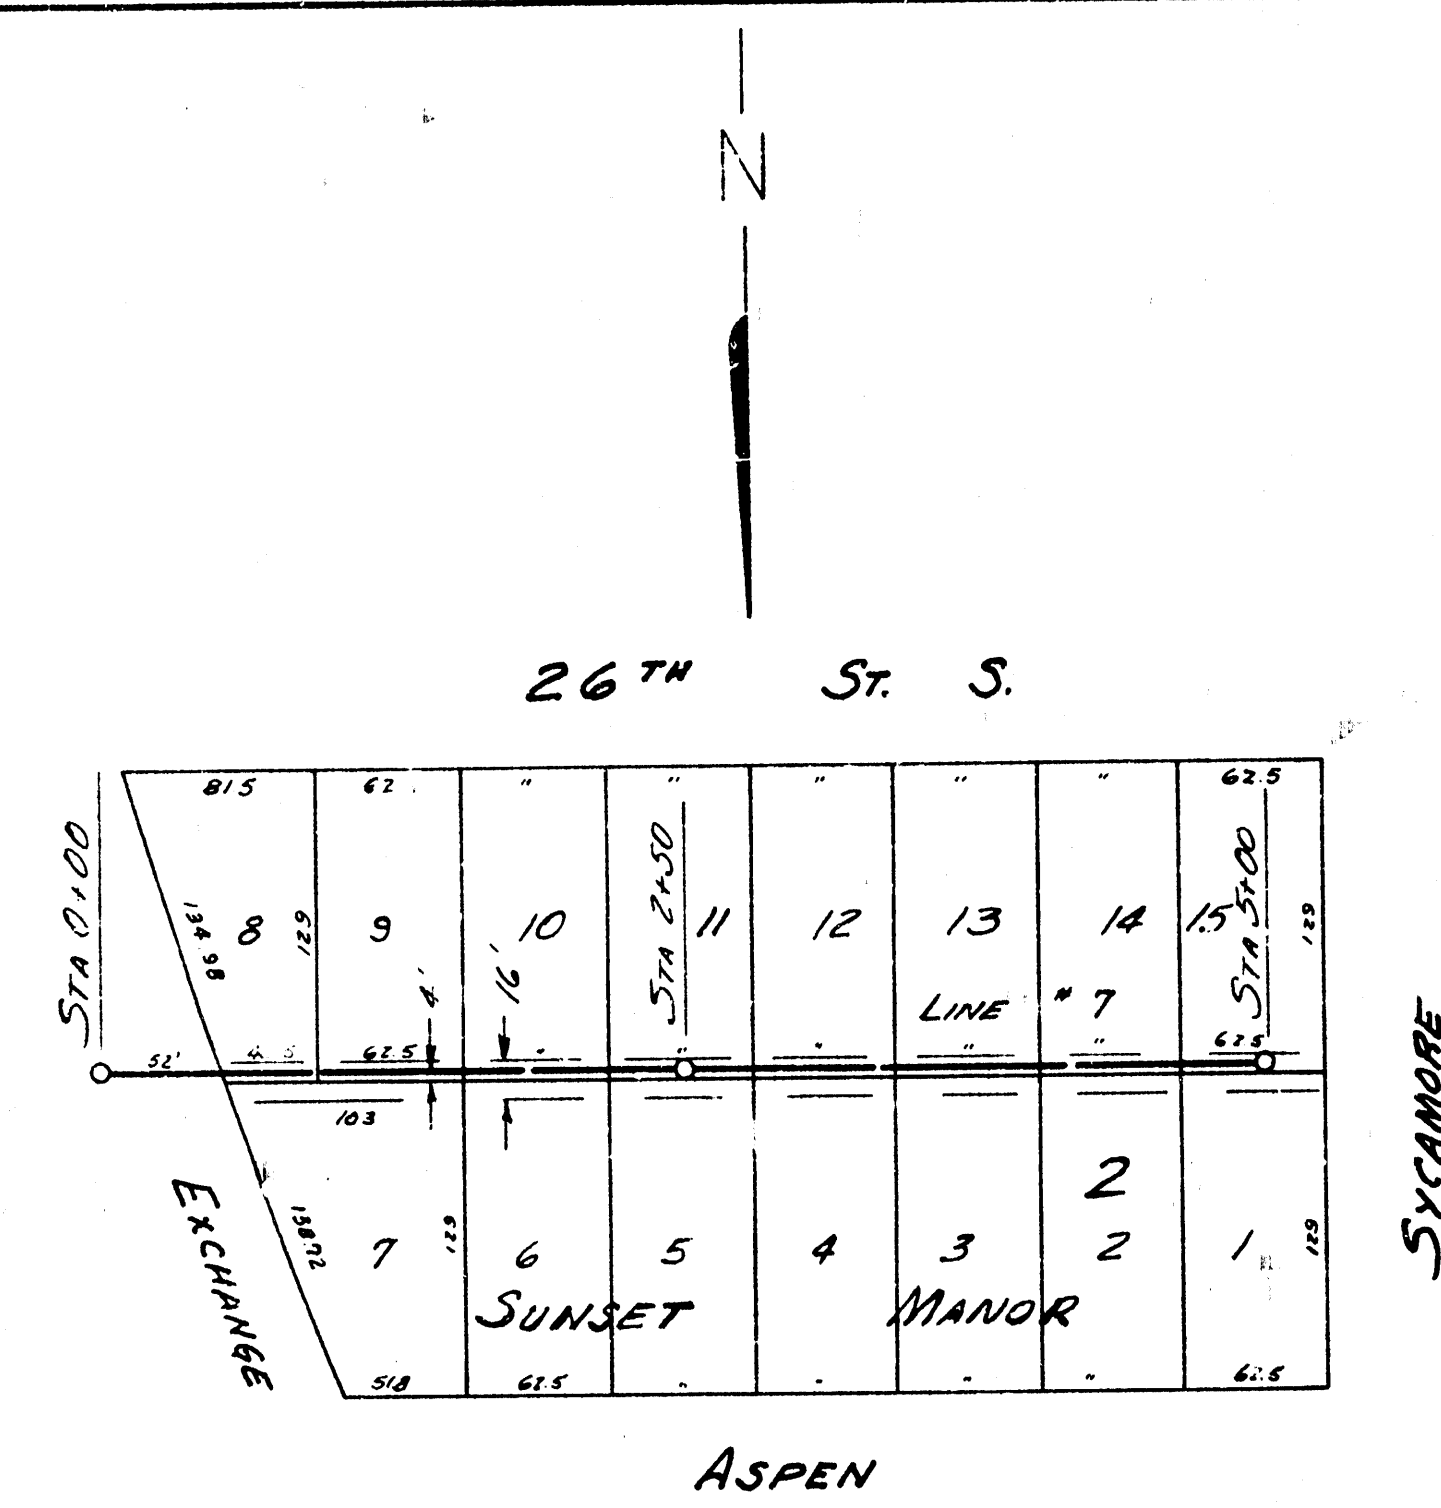


PLAN SCALE 1" = 40'

PROFILE SCALE 1" = 10' HORIZ. 1" = 4' VERT.





LAT. 2 SUB. 4 S.S. 22

Proj. No. 125-33 S. 6 of 8

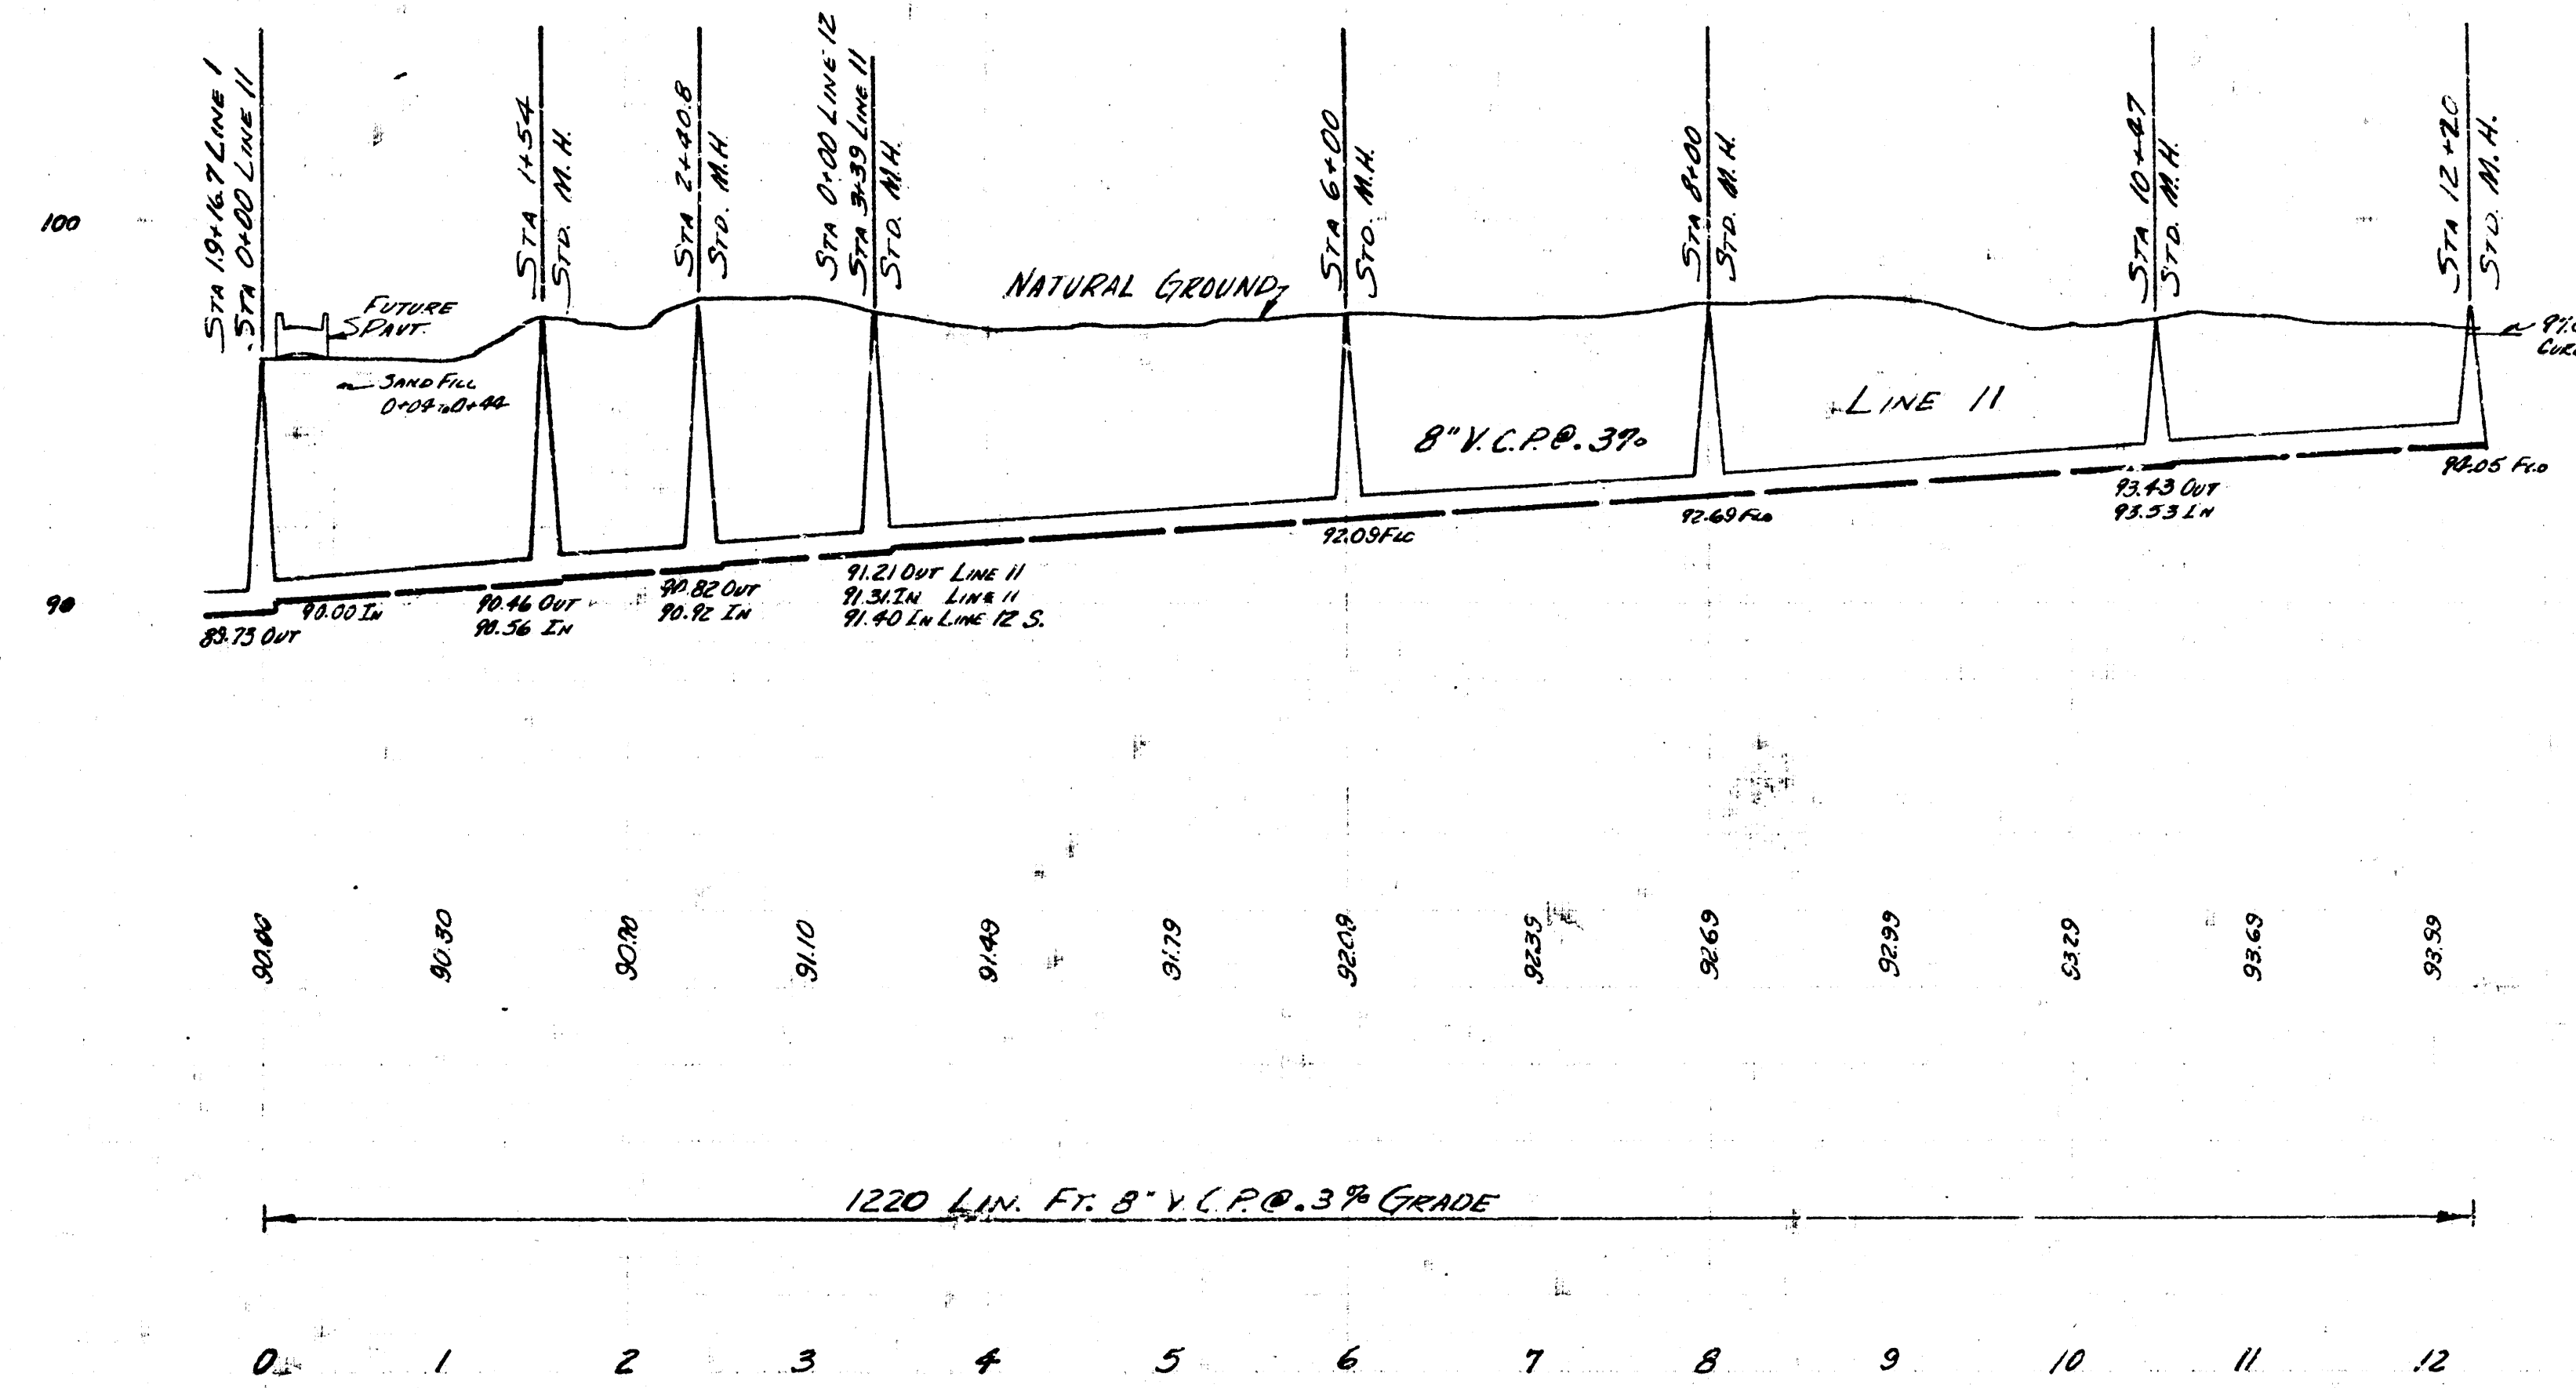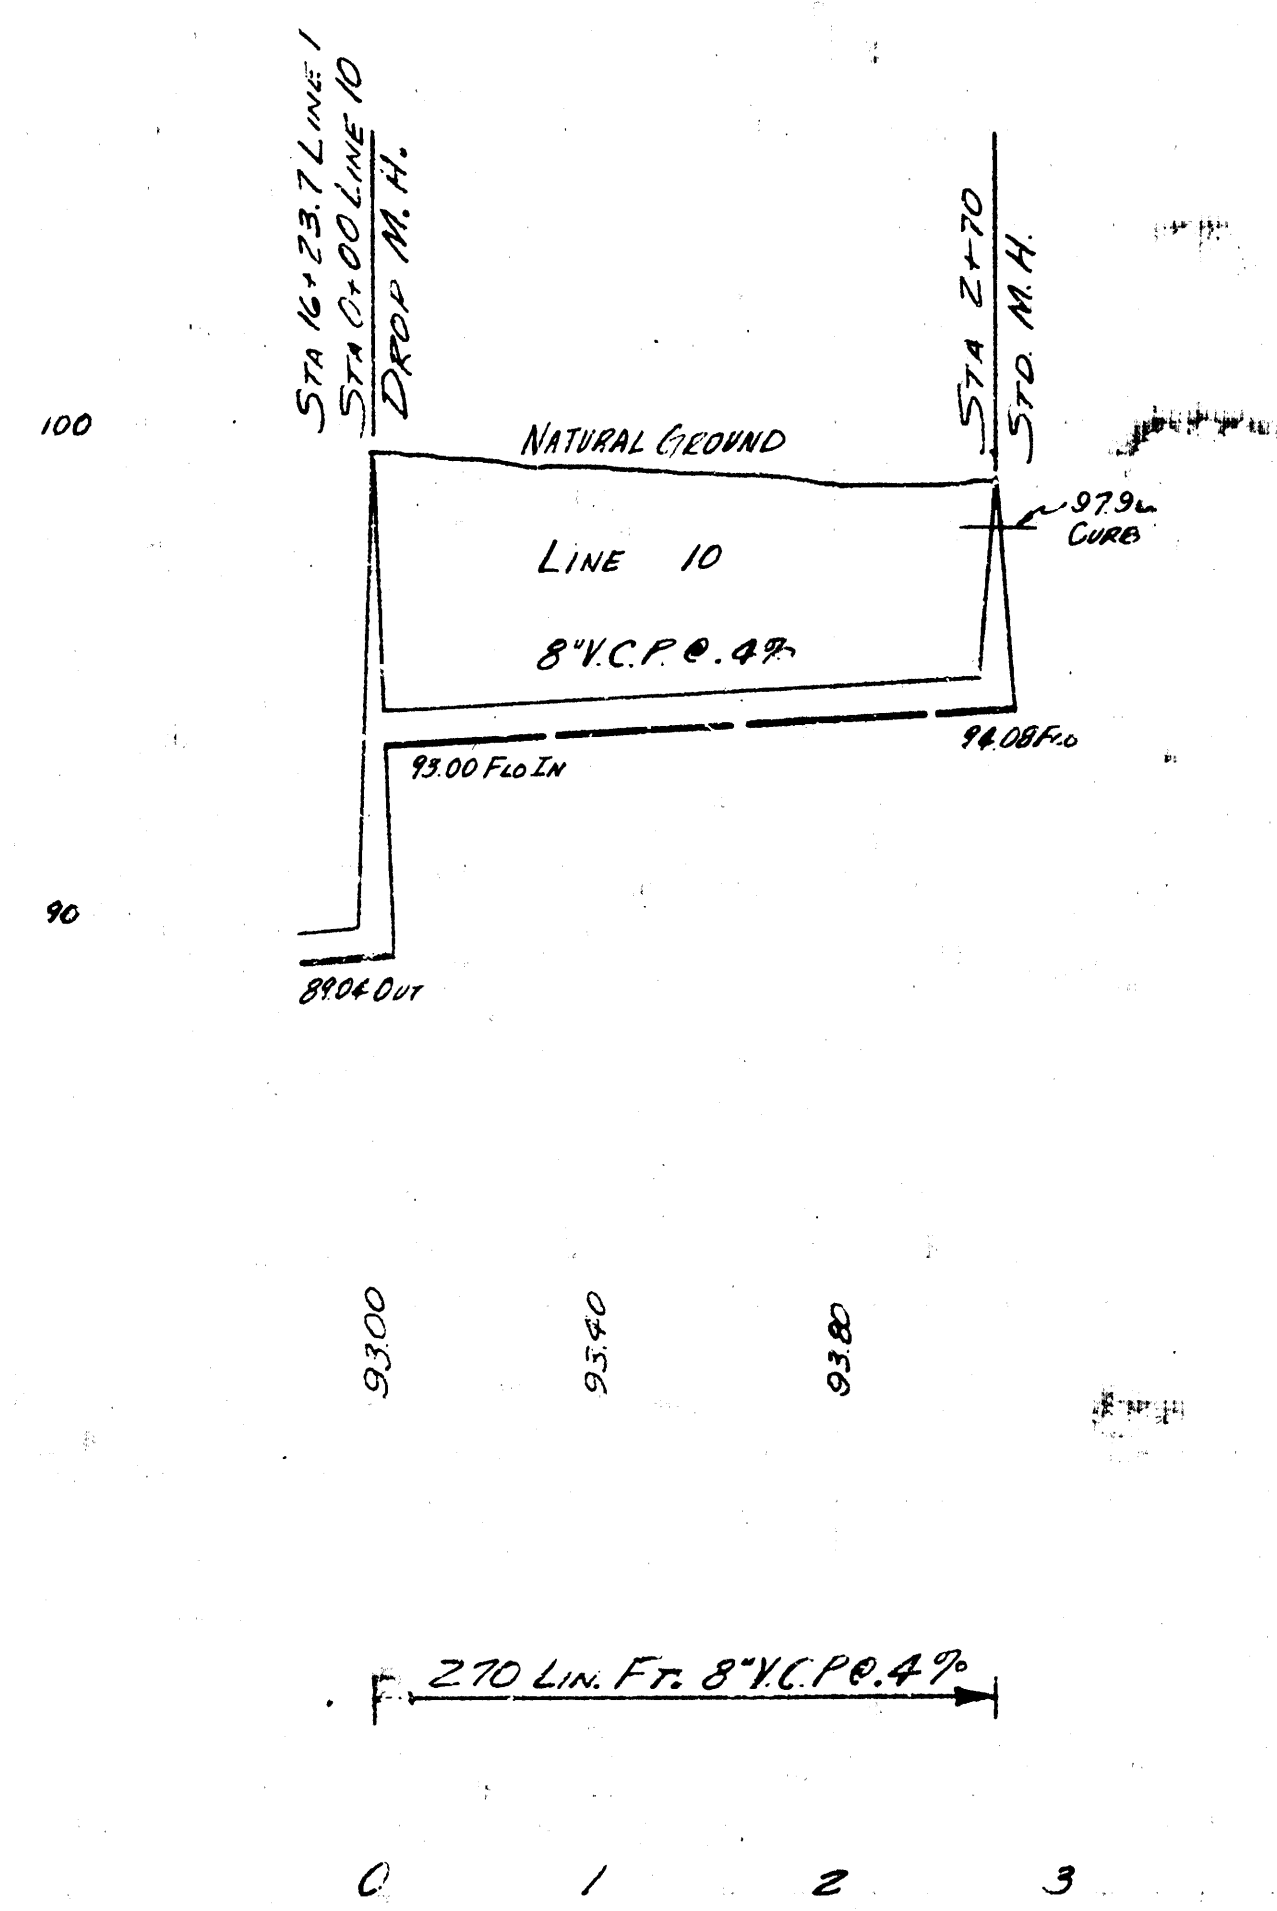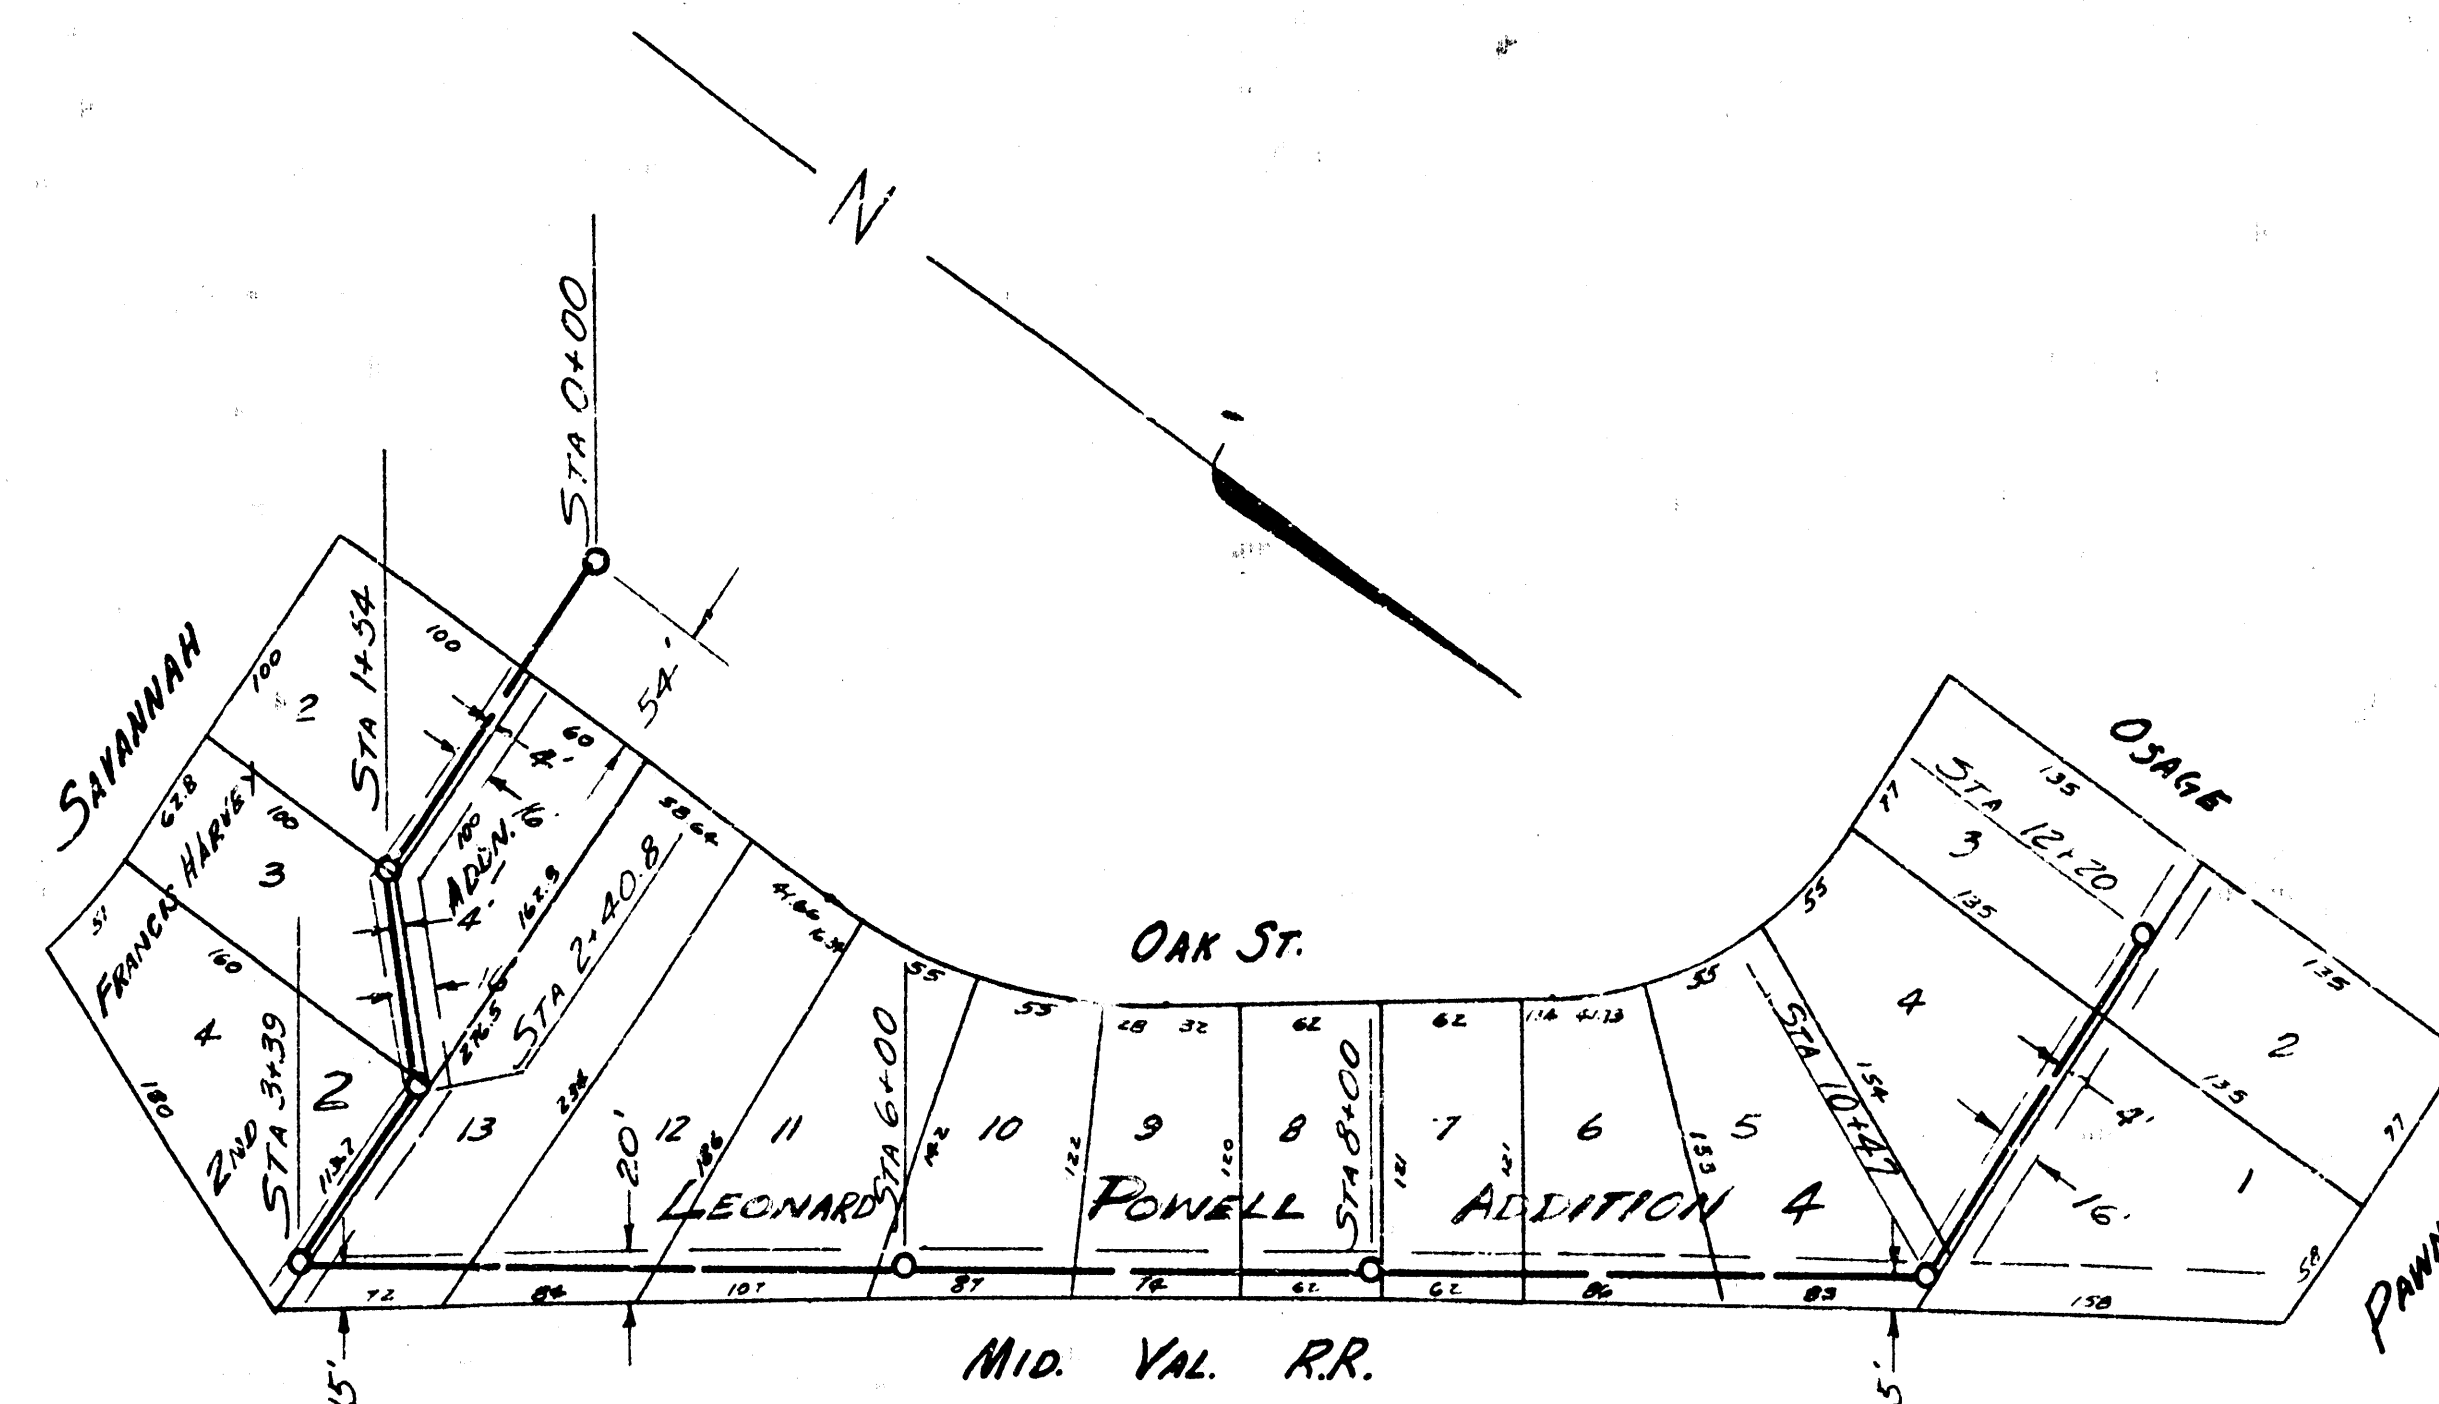
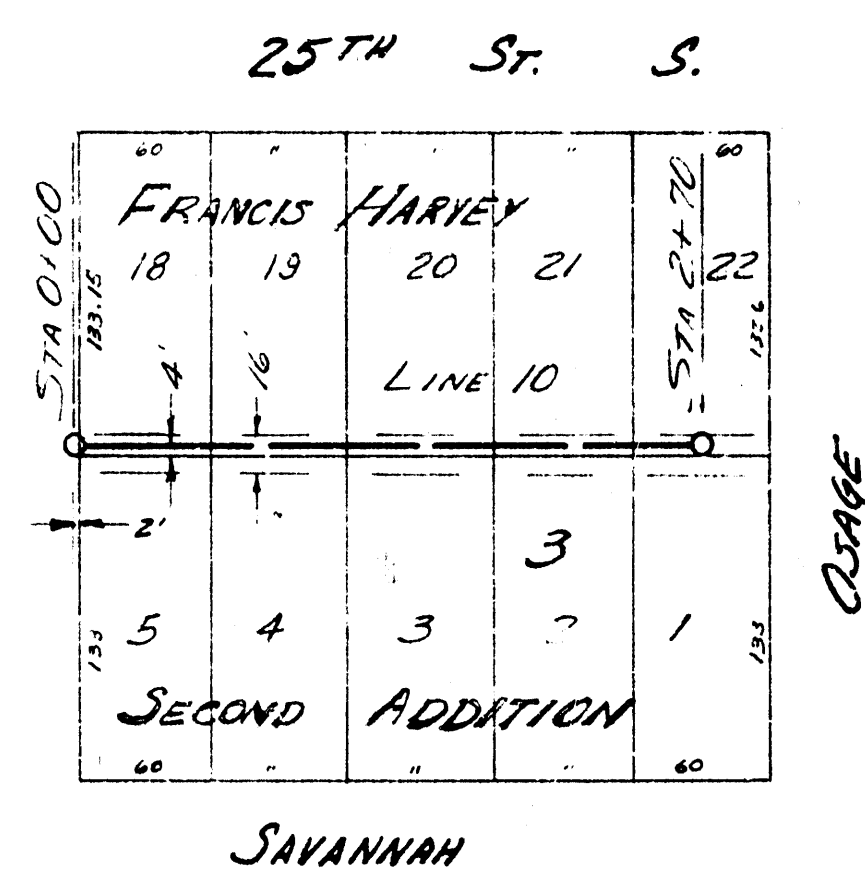


PLAN SCALE 1"=80'
PROFILE SCALE 1"=20' Hgt. 1"=4' Hgt.

LAT. 2. S. 22
PROJ. C25-33 IN 708

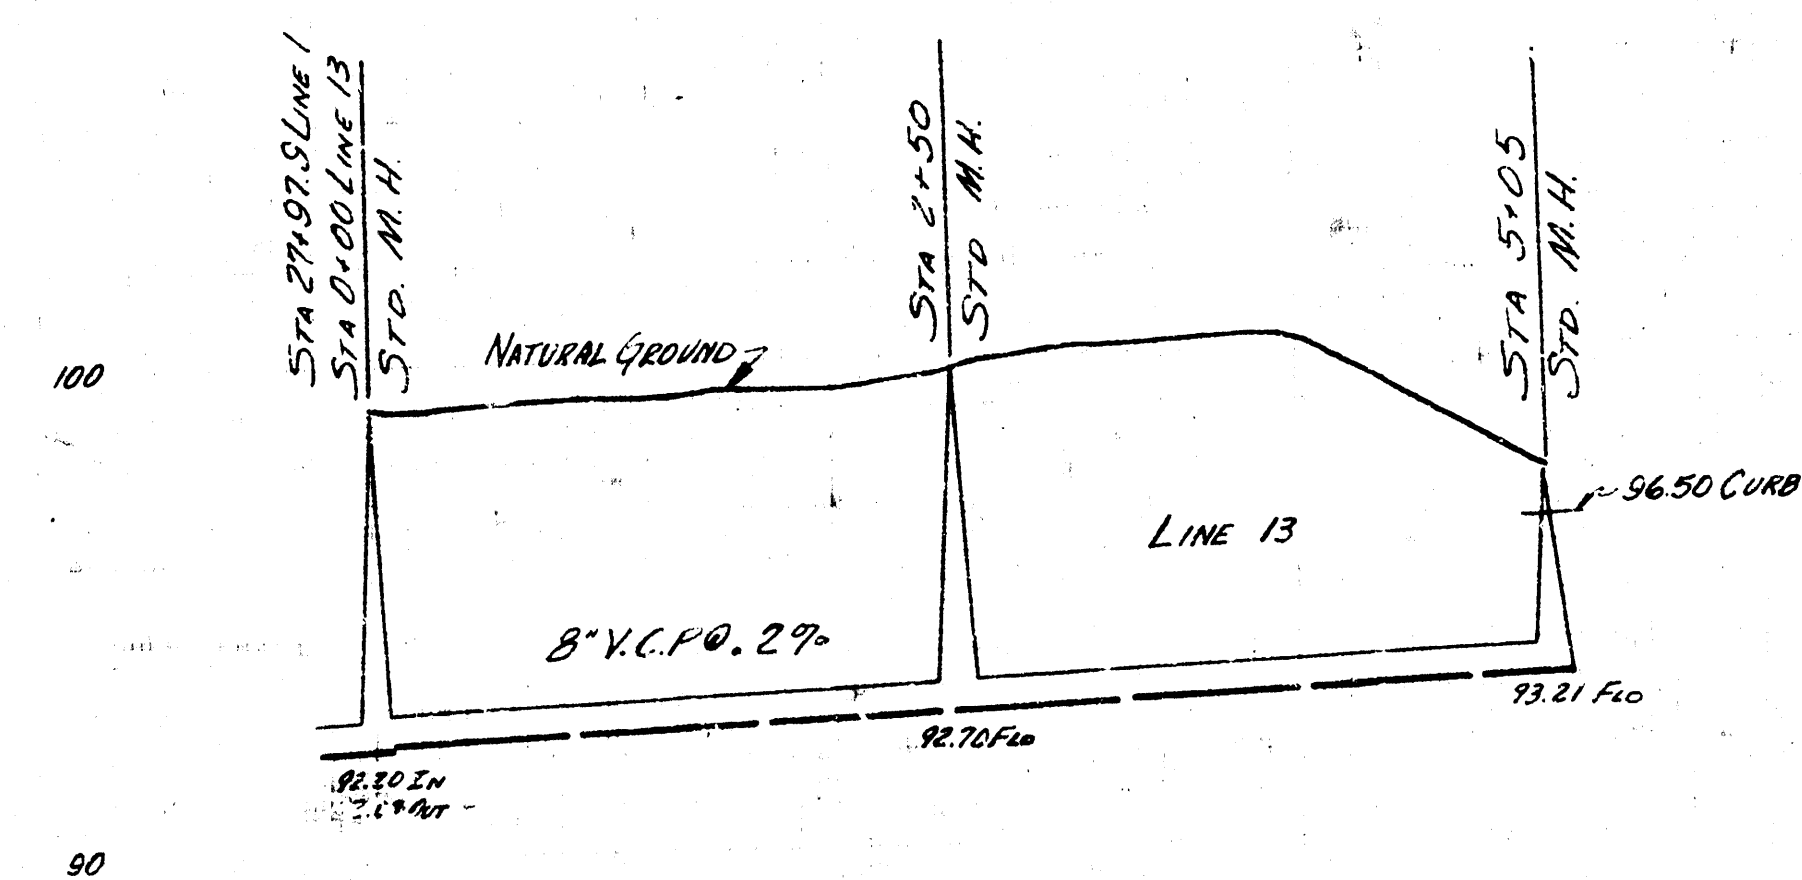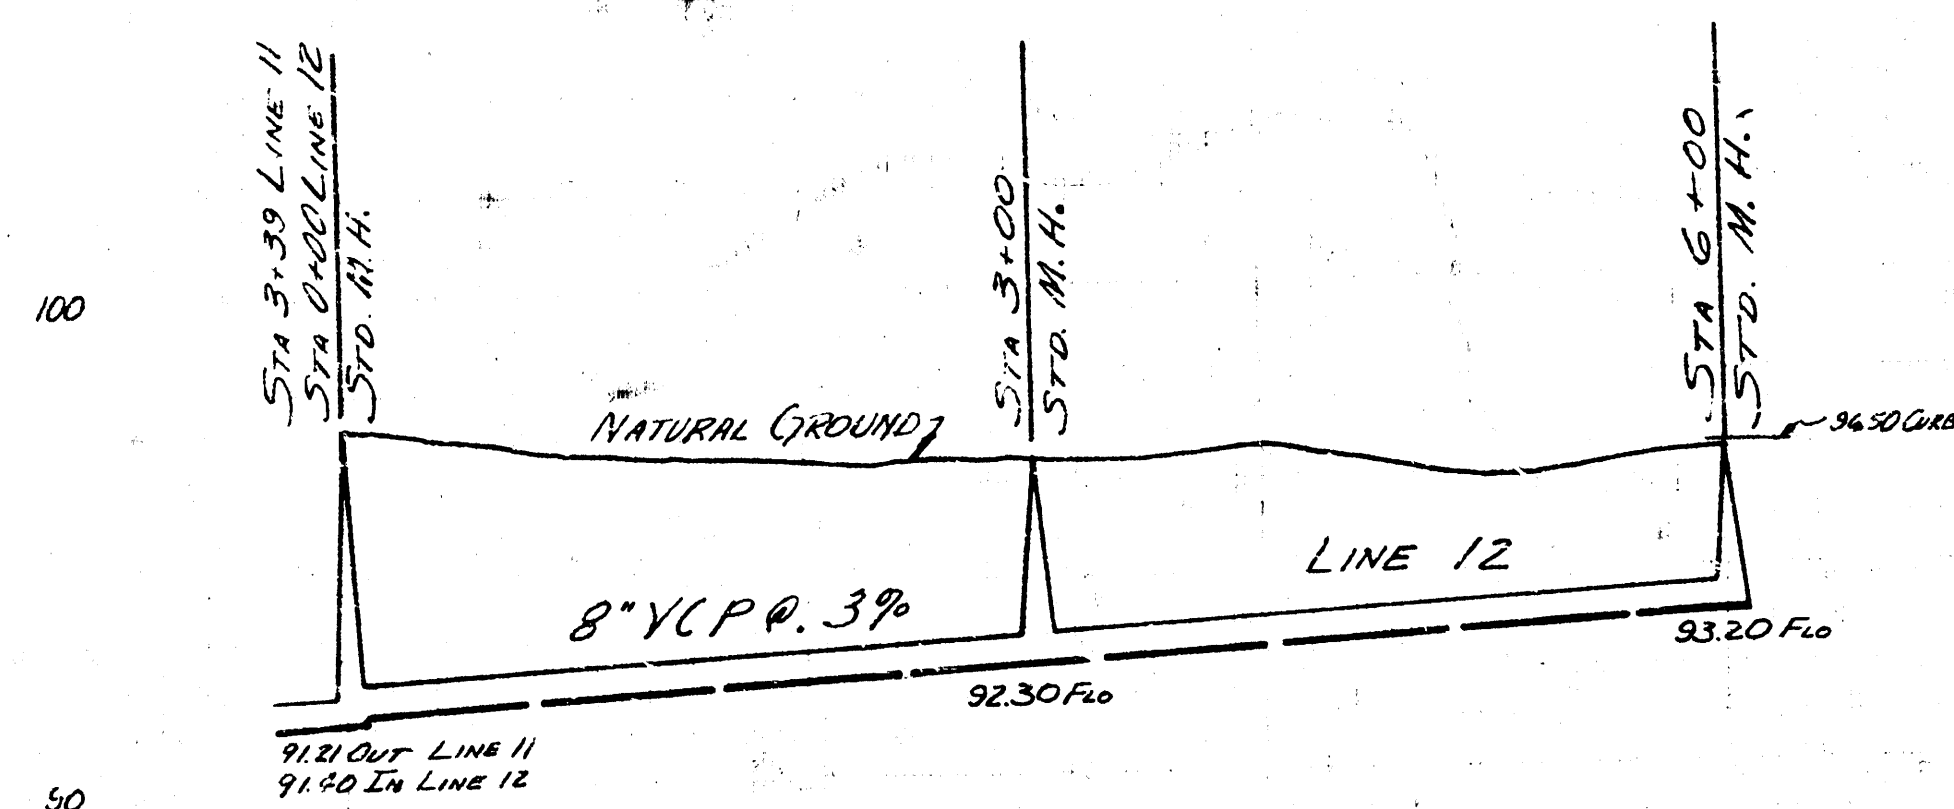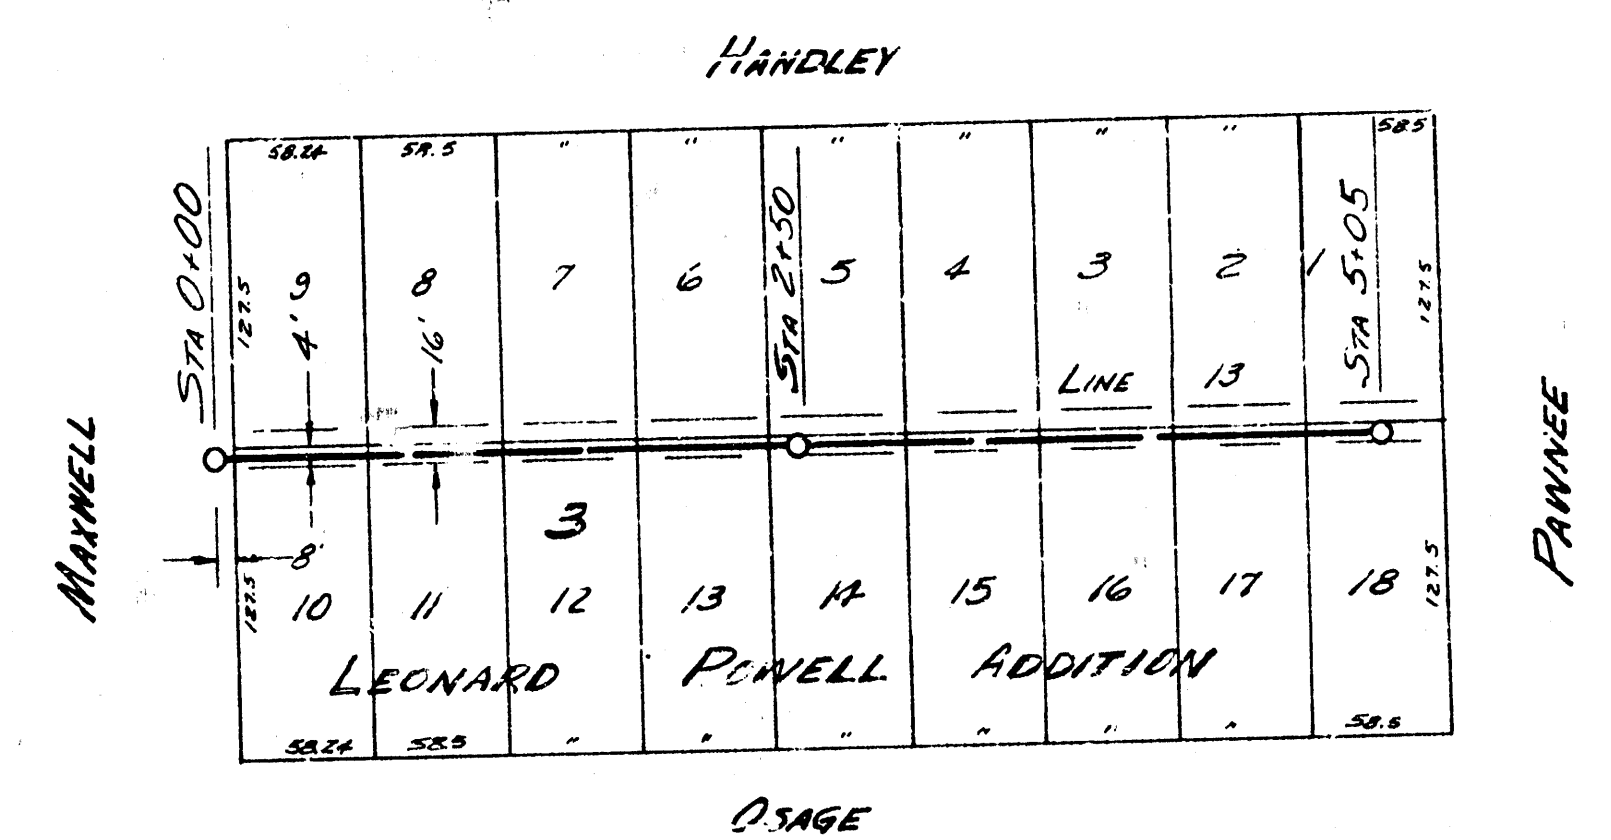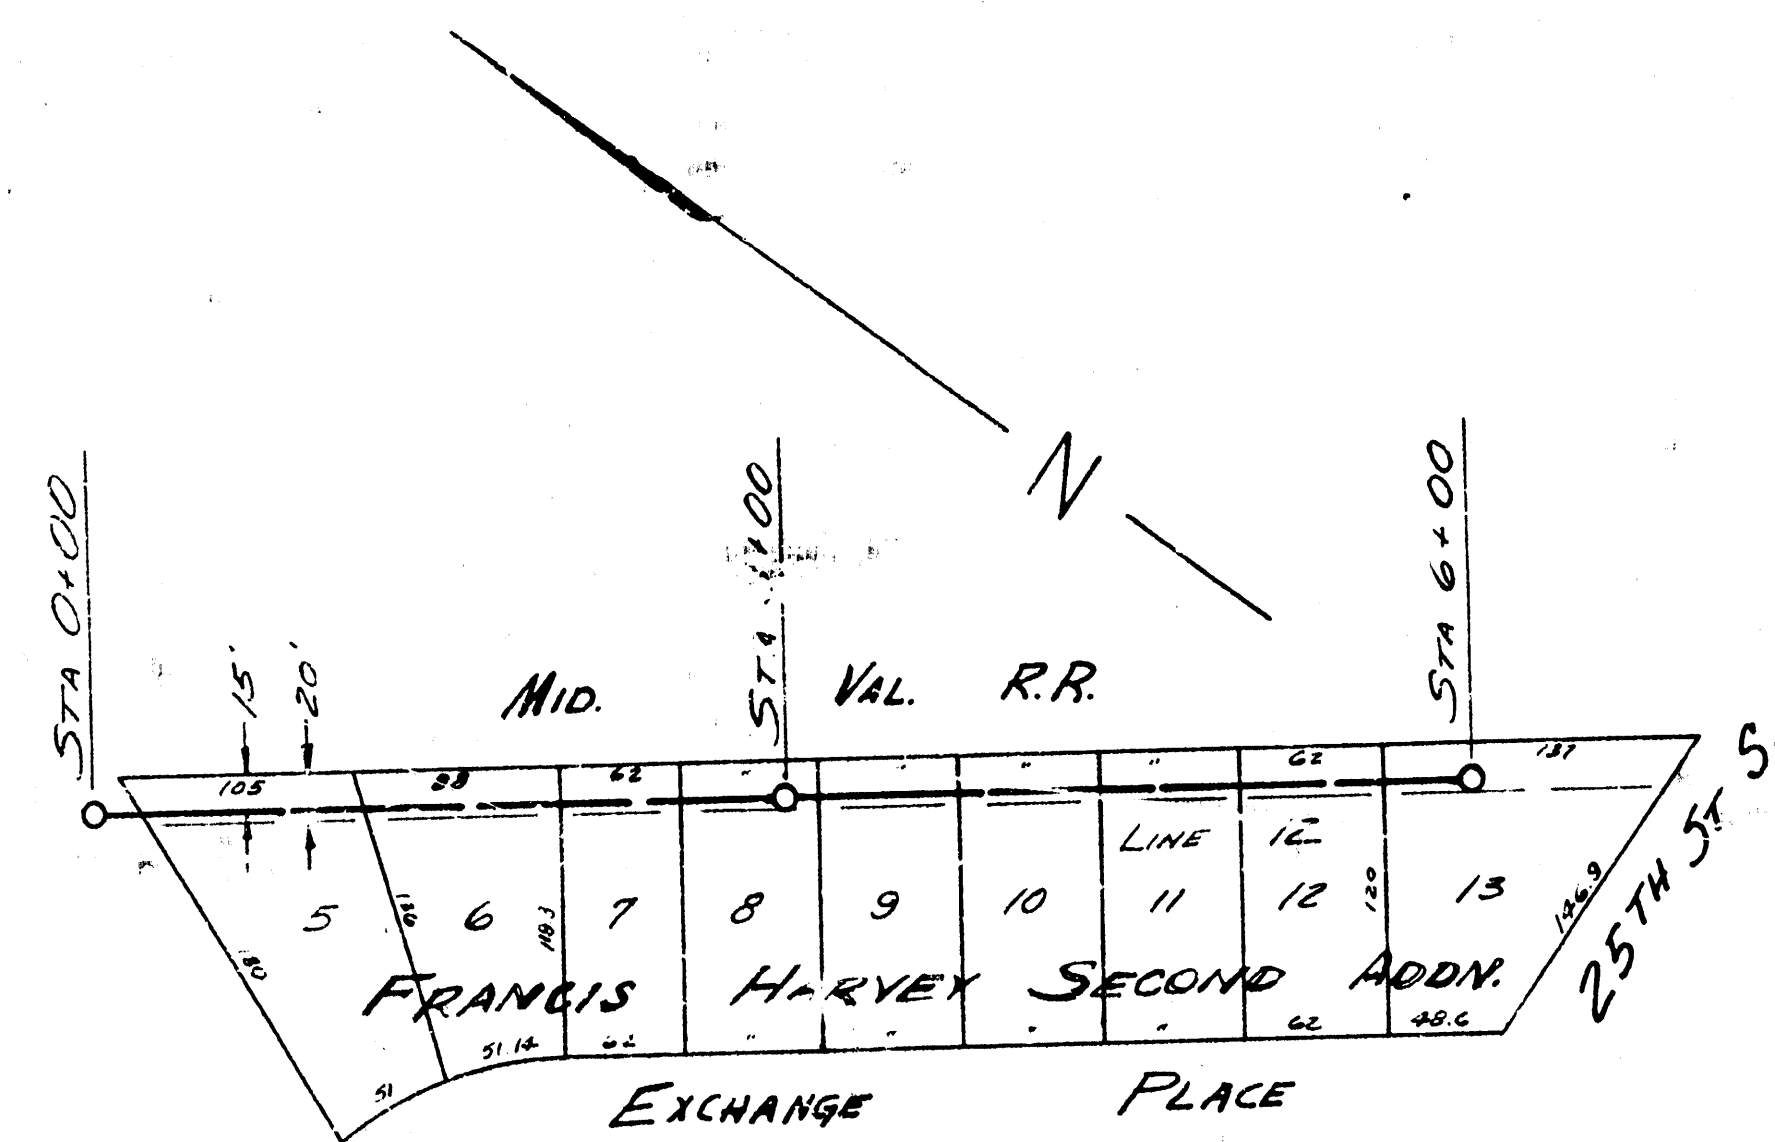

PLAN SCALE 1" = 80'
PROFILE SCALE 1" = 20' V.E., 1" = 4' H.E.

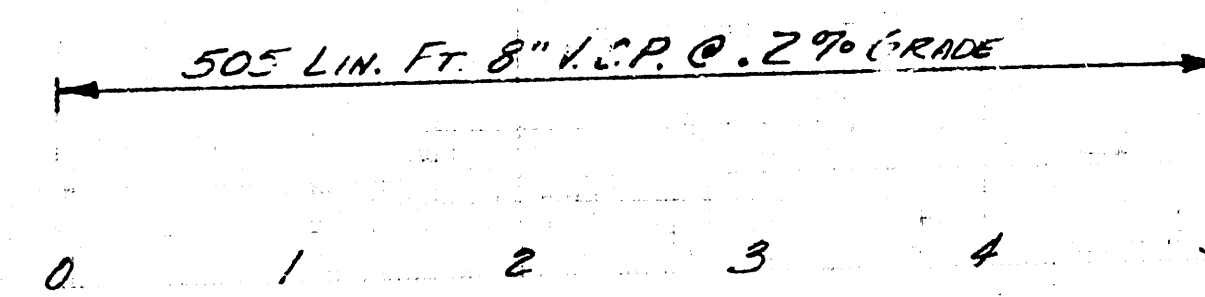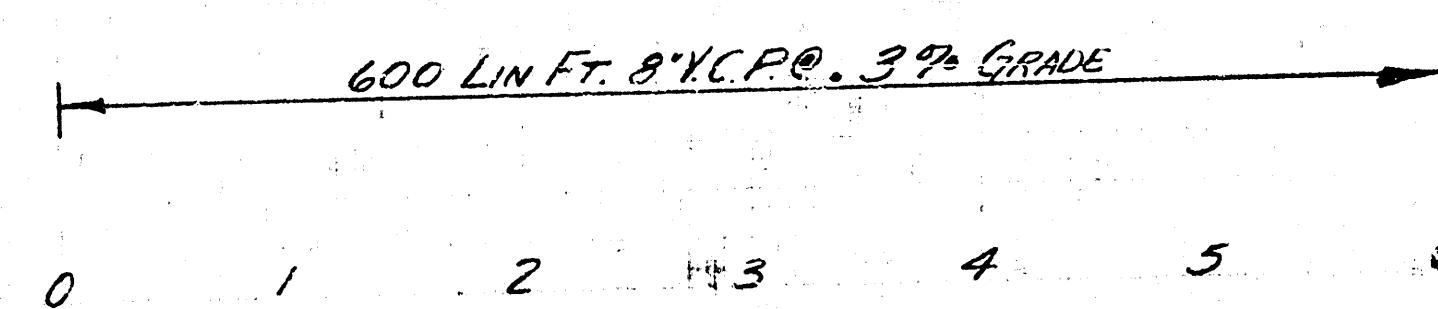

LAT. 2 SUB 4 SS 22
Proj. No. C25-33 SHEET 8 of 8