



LOCATION MAP
LAT. 3 SUB. 4 SAN. SEWER 22
CITY OF WICHITA, KANSAS
B.E. SMITH CITY ENGINEER PROJ. NO. C25-37


Survey Kansas Notebook 1421
Plan D. 30000
Checked
Date June 1895

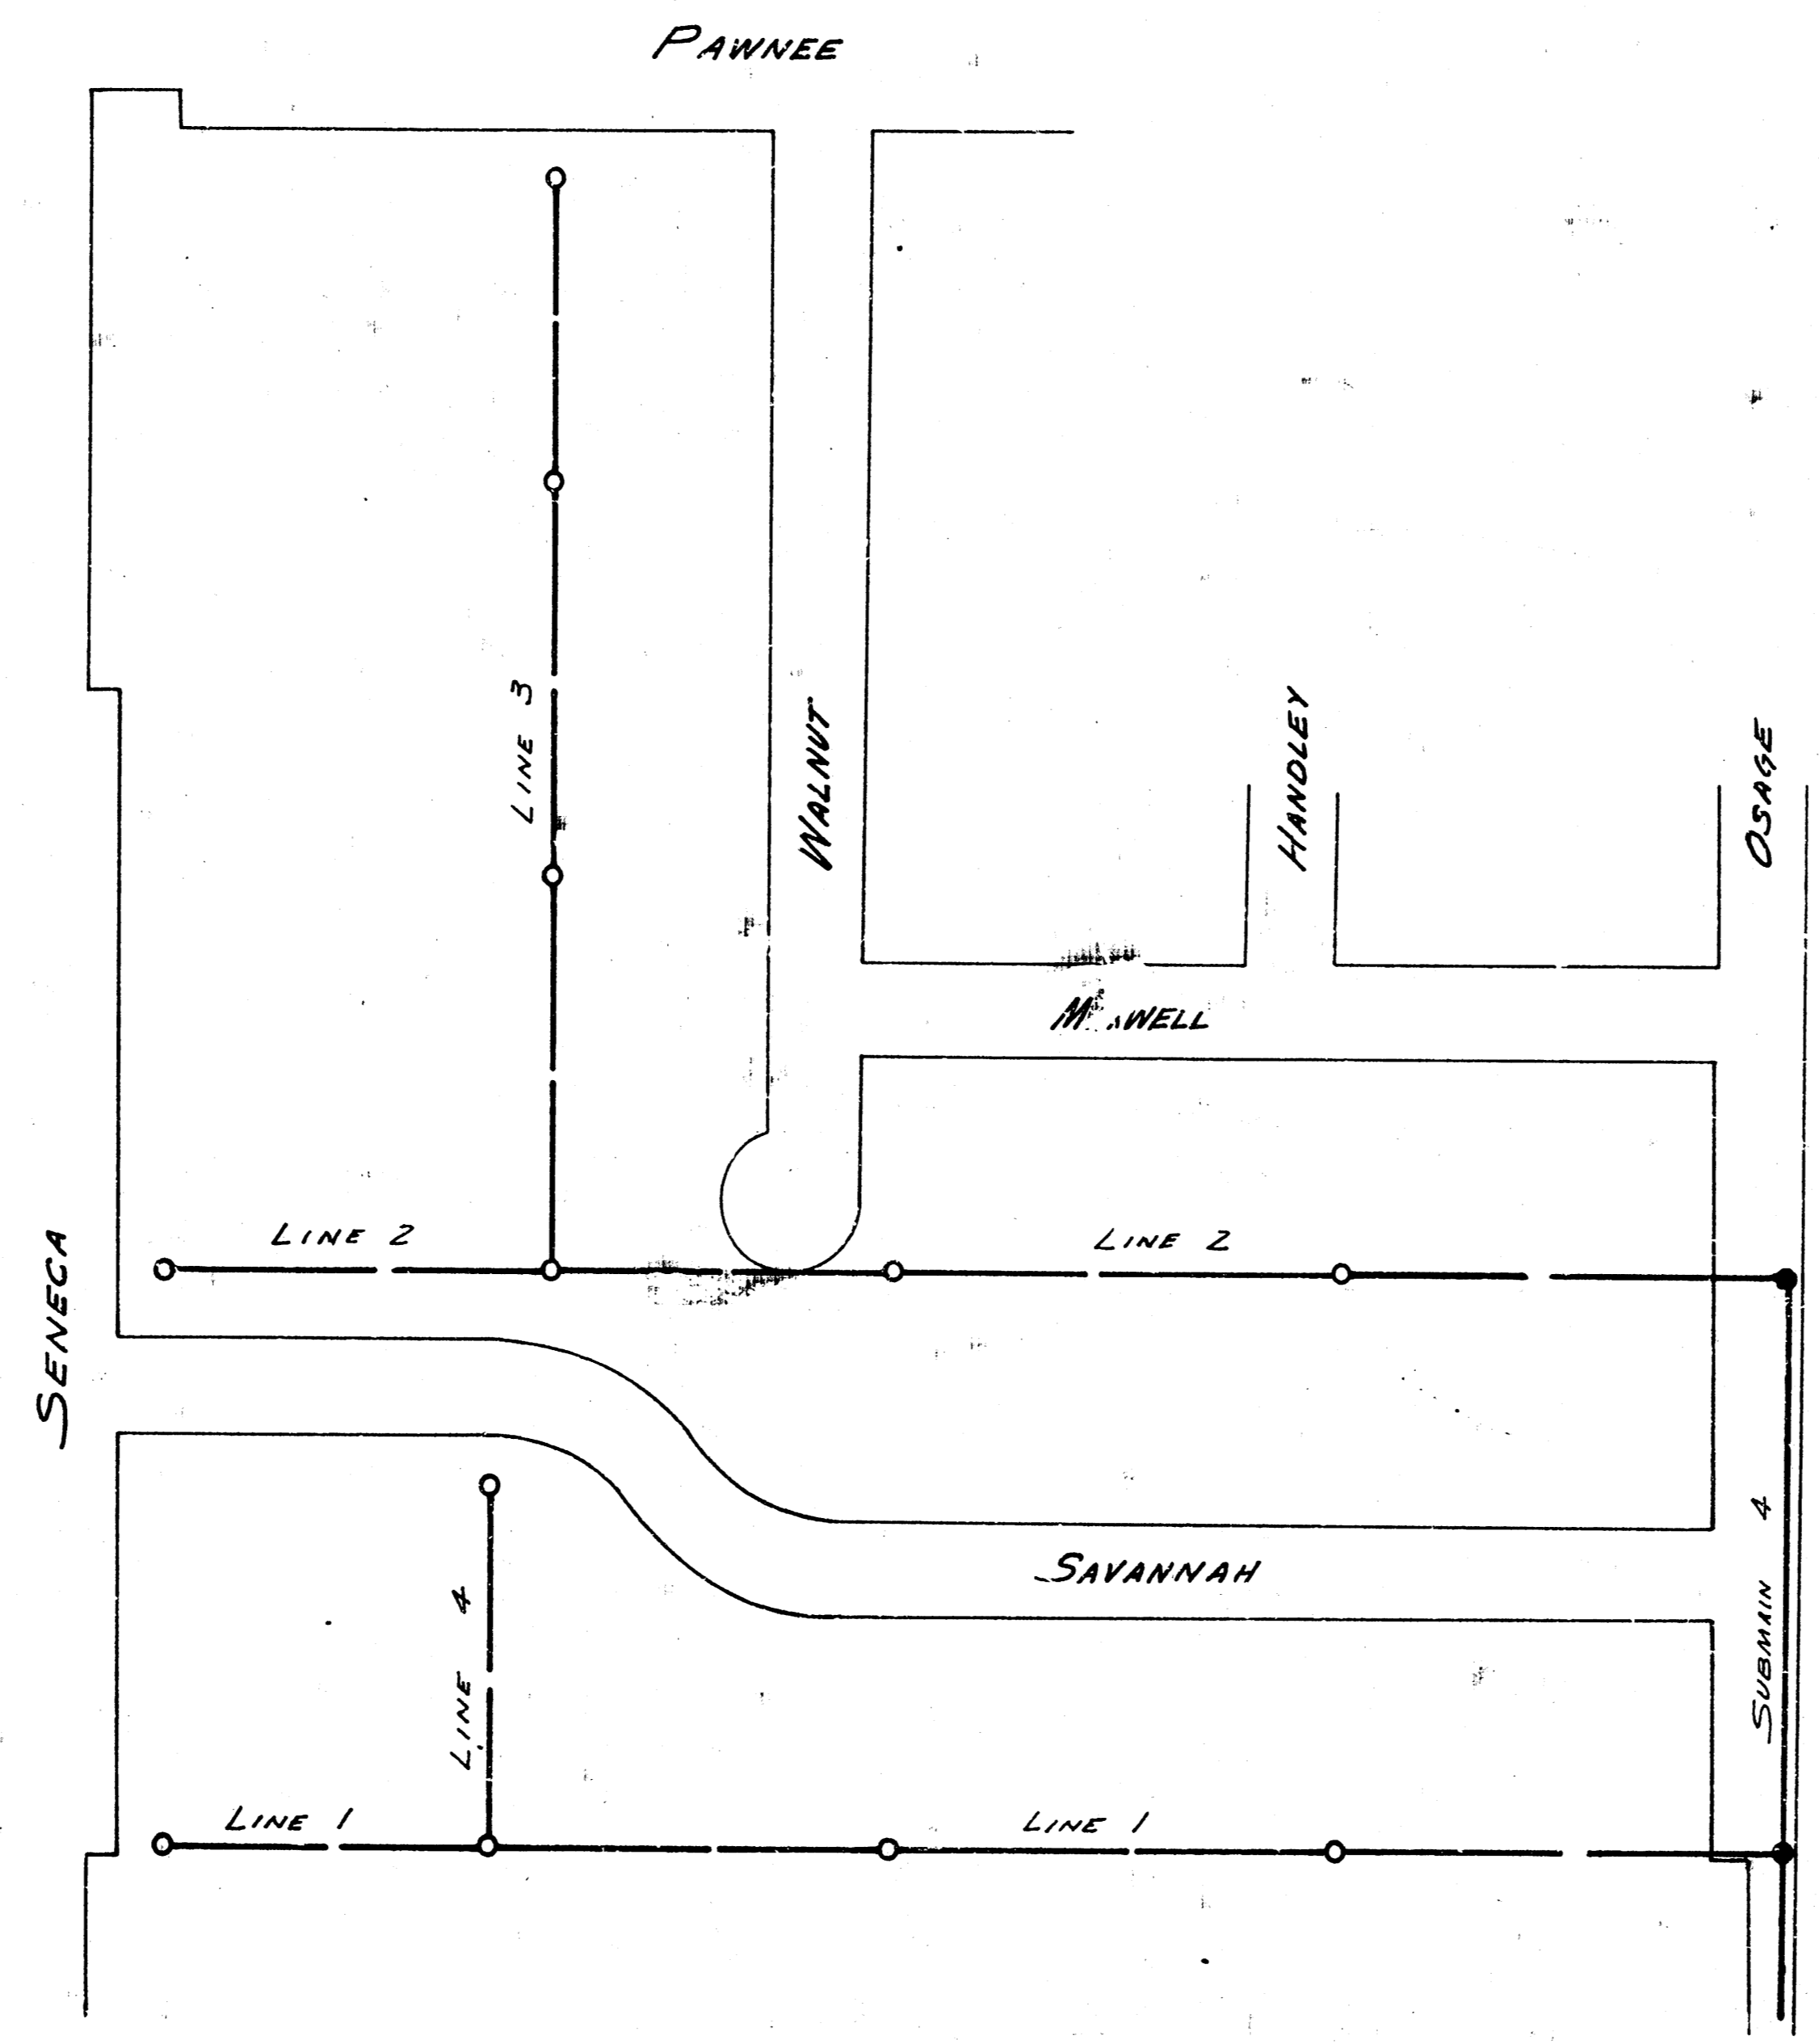


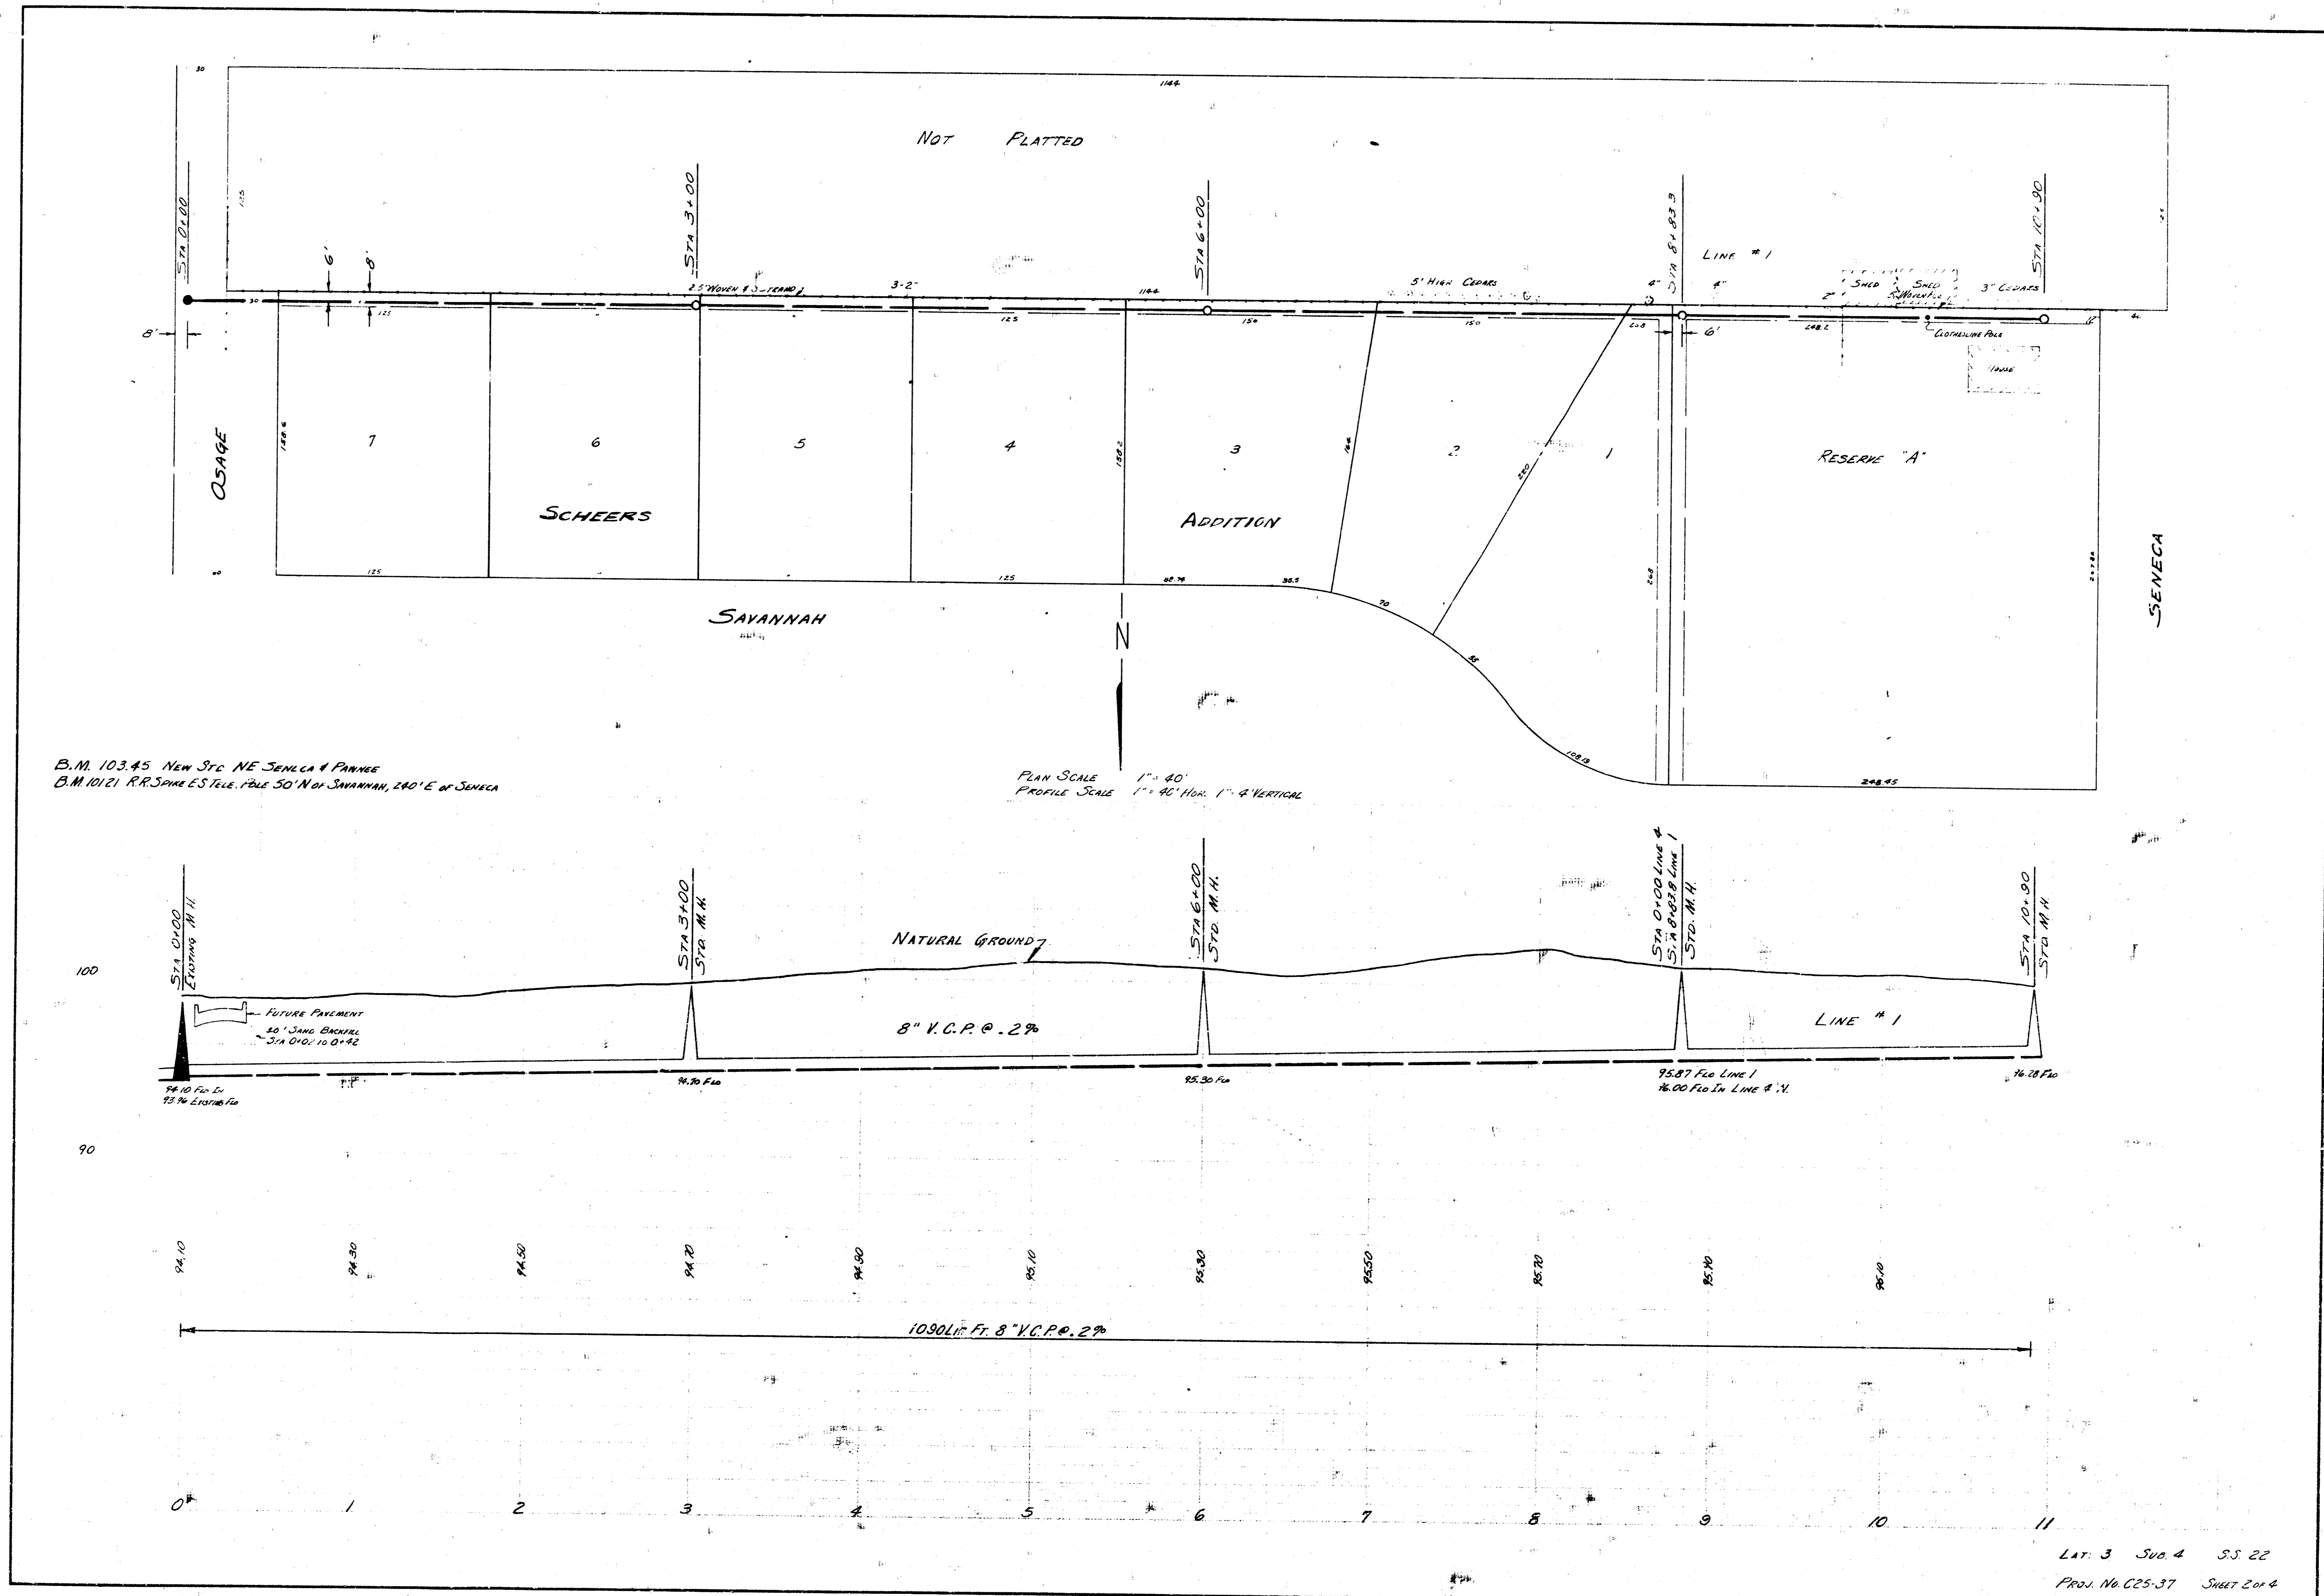

B.M. 103.45 New Sta. NE Seneca & Parves
 B.M. 101.21 RR Stone ES Elev. 106.50' N of Savannah, 240' E of Seneca

PLAN SCALE 1" = 40'
 PROFILE SCALE 1" = 40' HORIZ. 1" = 4' VERTICAL

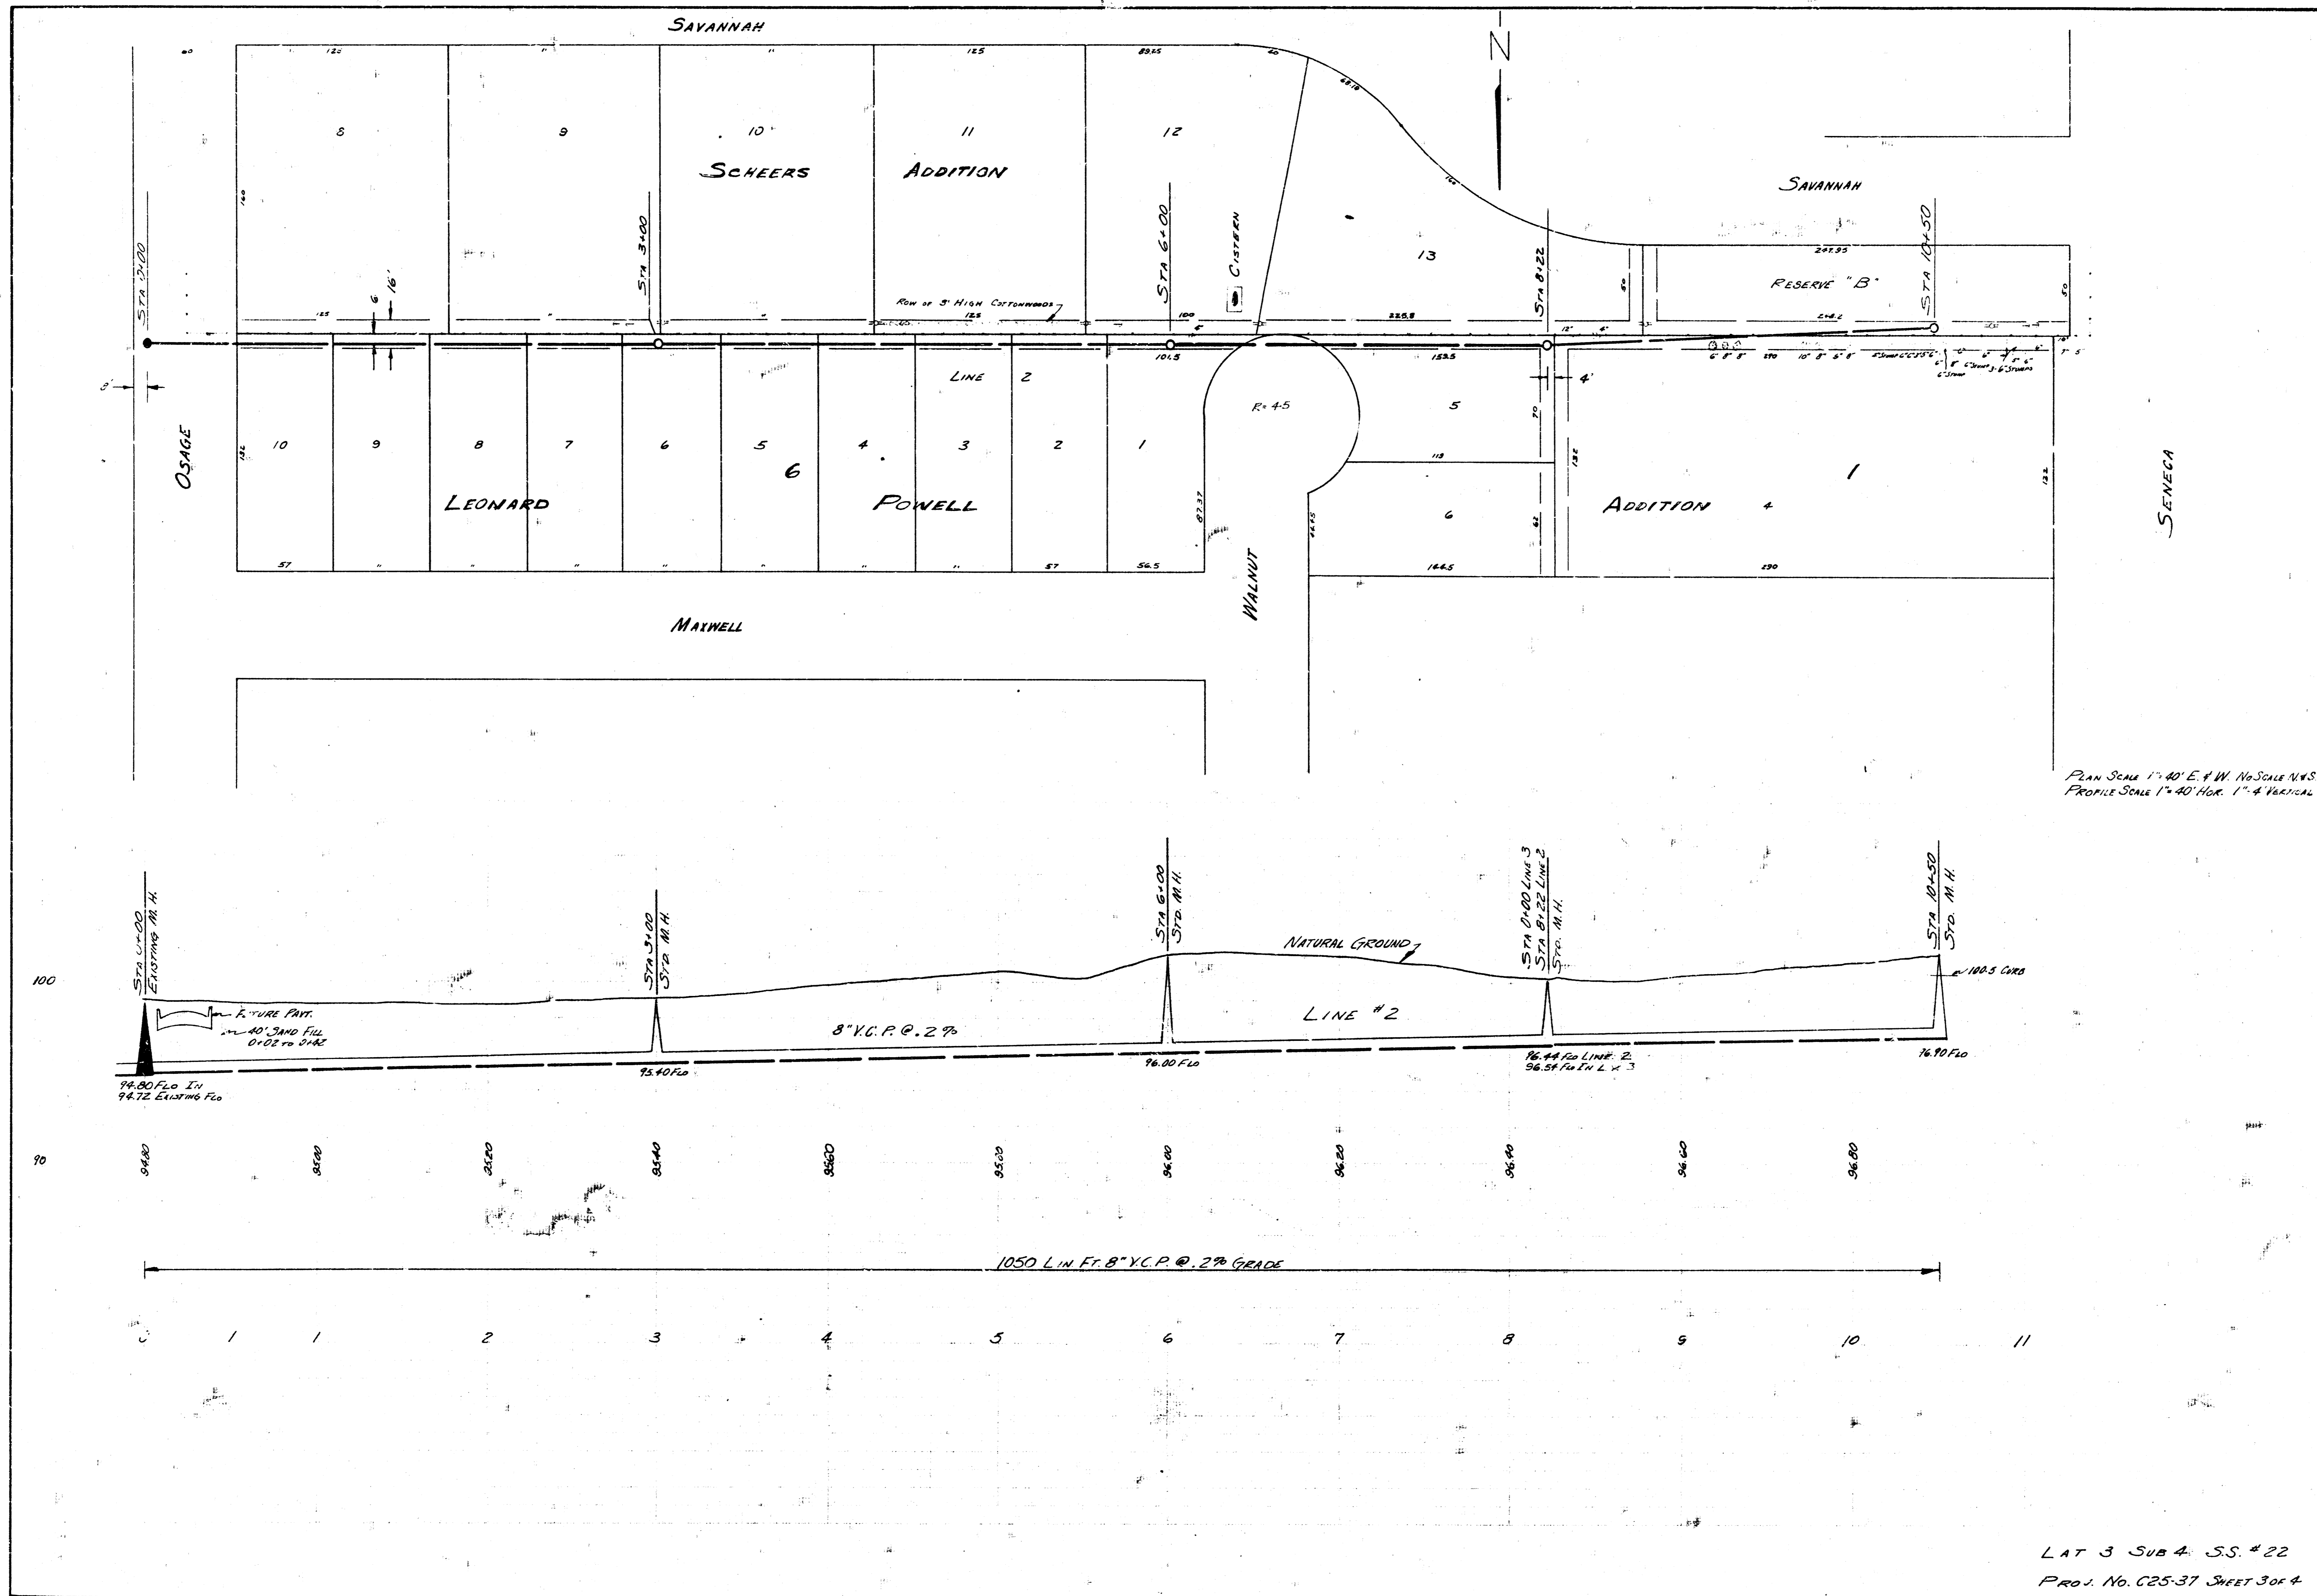

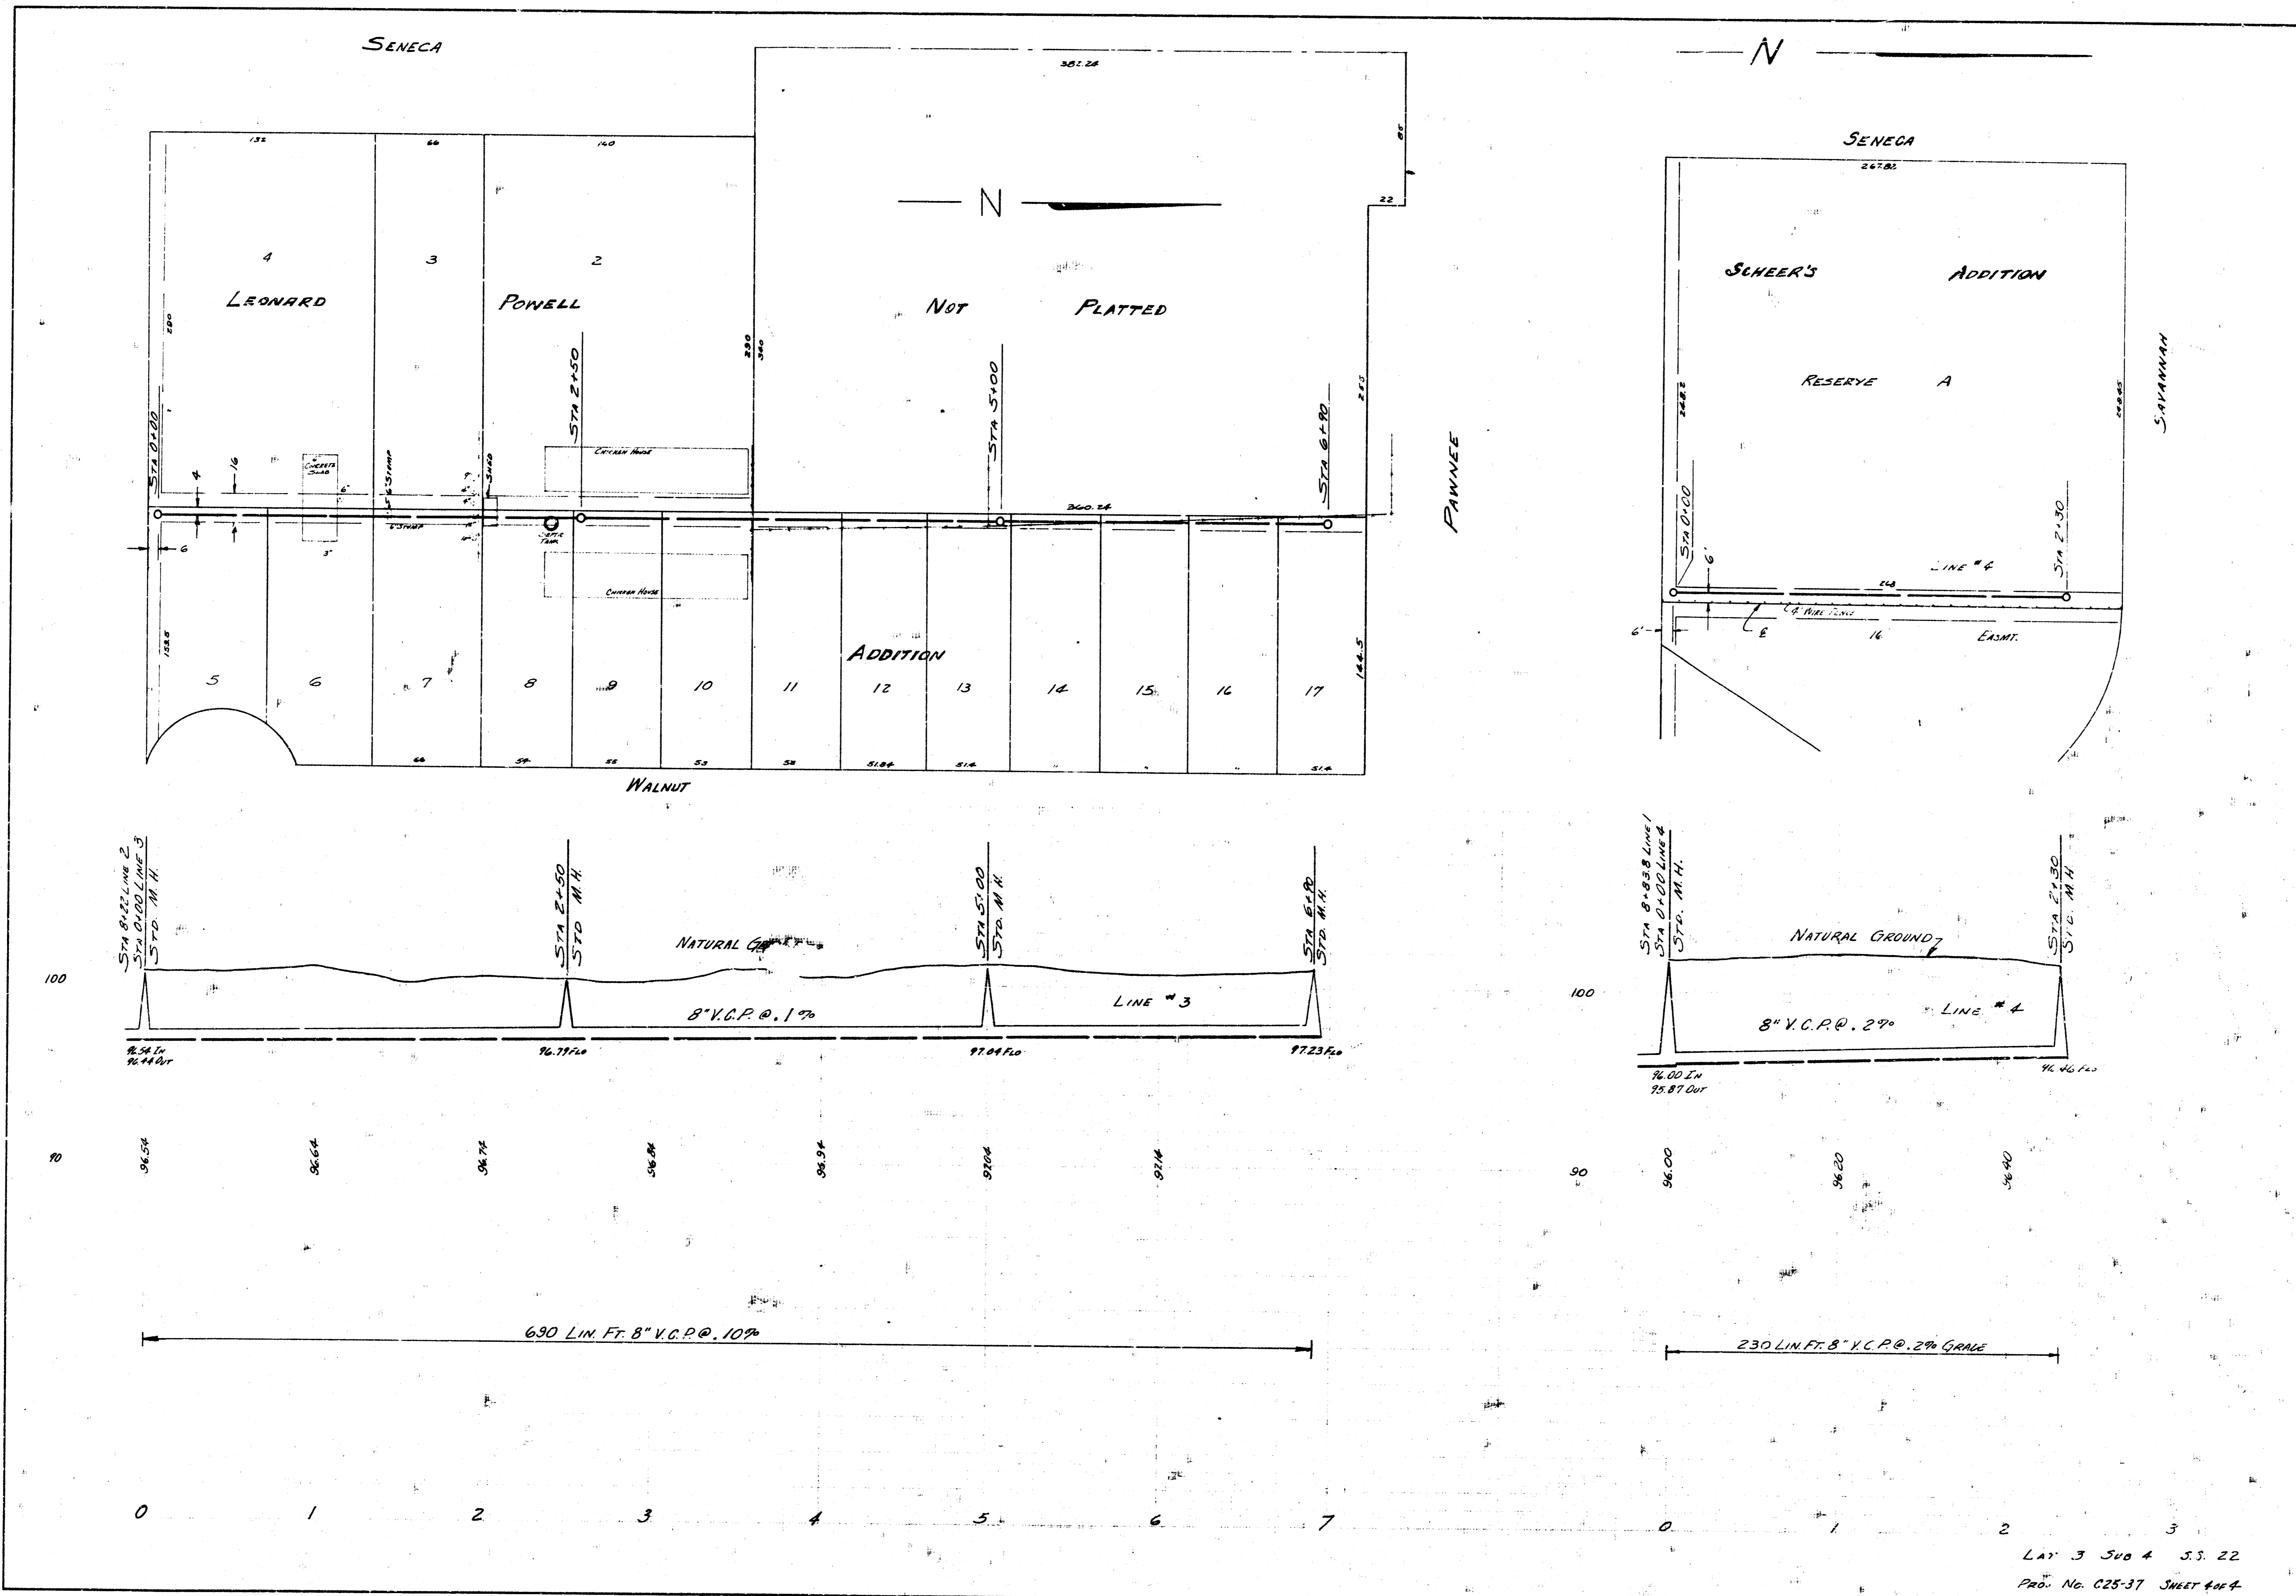

LAY 3 Sub 4 SS 22
 Proj. No. C25-37 SHEET 4 of 4