
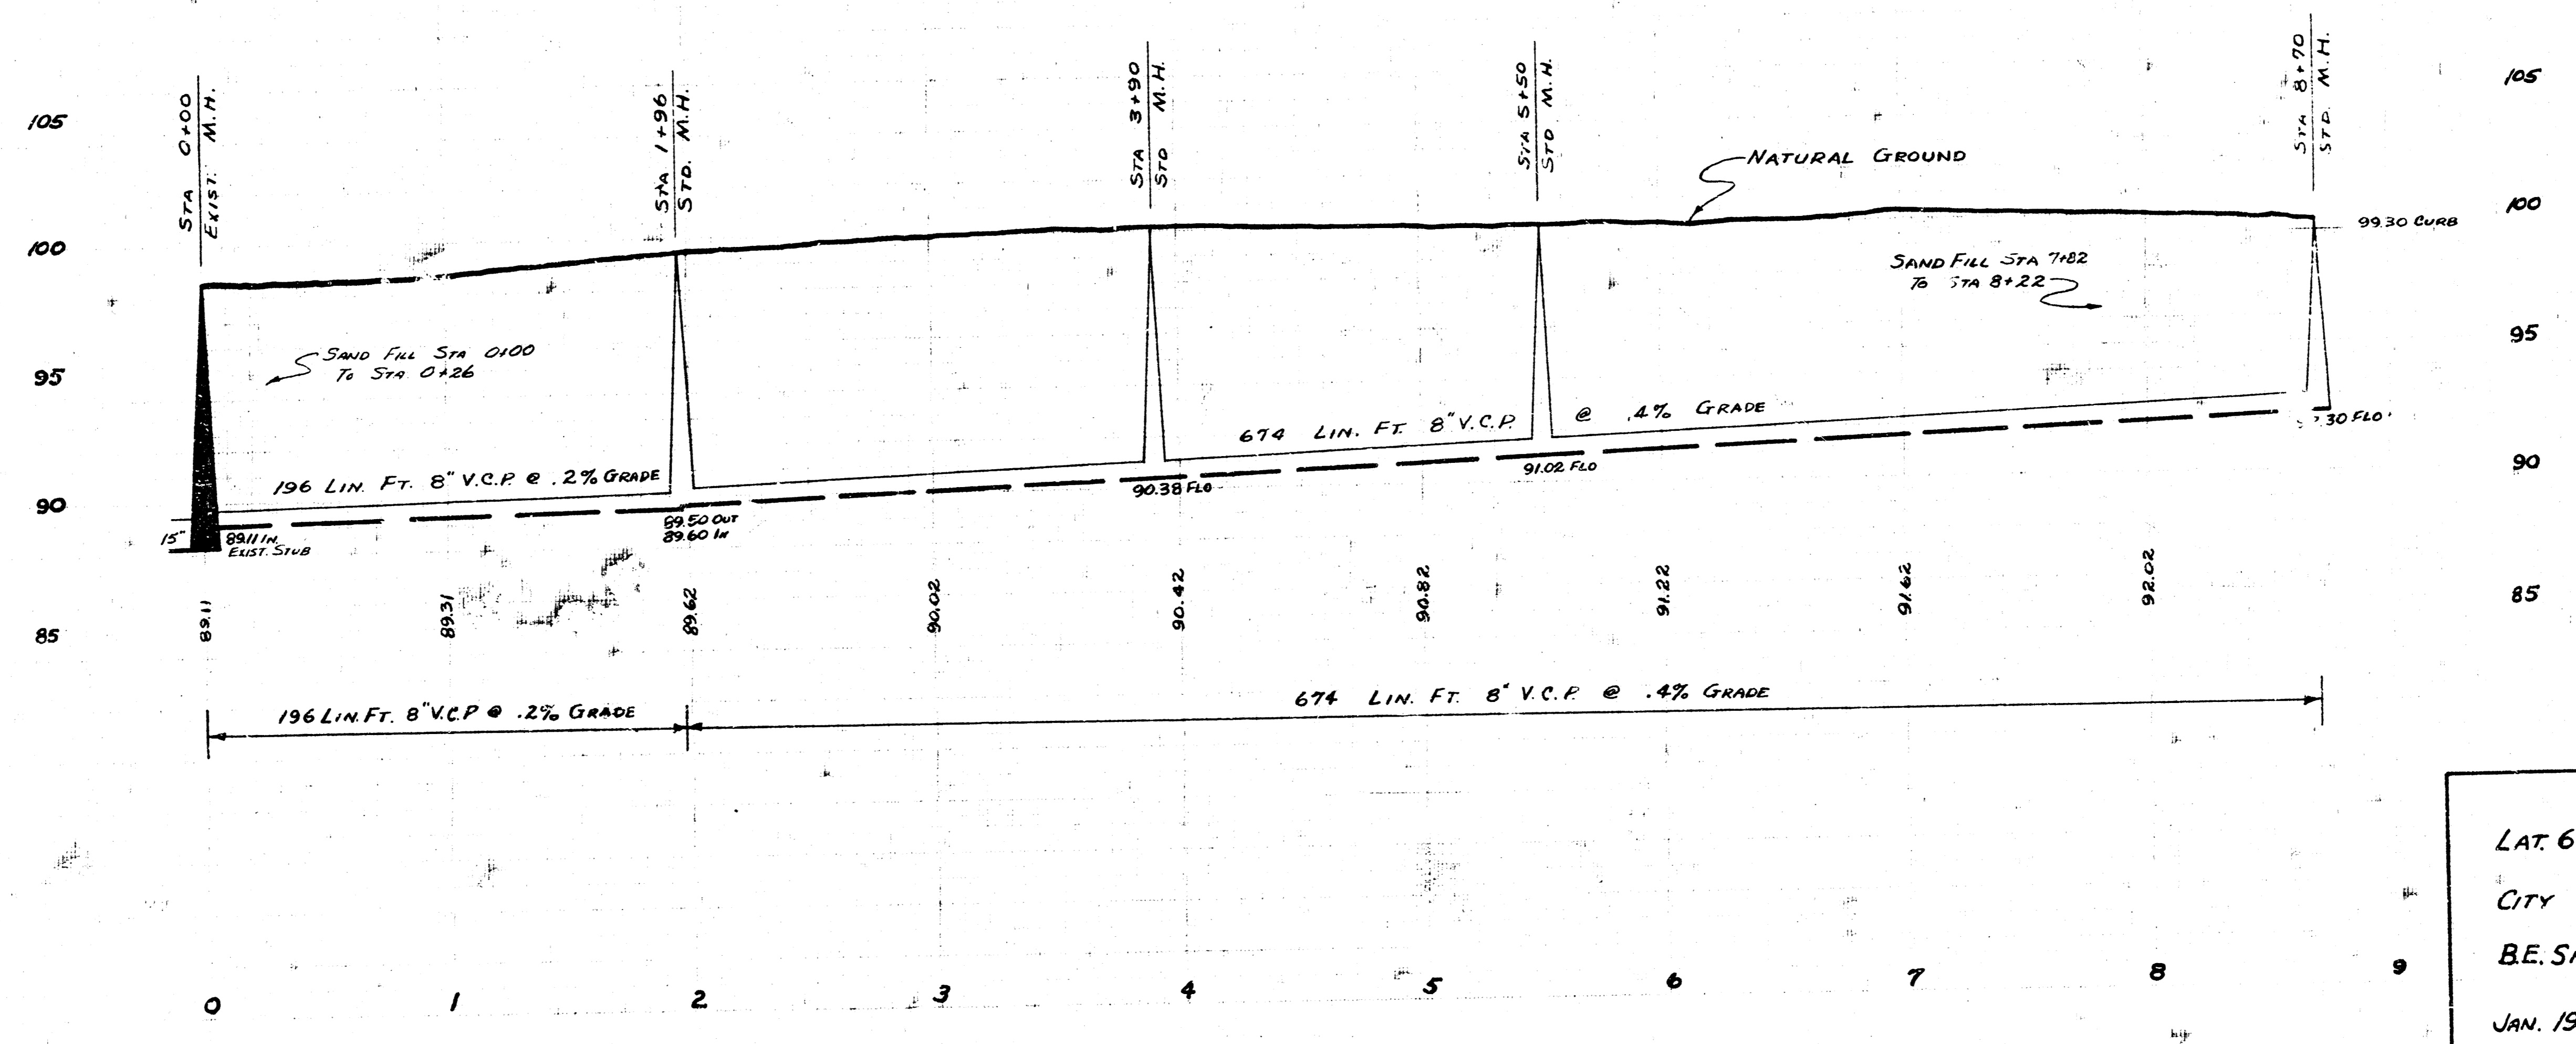


SURVEY BY: HANSON, MREBANK, H. SO
 DRAWN BY: T. DERRY
 CHECKED BY: [blank]
 DATE: JAN. 1956

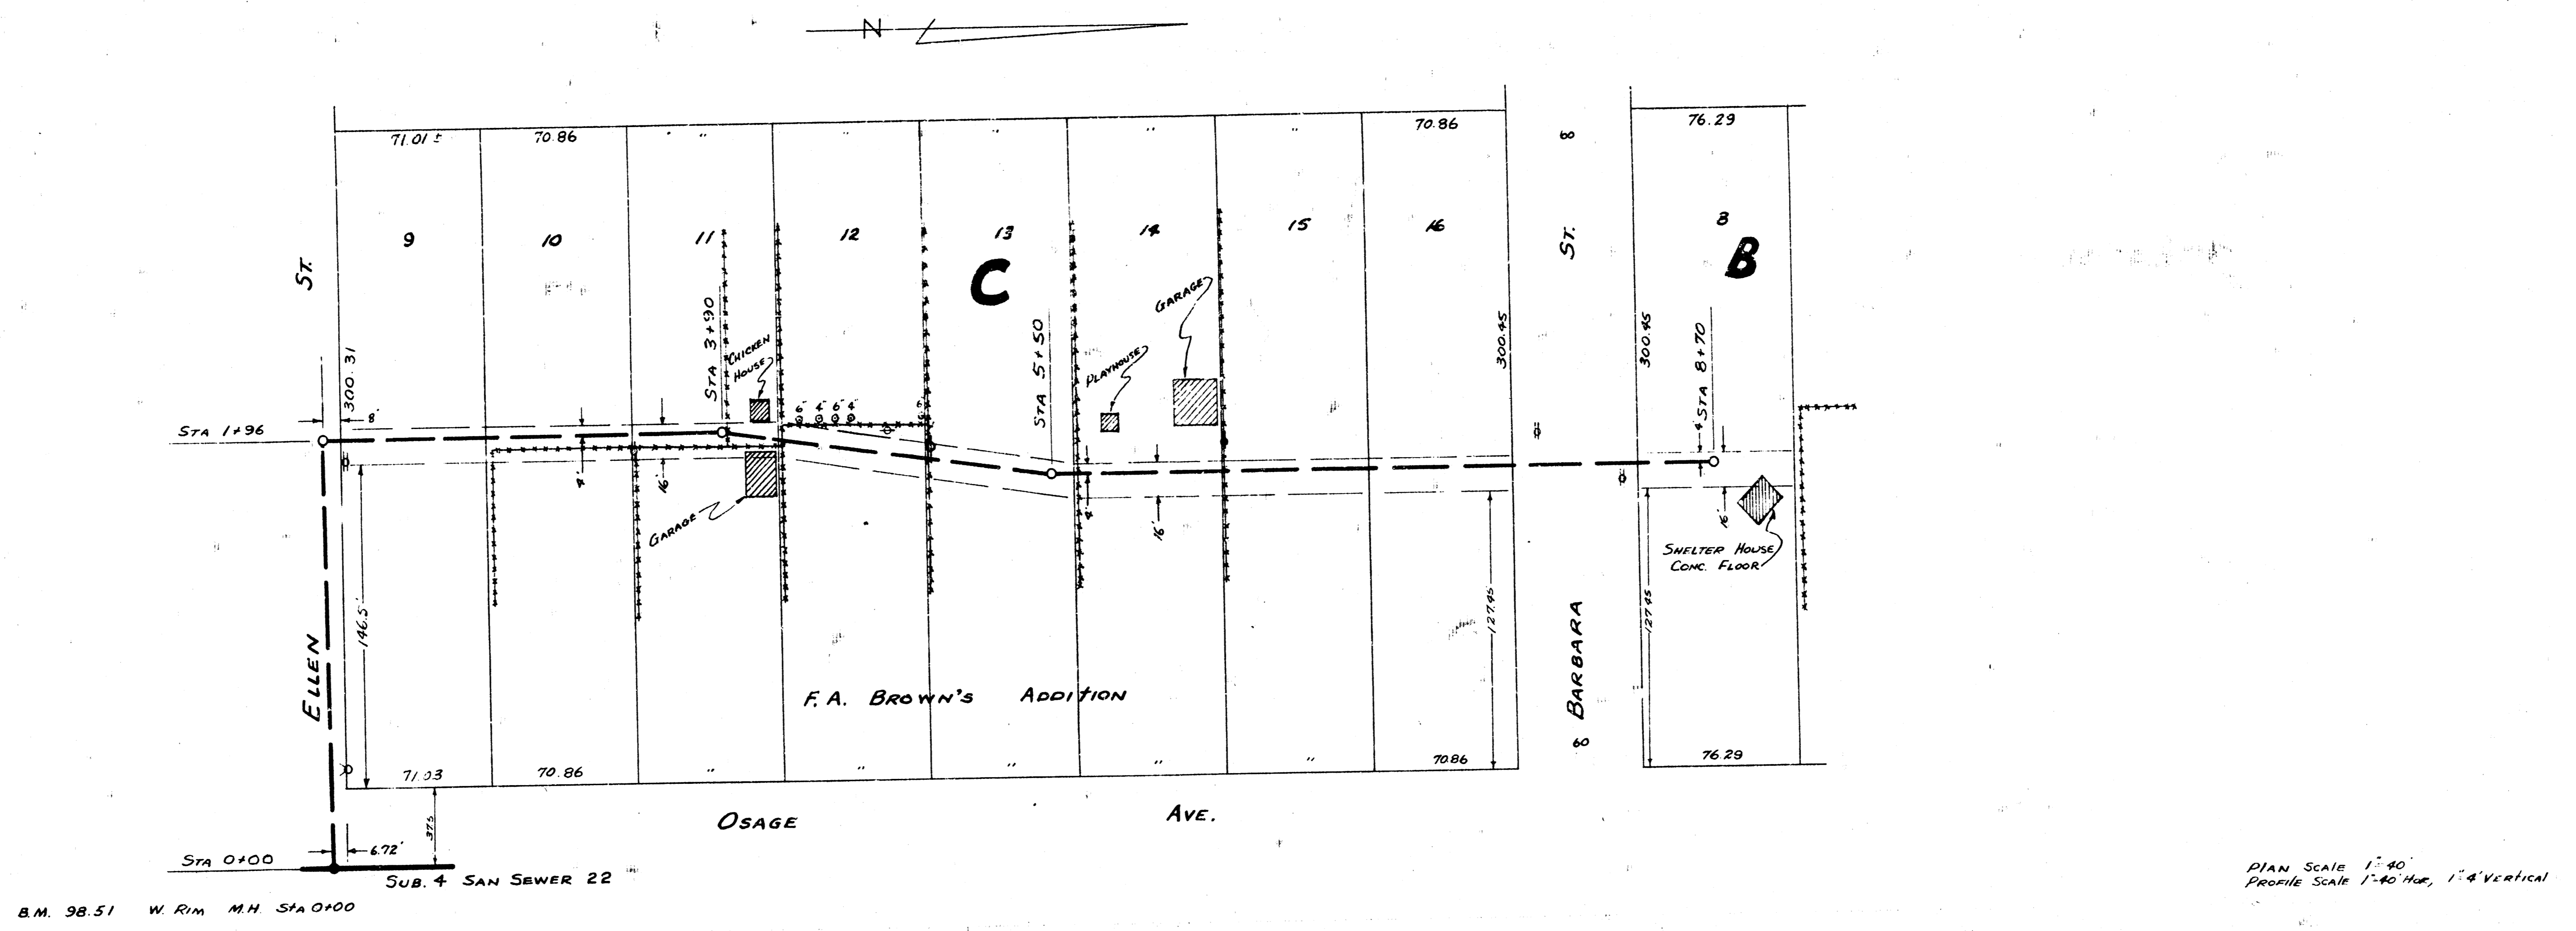

LAT. 6 SUB. 4 S.S. 2.2
 CITY OF WICHITA KANSAS
 B.E. SMITH CITY ENGINEER
 JAN. 1956 PROJECT #25-93