


SURVEY BY - HANSON NOV 0000 1 H 25
PLAC BY - T. DEWEY
CHECKED BY -
DATE JAN. 1956

B.M. 98.65 STAN. N.W. COR 27TH & SENECA

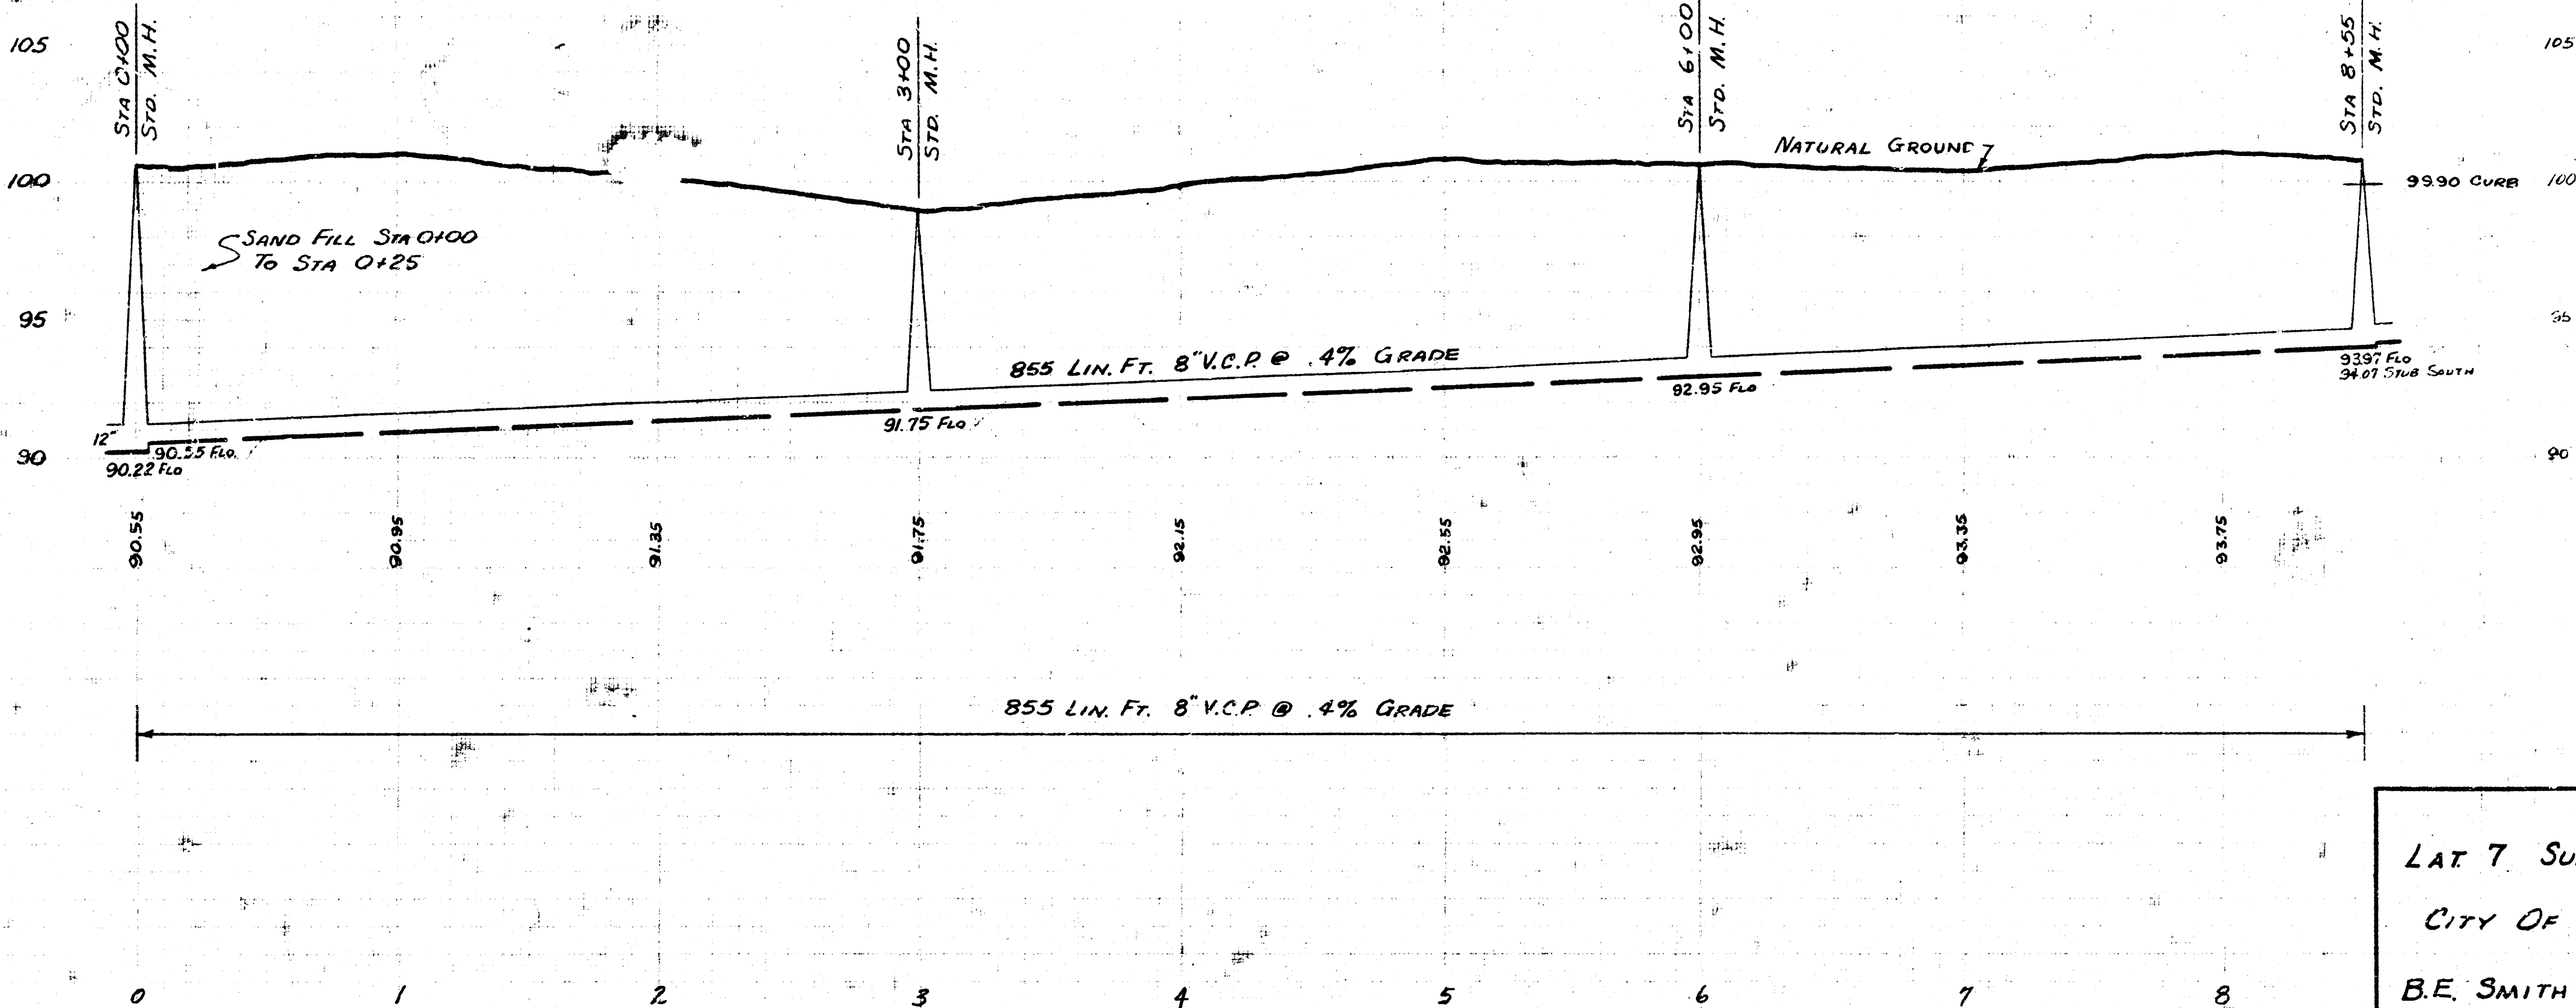

LAT 7 SUB 4 SAN SEWER 22
CITY OF WICHITA KANSAS
B.E. SMITH CITY ENGINEER
JAN. 1956 PROJECT C25-107