



LOCATION MAP
LAT. 10 SUB. 4 SAN SEWER 22
CITY OF WICHITA, KANSAS
B.E. SMITH CITY ENGINEER PROJECT C26-49

Scale 1" = 100'
Date 10/1/49
City of Wichita
B.E. Smith City Engineer

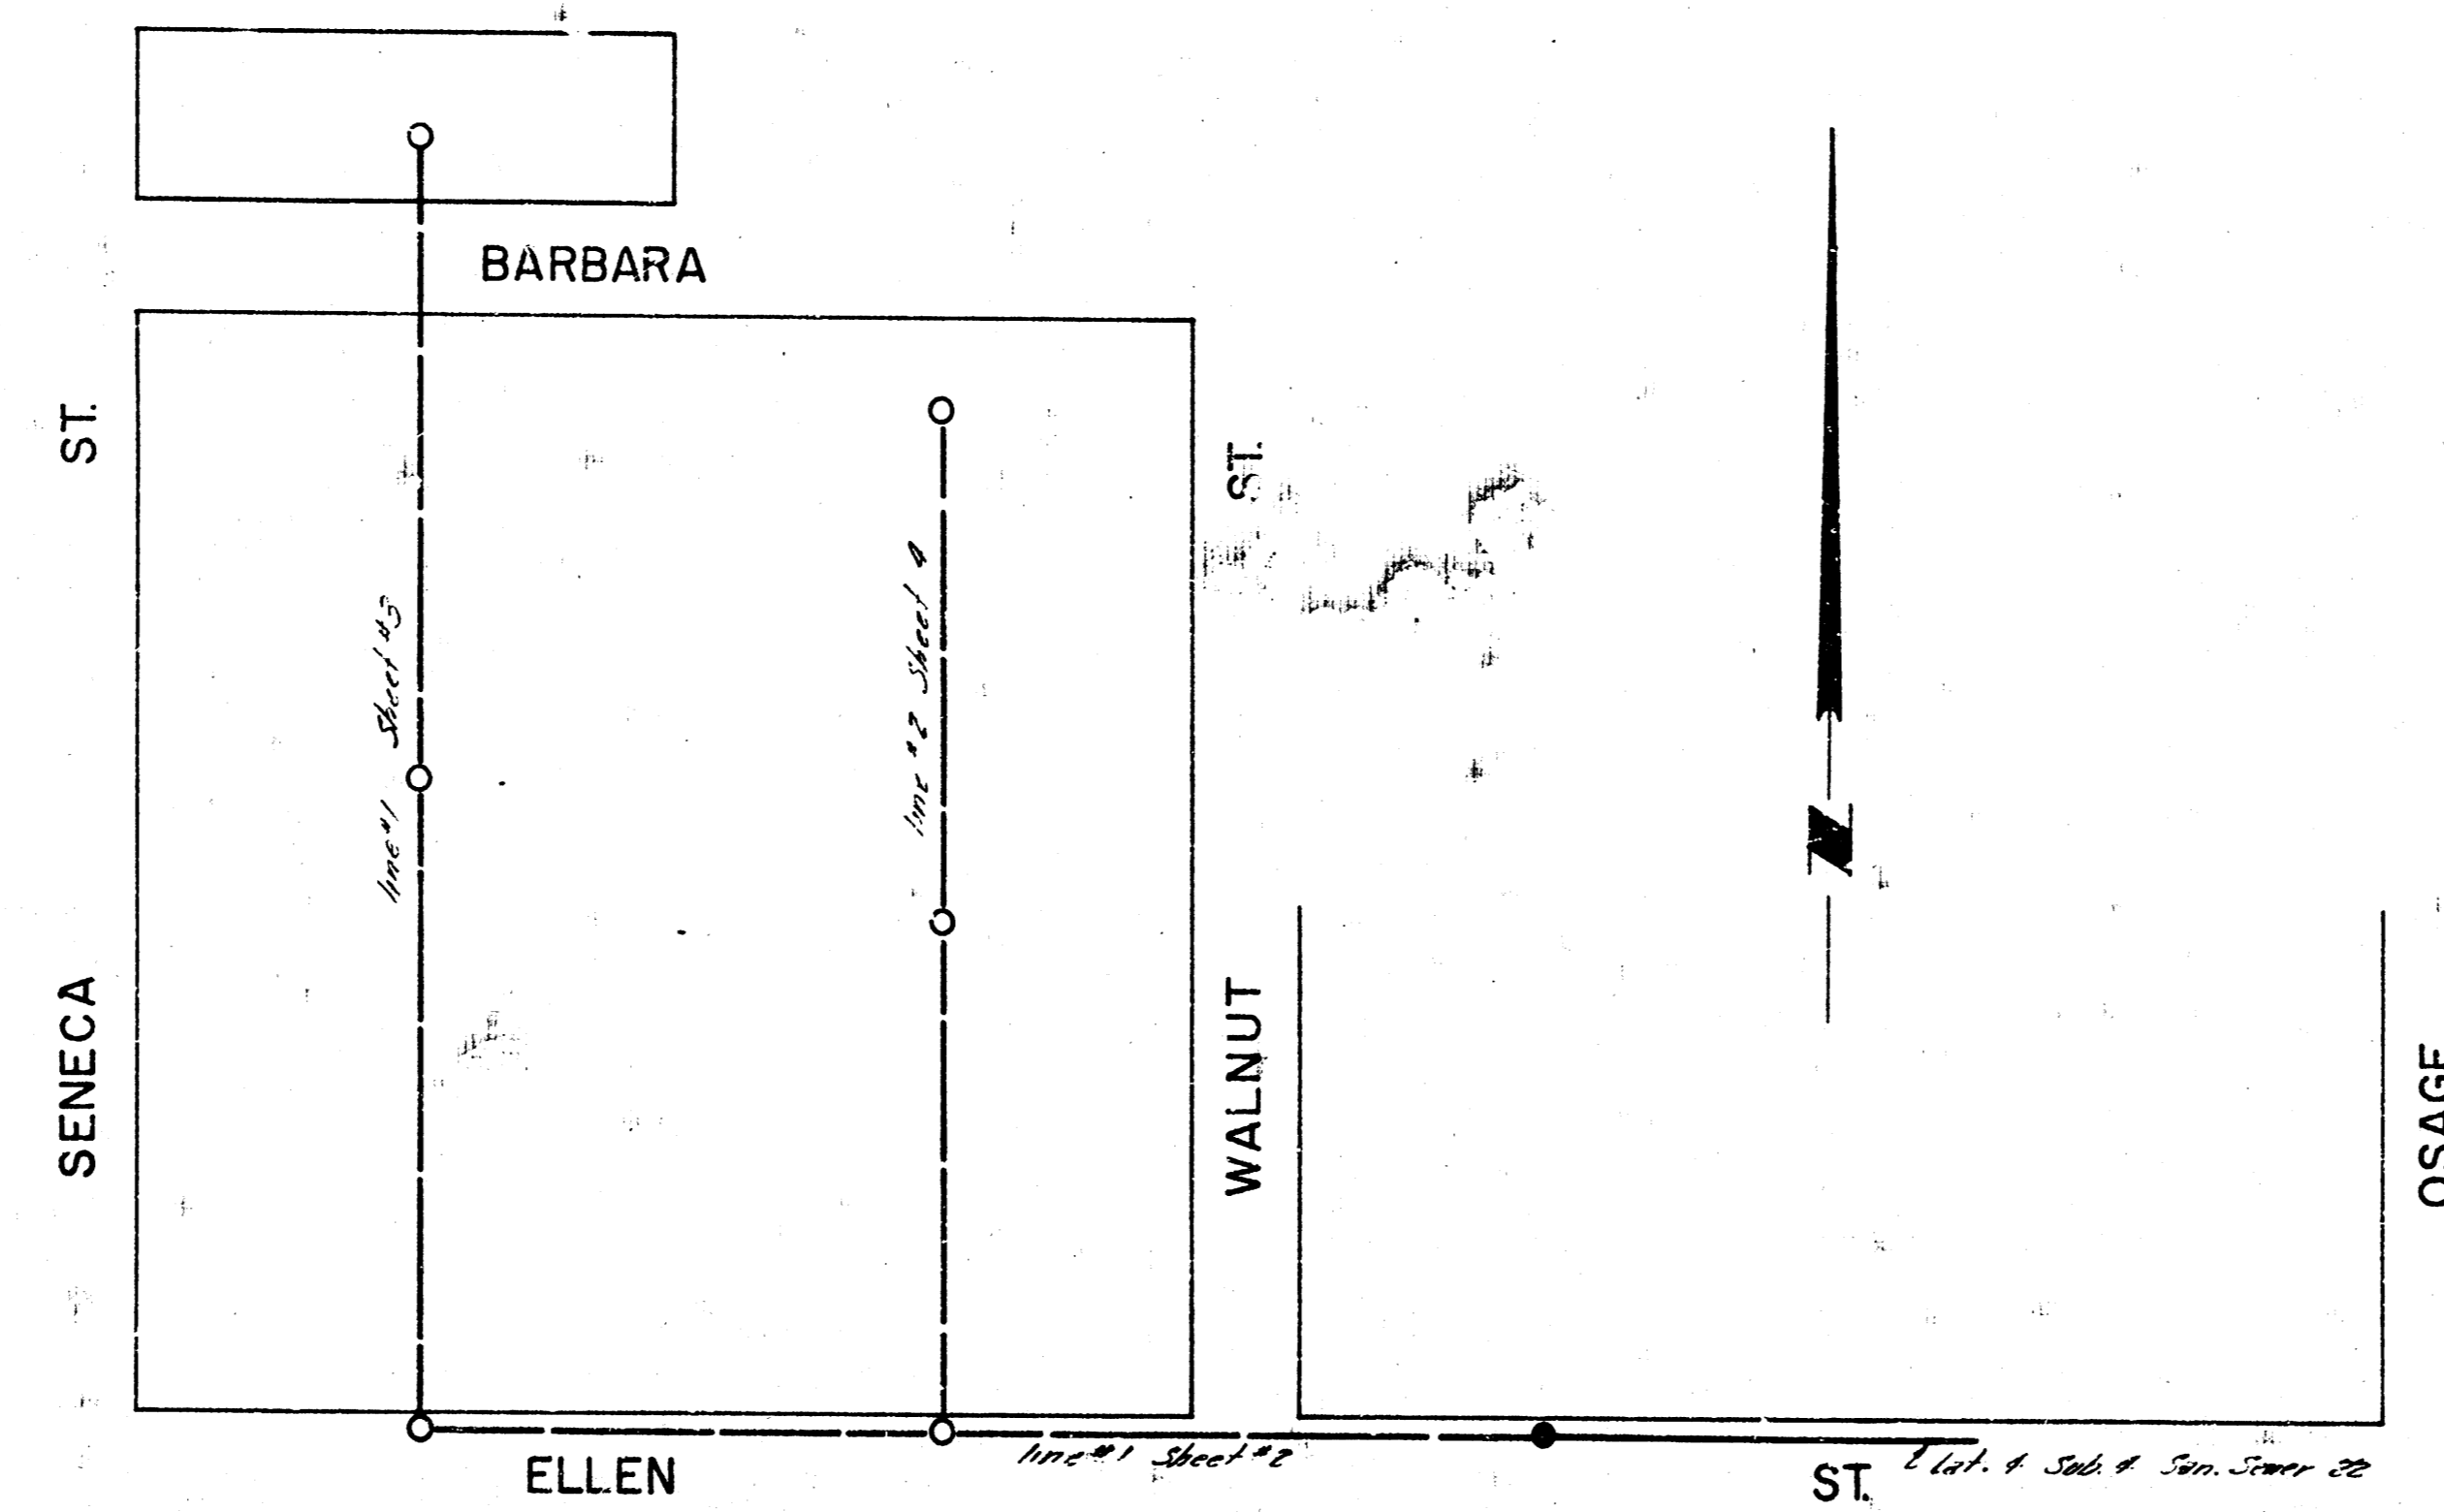


Lat. 10 Sub. 4 Sanitary Sewer 22
Project No. C26-49 Sheet 1 of 4
Date 10/1/49

Survey by J. Young
 Drawn by J. Denny
 12/16/09

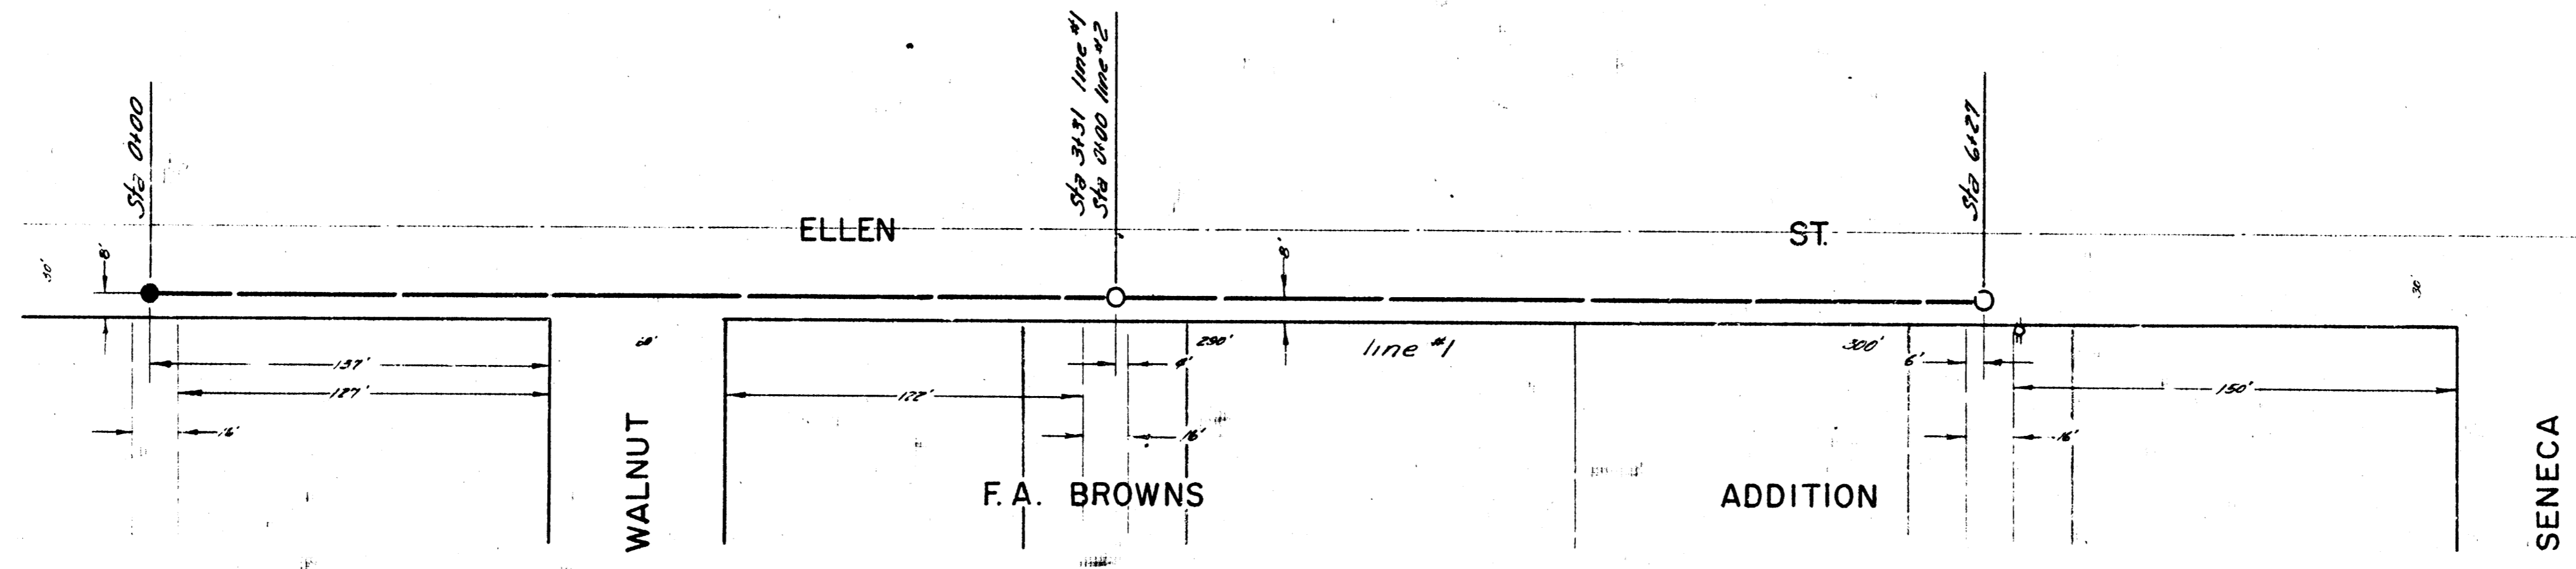




B.A. 58.32 W. 1/4 M.H. 137° E. of Walnut - 8° S. N.L. Ellen

Plan Scale 1"=40'
 Profile Scale 1"=4' Hor. 1"=4' Vertical

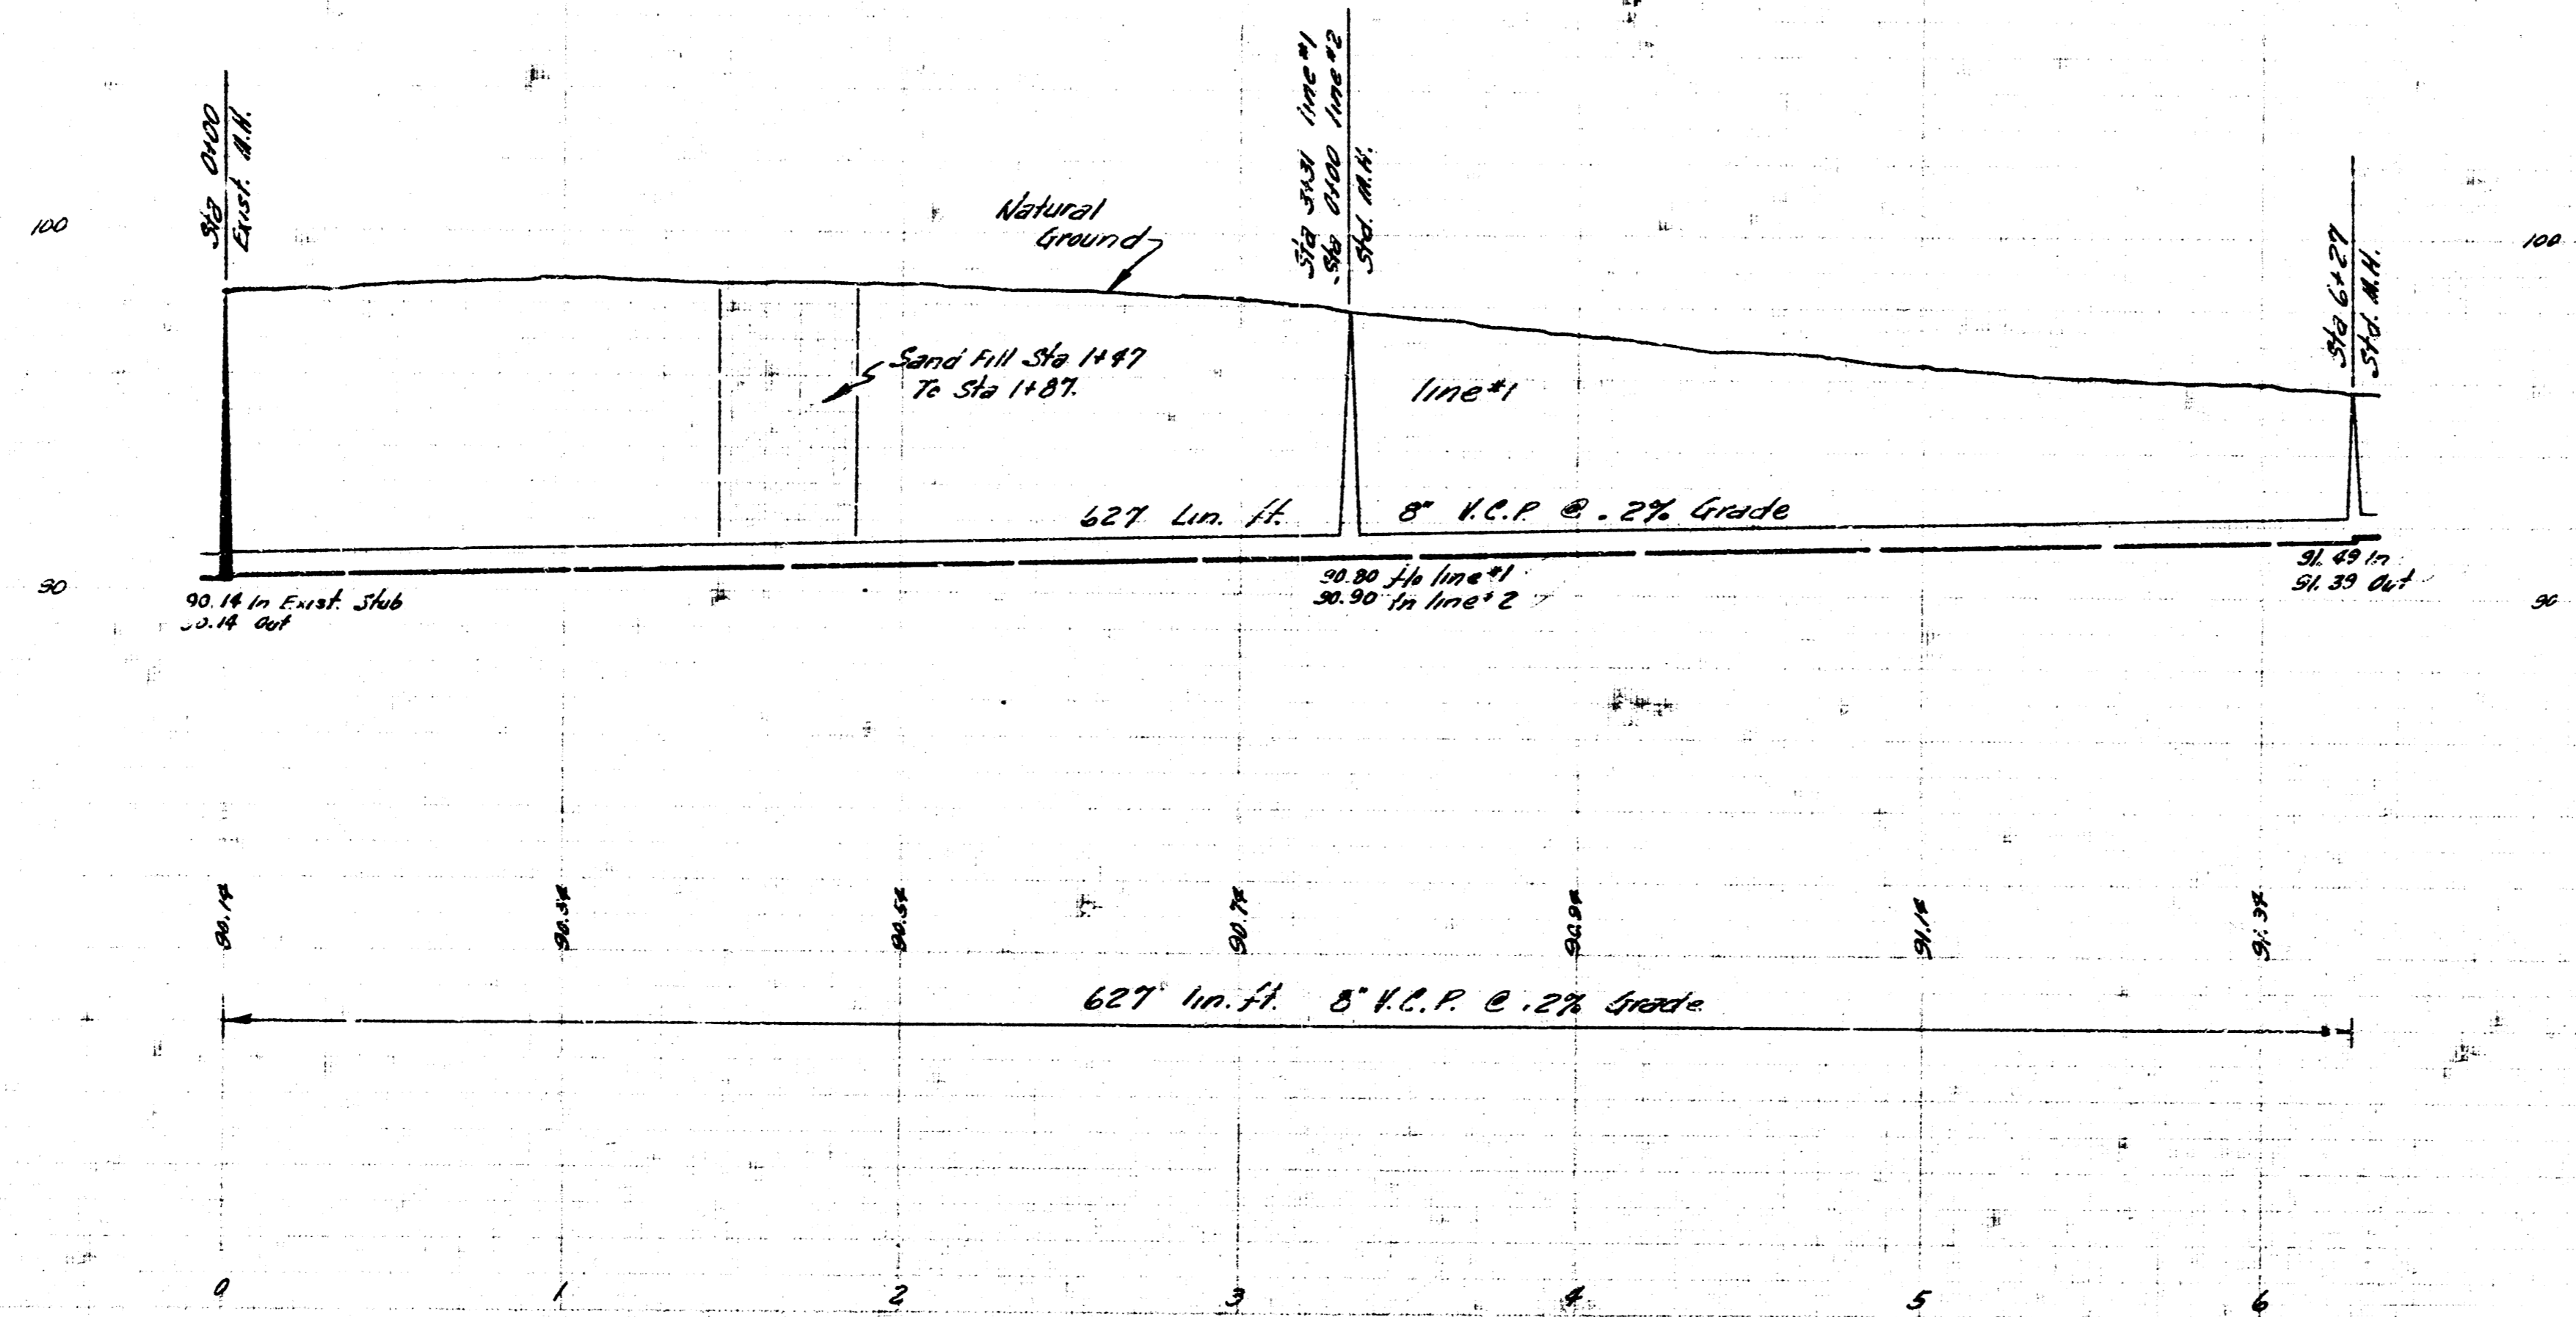

Lateral 10 Sub A San Sewer 22
 Project No. C26-09 Sheet 201

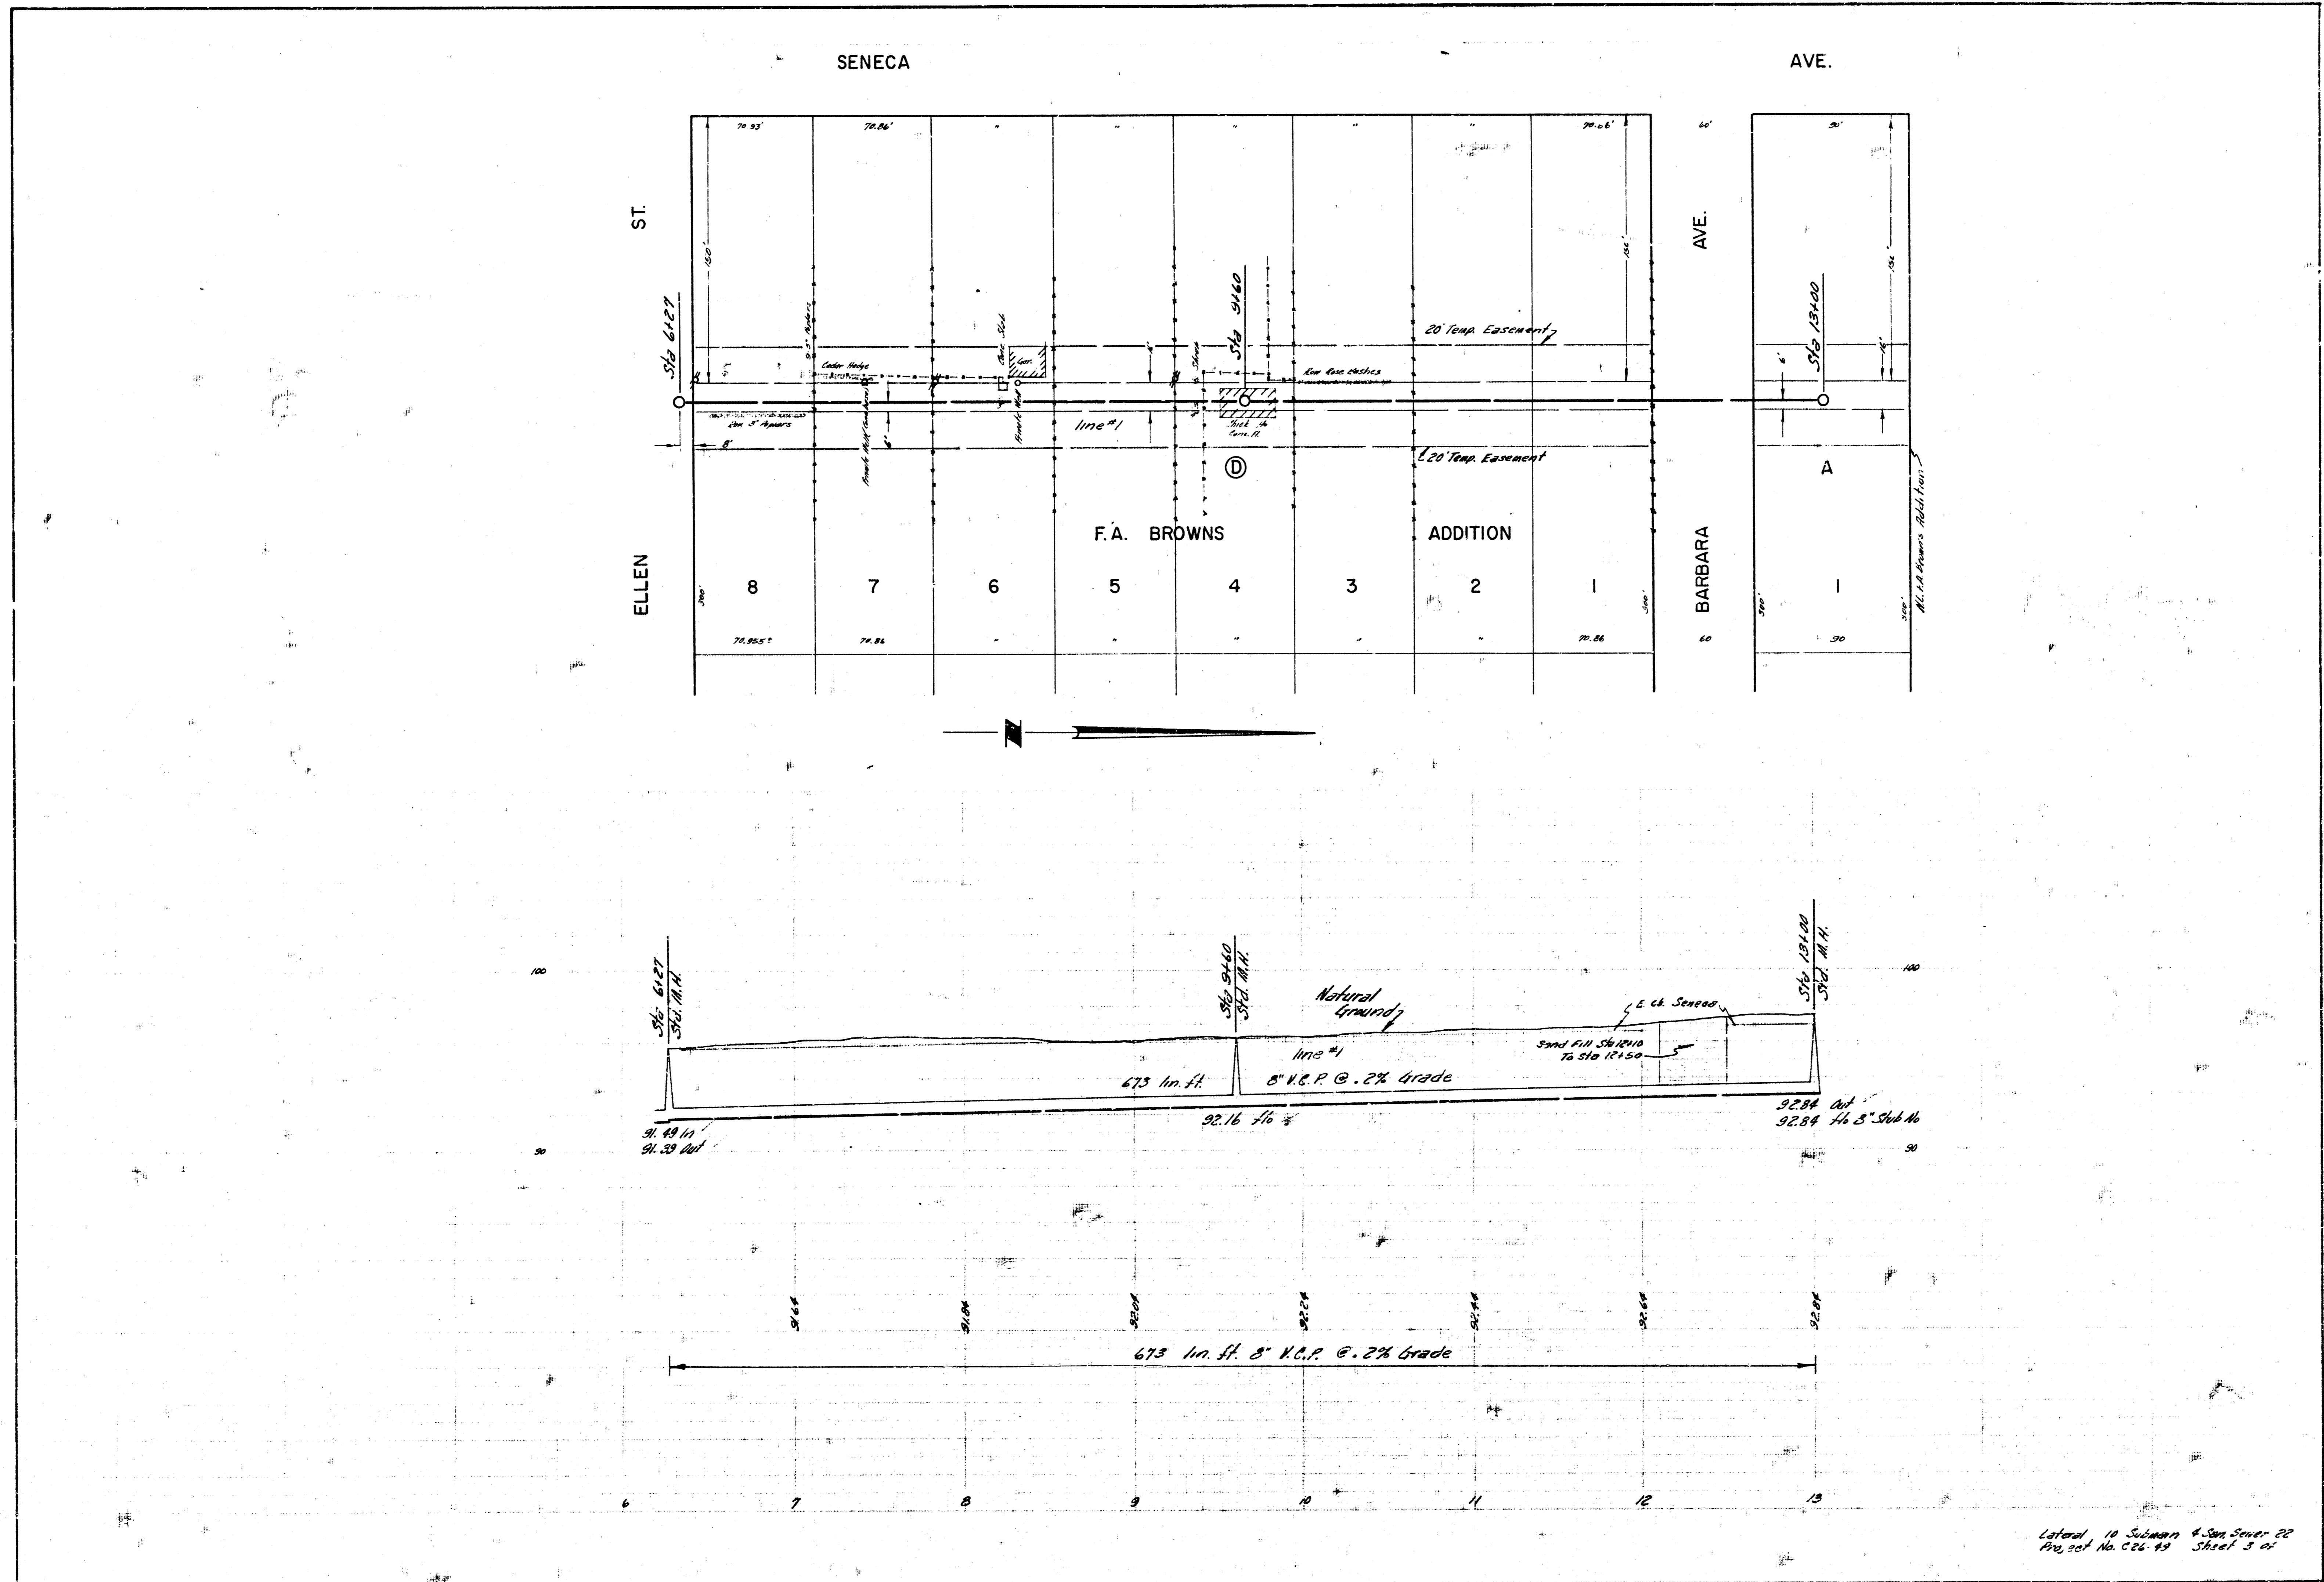

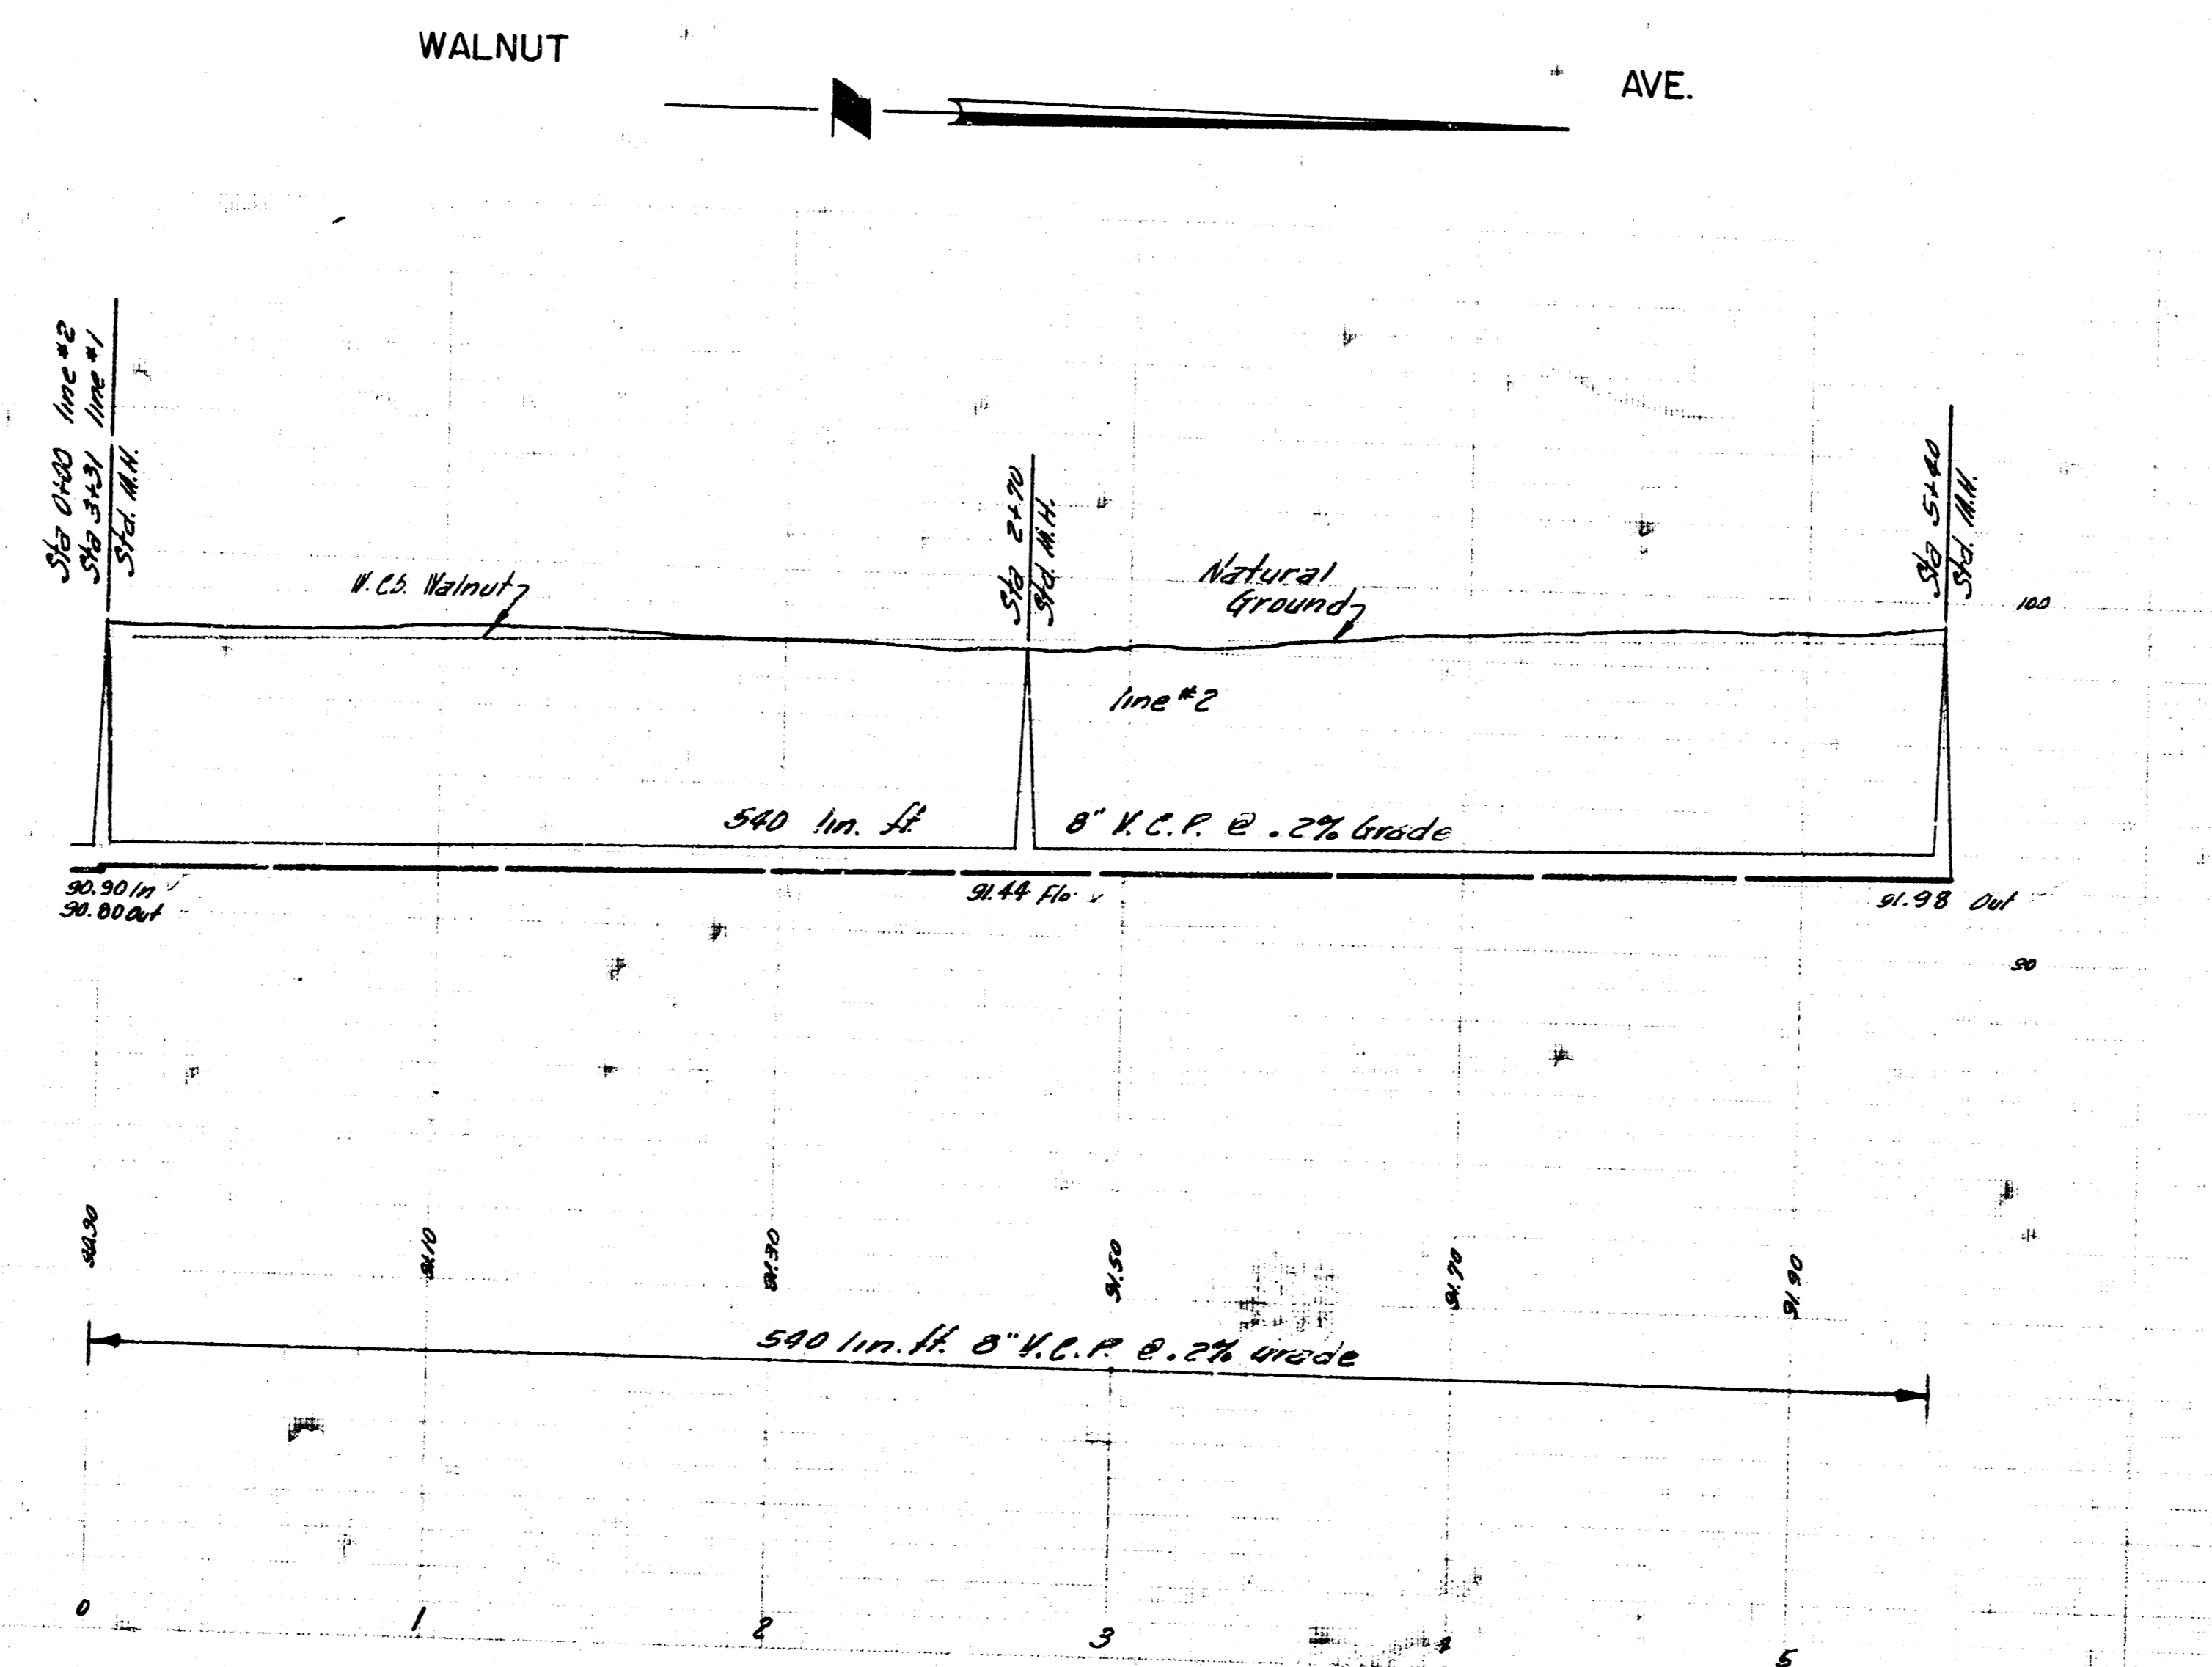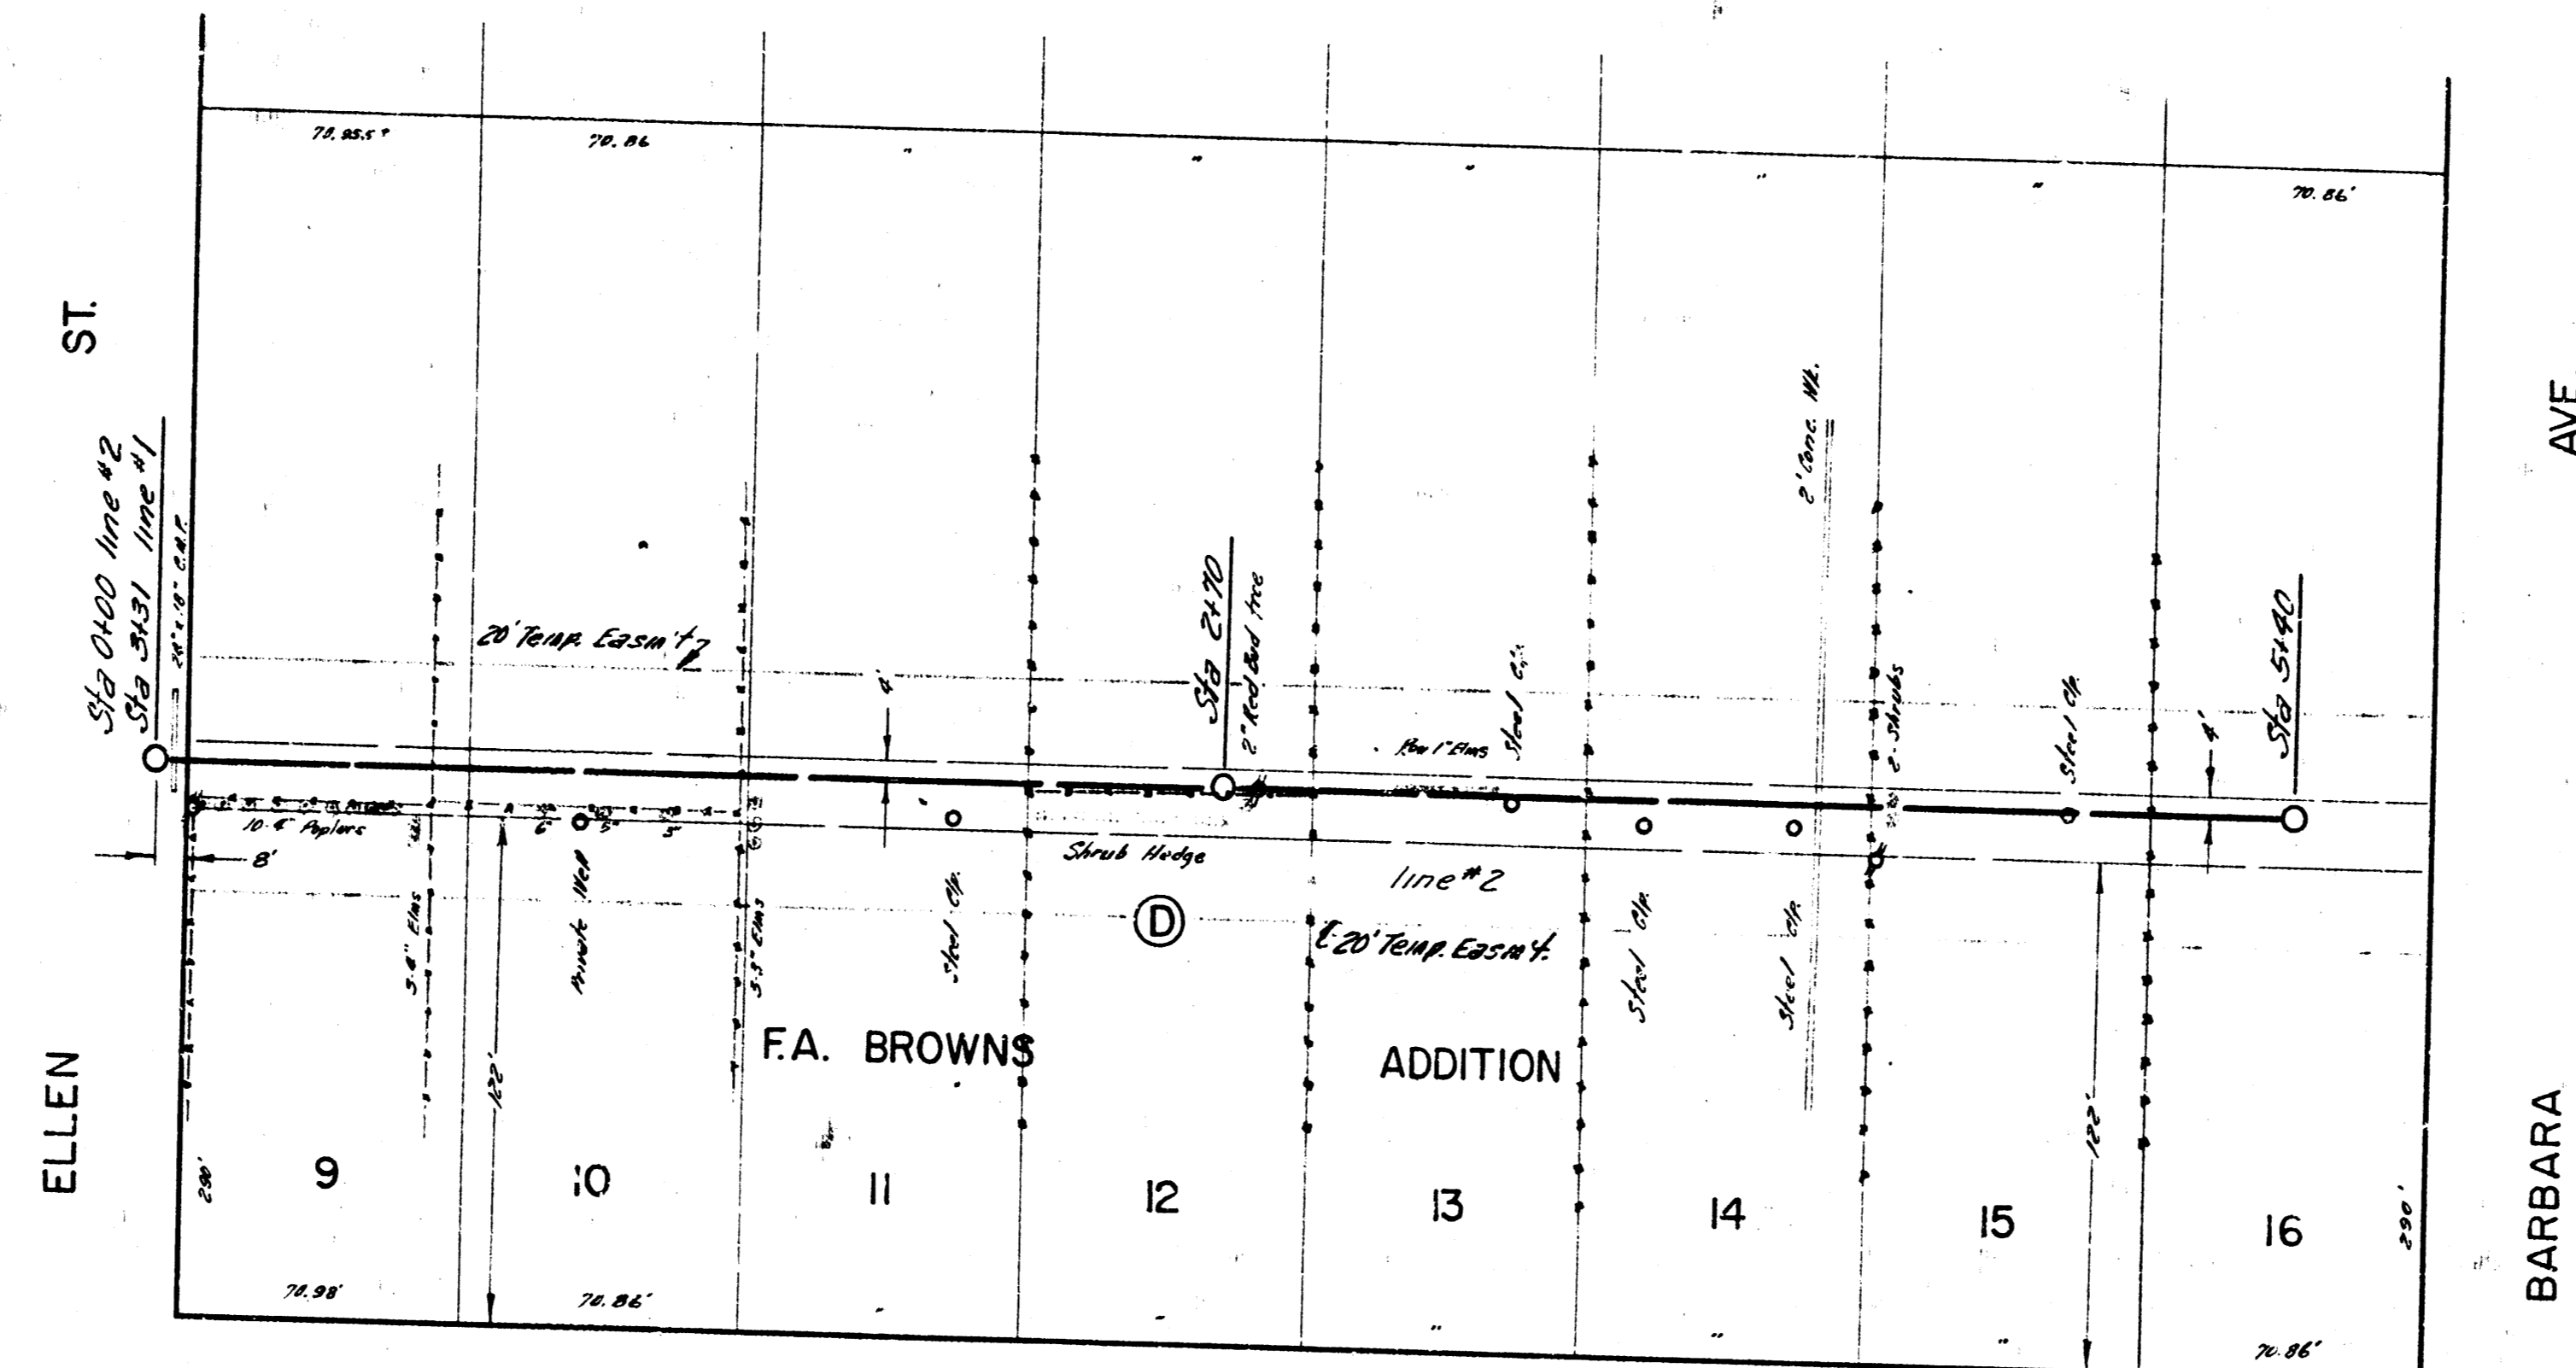

Latent 10 Schwin & Son, Super 22
 Project No. C26-03 Sheet 4 of 8