
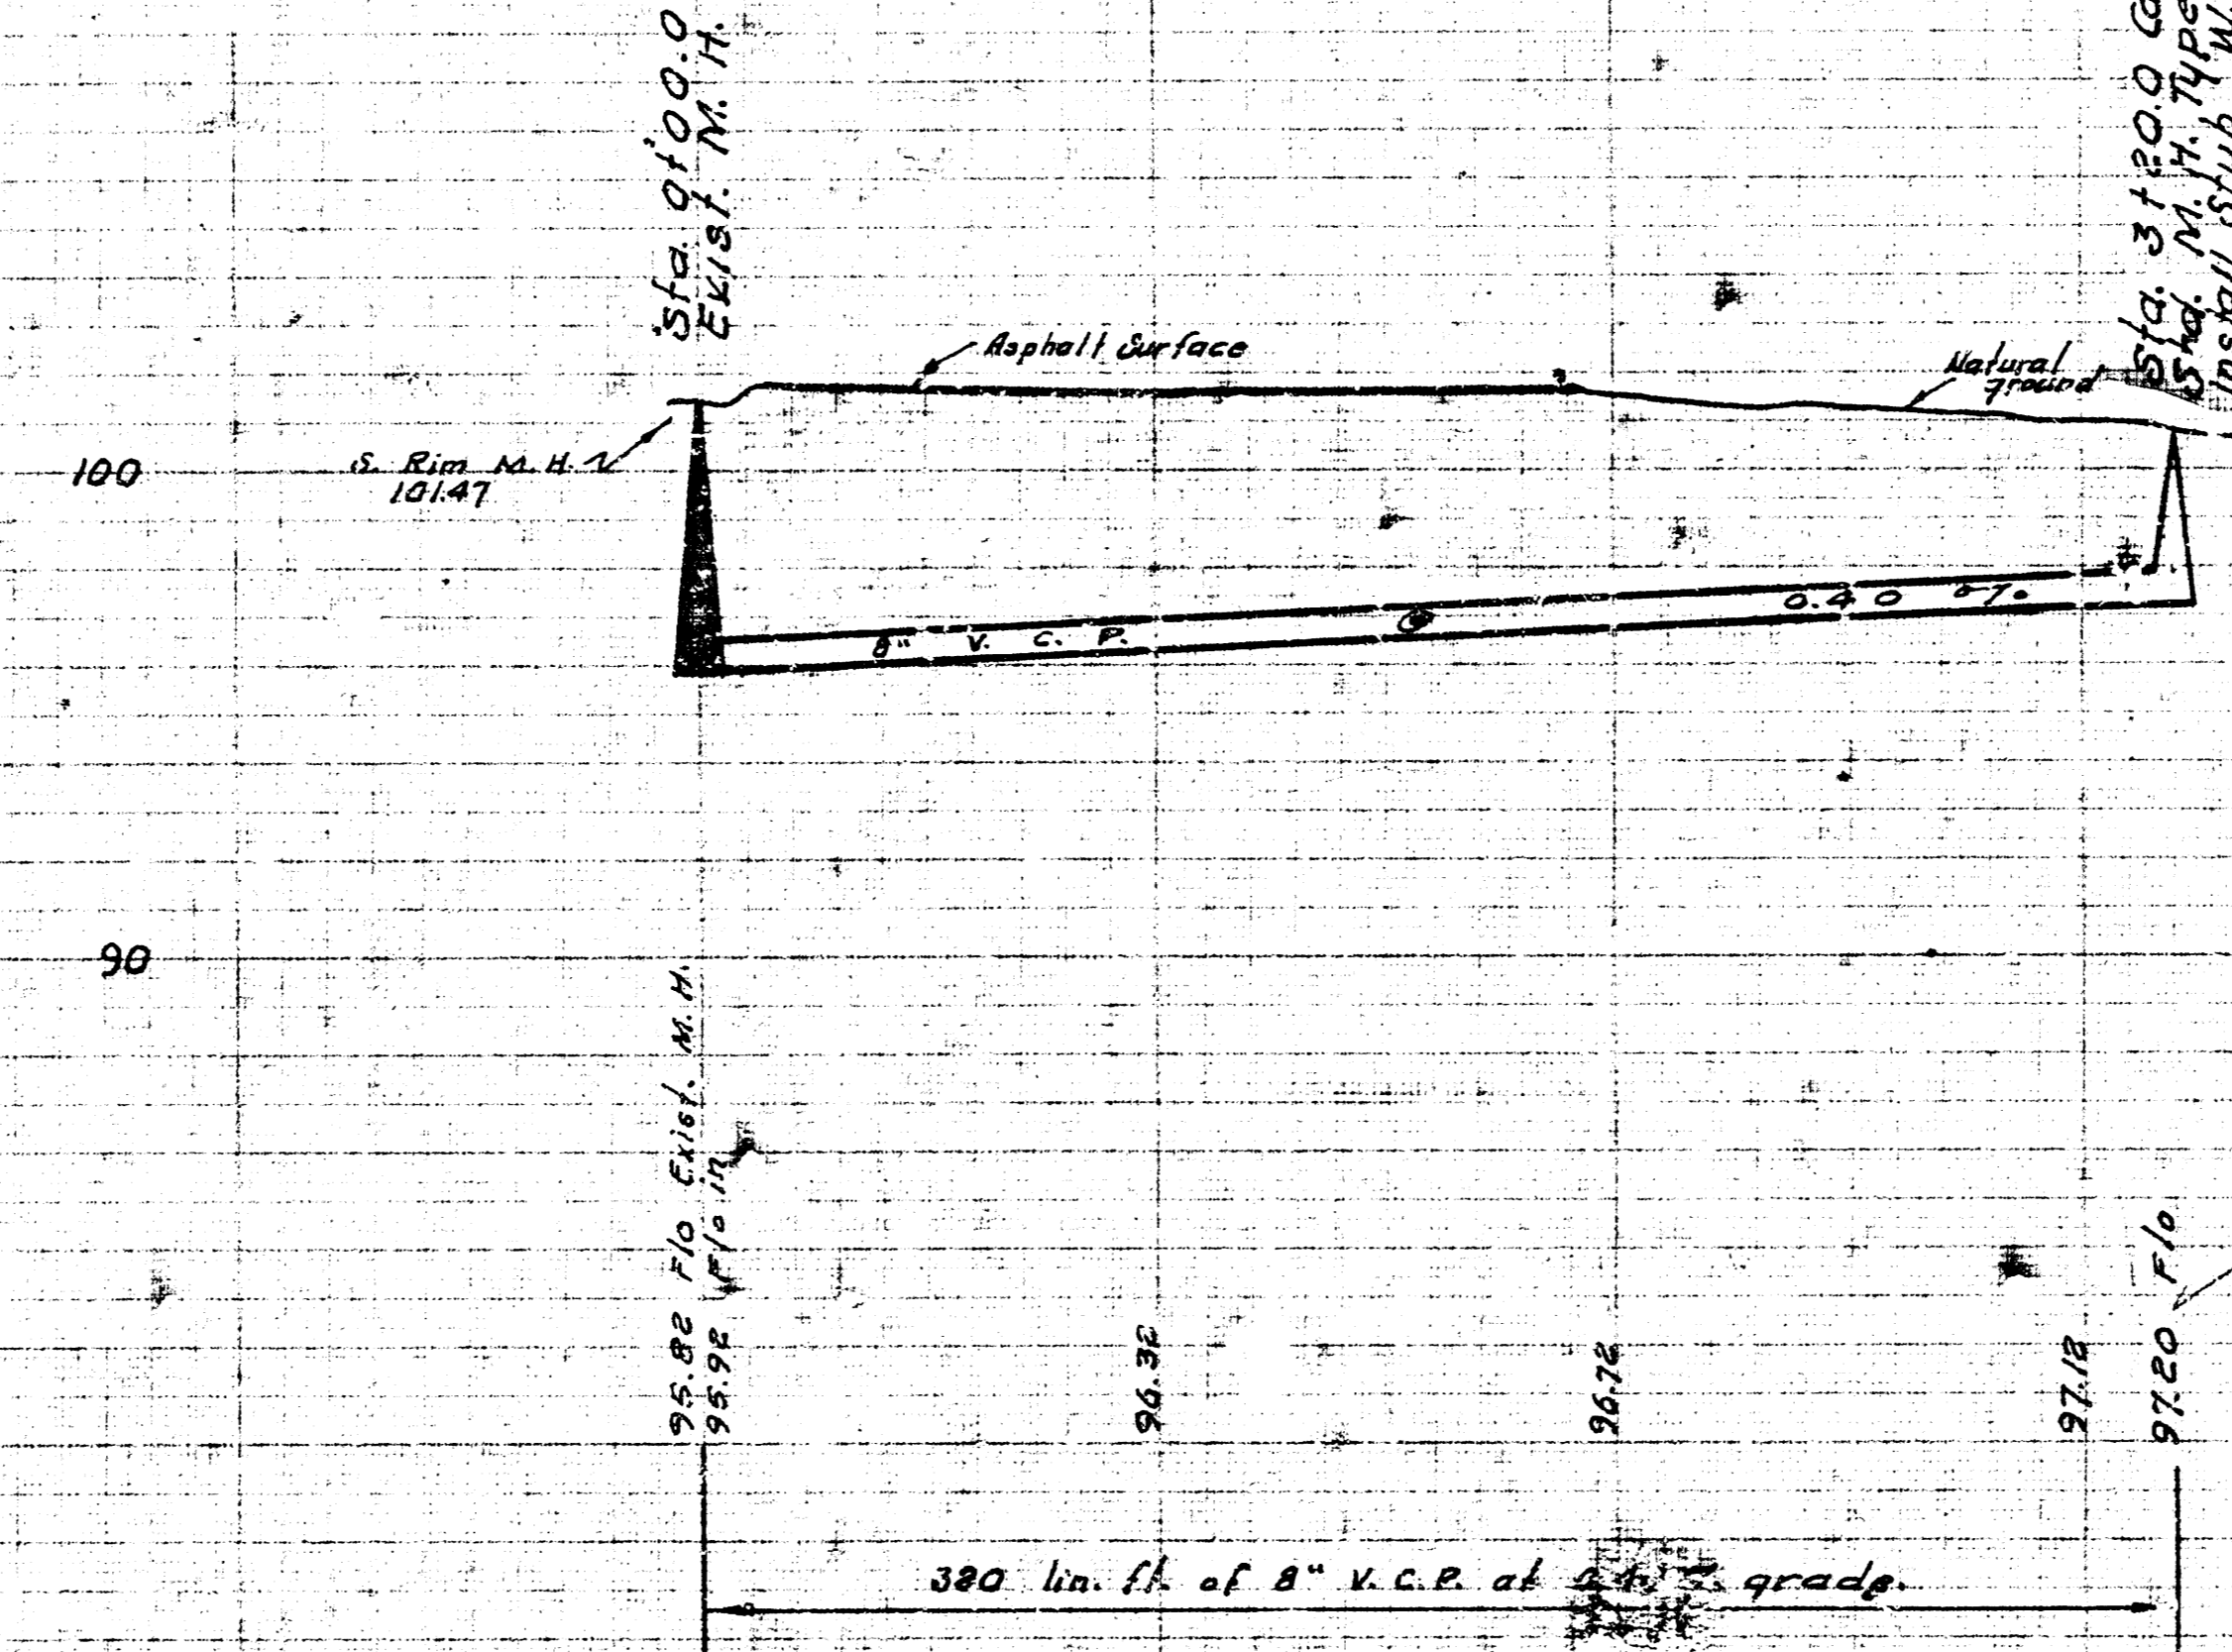


**AMERICAN SAVINGS  
 DRIVE-UP FACILITY  
 SEWER**  
 CITY OF WICHITA, KANSAS  
 B. E. SMITH, CITY ENGINEER  
 PRIVATE CONTRACT  
 DATE: Oct. 1968

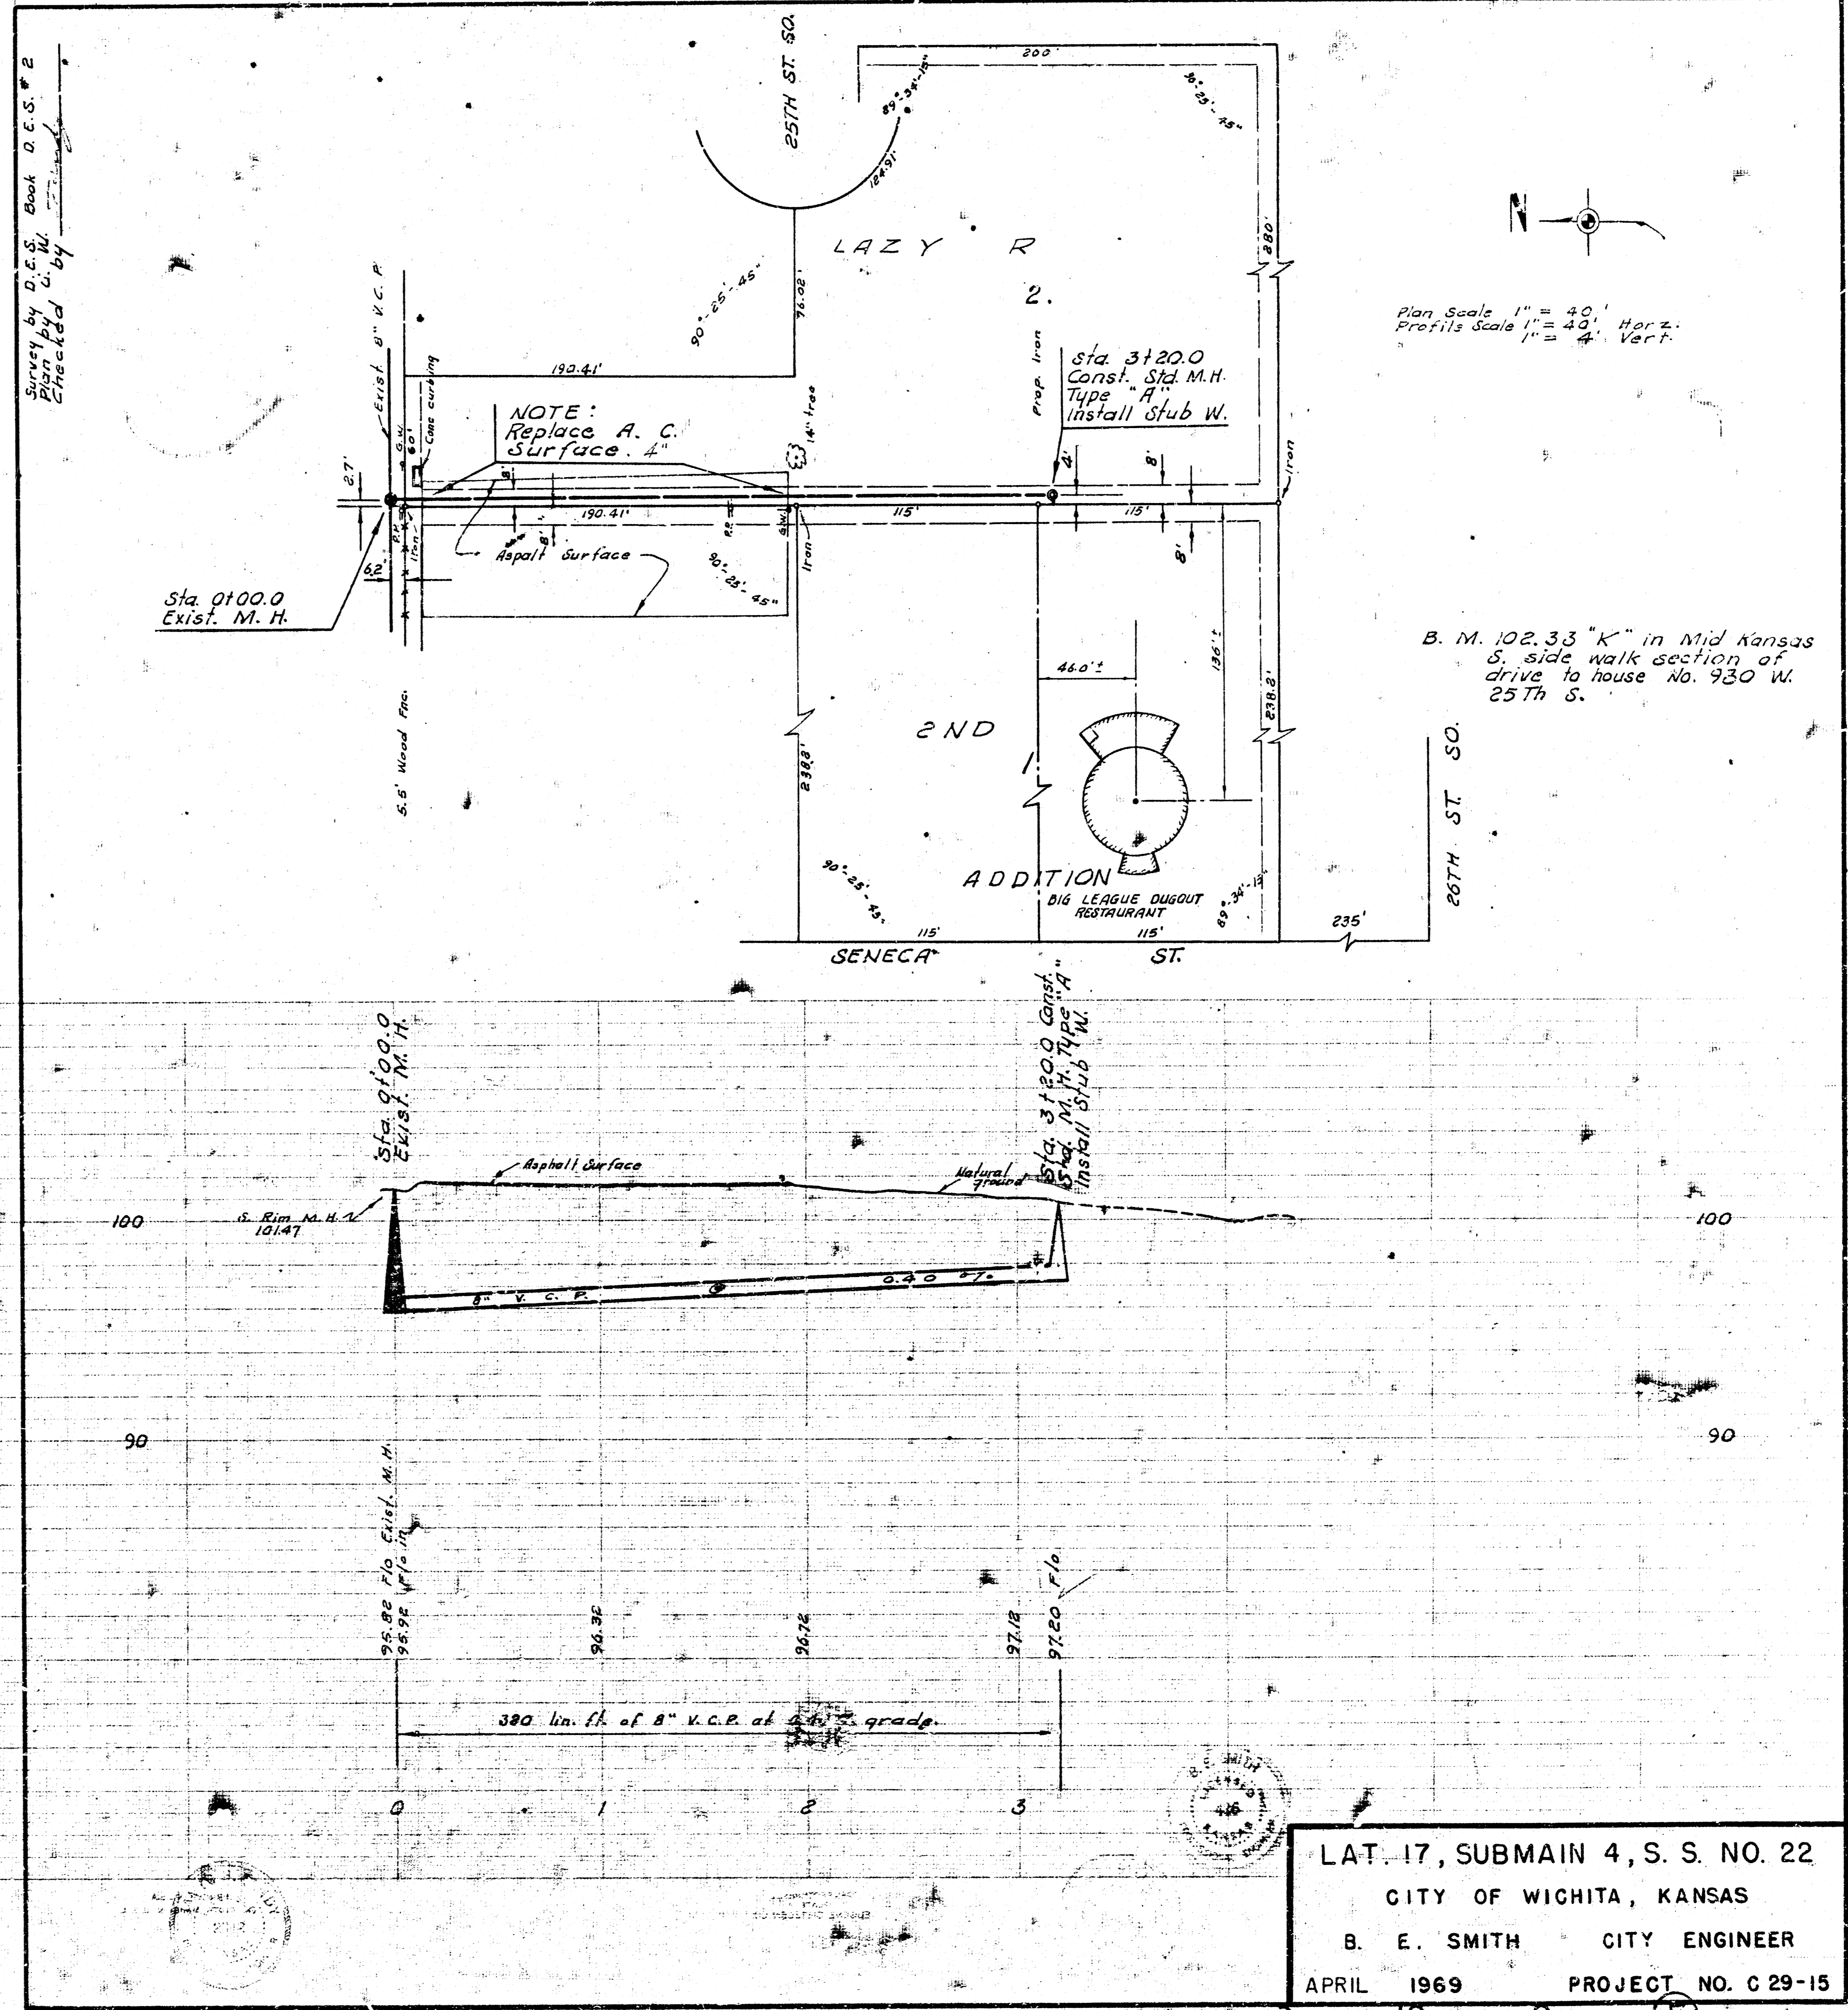

LAT. 17, SUBMAIN 4, S. S. NO. 22  
 CITY OF WICHITA, KANSAS  
 B. E. SMITH CITY ENGINEER  
 APRIL 1969 PROJECT NO. C 29-15