

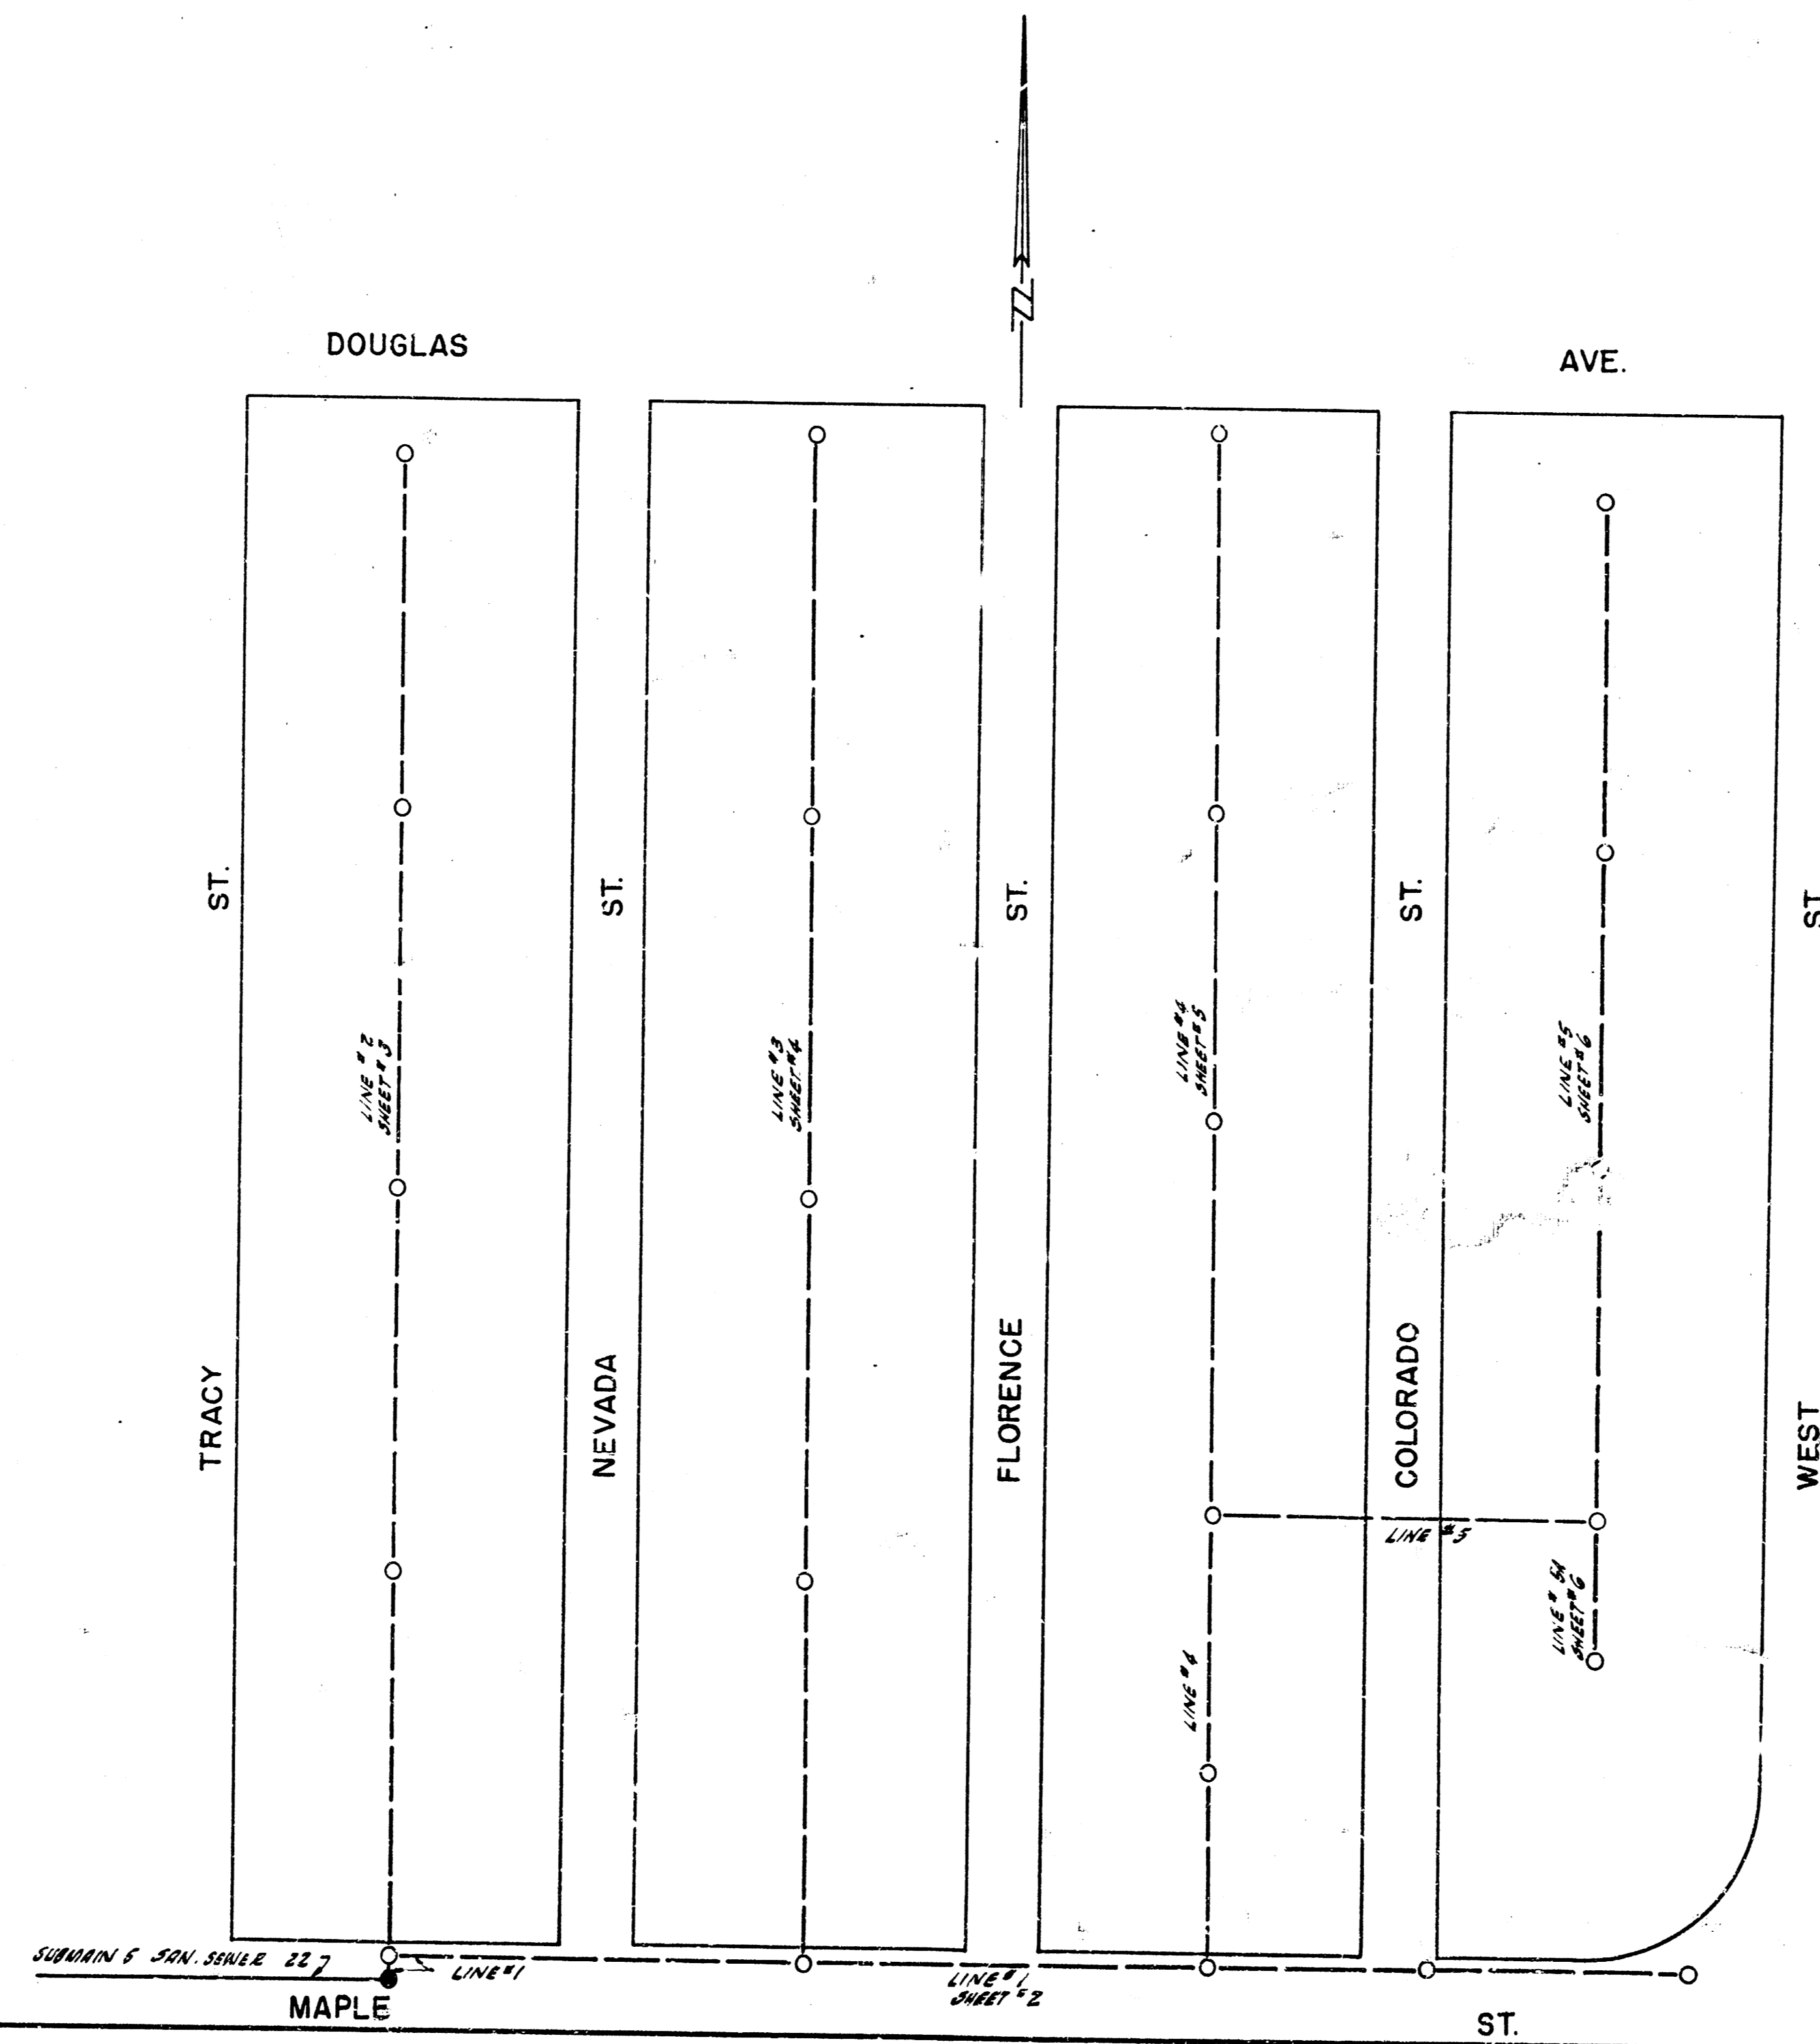


LOCATION MAP
 LAT. 6 SUB. 5 SAN. SEWER 22
 CITY OF WICHITA
 B.E. SMITH CITY ENGINEER PROJECT NO. C 26-5

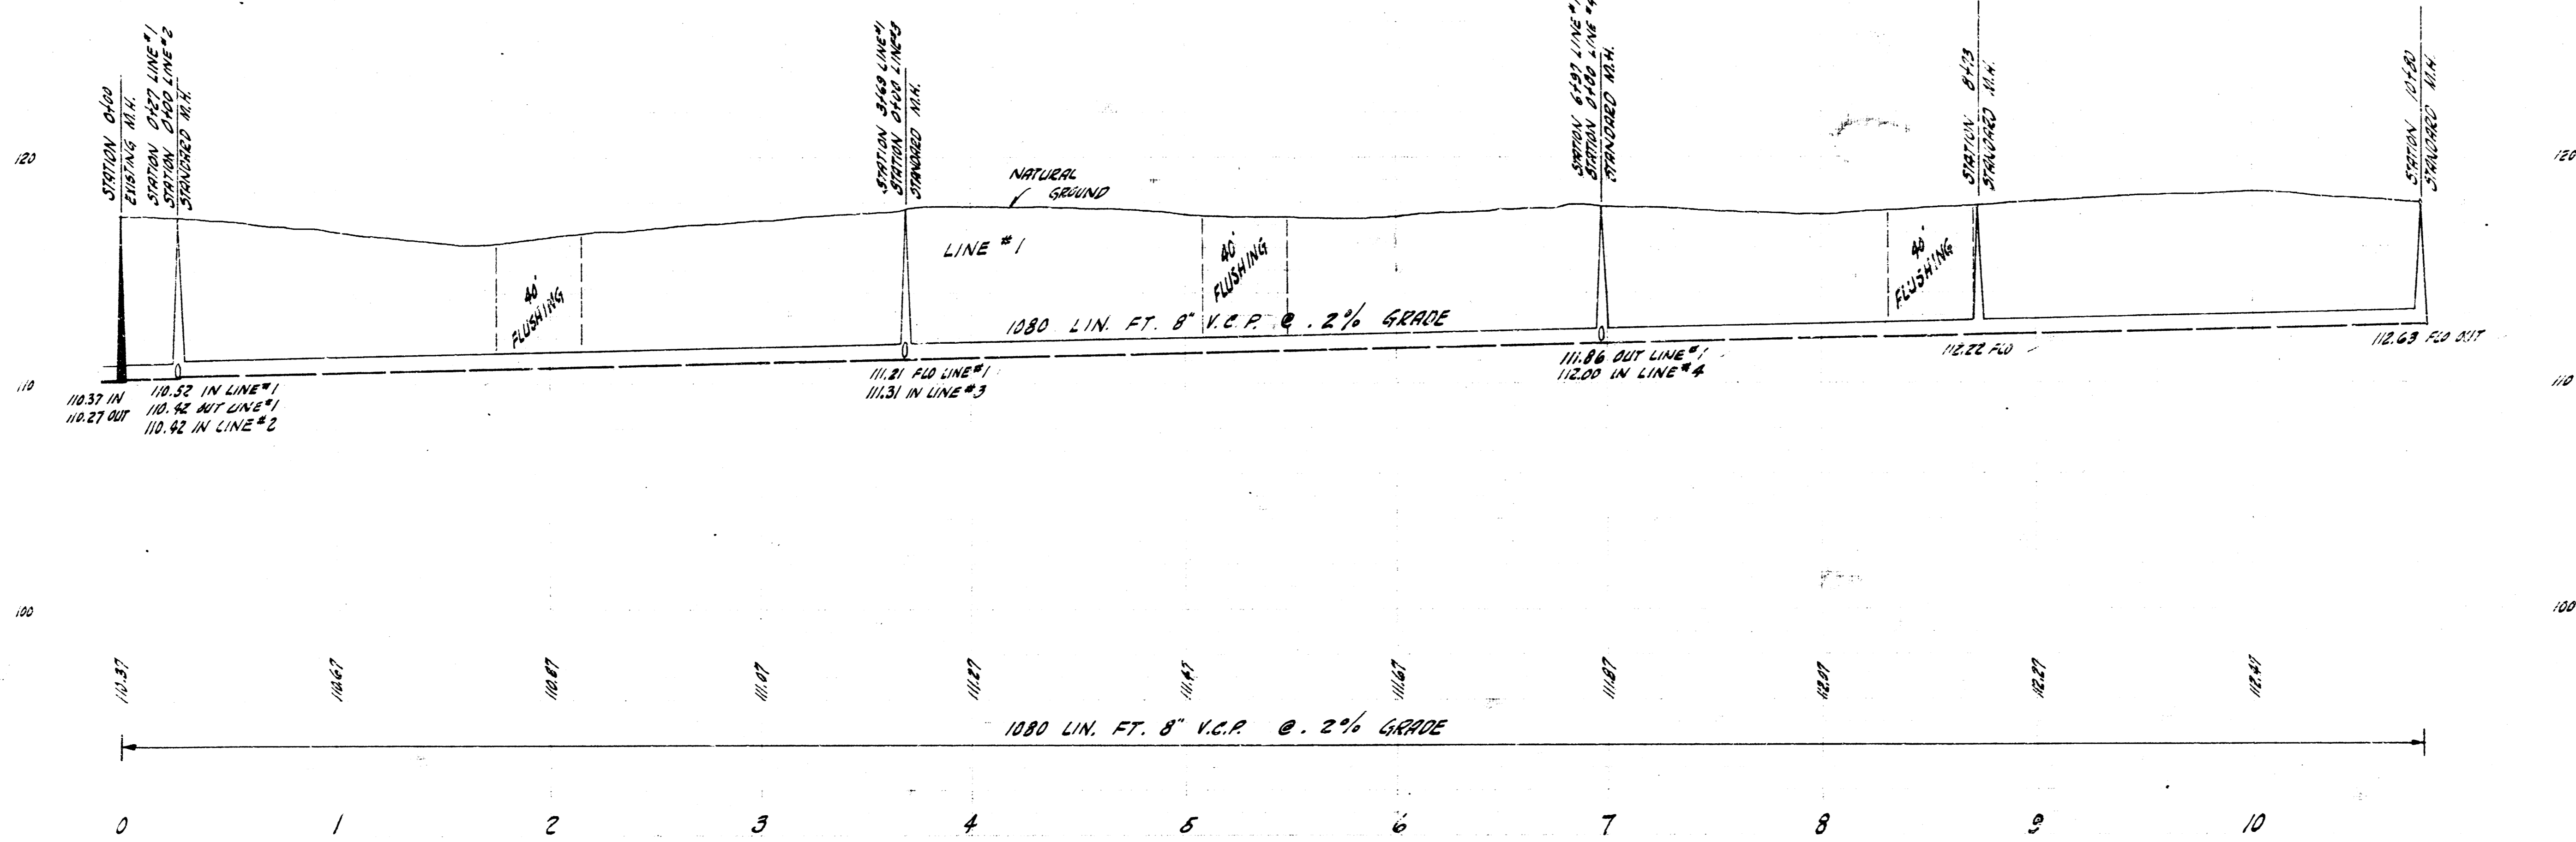


DRAWN BY: W. H. HARRIS
 CHECKED BY: J. H. HARRIS
 DATE: 7/1/52

LAT. 6 SUB. 5 SAN. SEWER 22
 PROJ. NO. C 26-5 SHEET 1 OF 6
 JULY 1952

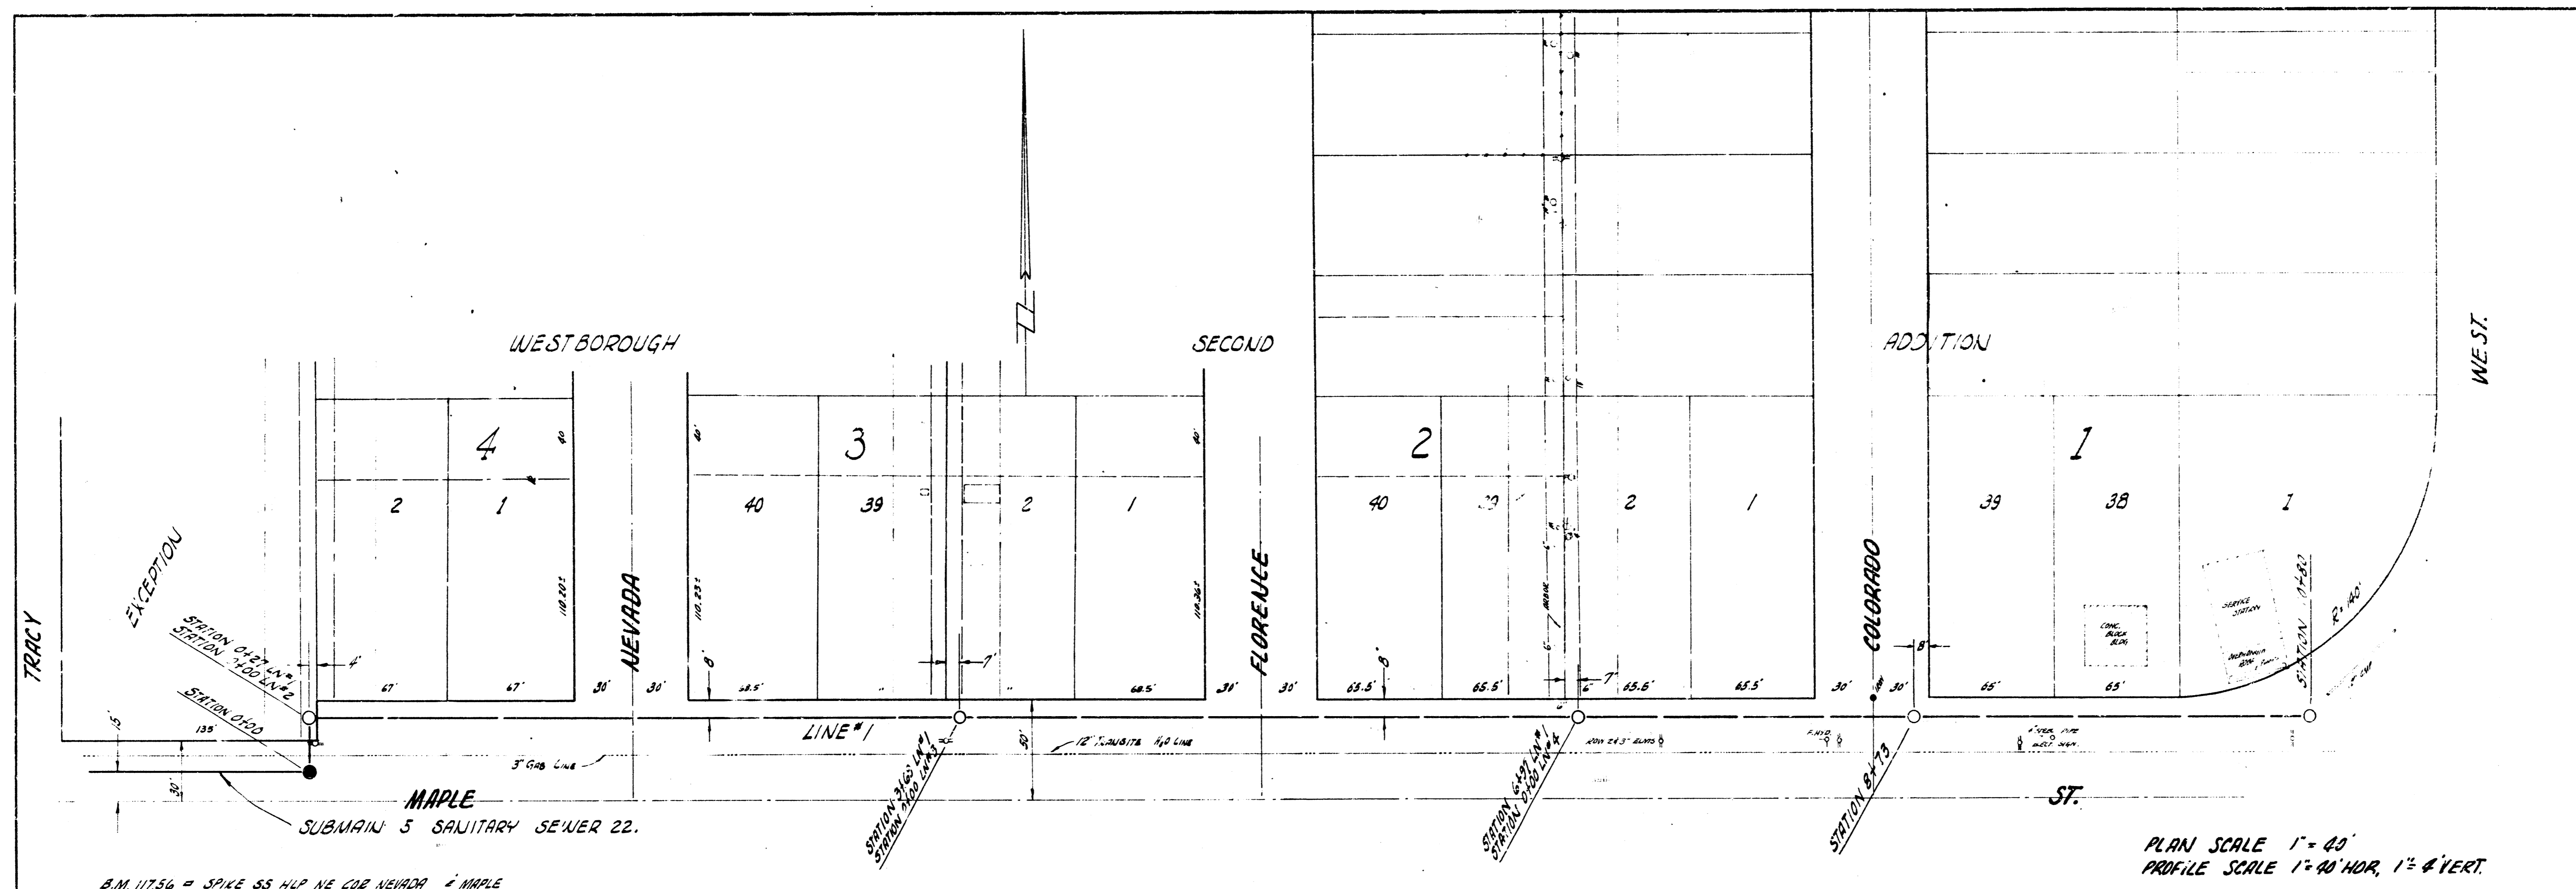

LAT. 6 SUB. 5 SAN. SEWER 22
 PROJ. NO. C26-5 SHEET 2 OF 6

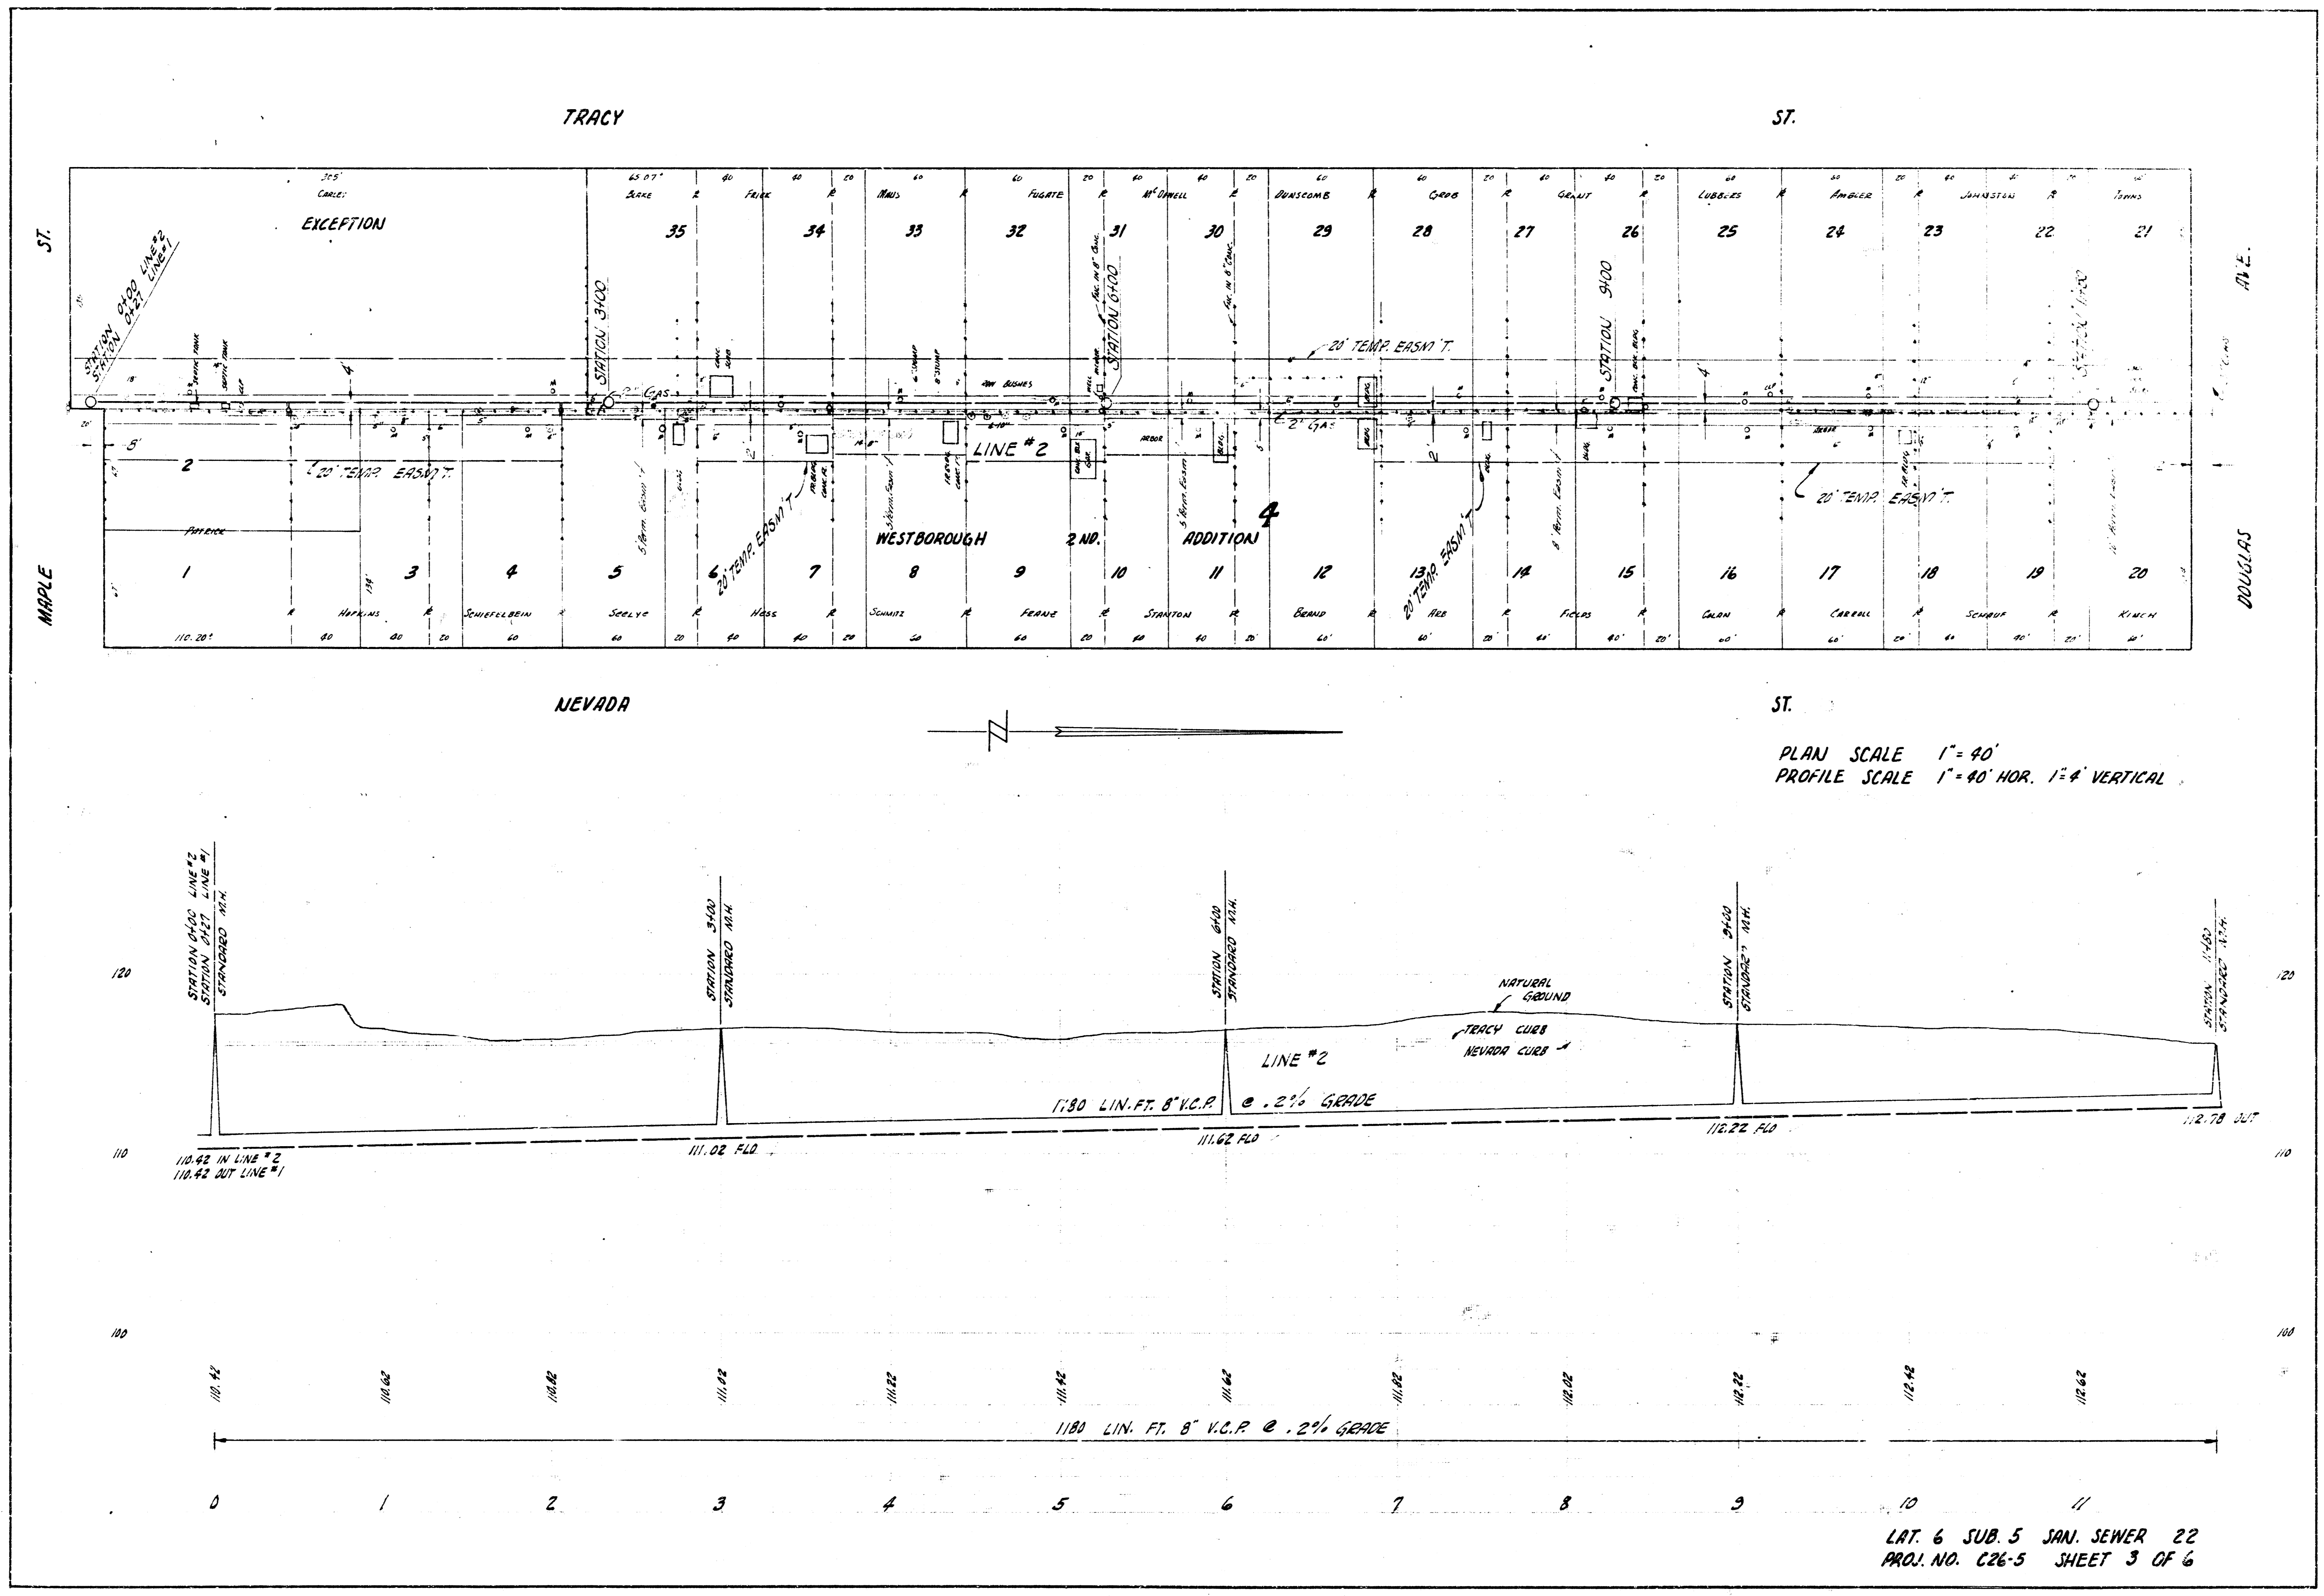

PLAN SCALE 1" = 40'
 PROFILE SCALE 1" = 40' HOR. 1" = 4' VERTICAL

LAT. 6 SUB. 5 JAN. SEWER 22
 PROJ. NO. C26-5 SHEET 3 OF 6

