



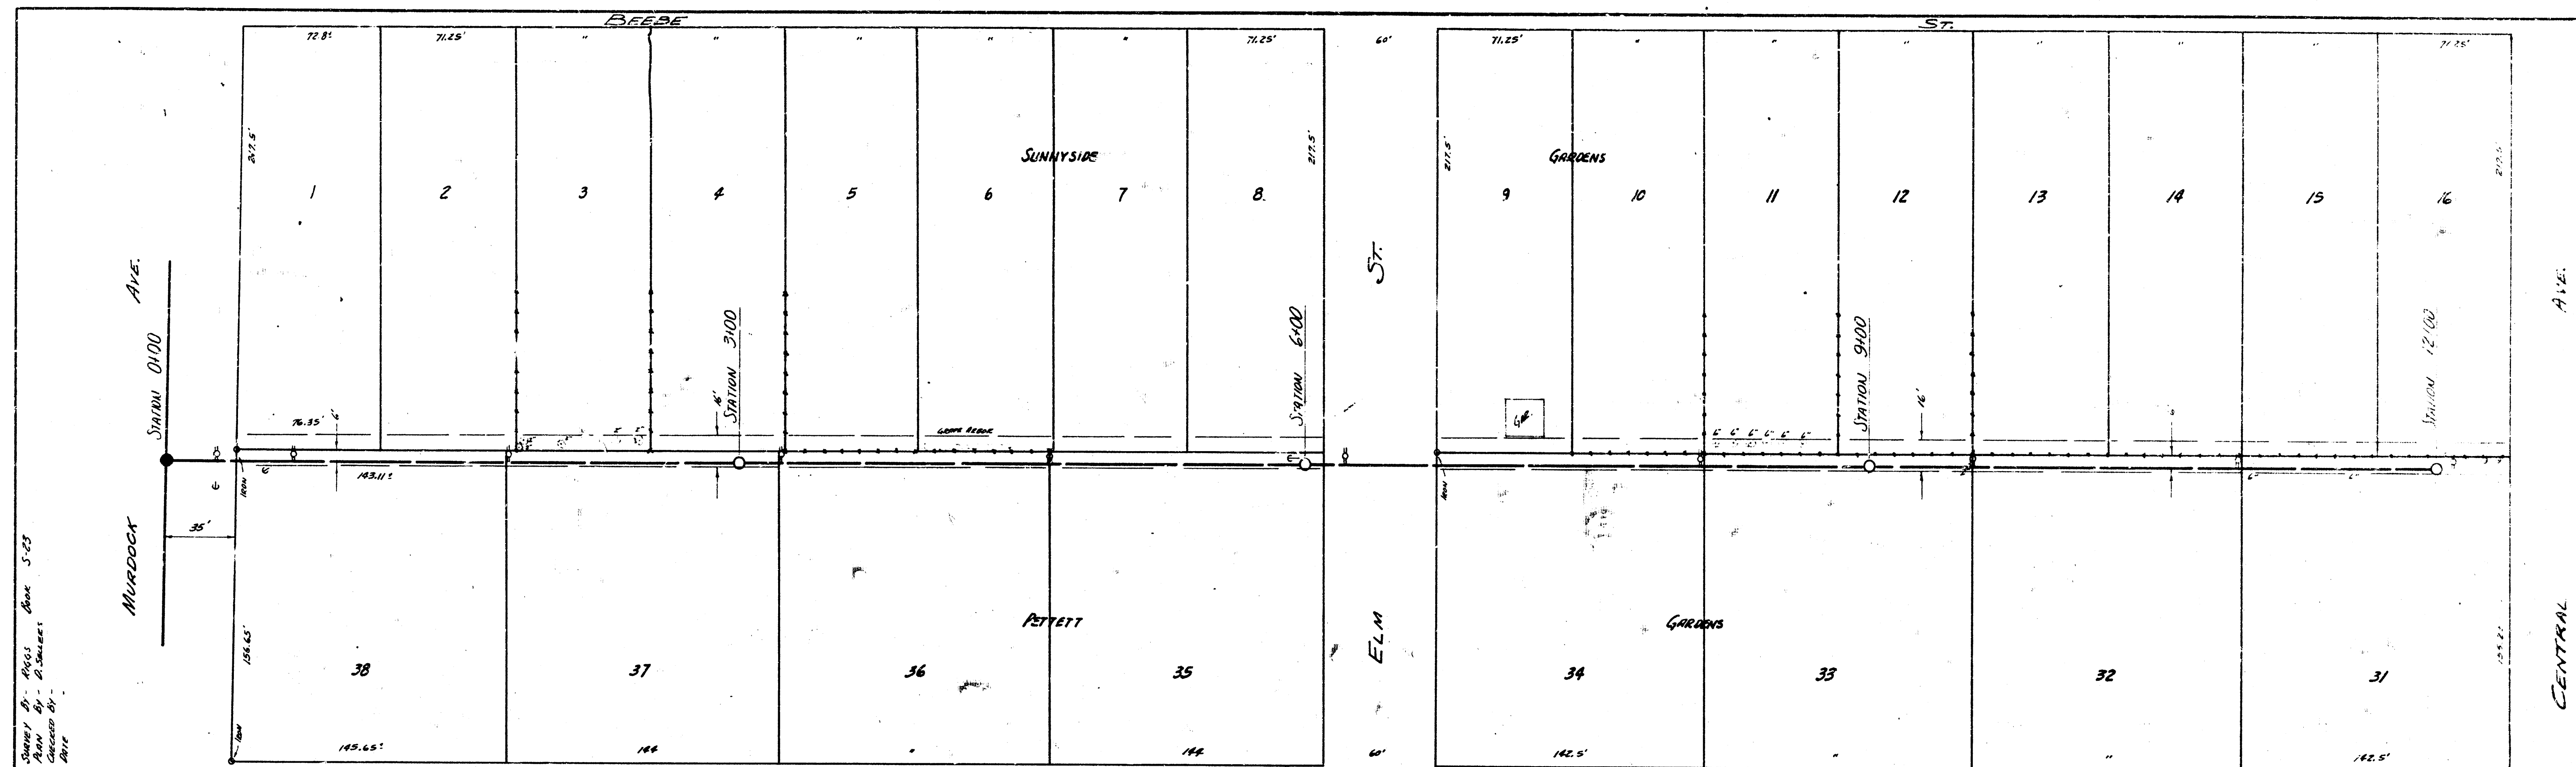

B.M. 125.00 SE COR CONC. FOR S.S. HO. 4906 MURDOCK
 B.M. 125.65 11" IN MUELLER FIRE PLUG SE COR ANNA & MURDOCK
 B.M. 125.64 STD. SE COR CENTRAL & ANNA

CLARA

PLAN SCALE 1" = 40' PROFILE SCALE 1" = 40' HORIZ. 1" = 4' VERTICAL

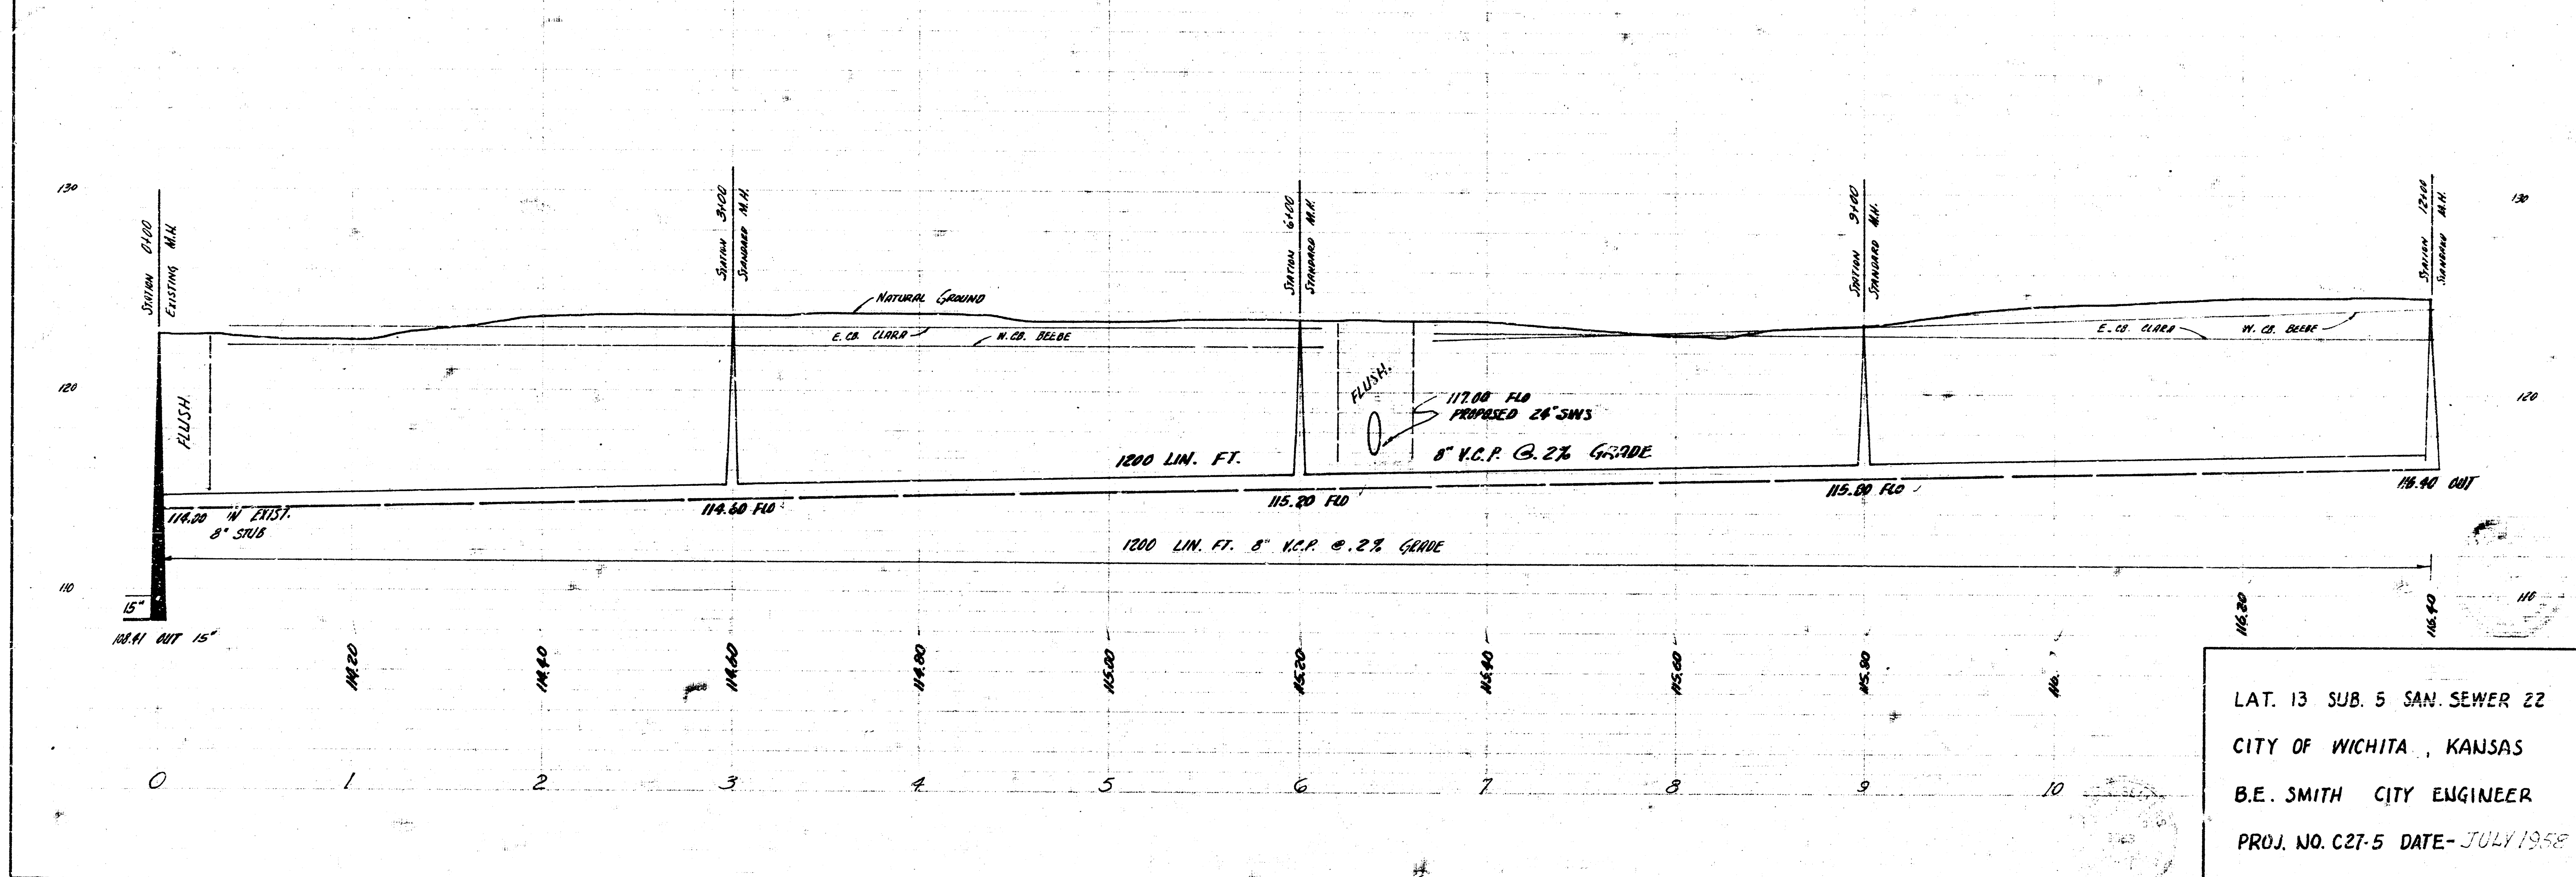

LAT. 13 SUB. 5 SAN. SEWER 22
 CITY OF WICHITA, KANSAS
 B.E. SMITH CITY ENGINEER
 PROJ. NO. C27-5 DATE-JULY 1958