

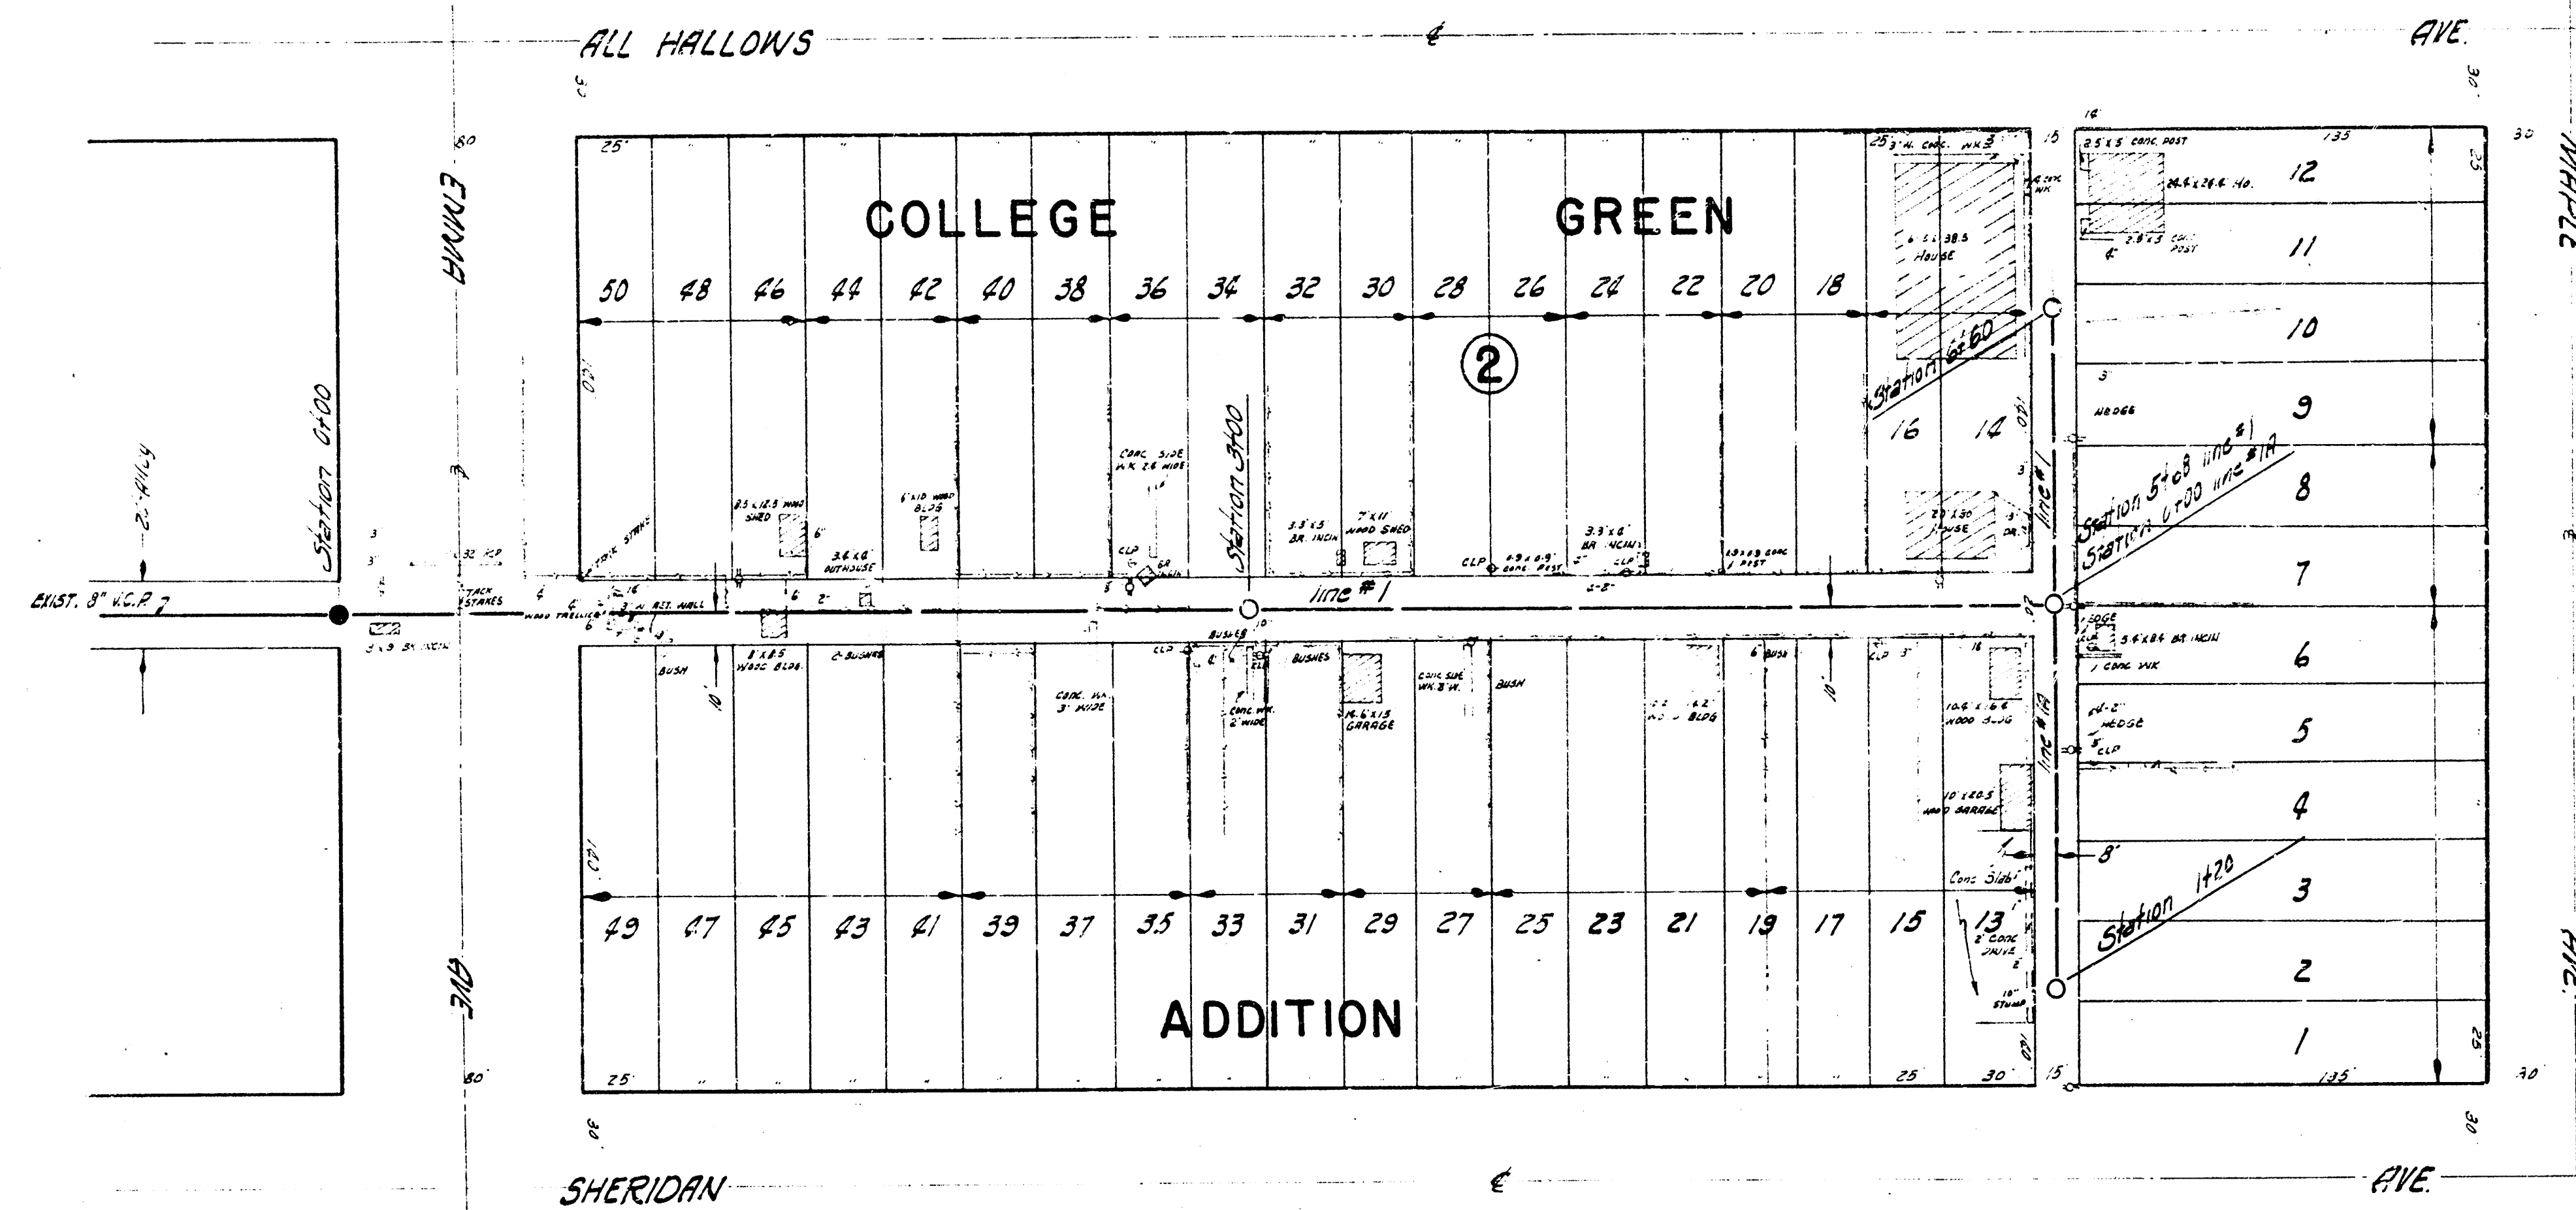


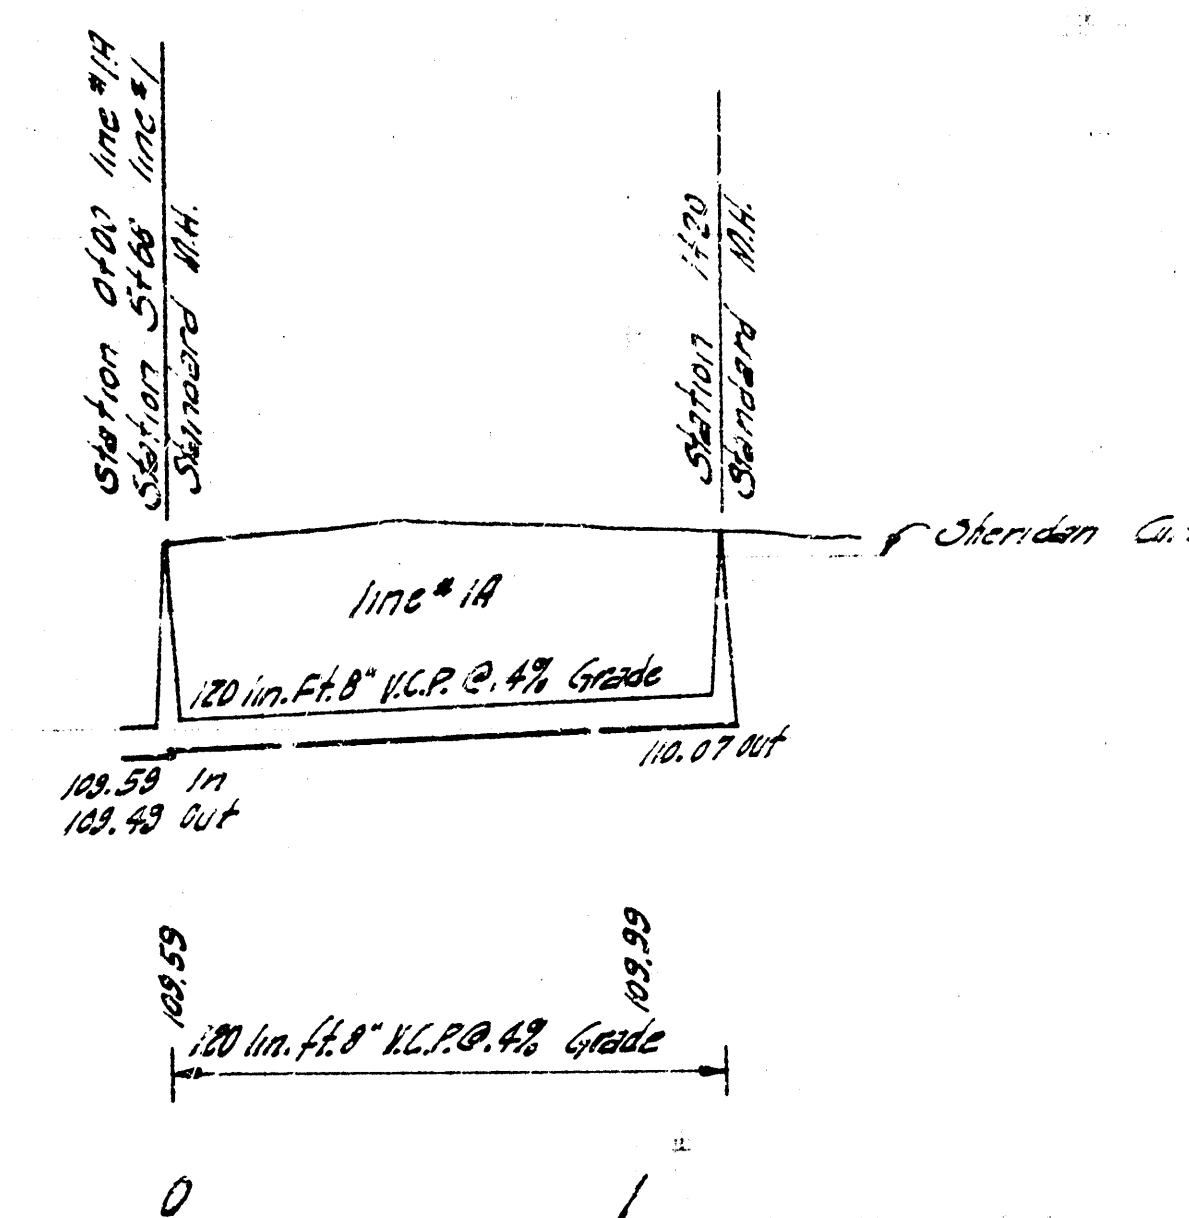

PLAN SCALE 1"=40'
PROFILE SCALE 1"=20'

B.M. 114.64 R.R. SPIKE E.S. P.P. S.S. EMMA NW ALLEY SO.

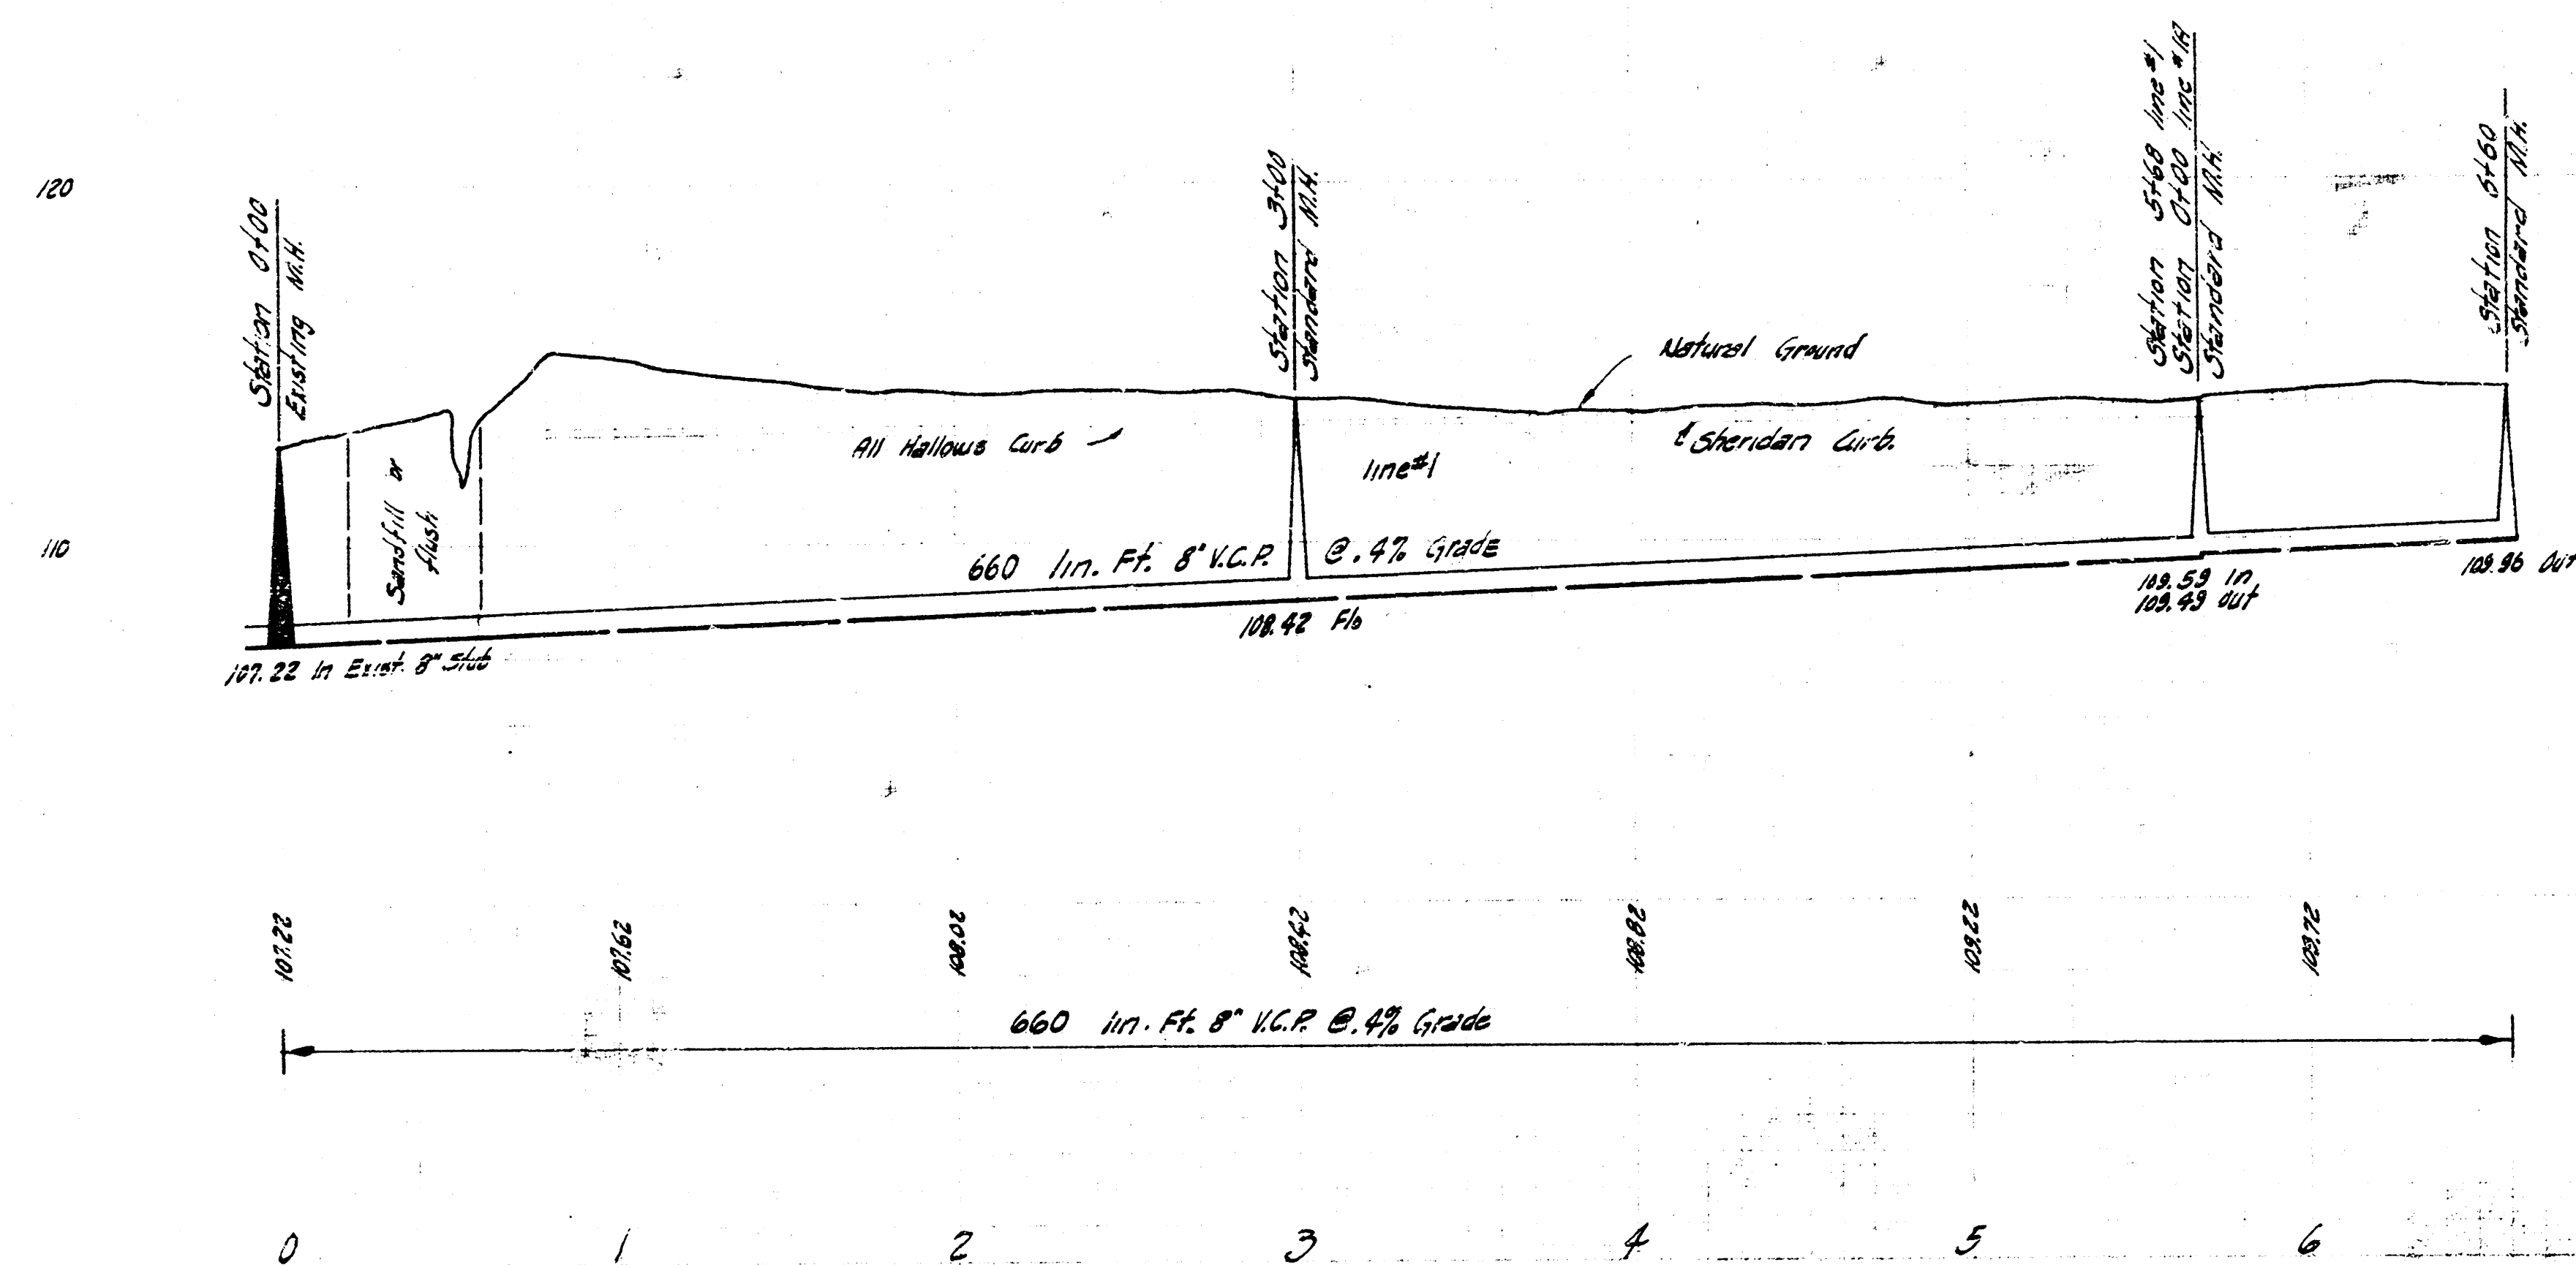

LATERAL 24 SUB. 5 S.S. 22
CITY OF WICHITA, KANSAS
B.E. SMITH, CITY ENGINEER
PROJ. NO. C27-84 DATE