


BASLINE 1 STATIONING 42' N & 13TH ST.  
 B.M. 125.45' STANDARD ANV. SHERIDAN 13TH.

B.M. 123.84 1/2" SPIKE N. FIRE TP. UN. COR. HIGH 13TH.

PLAN SCALE 1" = 40'  
 PROFILE SCALE 1" = 4' VERTICAL

LATERAL 20 SUB 5 SAN SEWER 22  
 CITY OF WICHITA, KANSAS  
 B.E. SMITH CITY ENGINEER  
 PROJ. NO. 627-86 DATE - APRIL 1959

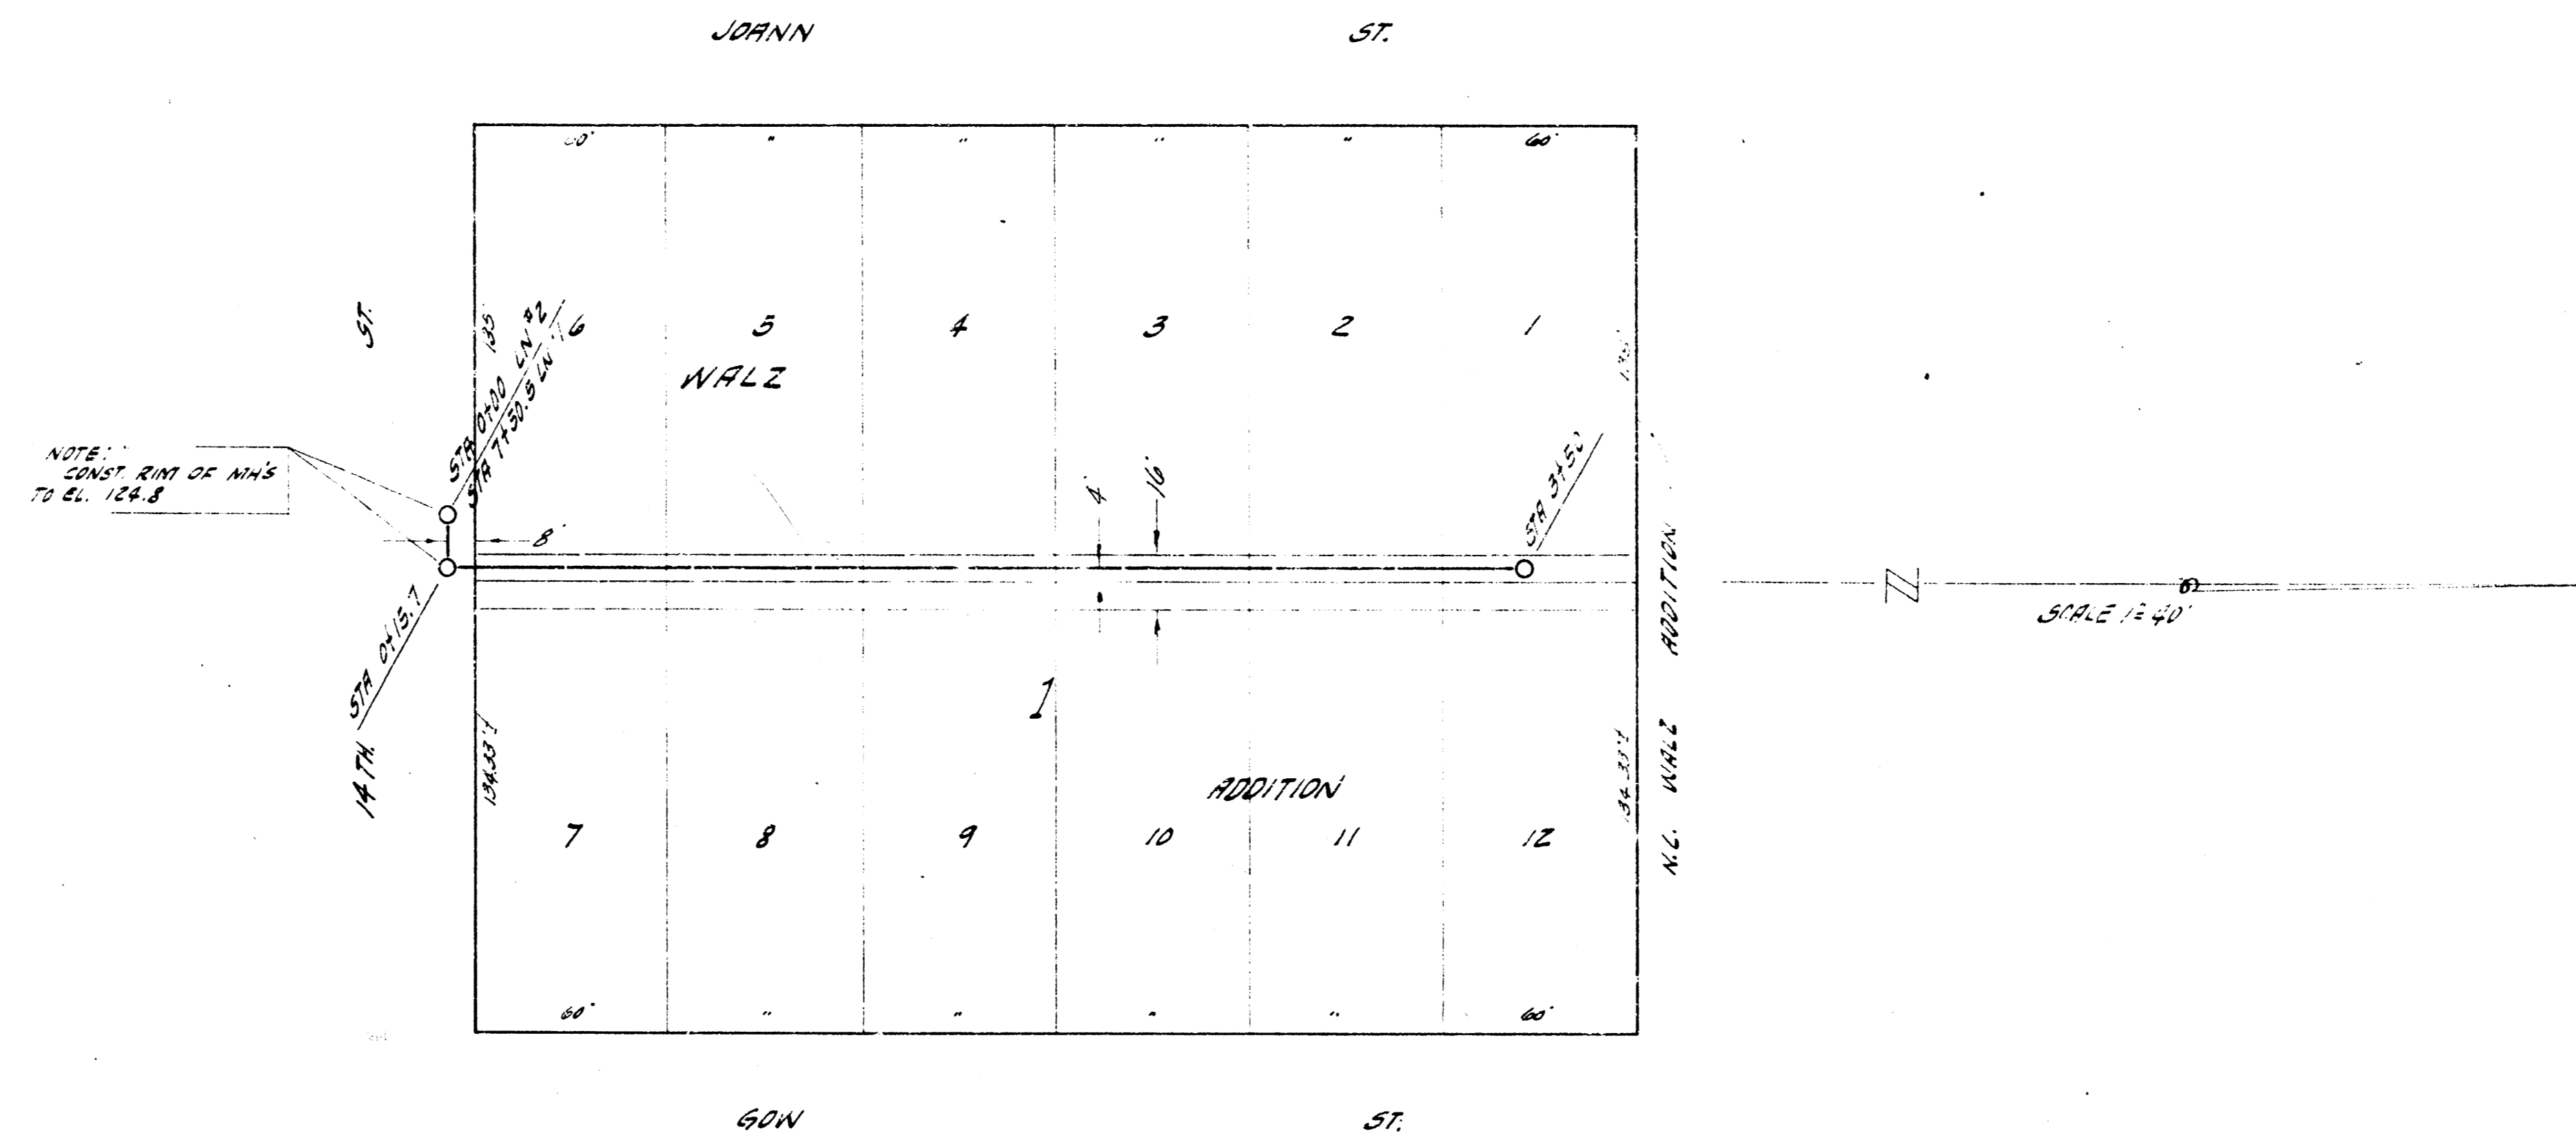

B.M. 128.83 1/2" SQUARE SPIKE NS PP NW HIGH 13TH.

PLAN SCALE 1"=40'  
PROFILE SCALE 1"=40' HORIZ, 1"=4' VERT.

