








20 TEMP. EASEMENT

21

PARKWILDE ADDITION

10

8

6

4

2

STATION 12+00

STATION 13+00

ST

PLAN SCALE 1"=40'
PROFILE SCALE 1"=40' HOR, 1"=4' VERTICAL

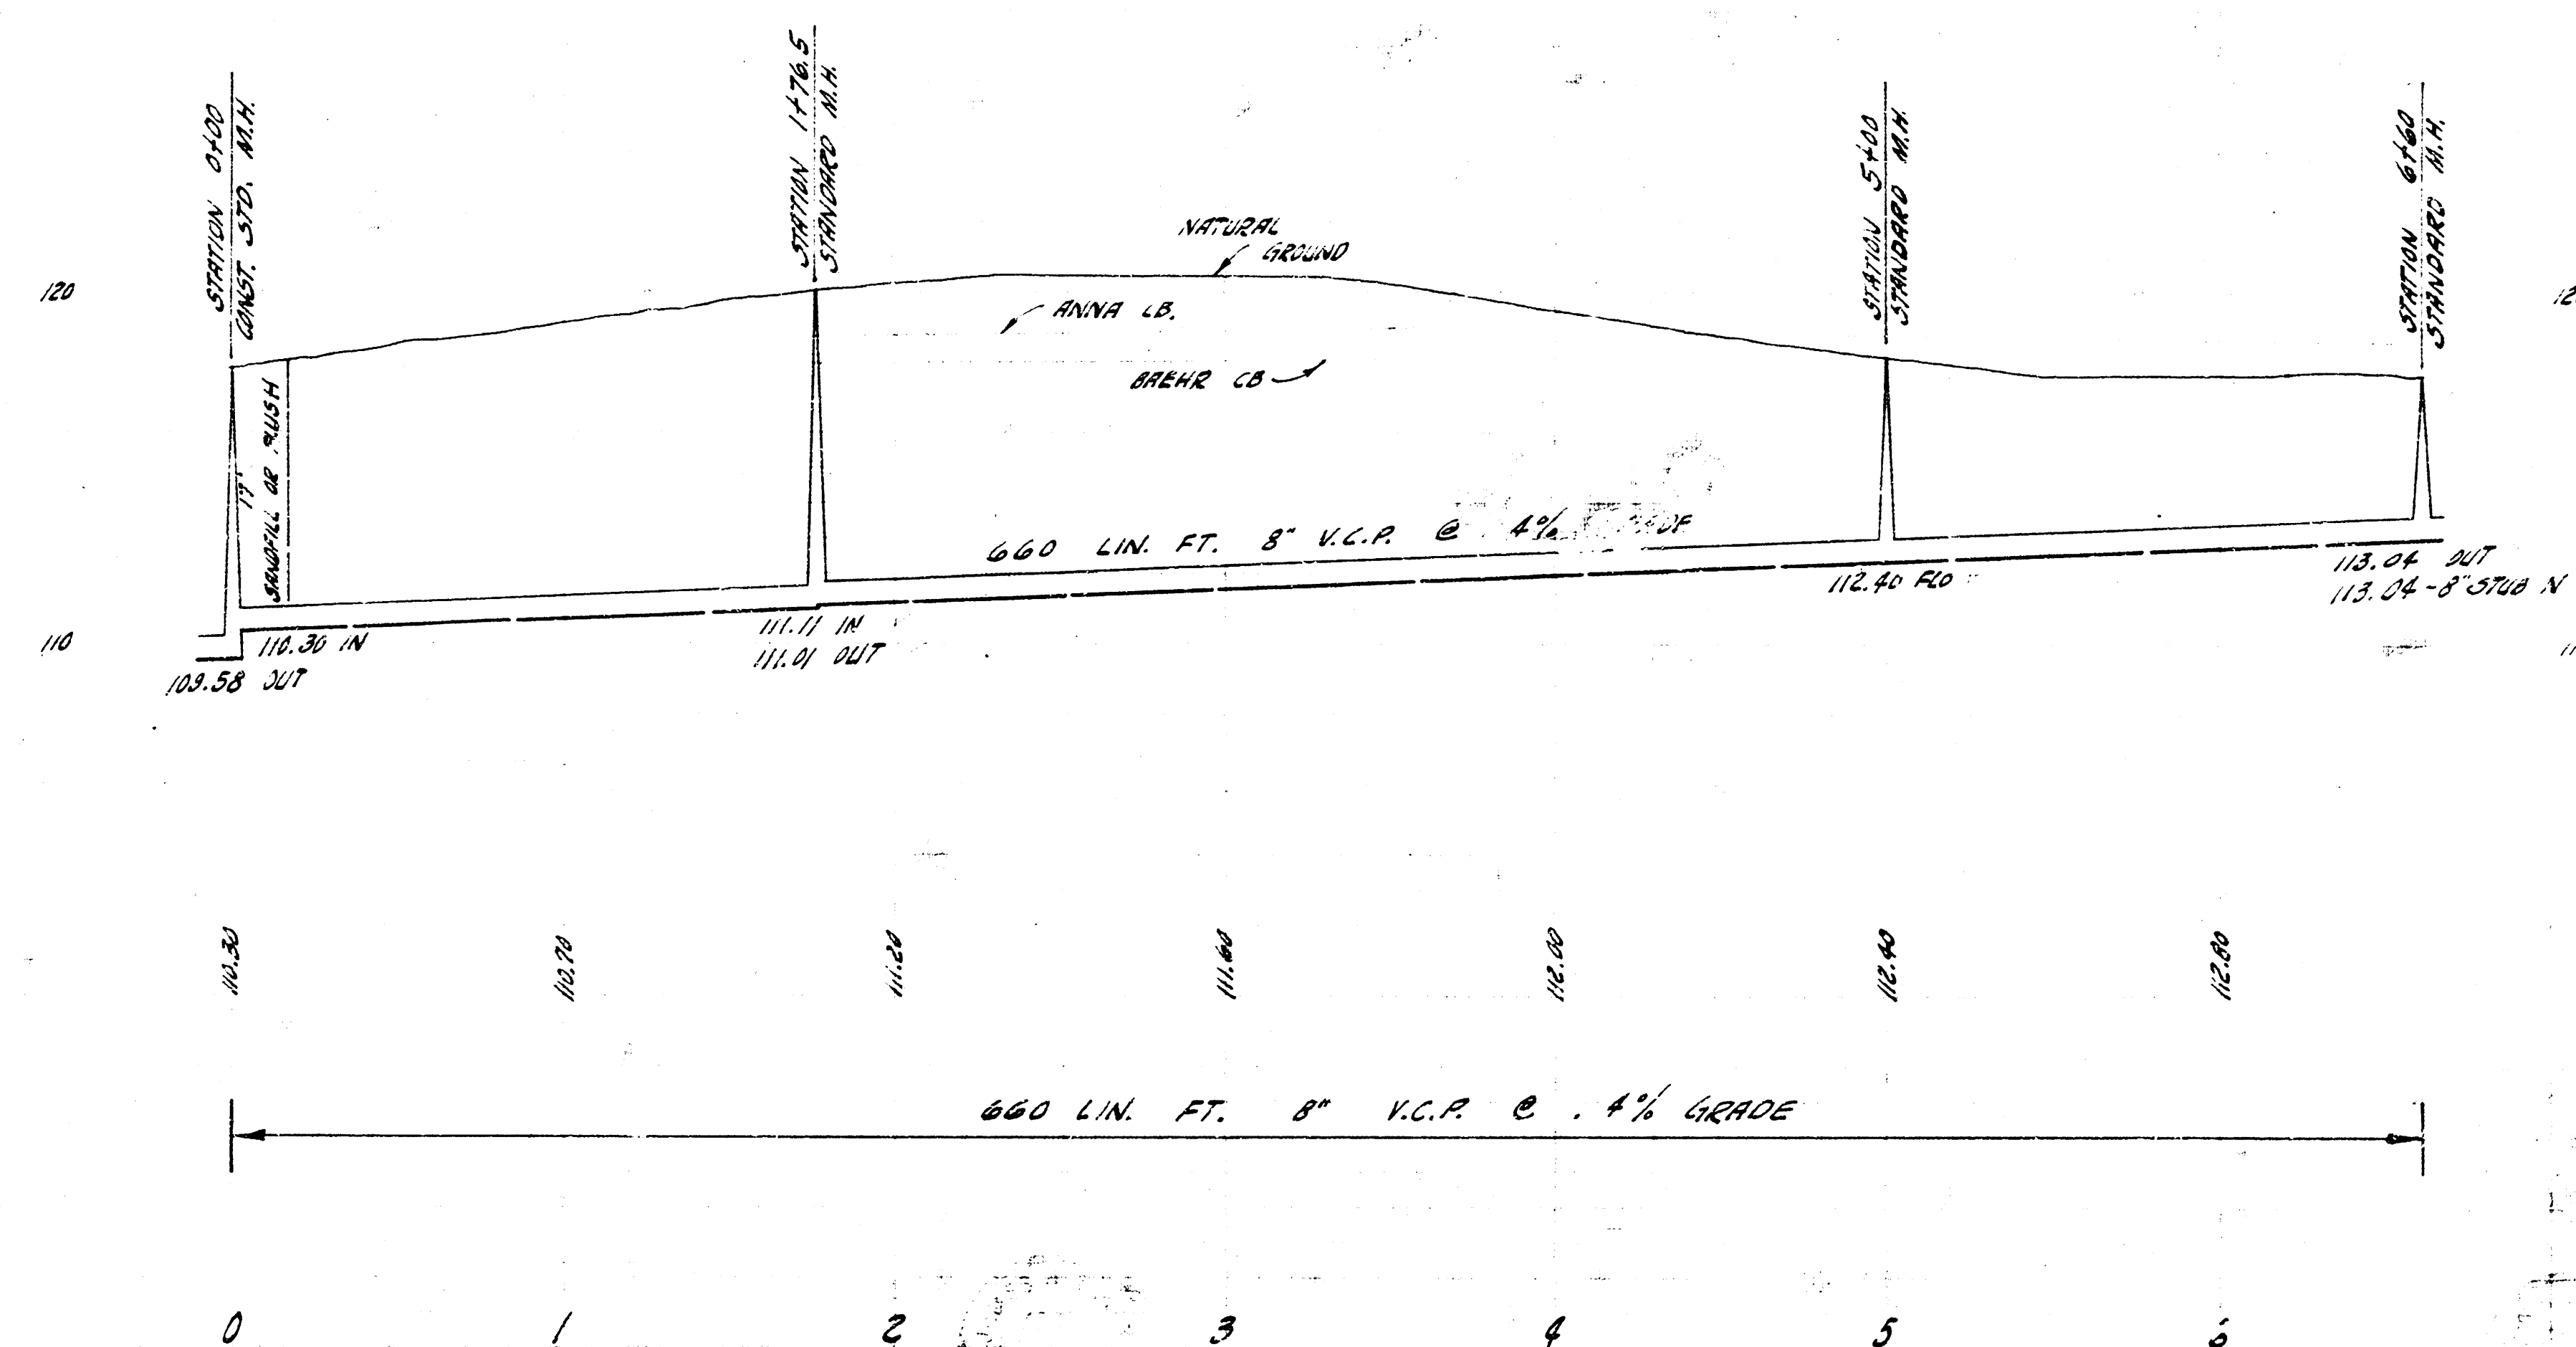

LAT. 30 SUBMAIN 5 SAN. SEWER 22
CITY OF WICHITA, KANSAS
B.E. SMITH, CITY ENGINEER
PROJ. NO. C27-107 DATE- Oct. 1958