



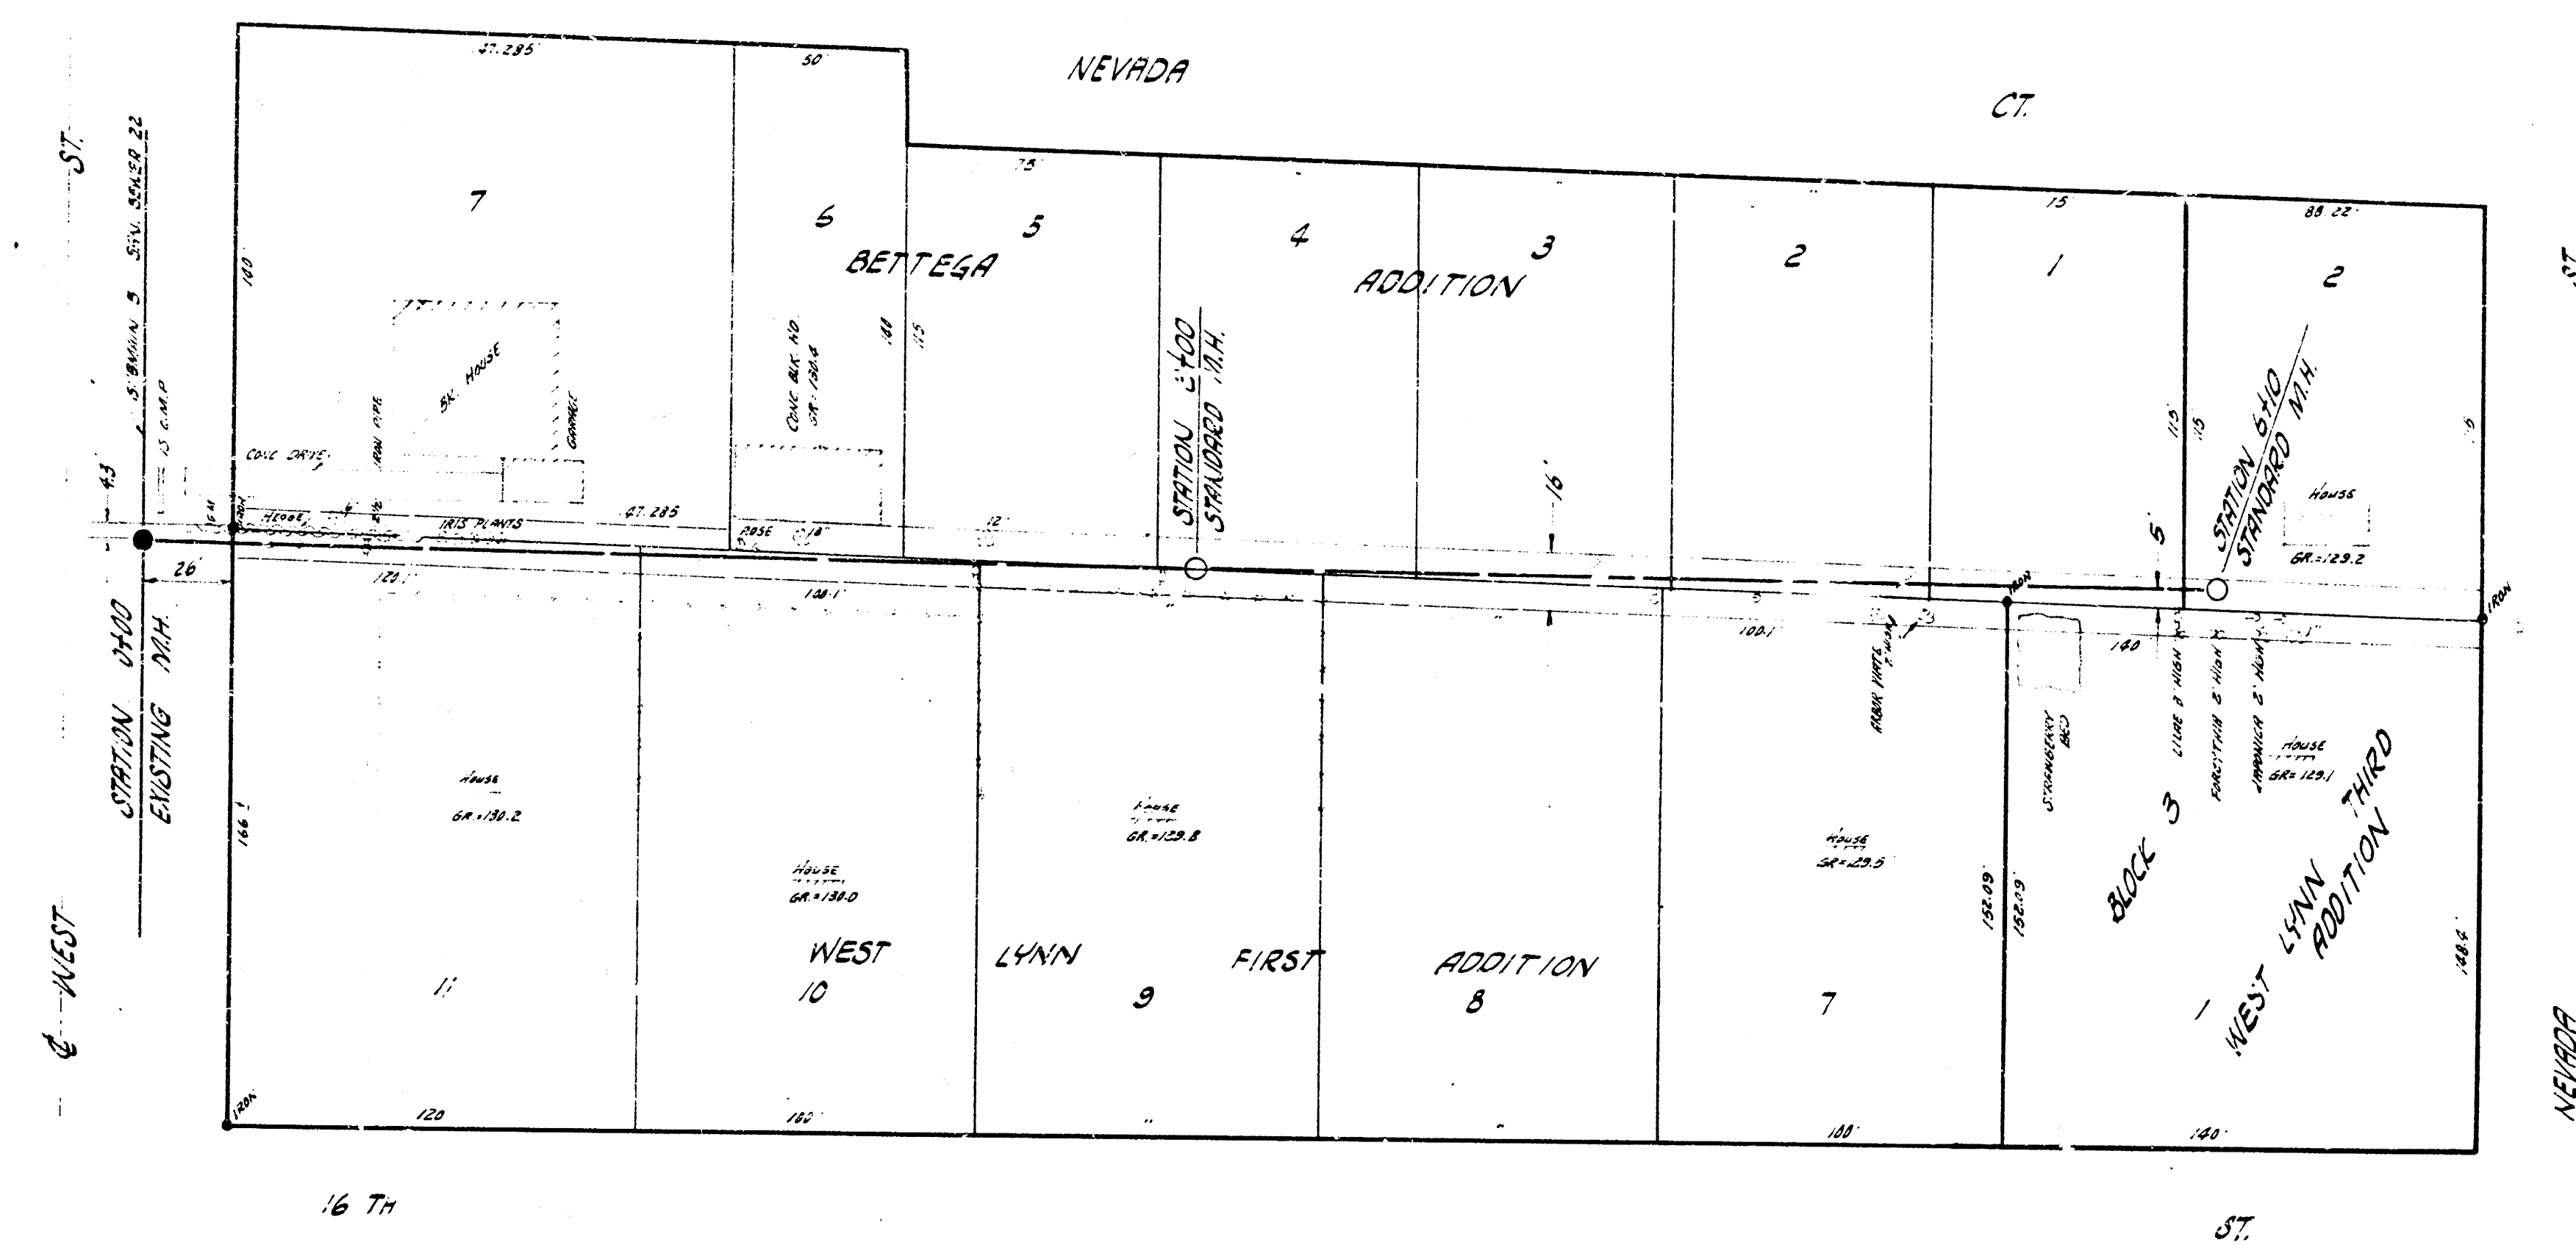

PLAN SCALE 1" = 20'
 PROFILE SCALE 1" = 40' HOR. 1" = 4' VERT

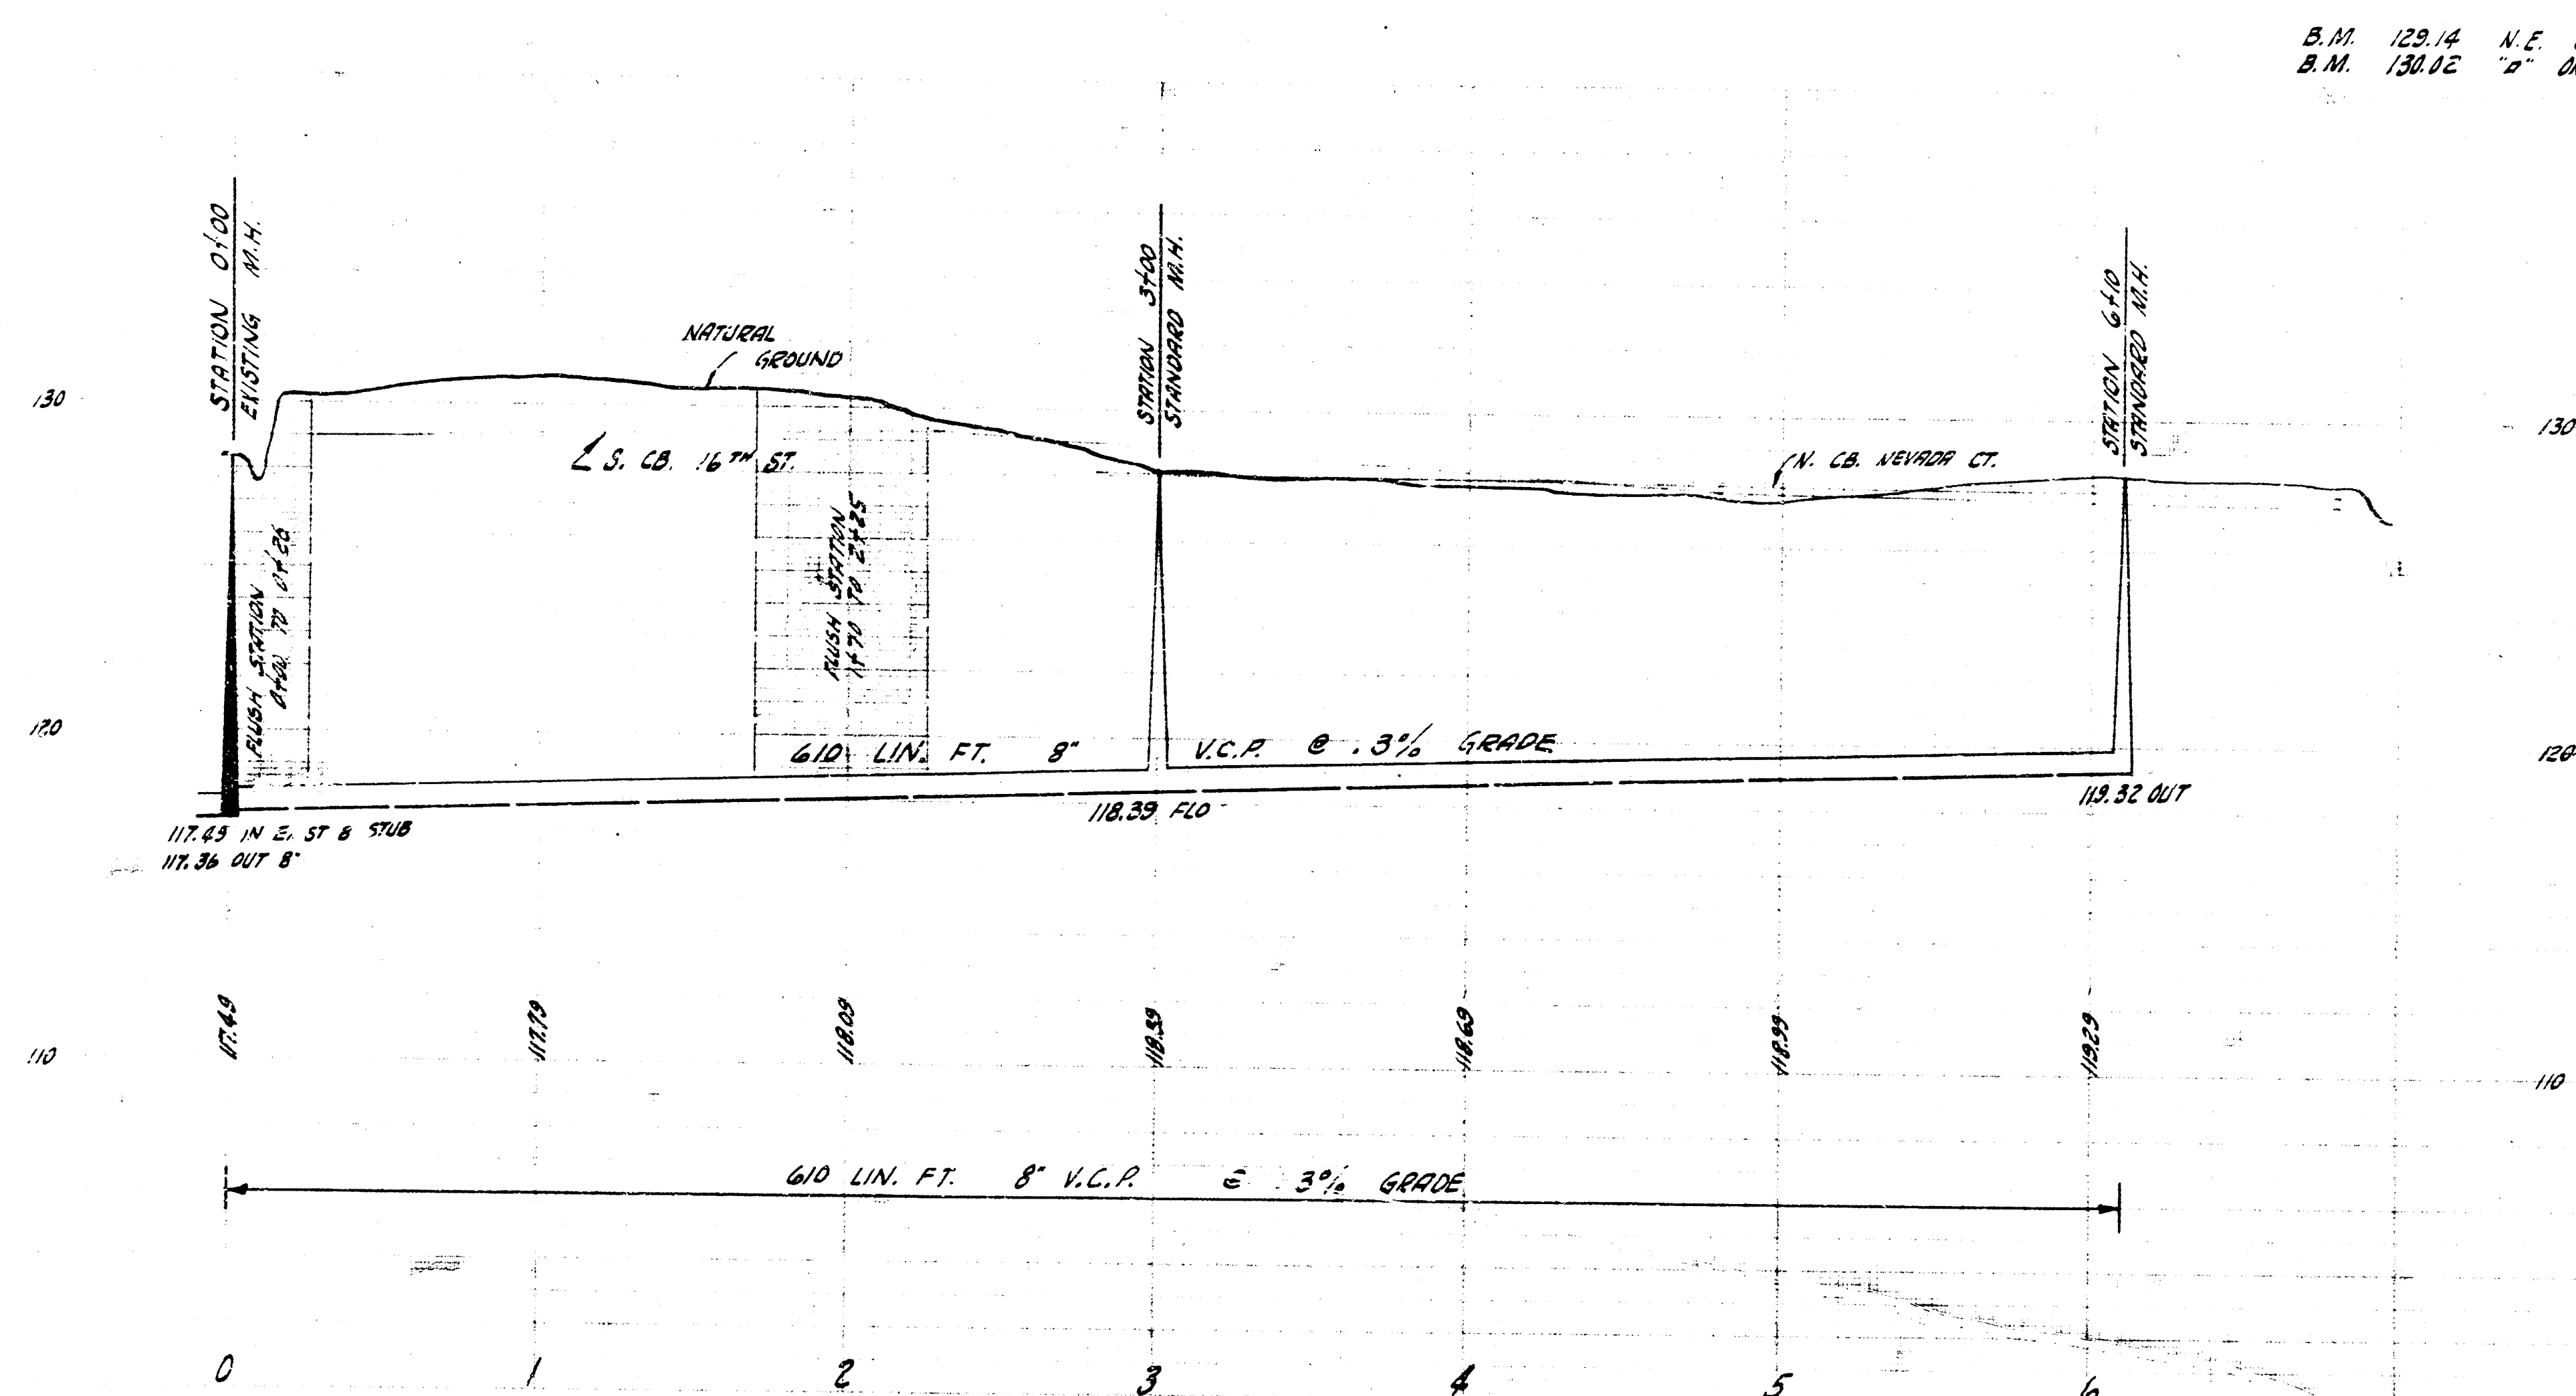

B.M. 129.14 N.E. COR. CONC. WY. @ E. DOOR NO. 1644 NEVADA
 B.M. 130.02 " " ON N.E. COR. CONC. DRIVE NO. 1627 N. WEST ST.

LATERAL 3A, SUB. 5 S.S. 22
 CITY OF WICHITA, KANSAS
 B. E. SMITH, CITY ENGINEER
 PROJ. NO. C27-111 DATE JULY, 1952