


PLAN SCALE 1" = 40'  
 PROFILE SCALE 1" = 4' VERT. 1" = 10' HORIZ.

B.M. 120.56 STD. S.E. COR. 17TH & WEST ST.

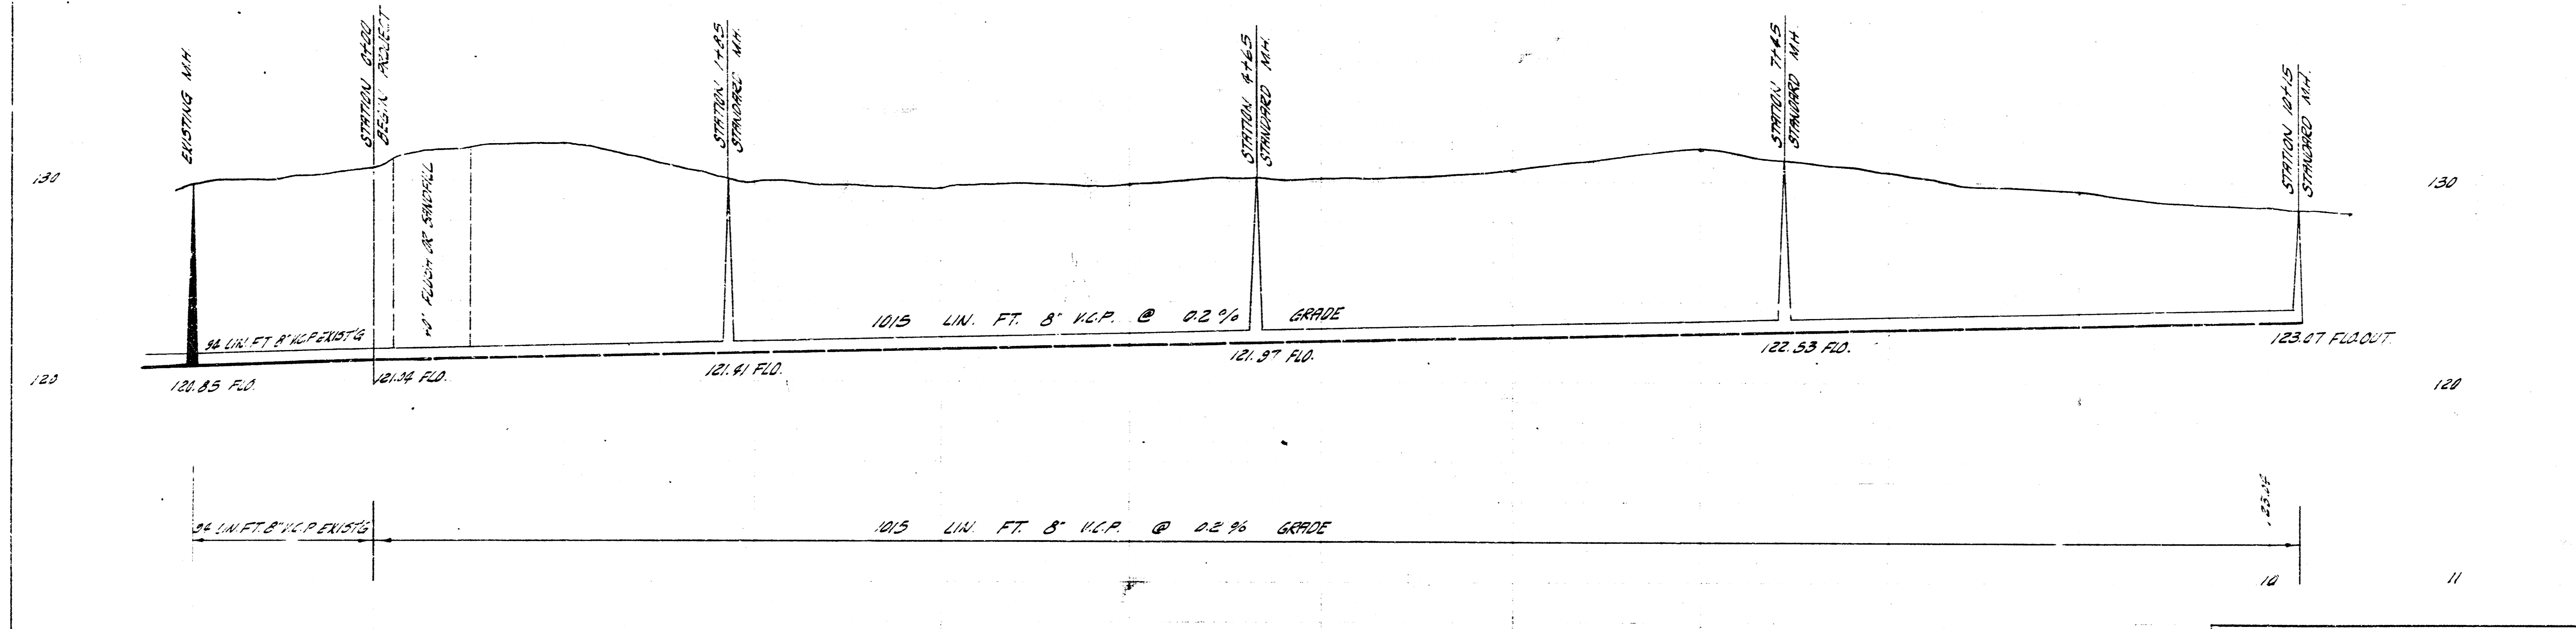

LATERAL #3 SUB. 5 S.S. 22  
 CITY OF WICHITA, KANSAS  
 B. E. SMITH, CITY ENGINEER  
 PROJ. NO. C28-30 DATE 5-11-1929