



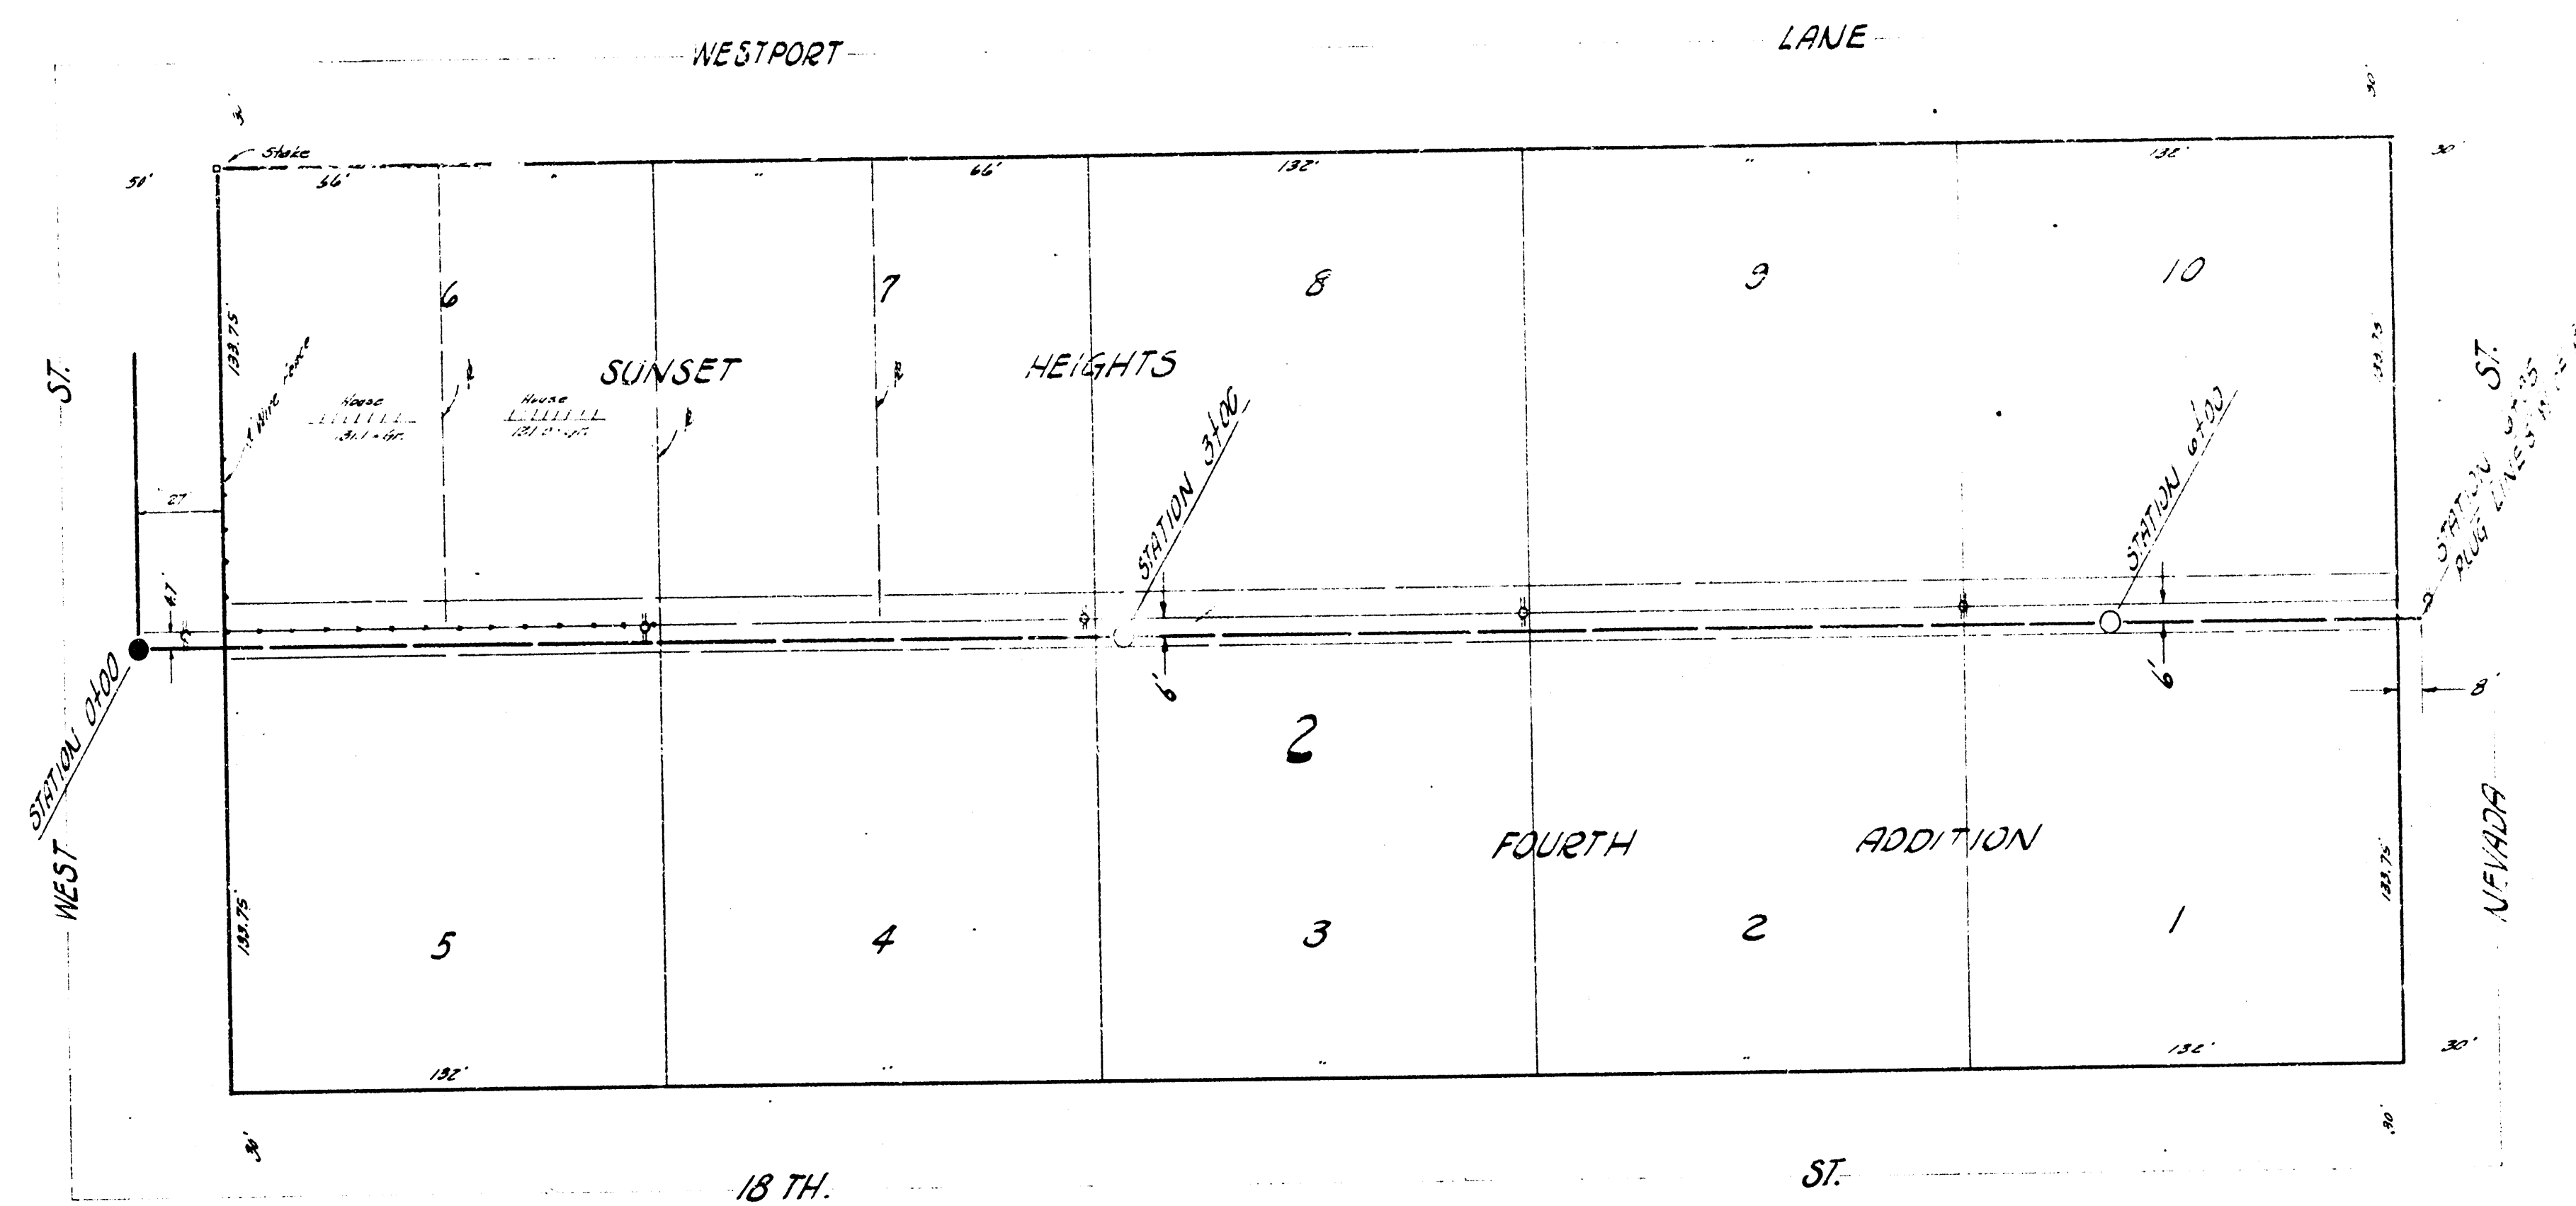

B.M. 130.59 STANDARD S.E. CORNER 17TH & WEST ST.

PLAN SCALE 1"=40'
PROFILE SCALE 1"=4' HOR, 1"=4' VERTICAL

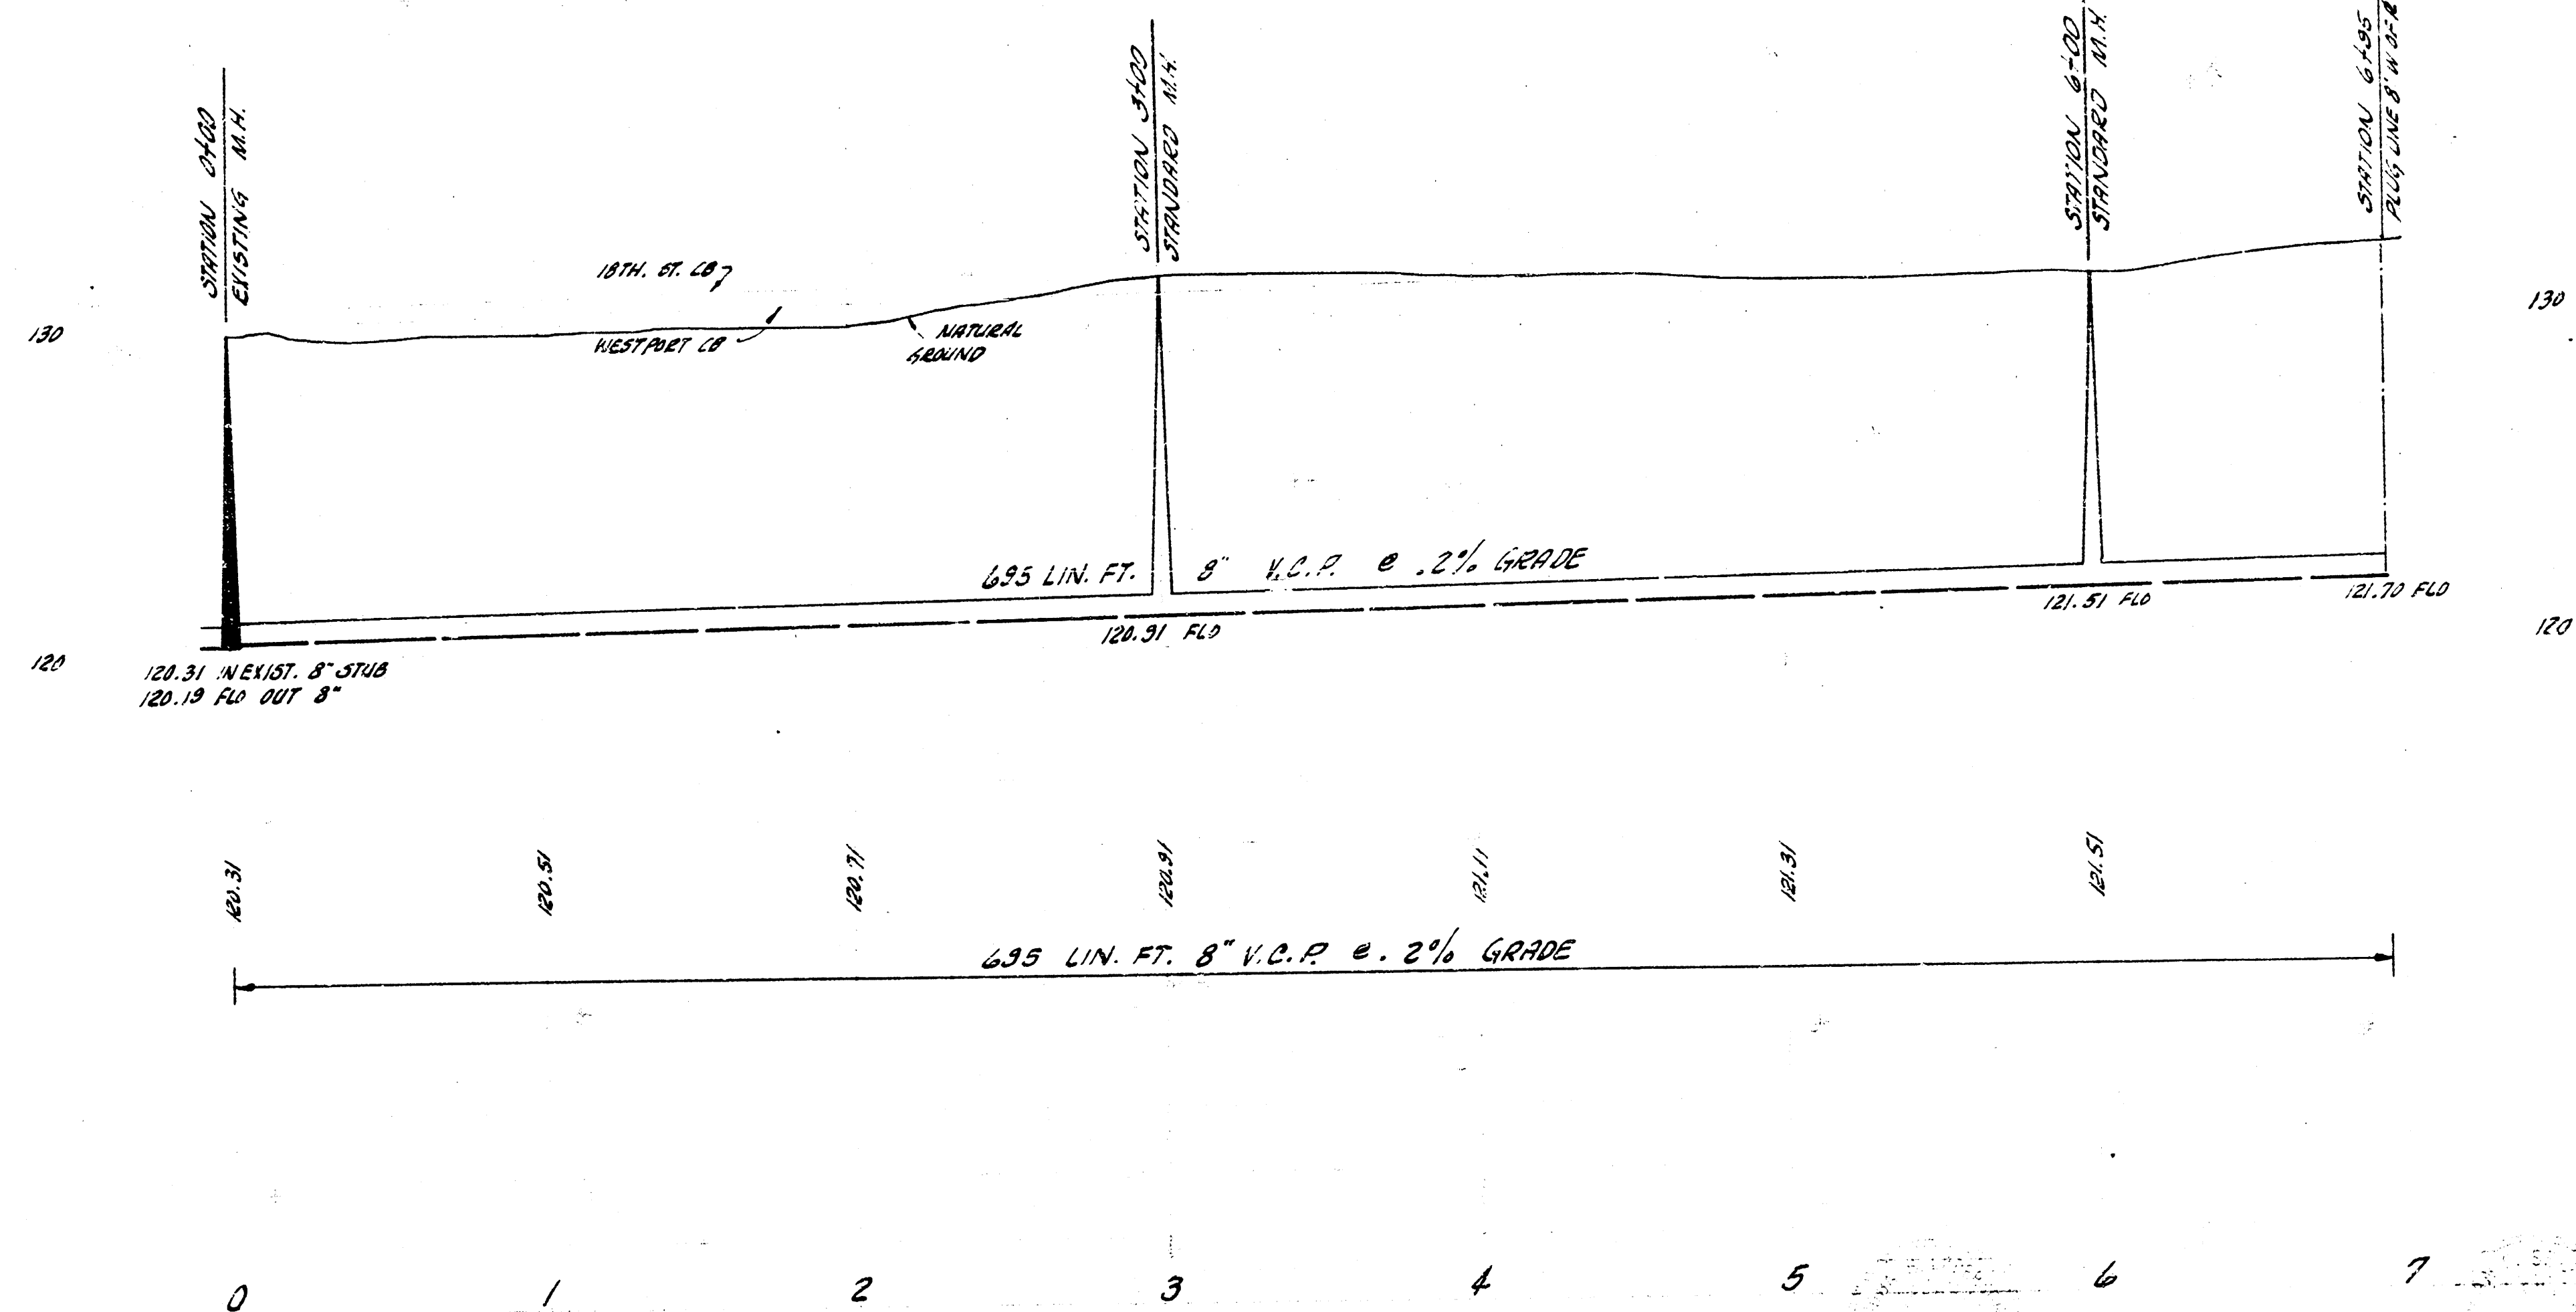

LAT. 44 SUB. 5 SANI. SEWER 22
CITY OF WICHITA, KANSAS
B.E. SMITH CITY ENGINEER
PROJ. NO. C28-31 DATE JAN 1967