
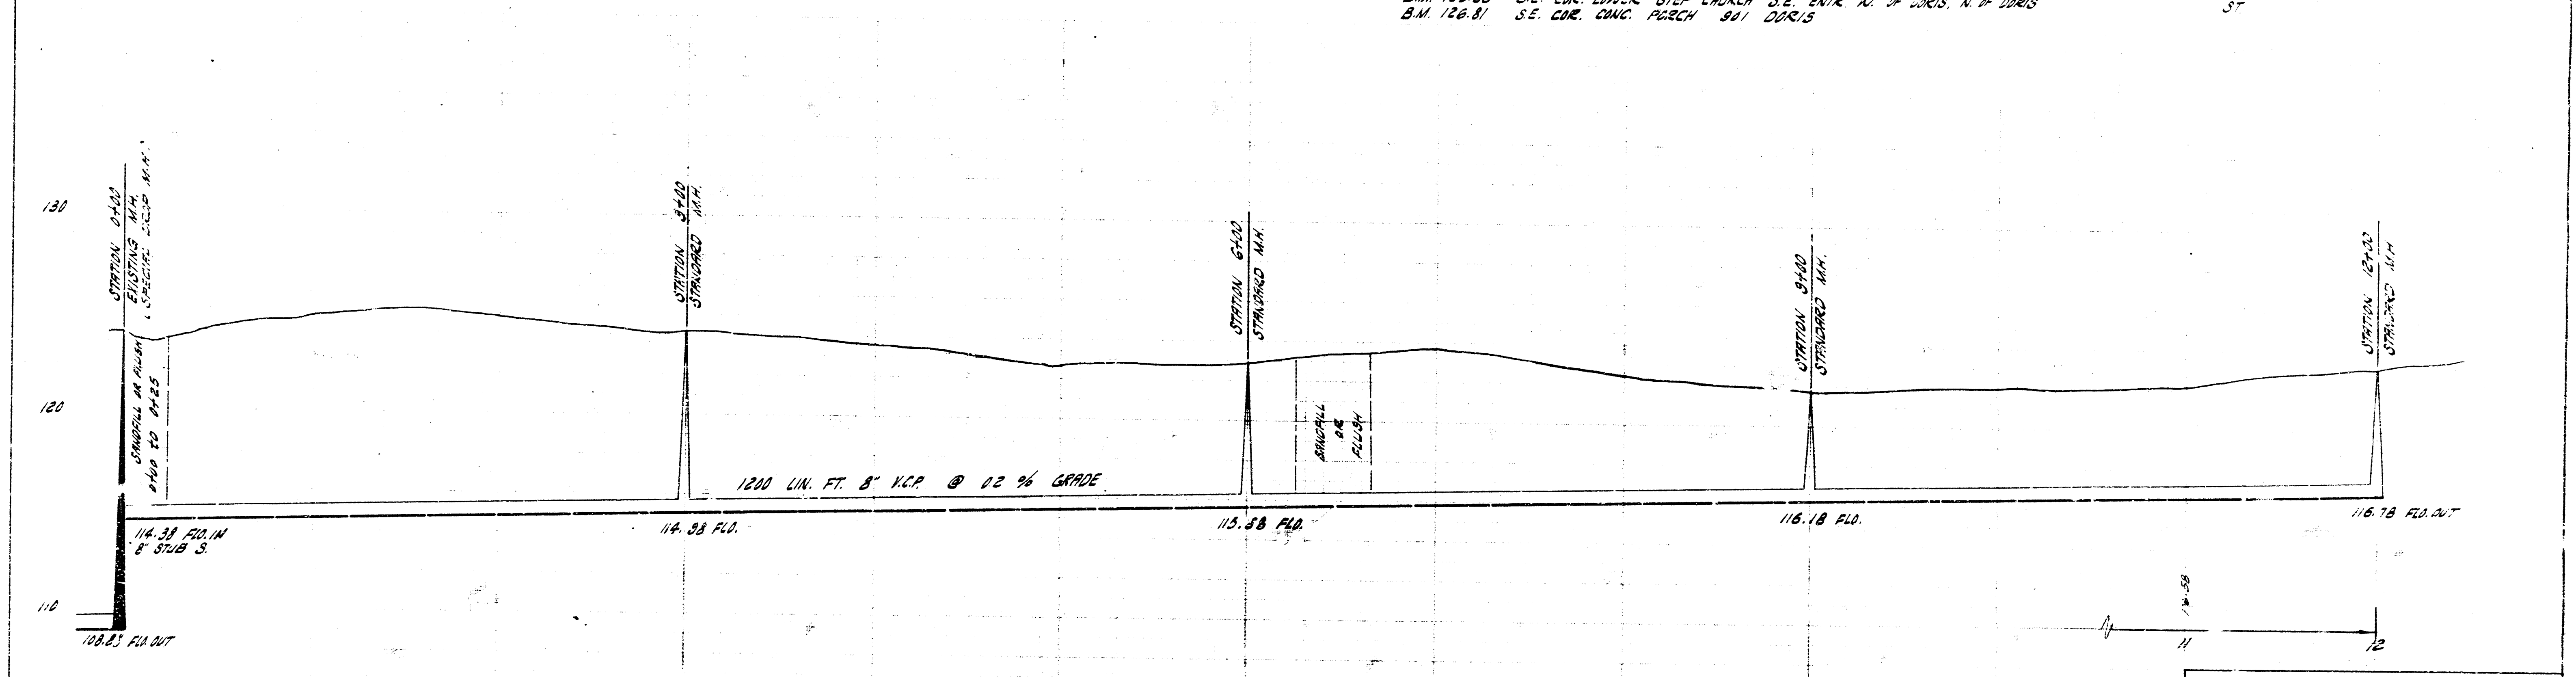


CHECKED BY: J. E. SMITH
 DRAWN BY: J. E. SMITH
 DATE: 9/1/58

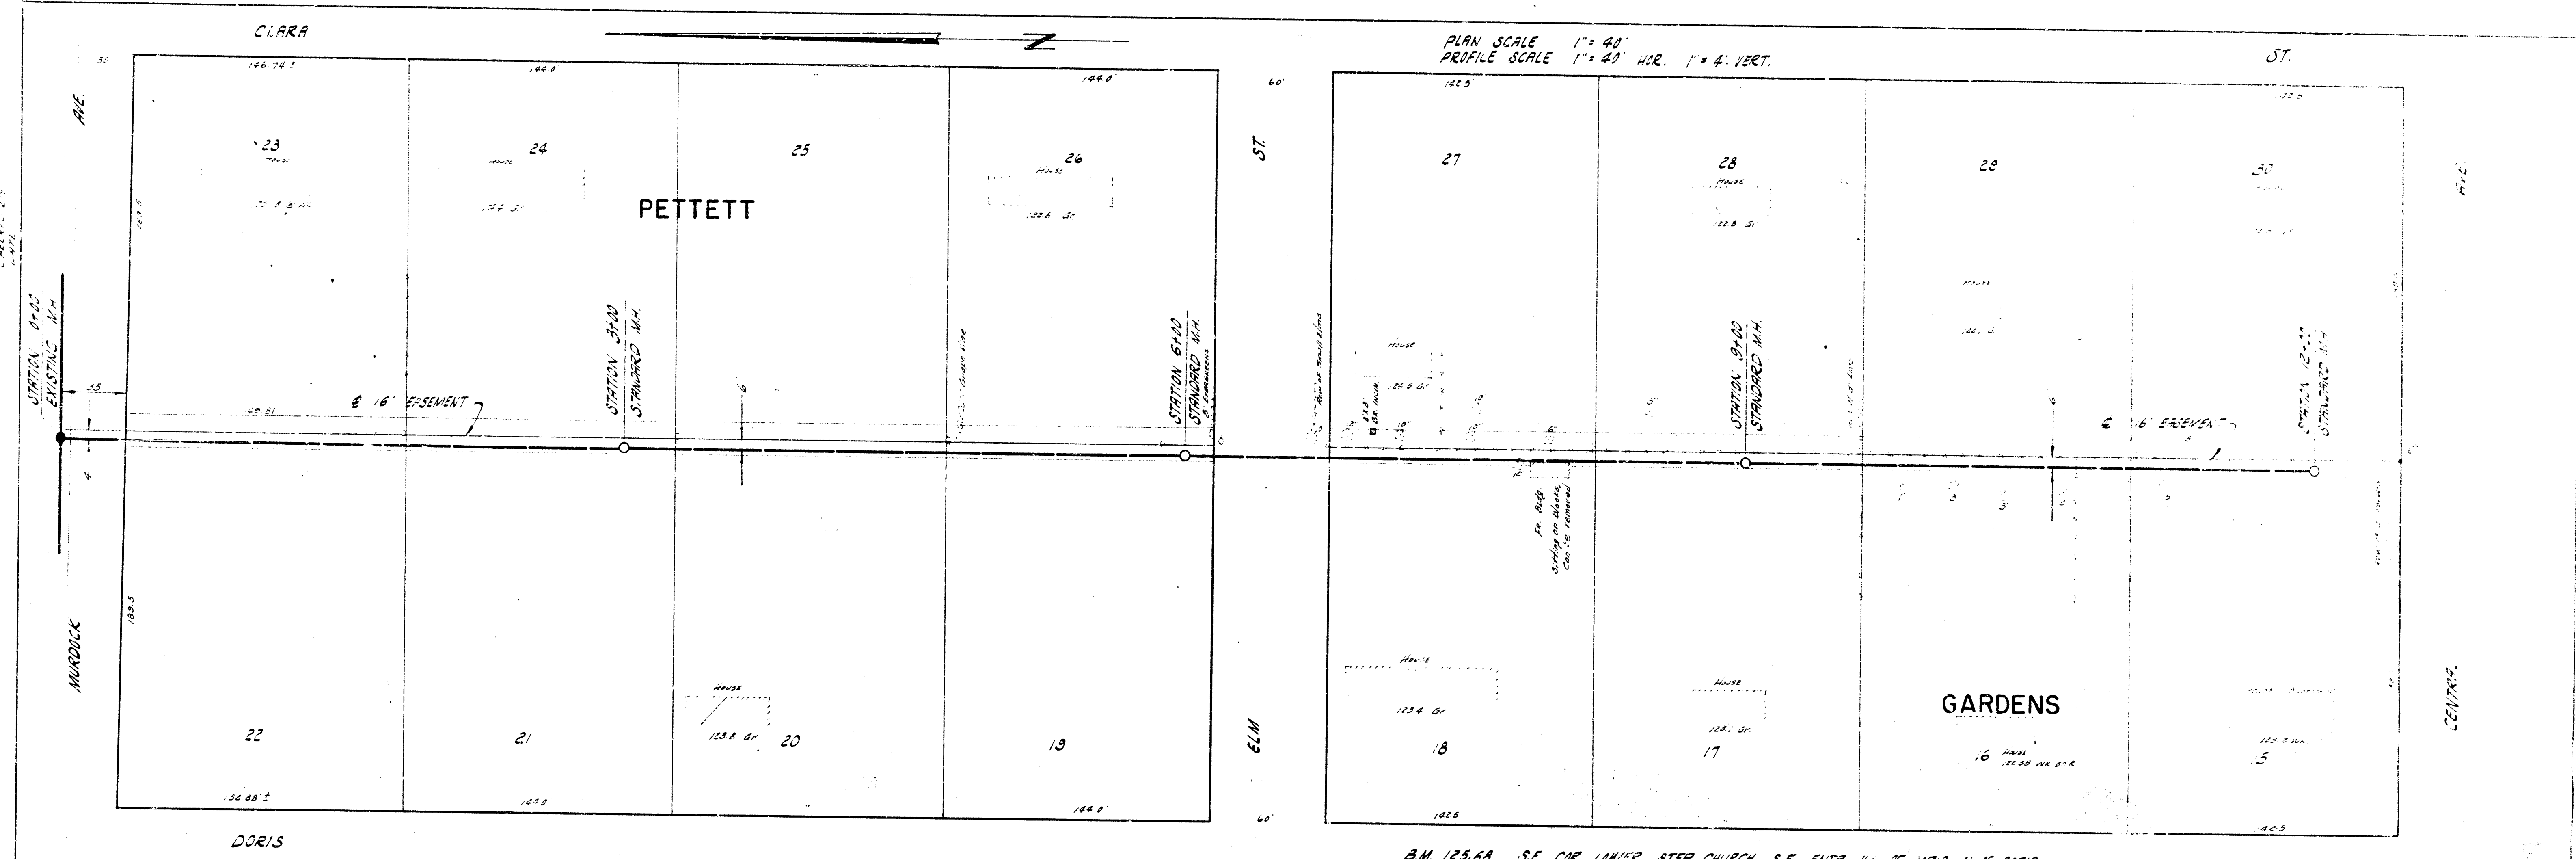

LATERAL 58 SUB 5 S.S. 22
 CITY OF WICHITA, KANSAS
 B. E. SMITH, CITY ENGINEER
 PROJ. NO. C-28-58 DATE SEPT. 1958