
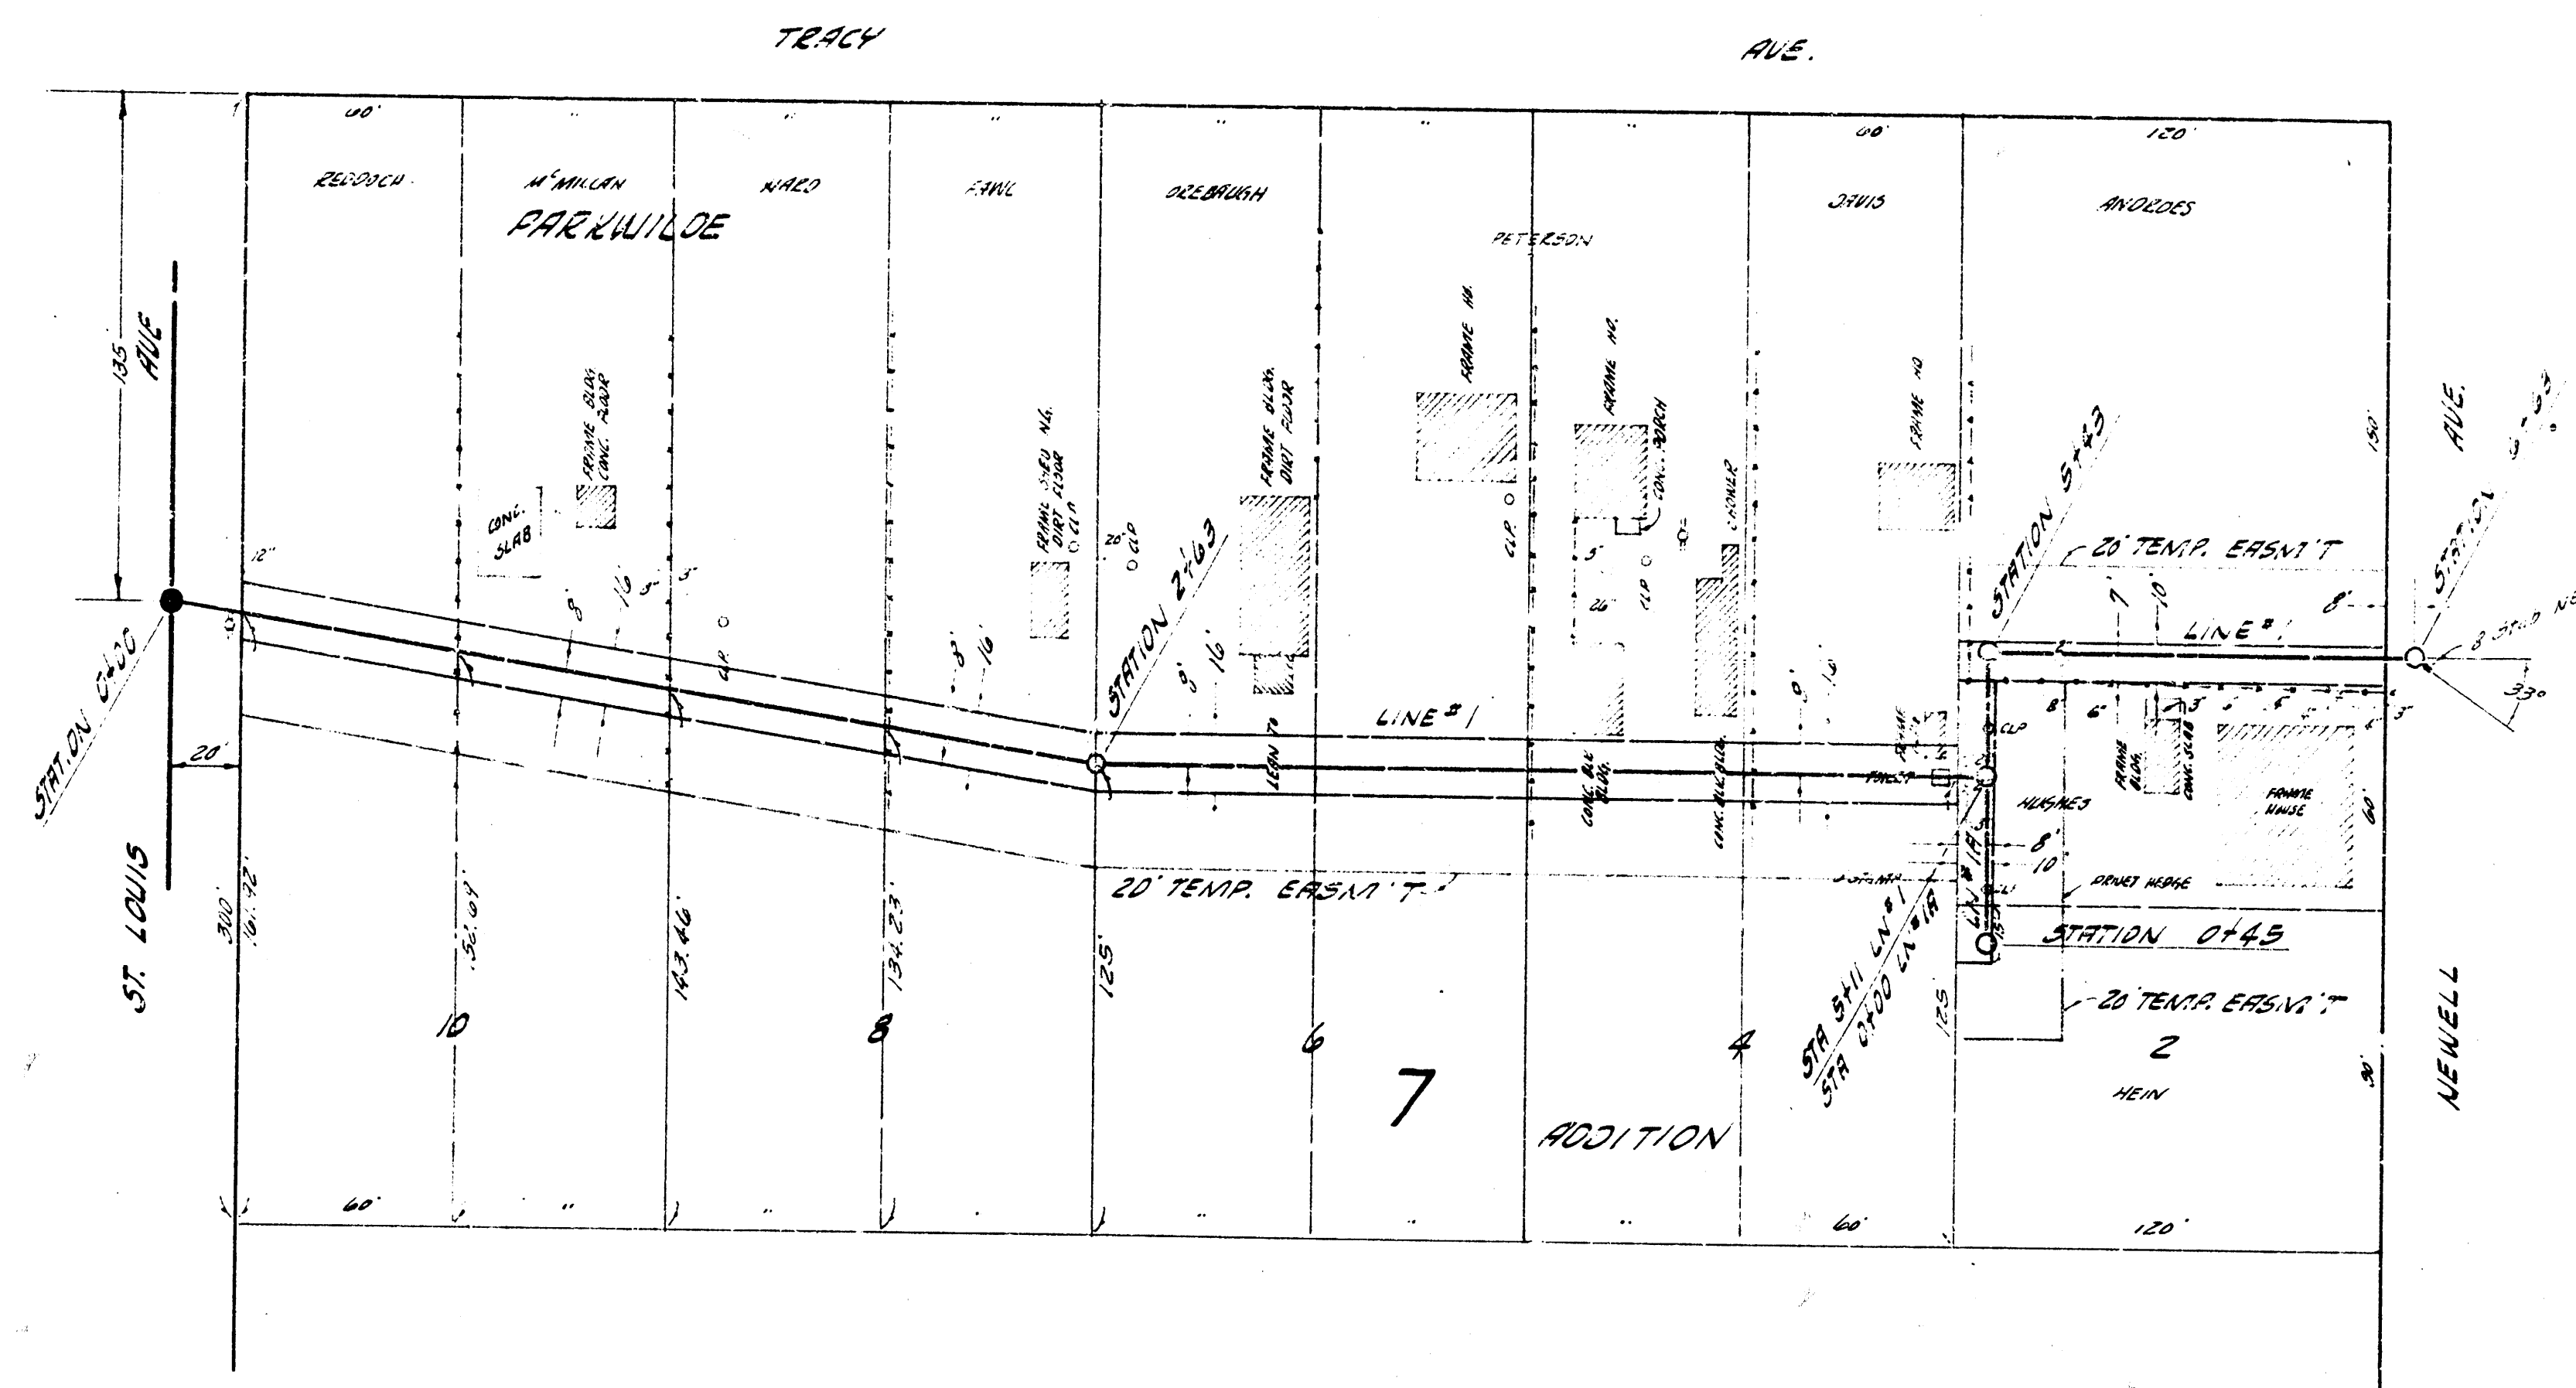


S.M. 11865 STEP BENCH 35 NLP NW COR ST. LOUIS & TRACY.

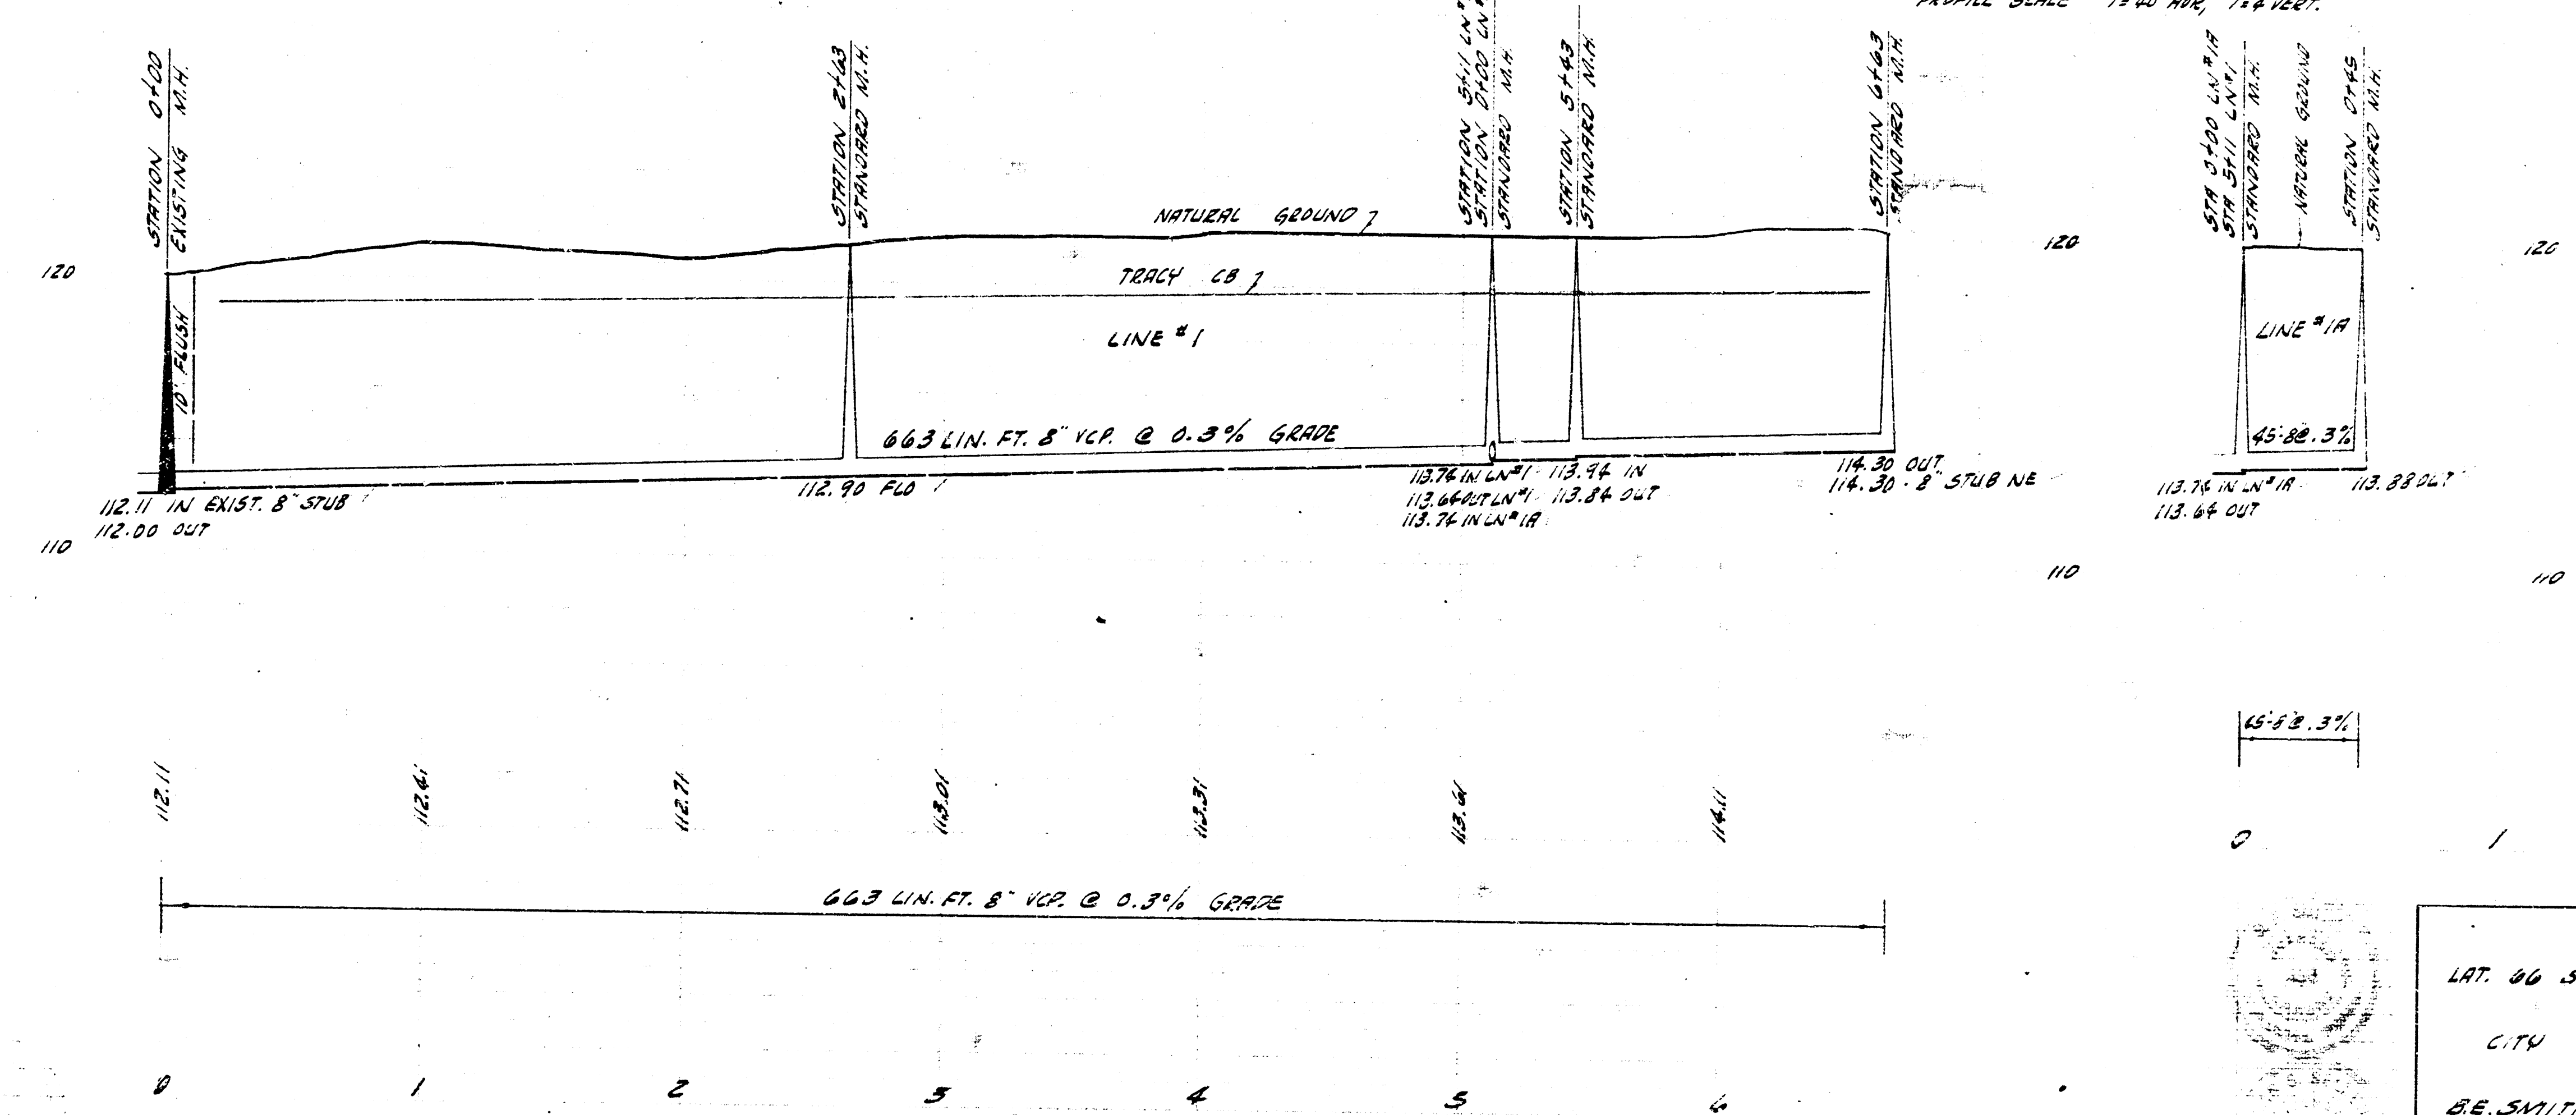

LAT. 96 SUBMAIN 5 SAN SEVEREZZ
CITY OF WICHITA, KANSAS
B.E. SMITH CITY ENGINEER
120. NA C28-73 DATE - MAR. 1960