

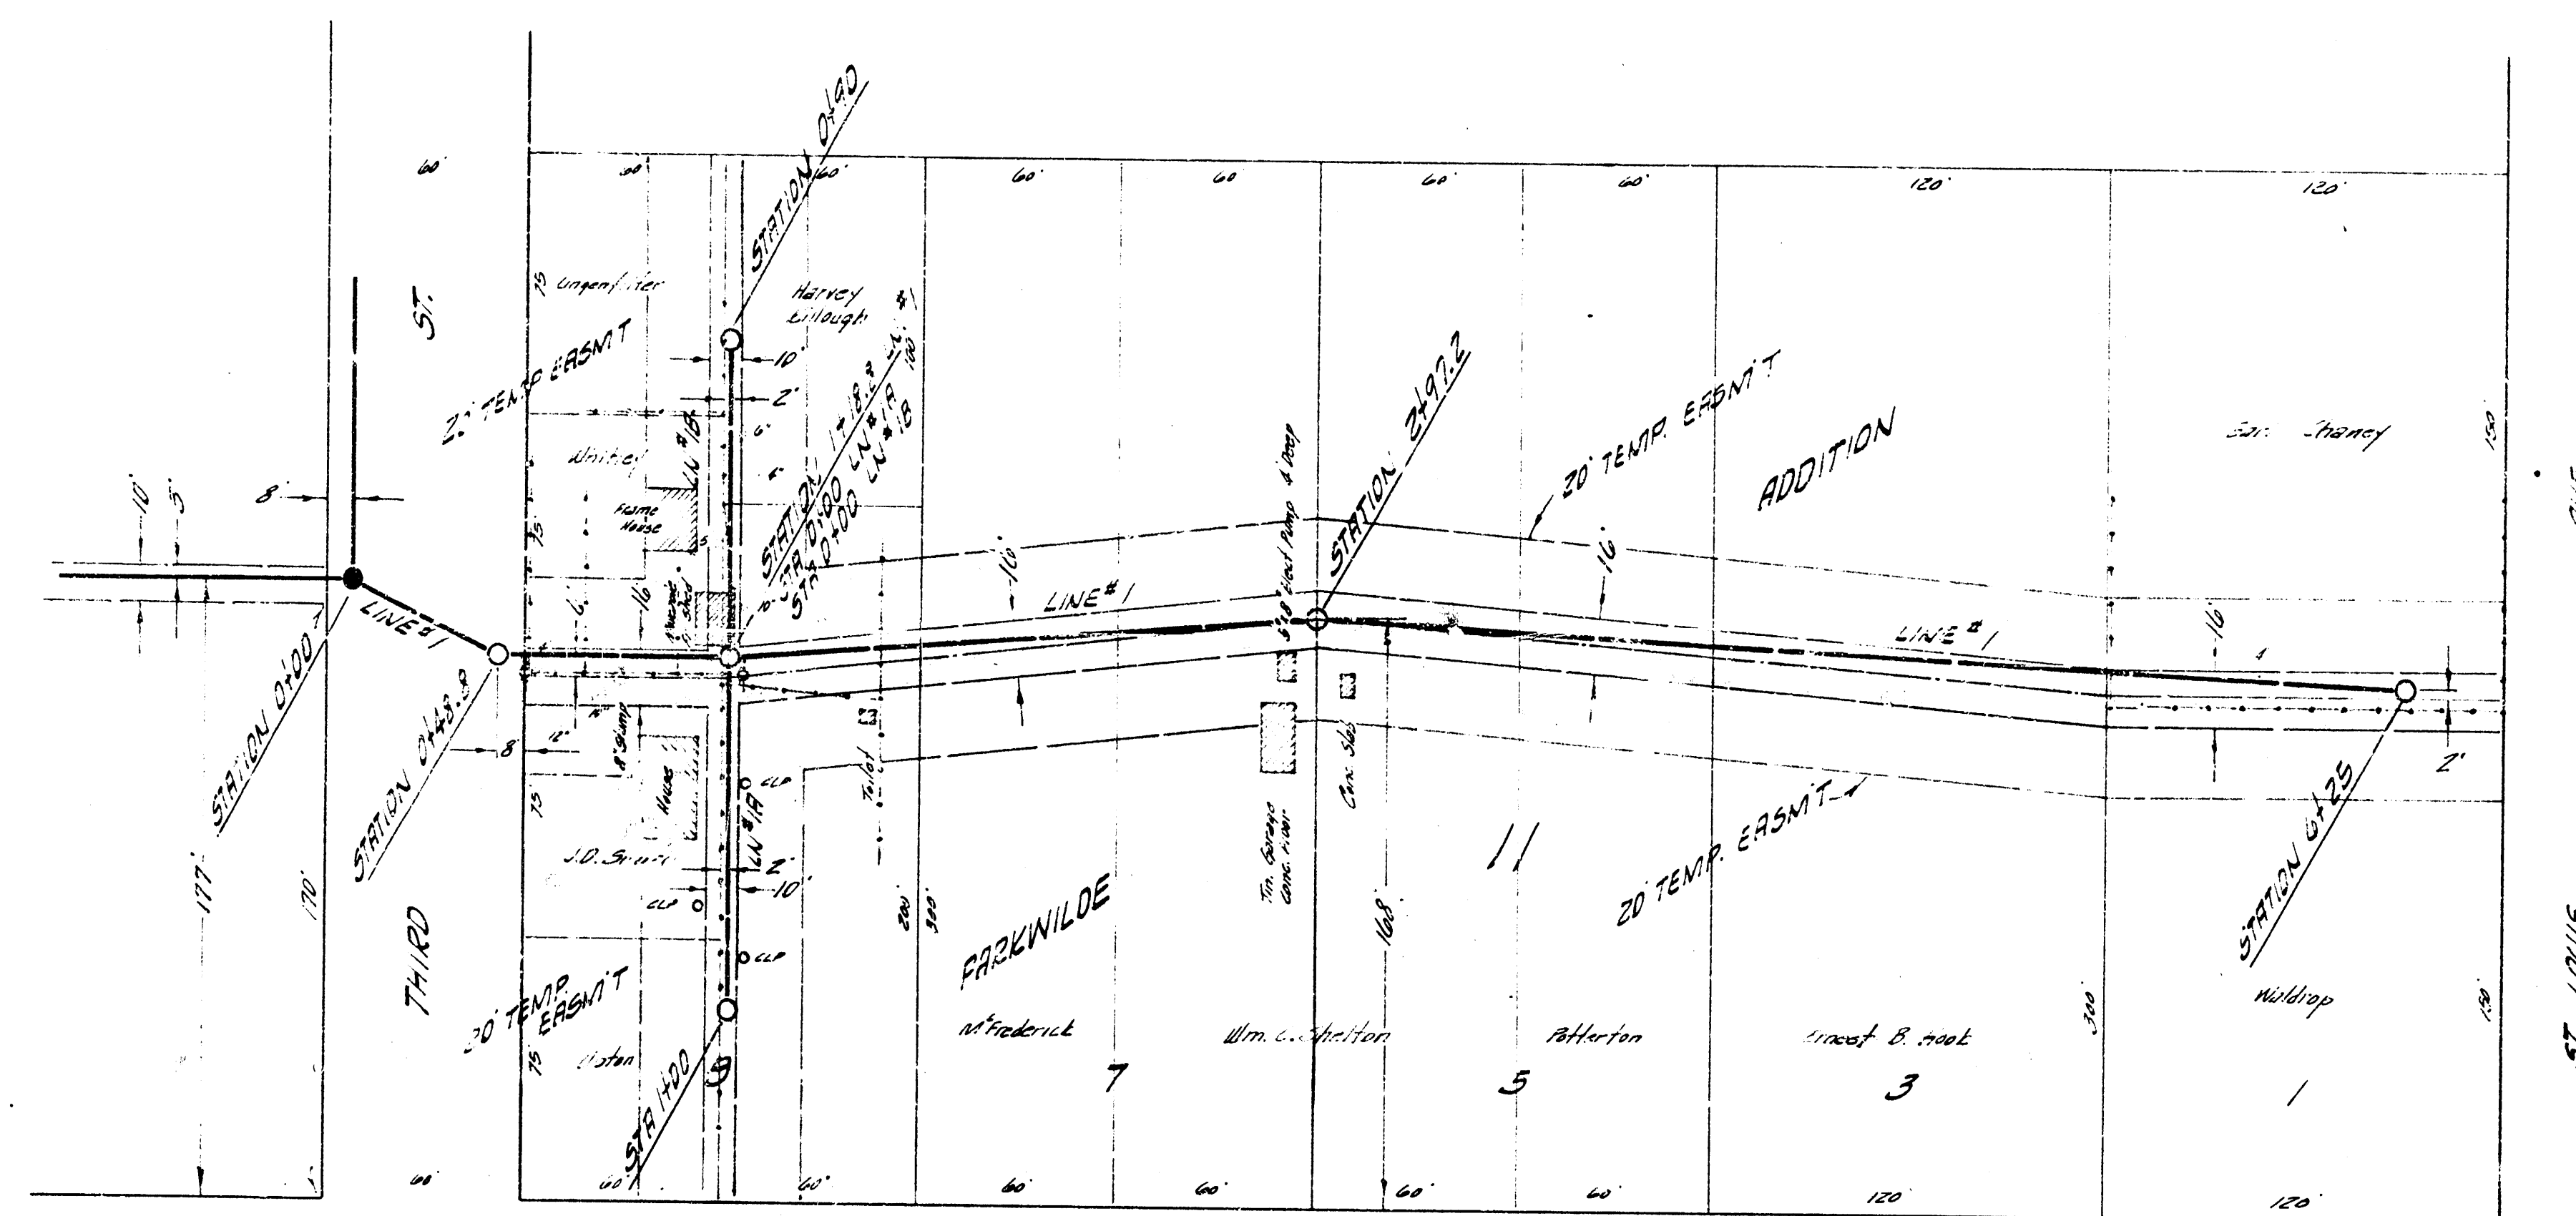


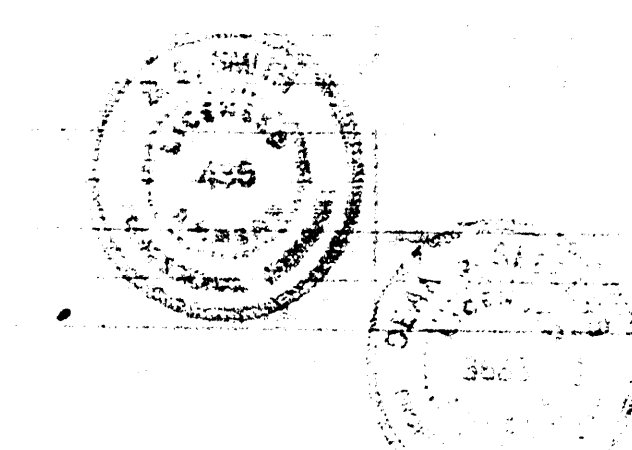

BASELINE 1 STATION PARALLEL WITH 1 150' W WL TRACY
B.M. 118.71 E2 SPIKE 5' N SIDE HLP NE 320' 1 TRACY

NOTE: REPLACE FENCES

PLAN SCALE 1" = 40'
PROFILE SCALE 1" = 40' HORIZ. 1" = 4' VERTICAL

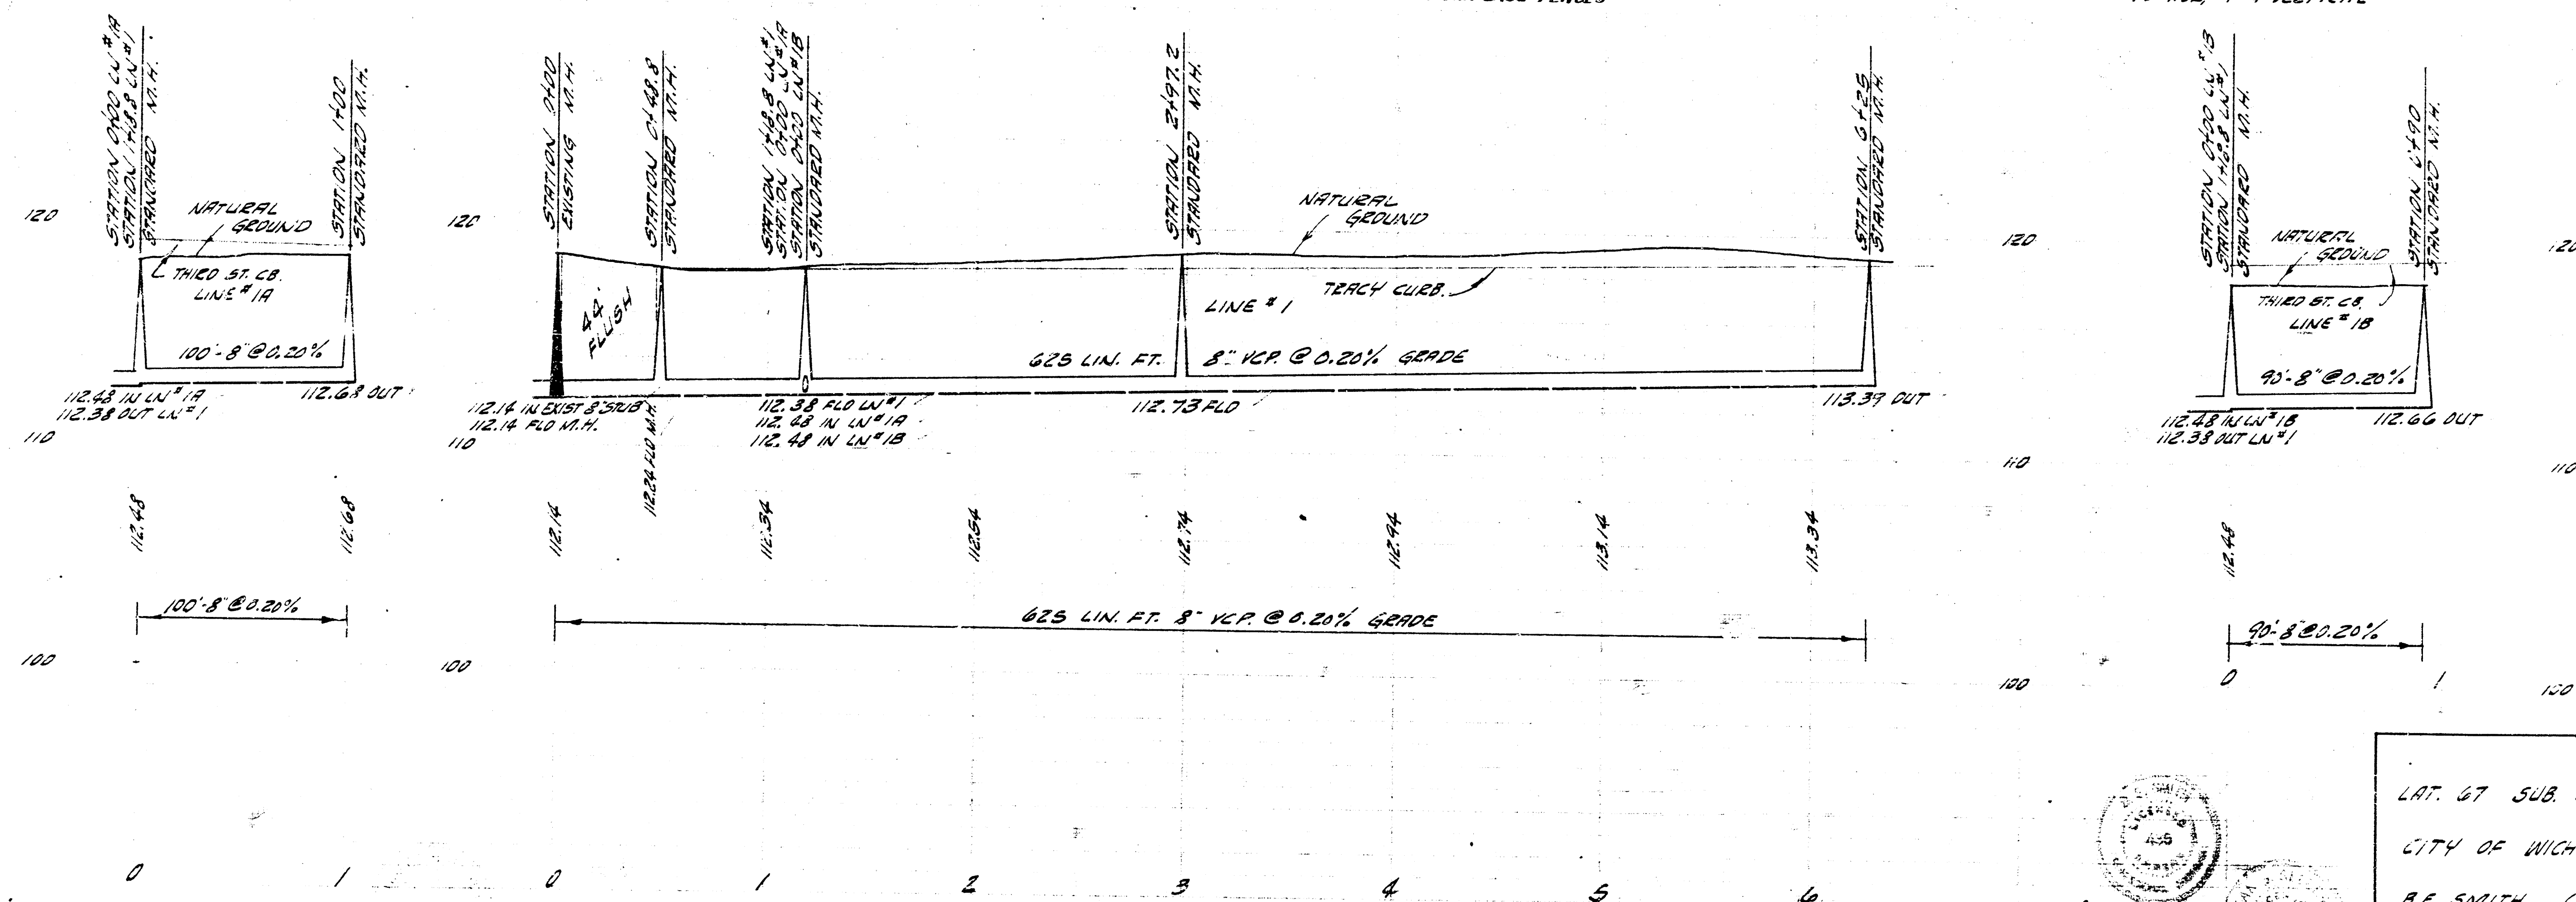

LAT. 67 SUB. 3. SAN. SEWER 22
CITY OF WICHITA, KANSAS
B.E. SMITH CITY ENGINEER
PROJ. NO. C28-74 DATE - FEB. 1930.