


B.M. 10.55 STEPBENCH 55 NLR NW COR. TRACY & ST. LOUIS.

PLAN SCALE 1/4" = 40'
PROFILE SCALE 1/4" = 40' HOR. 1/4" = 4' VERT.

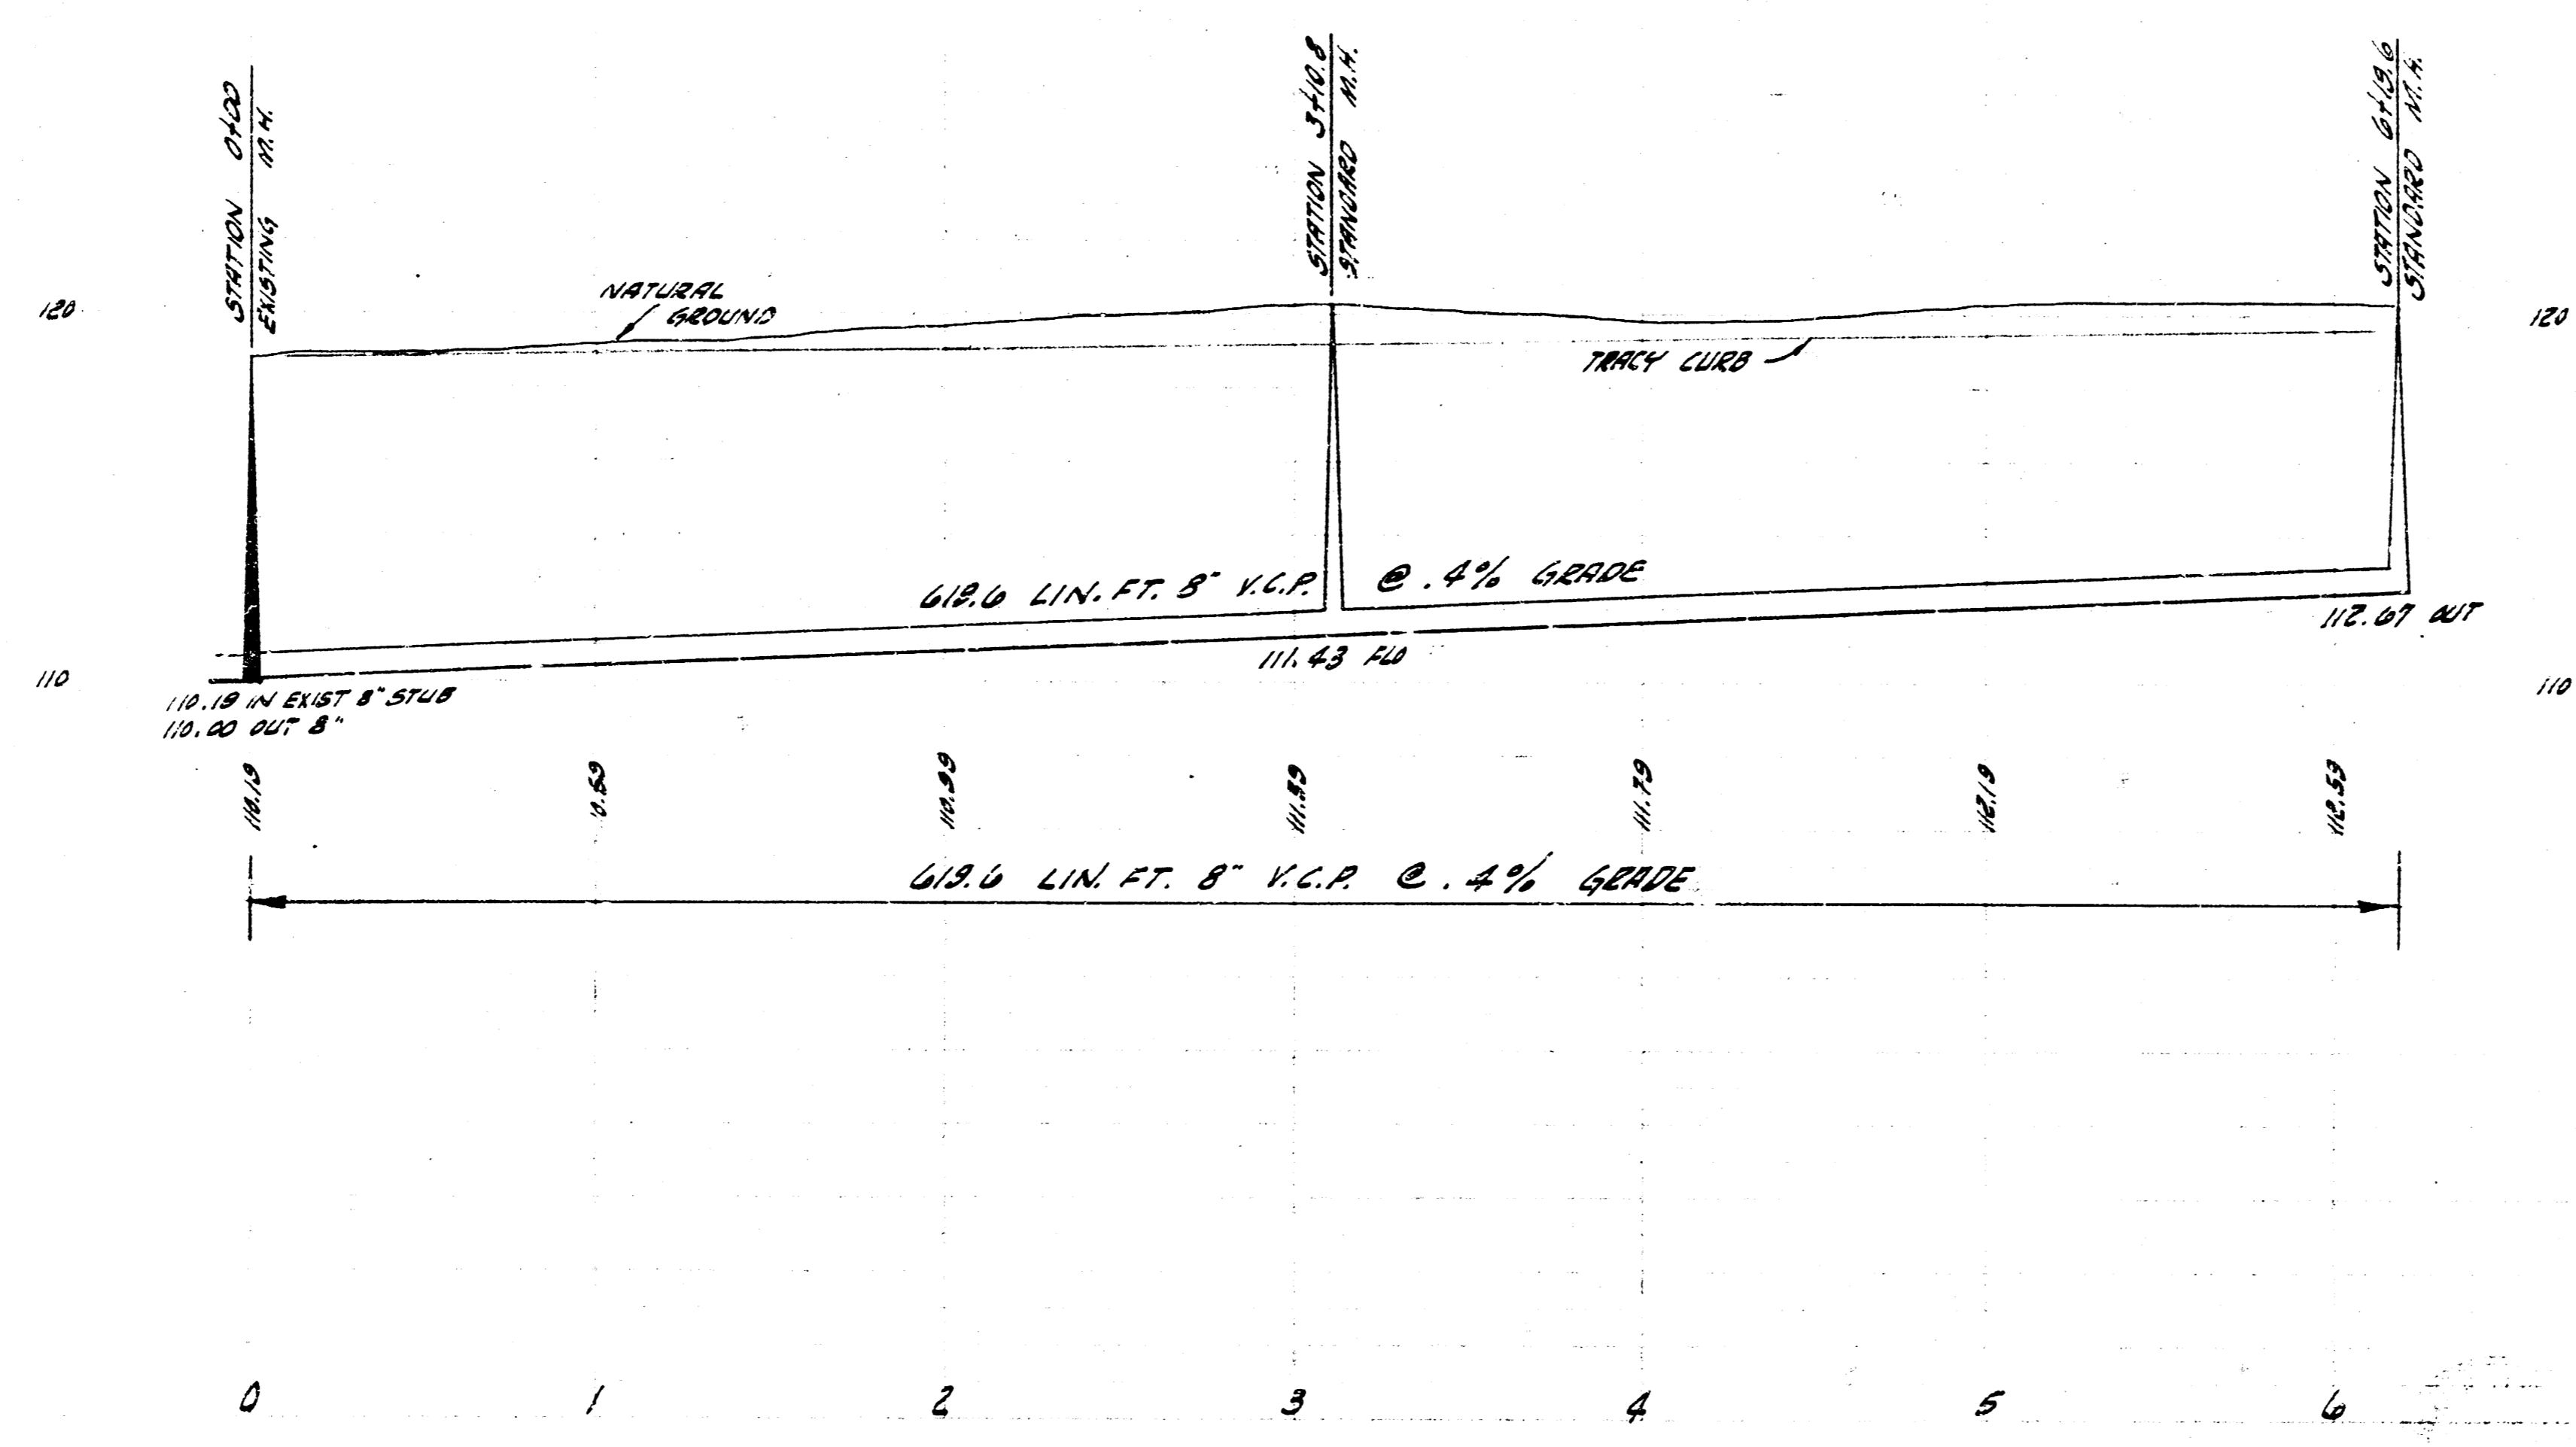

LATERAL OR SUB. 5 SANI. GENEZEE
CITY OF WICHITA, KANSAS
B.E. SMITH CITY ENGINEER
PROJ. NO. C28-75 DATE