


B.M. 121.62 STEPBENCH ES ELM TREE SW COR NEWELL & ANNA.

PLAN SCALE 1/4" = 40'  
PROFILE SCALE 1" = 40' HORIZ, 1" = 4' VERTICAL

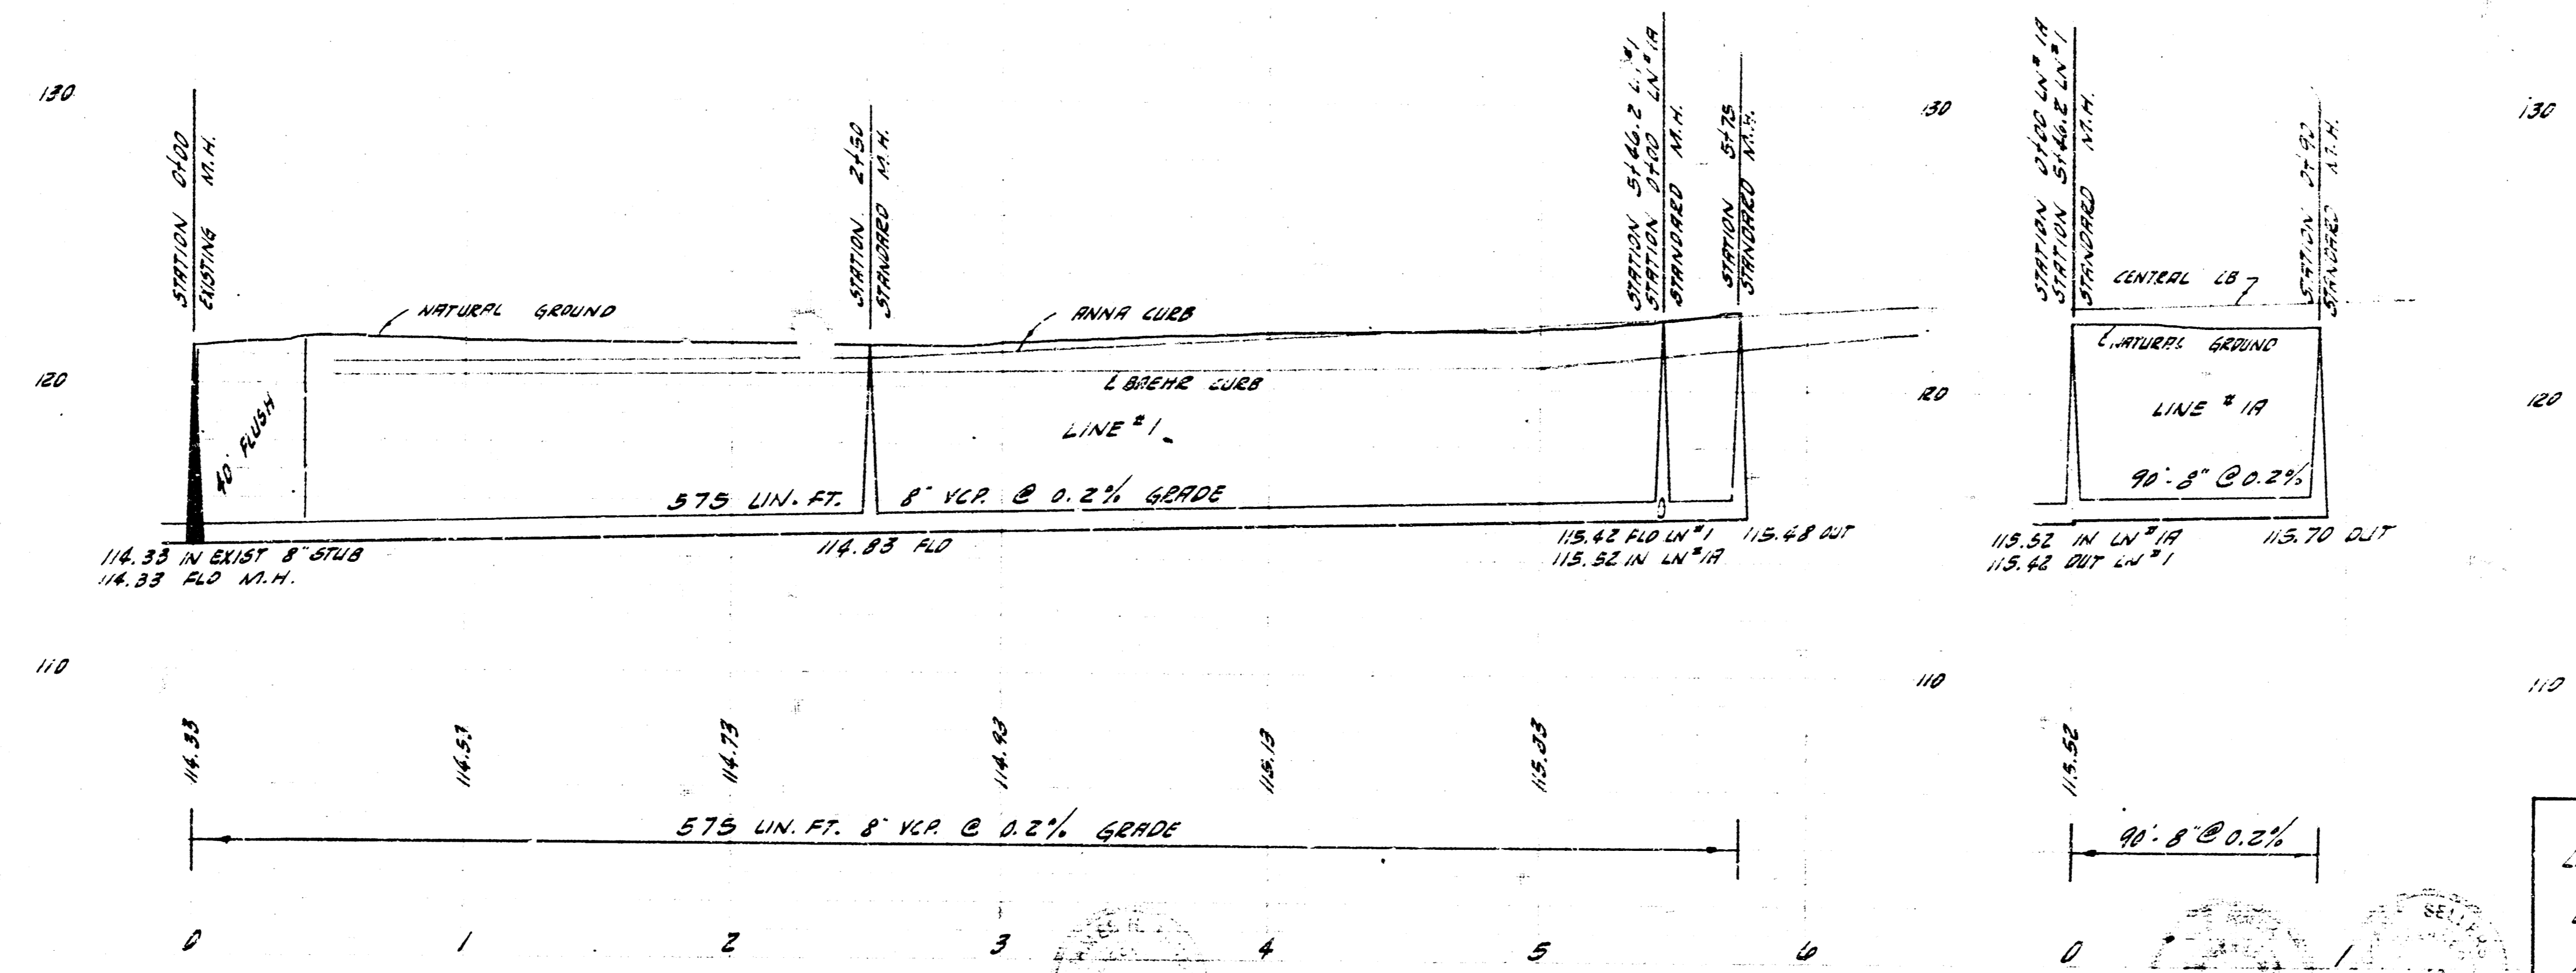

LATERAL 97 SUBDIVISION 5 JAN. 1912  
CITY OF WICHITA, KANSAS  
D.E. SMITH CITY ENGINEER  
PL. NO. 2293 DATE - OCT. 1911