
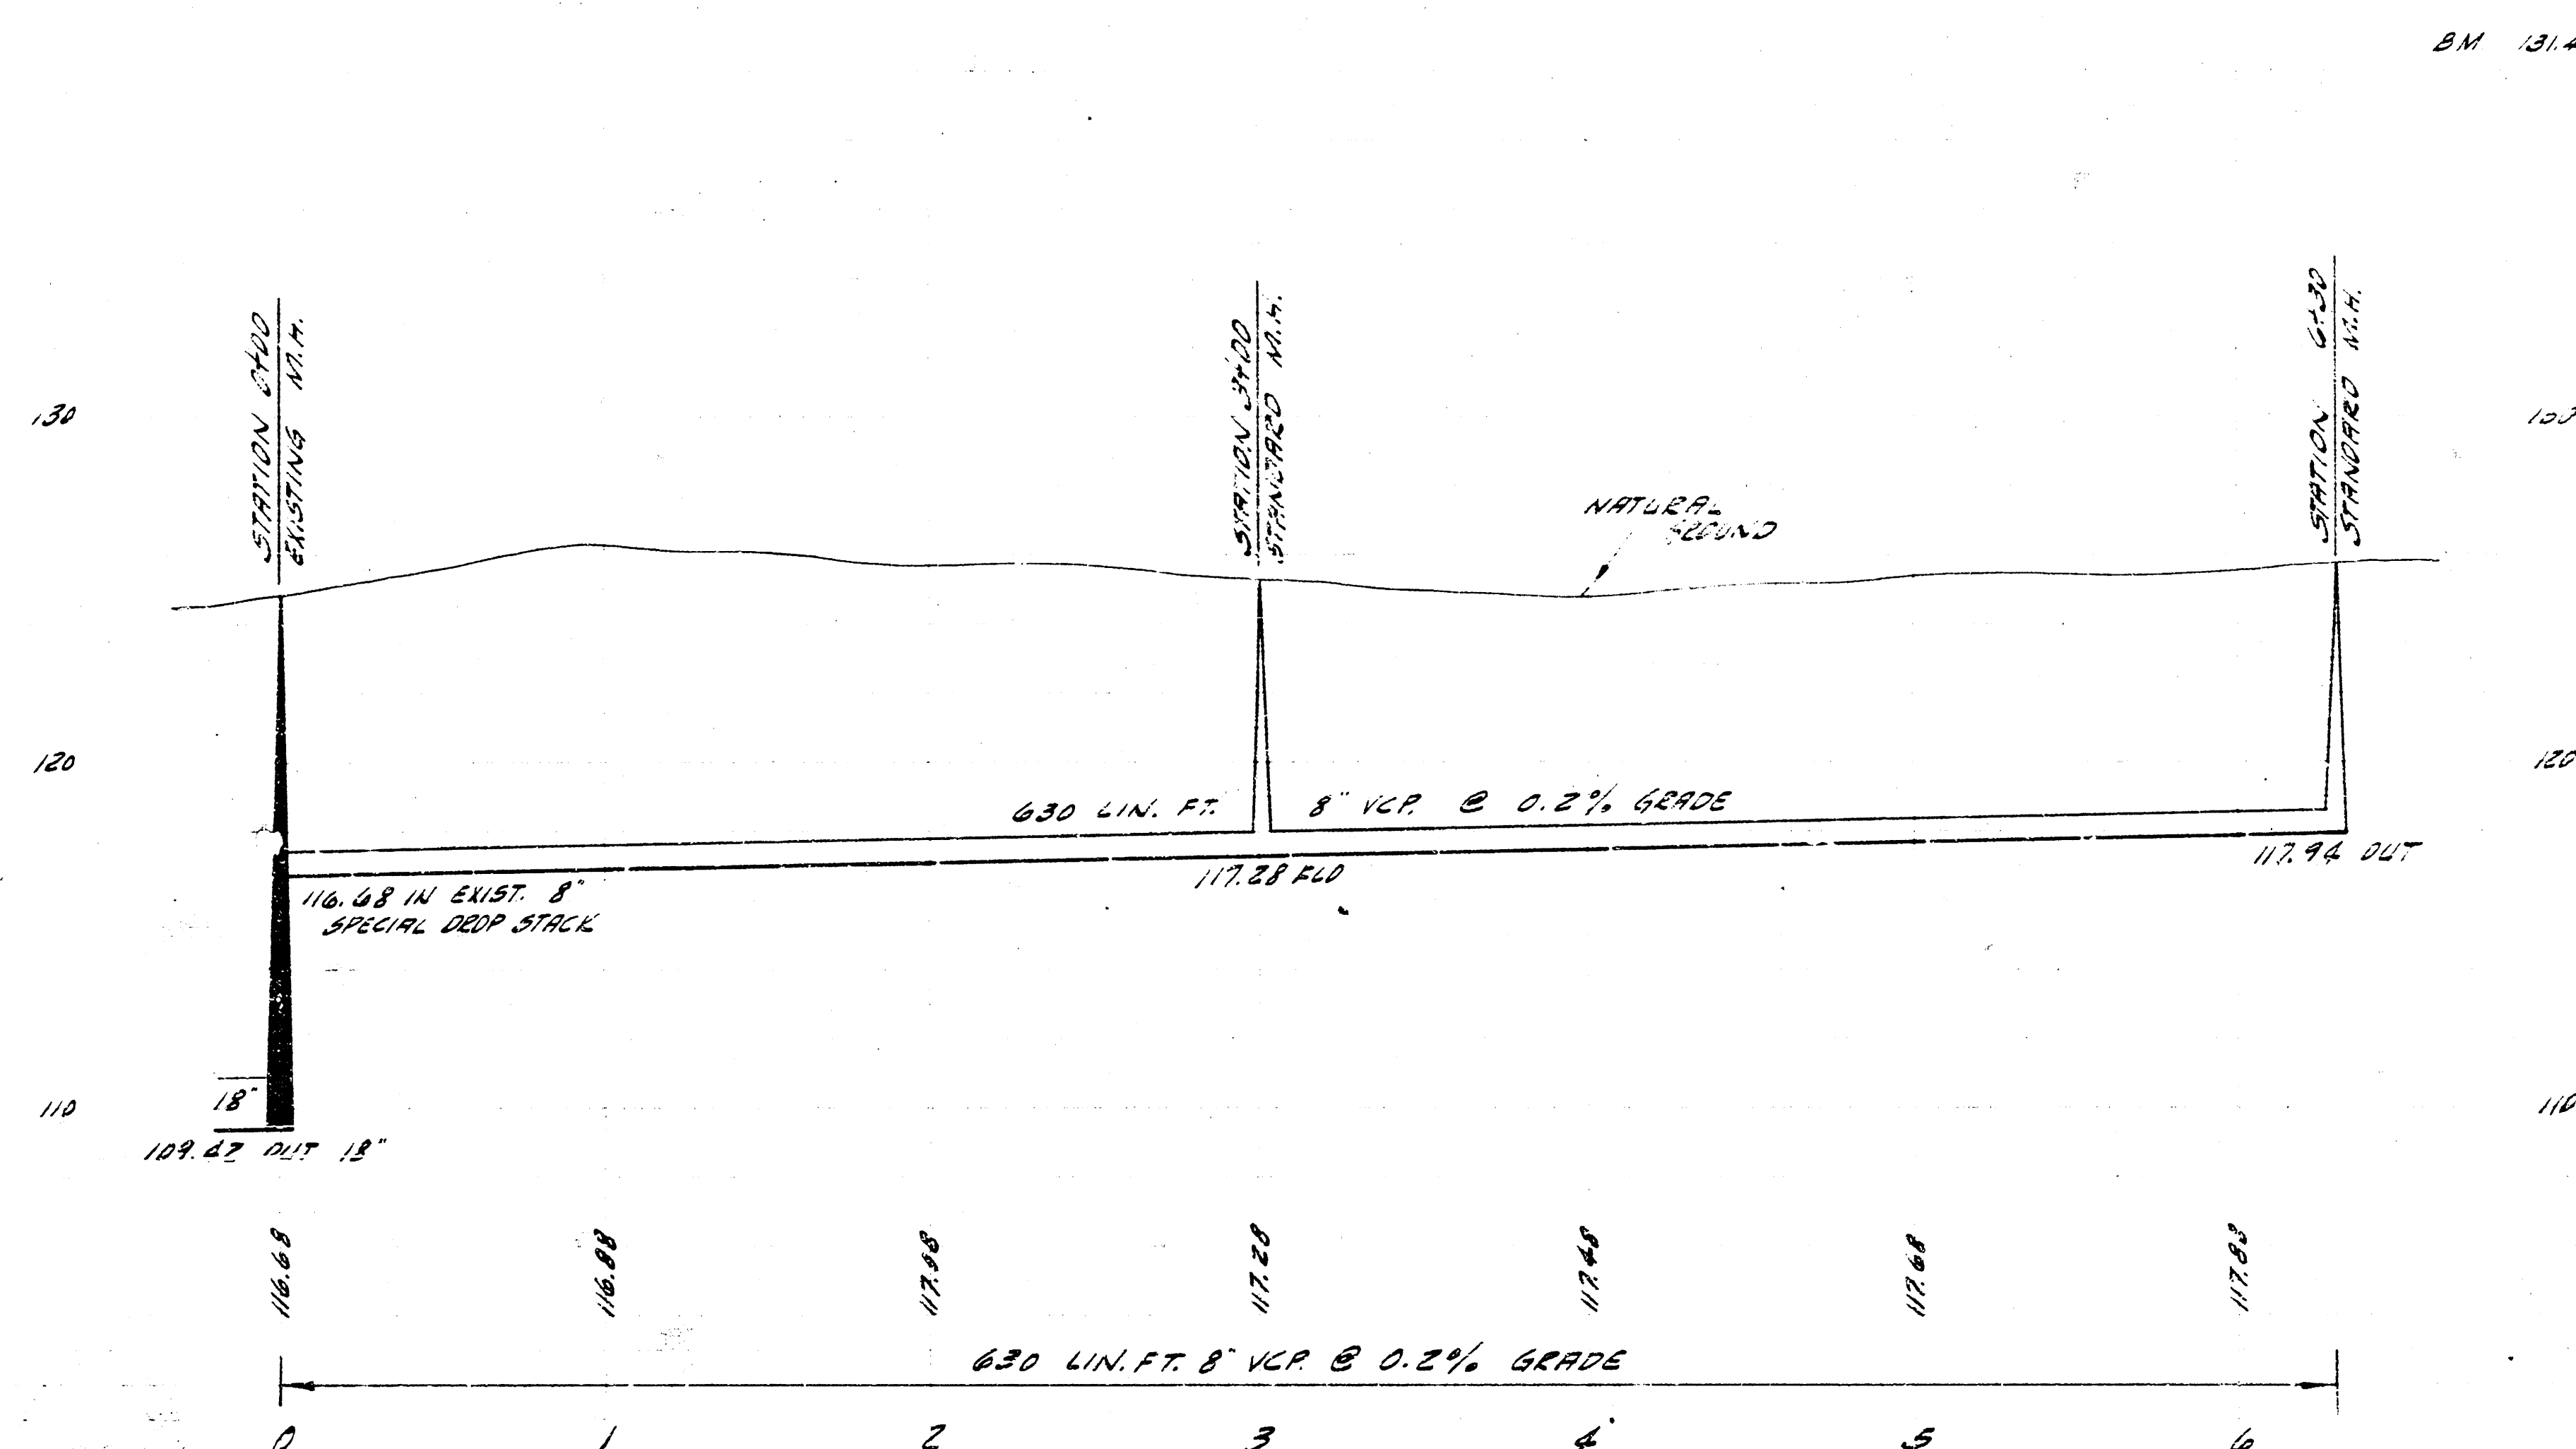


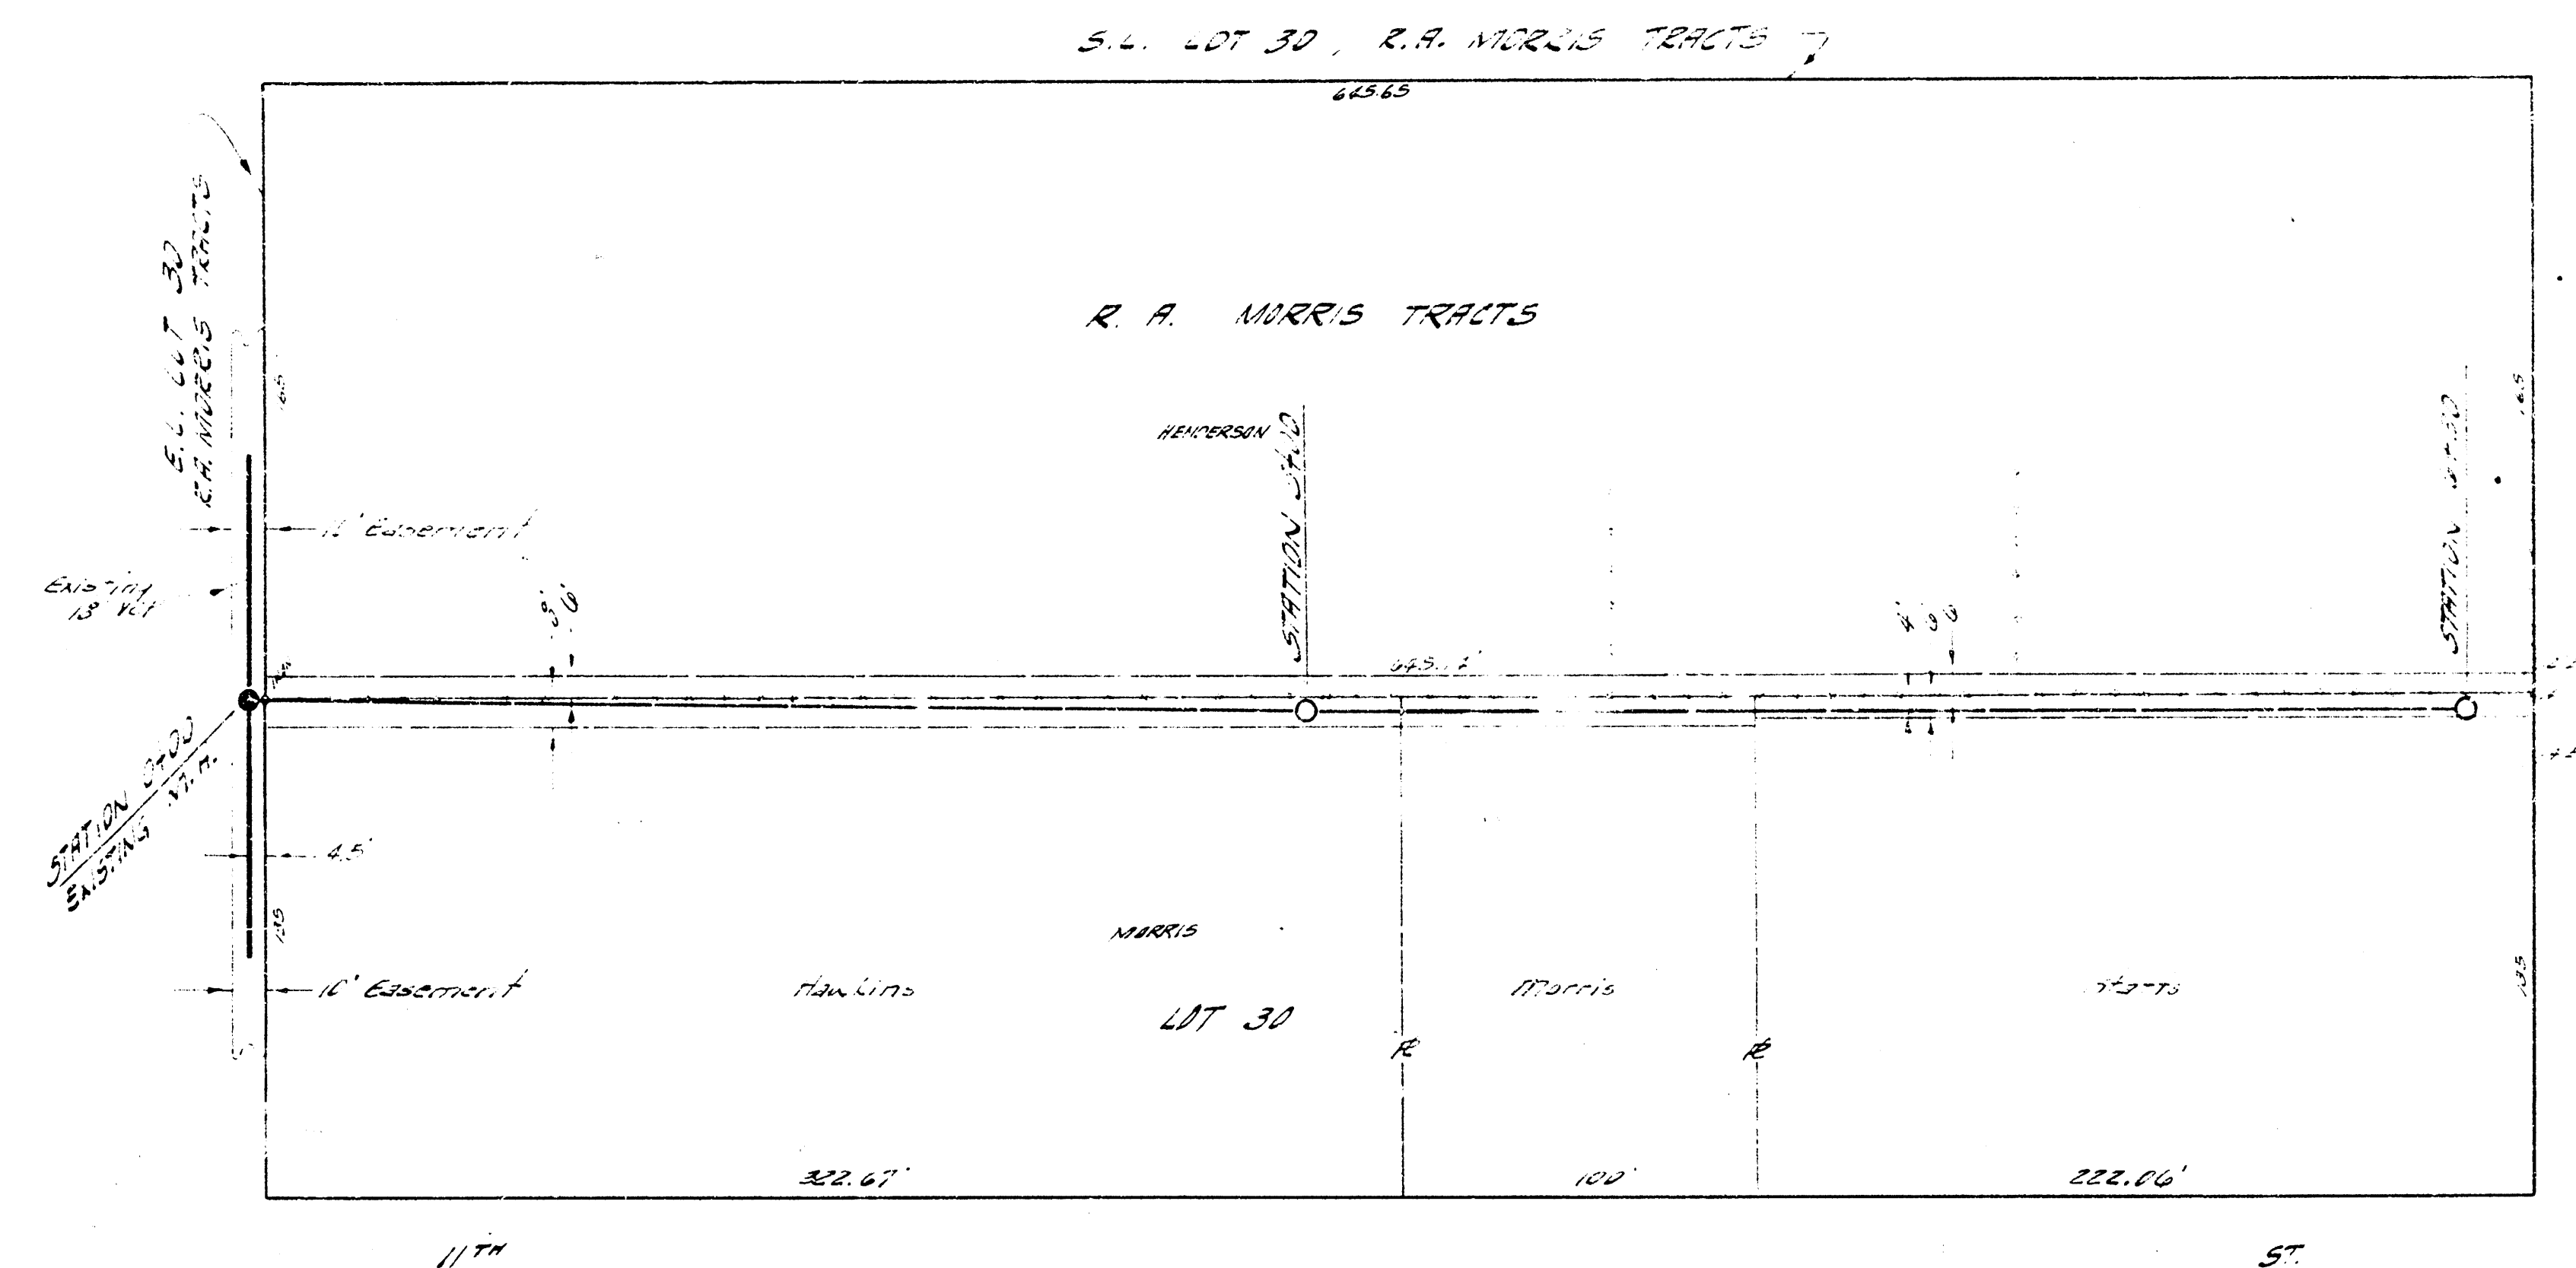

LATERAL 104 SUB 5 S.S. 22
CITY OF WICHITA, KANSAS
B. E. SMITH, CITY ENGINEER
PROJ. NO. C-23-11 DATE
NOV. 12, 1959