


NOTE:
DO NOT REPLACE
FENCES OR CLOTHESLINE
POLES.

SCALE 1"=40'

SURVEY BASELINE AS INDICATED ON PLAN.
BM. 119.55 - 2 COR. LOWER CONC. STEP 15' SW. COR. UNIVERSITY & TRACY.

PLAN SCALE 1"=40'
PROFILE SCALE 1"=40' HOR., 1"=8' VERTICAL

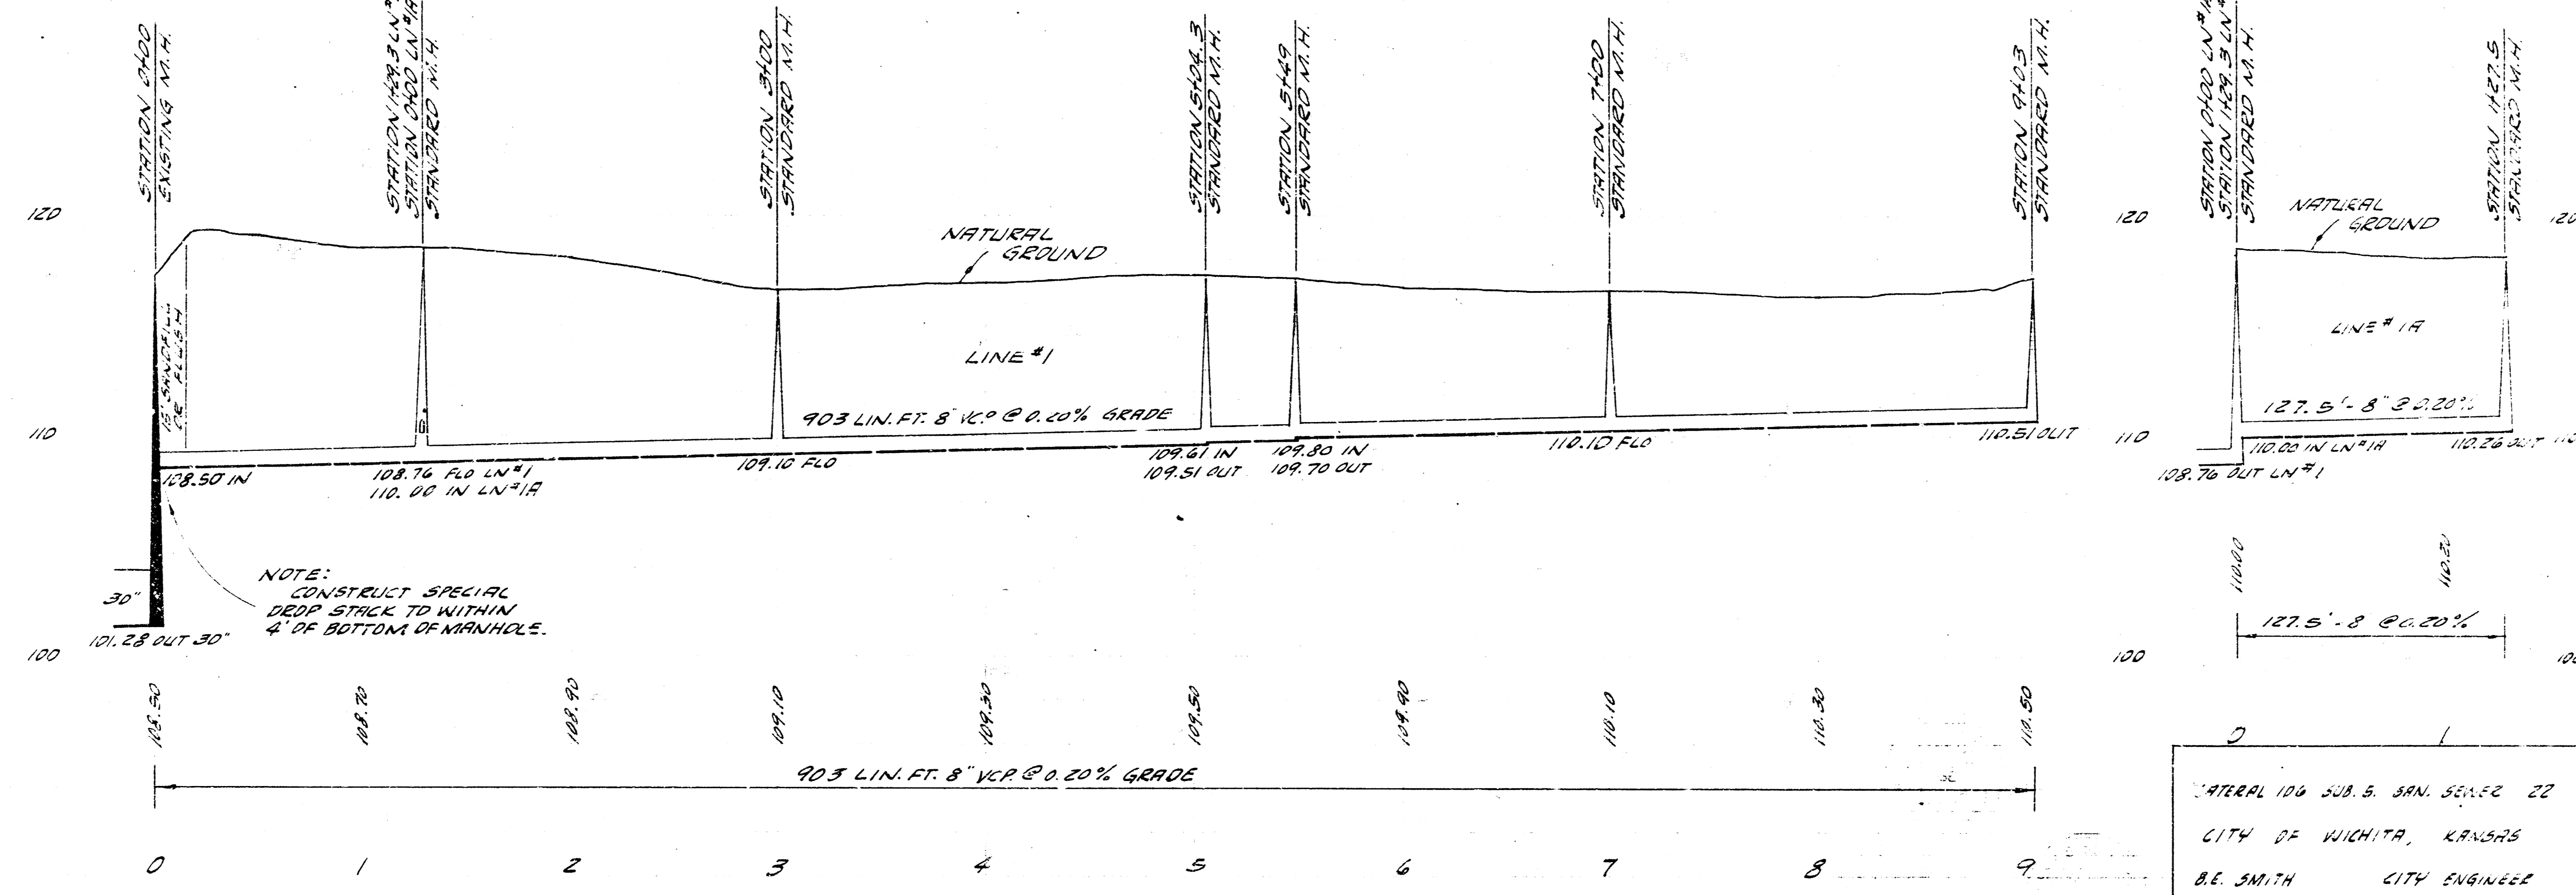

LATERAL 100 SUB. S. SAN. SEWER 22
CITY OF WICHITA, KANSAS
B.E. SMITH CITY ENGINEER
PED. NO. C29-18 DATE: APRIL 1941