


B.M. 12162 STEP BENCH 65' ELM TREE SW COR. NEVELL & ANNA.  
 STATIONING & BASELINE N16° 5' W OF PROPERTY LINE.  
 STATIONING & BASELINES E 1/4 N & S N OF PROPERTY LINE.

PLAN SCALE 1" = 40'  
 PROFILE SCALE 1" = 40' HORIZ, 1" = 40' VERTICAL

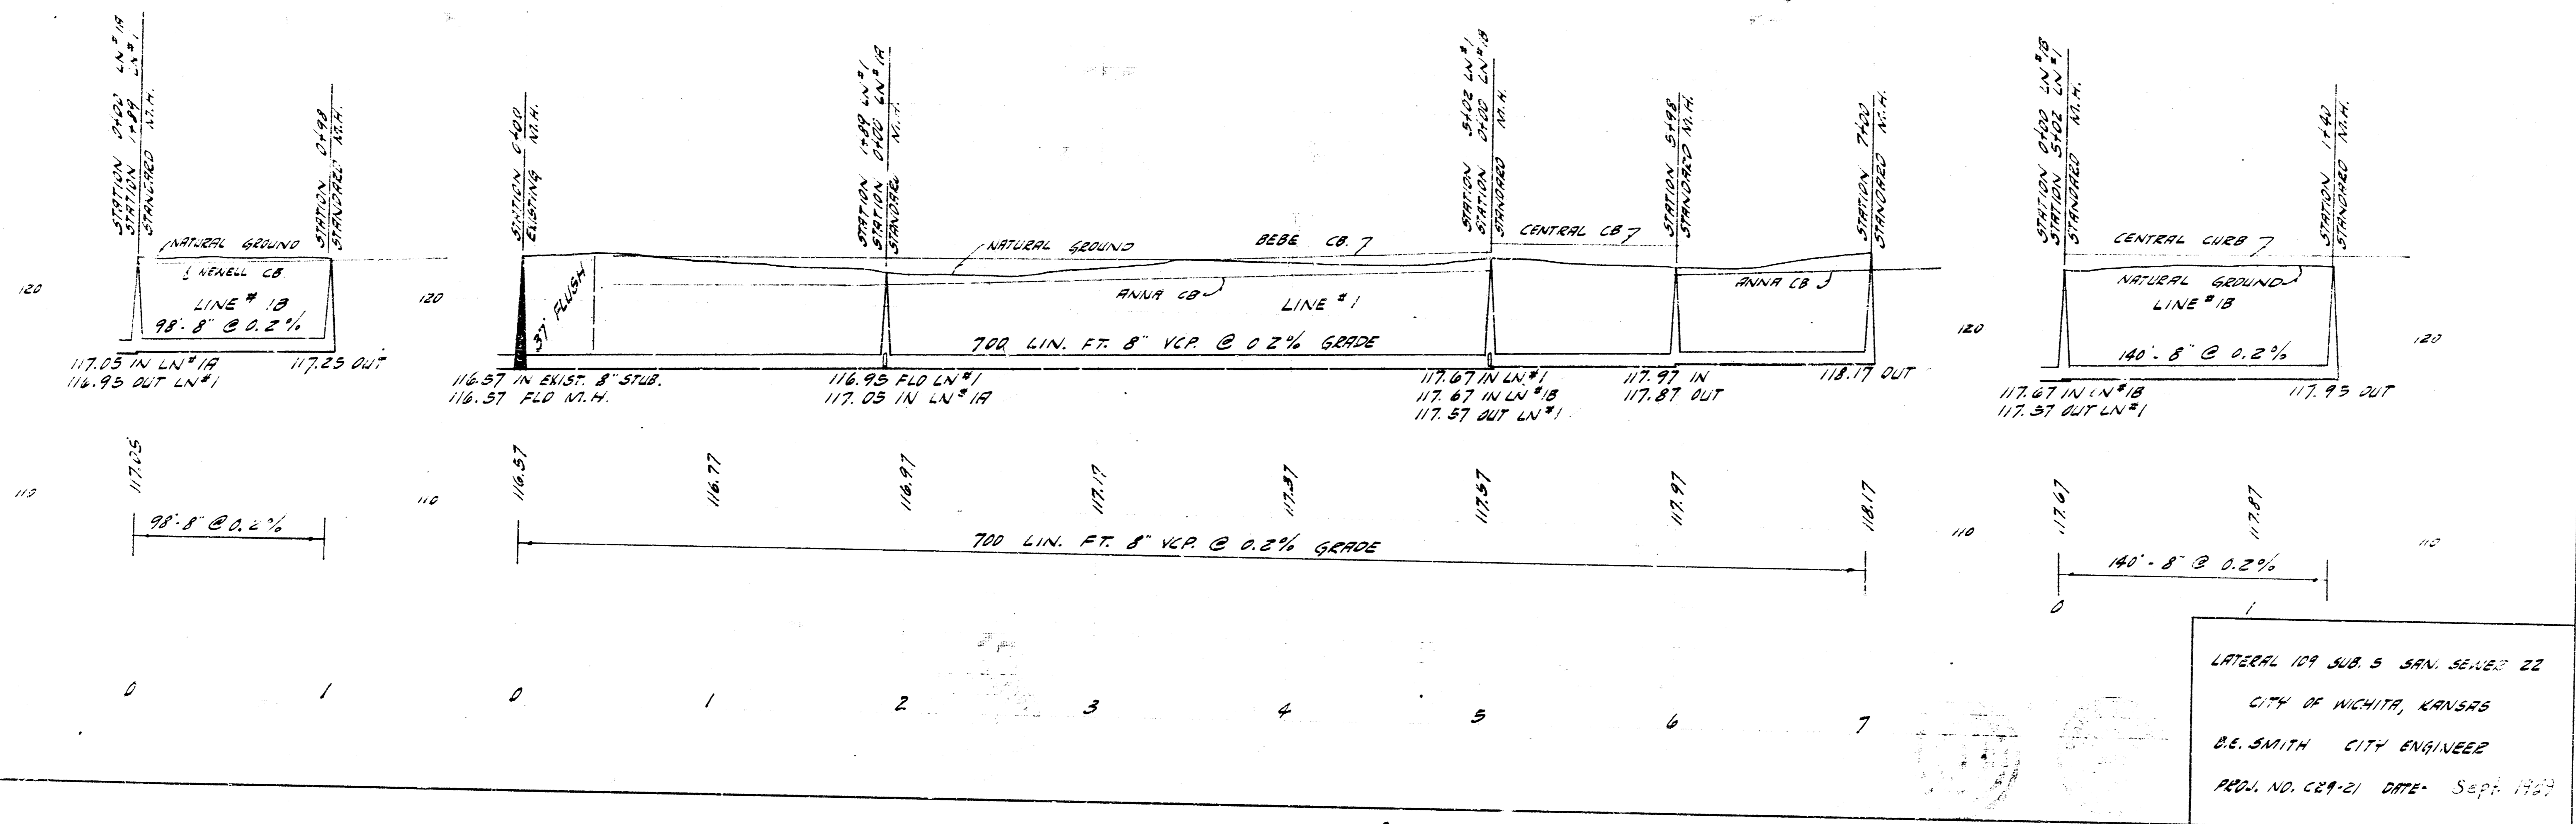

LATERAL 109 SUB. 5 SAN. SEWER 22  
 CITY OF WICHITA, KANSAS  
 B.E. SMITH CITY ENGINEER  
 PROJ. NO. C29-21 DATE: Sept. 1962