


SURVEY BASELINE = PROPERTY LINE.  
 B.M. 127.40 NW COR. BOTTOMS LONG. STEP 40° 41' 19" W 137H.

PLAN SCALE 1" = 40'  
 PROFILE SCALE 1" = 40' HOR. 1" = 4' VERTICAL

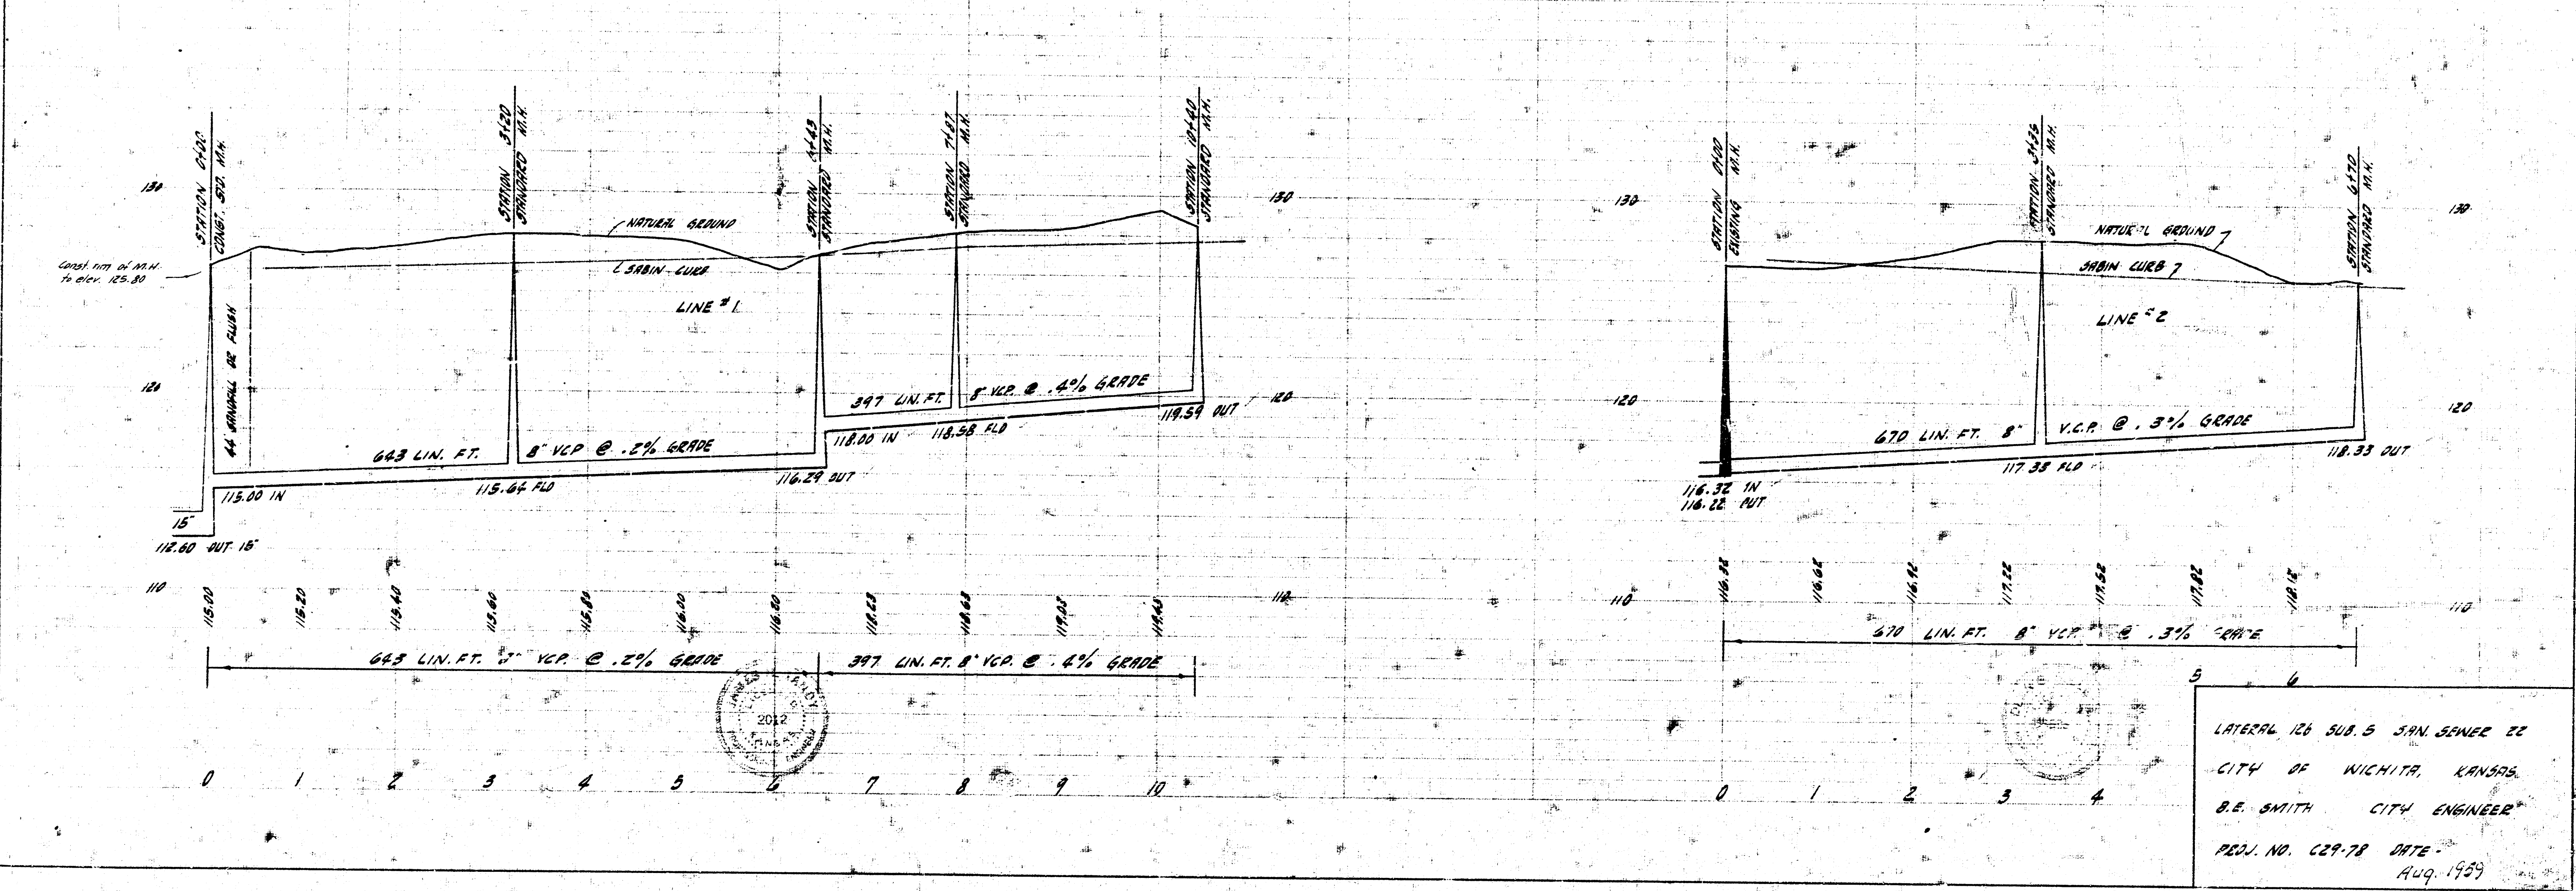

LATERAL 126 SUB. 5 SAN. SEWER 22  
 CITY OF WICHITA, KANSAS  
 D.E. SMITH CITY ENGINEER  
 PROJ. NO. C29-78 DATE  
 Aug. 1959