


BM 12164 STEP BENCH SS HLP NW  
COR BOYD & VERMONT

PLAN SCALE 1" = 40'  
PROFILE SCALE 1" = 40' HOR., 1" = 4' VERT.

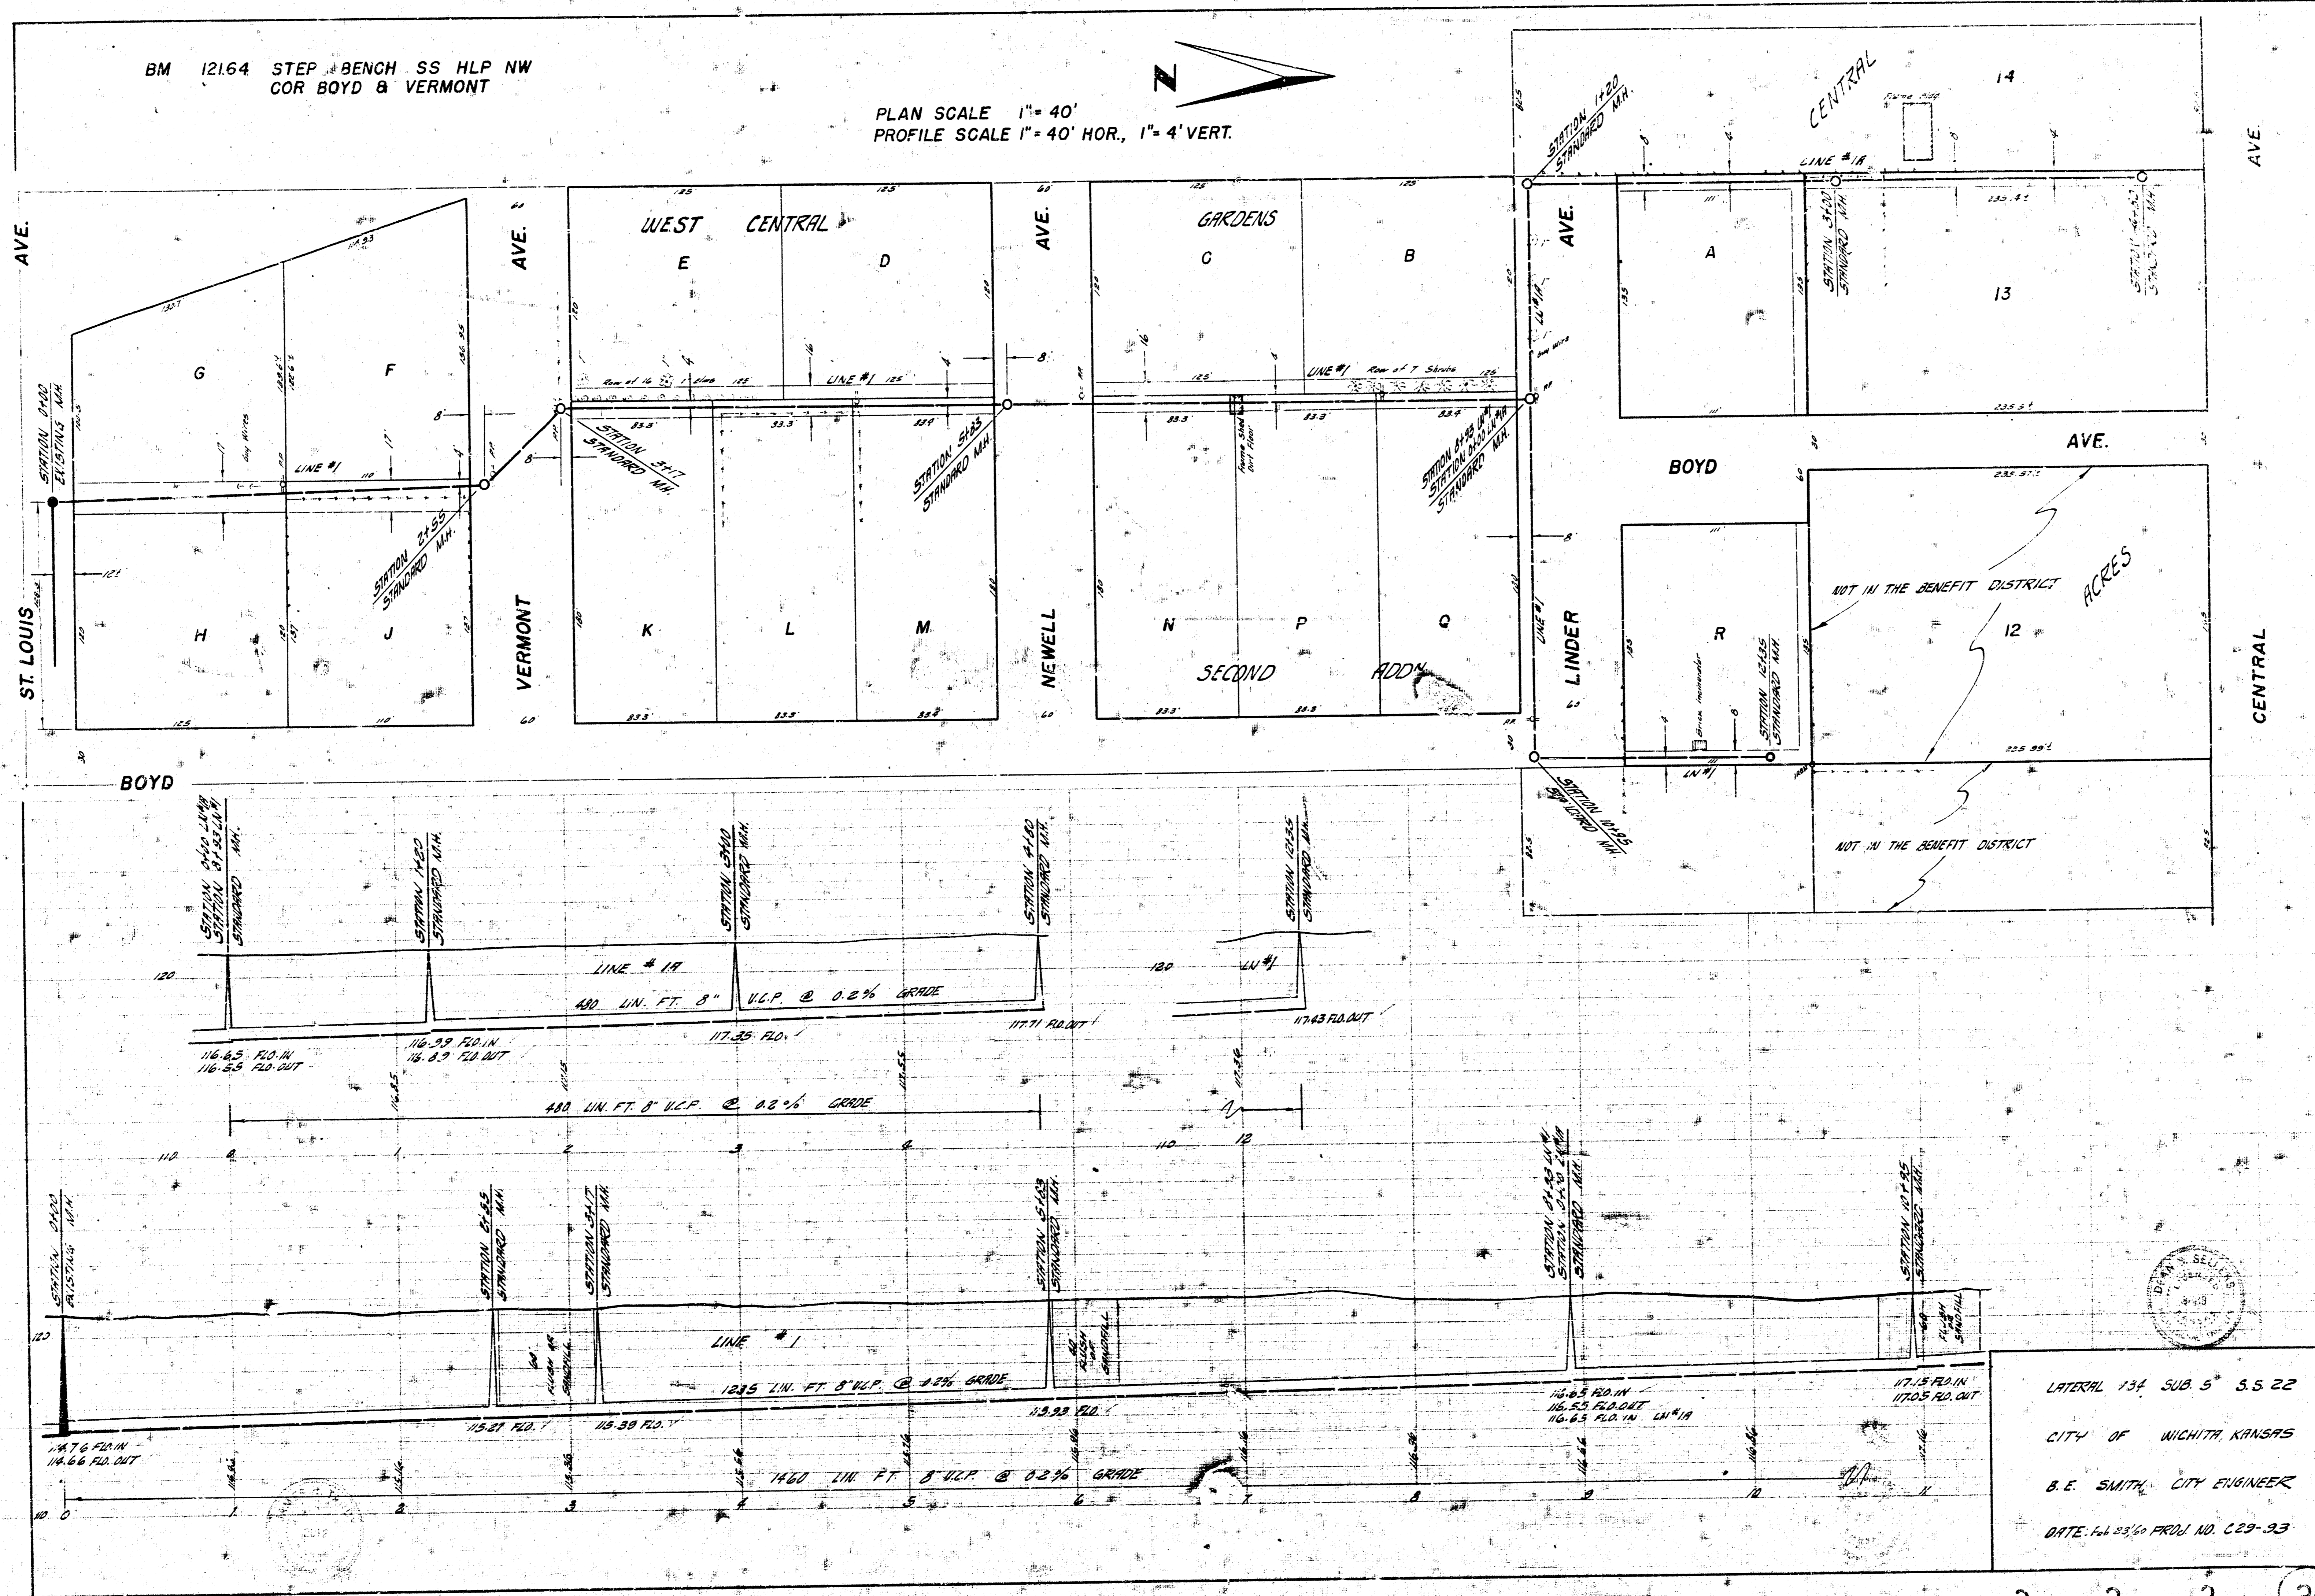

LATERAL 134 SUB 5 S.S. 22  
CITY OF WICHITA, KANSAS  
B.E. SMITH, CITY ENGINEER  
DATE: 11.25.50 PROJ. NO. C29-93