


B.M. 119.69 STANDARD NE COR 2ND & WEST.

PLAN SCALE 1"=40'
PROFILE SCALE 1"=40' HOR, 1"=4' VERTICAL

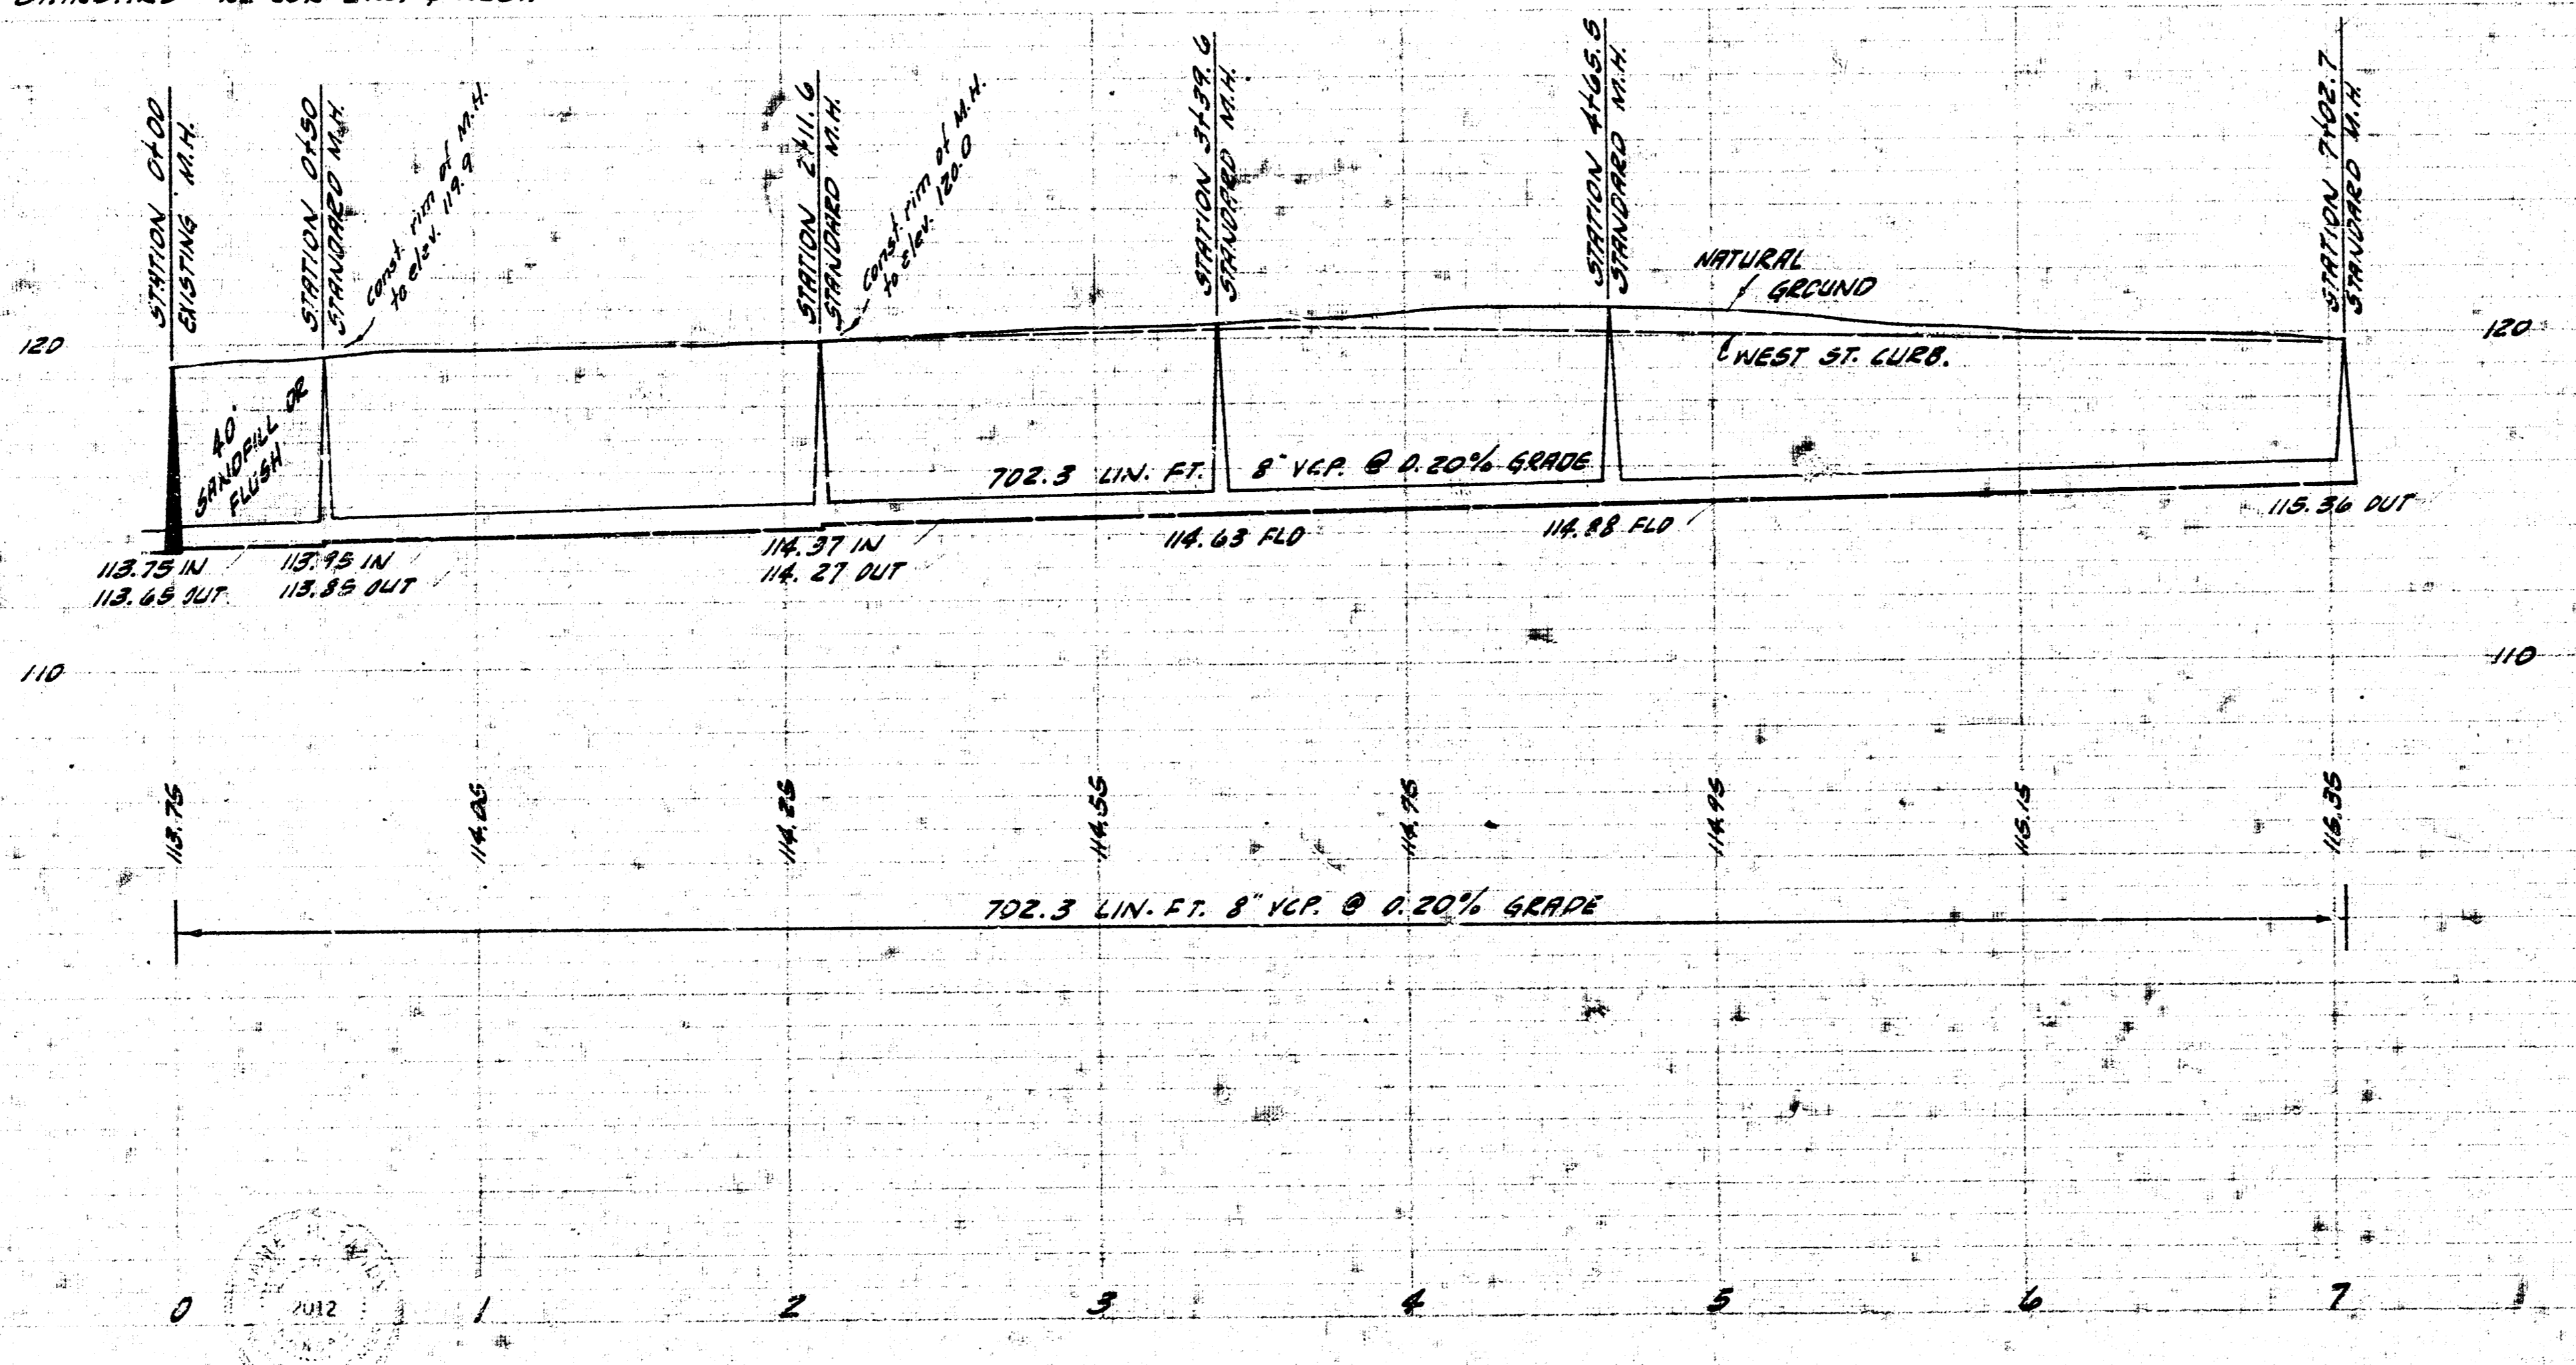

LAT. 143 SUB. 5 SAN. SEWER 22
CITY OF WICHITA, KANSAS
B.E. SMITH CITY ENGINEER
PECU. NO. C20-10. DATE: APRIL 1960

