



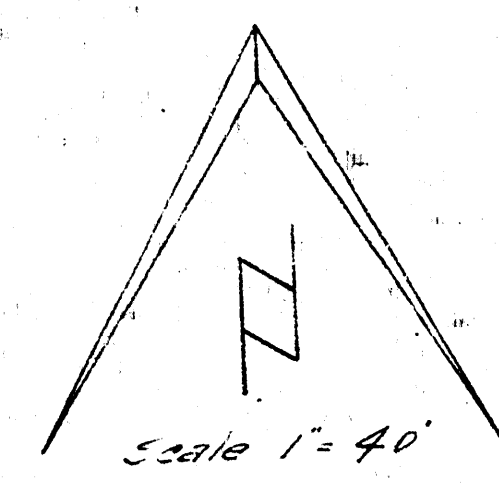


NOTE
REPLACE FENCES

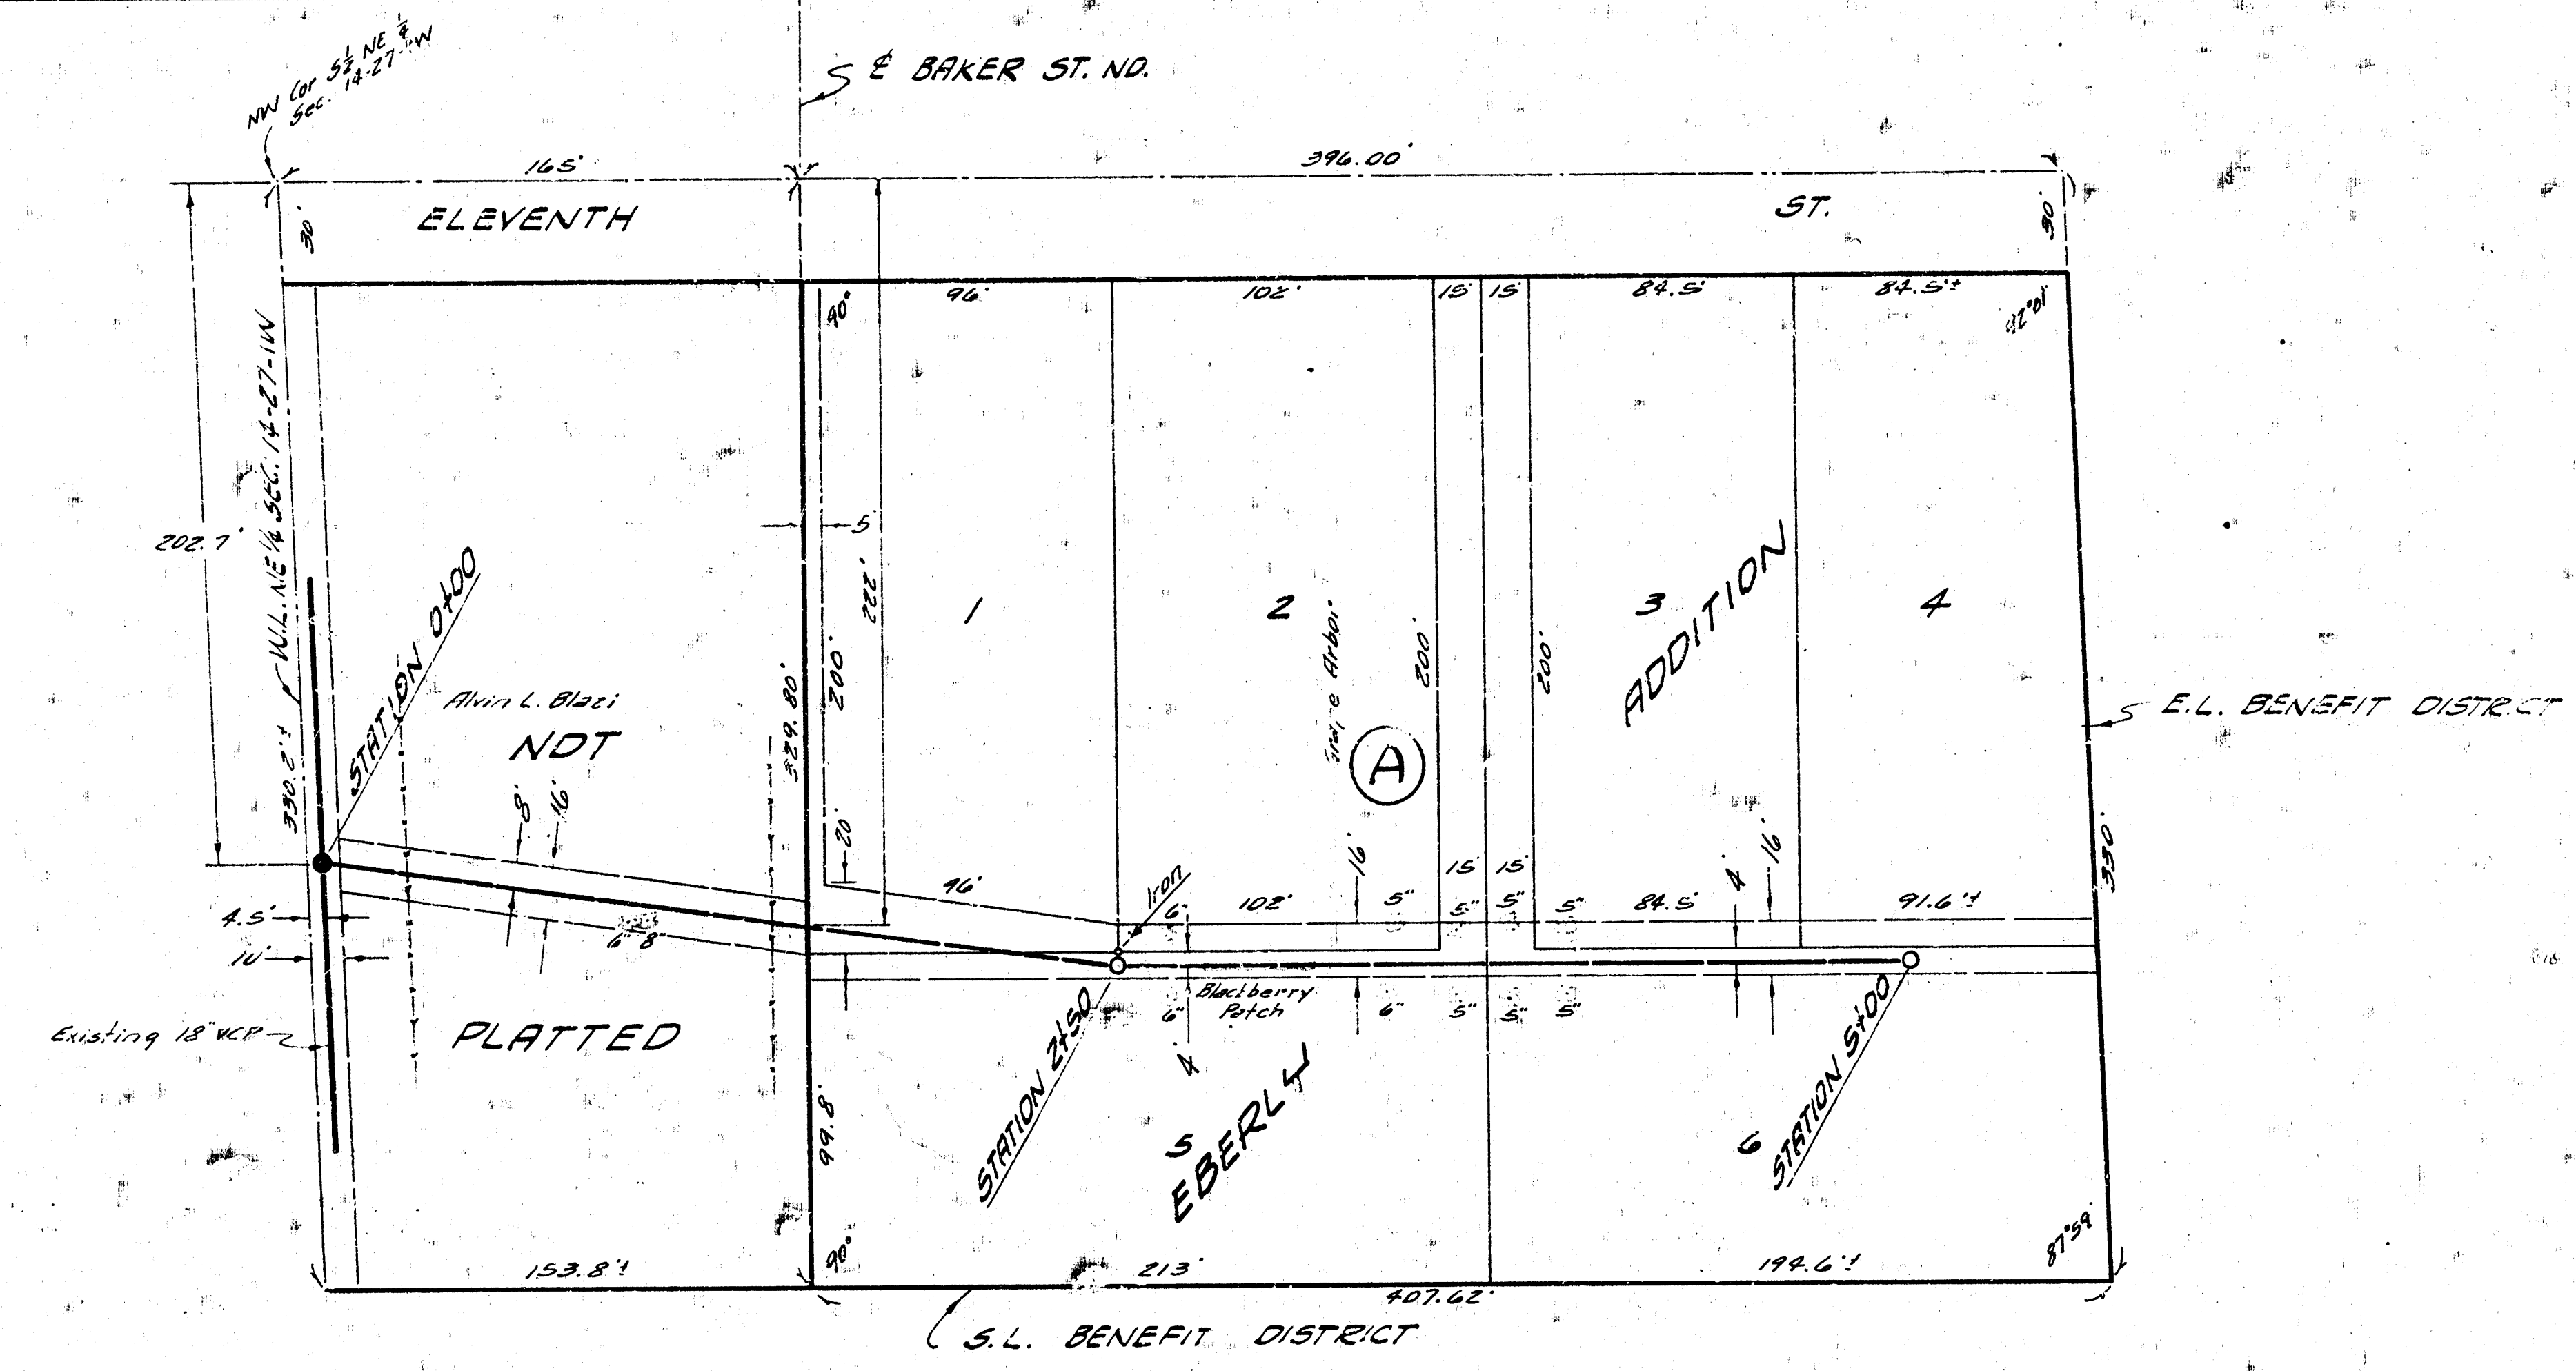

B.M. 131.47 STEPBENCH NS HLP SE 11TH & BAKER

PLAN SCALE 1"=40'
PROFILE SCALE 1"=4' HOR, 1"=4' VERTICAL

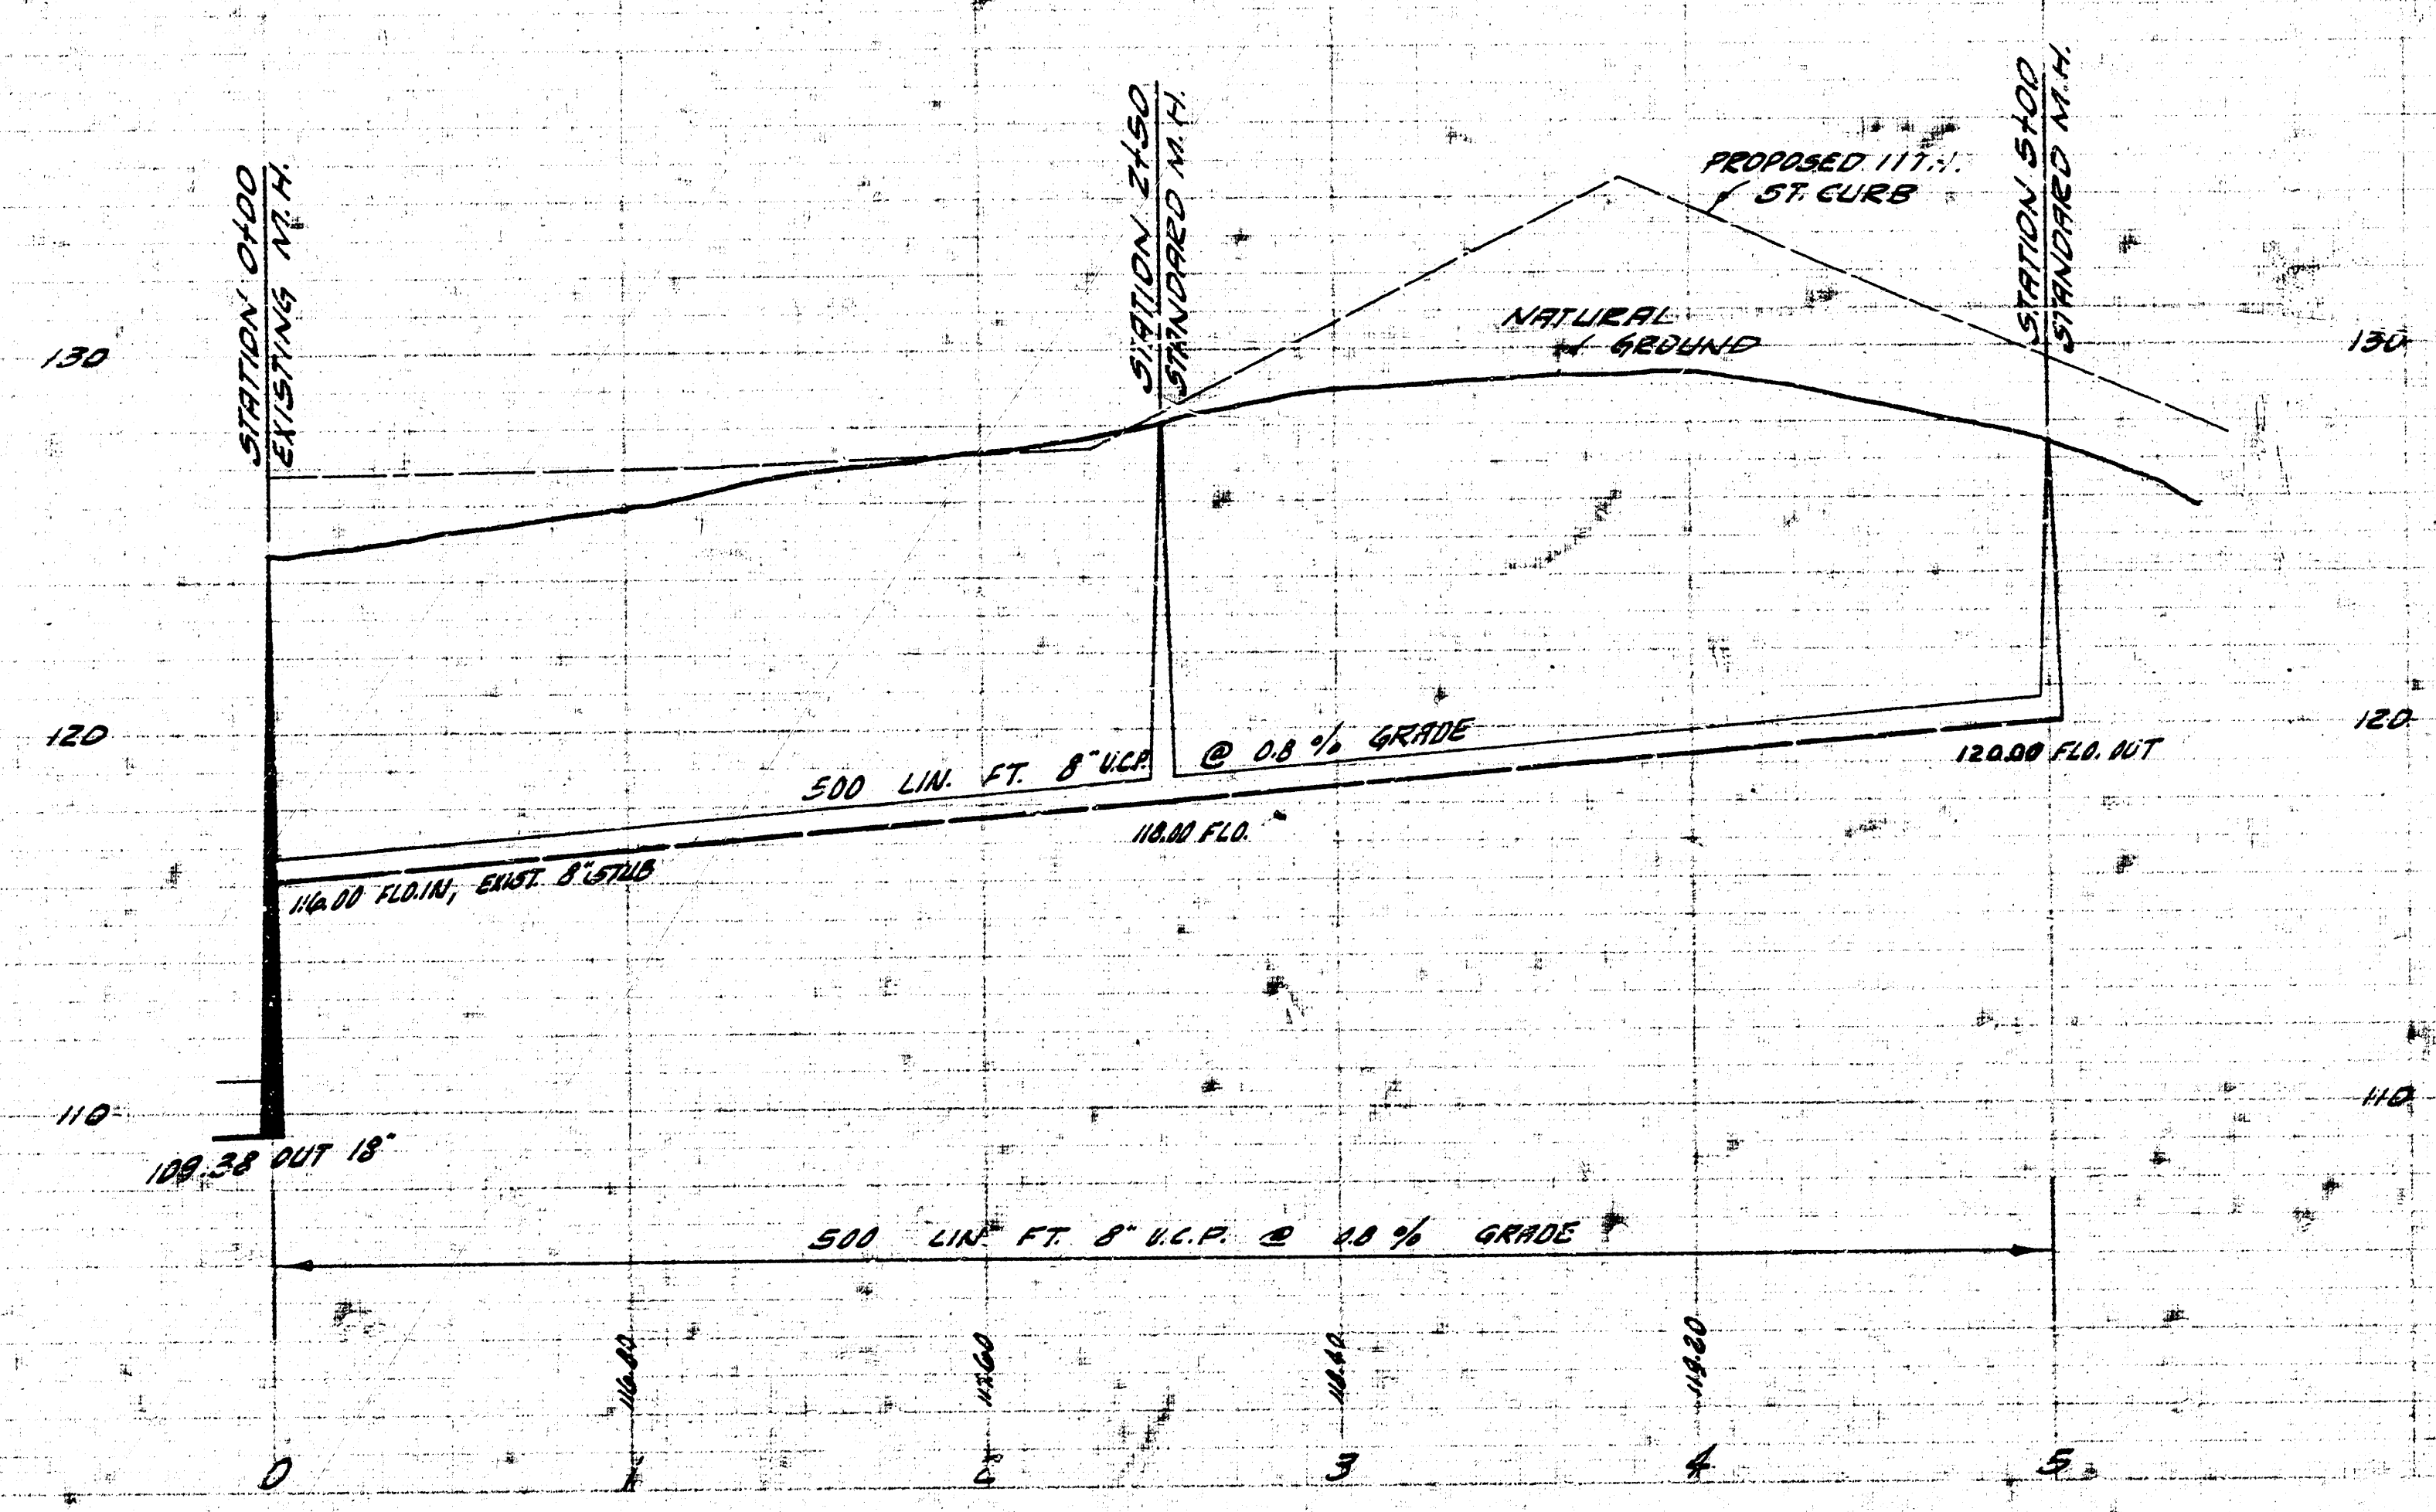

LATERAL 147, SUB. 5 SAN. SEWER 22
CITY OF WICHITA, KANSAS
B.E. SMITH CITY ENGINEER
PROJ. NO. C2D-16 DATE: JULY, 1960

