


B.M. 120.43 step bench NE Side HLP SW Newell & Tracy.

Plan 1" = 40'  
 Profile 1" = 40' Horiz.  
 1" = 4' Vert.

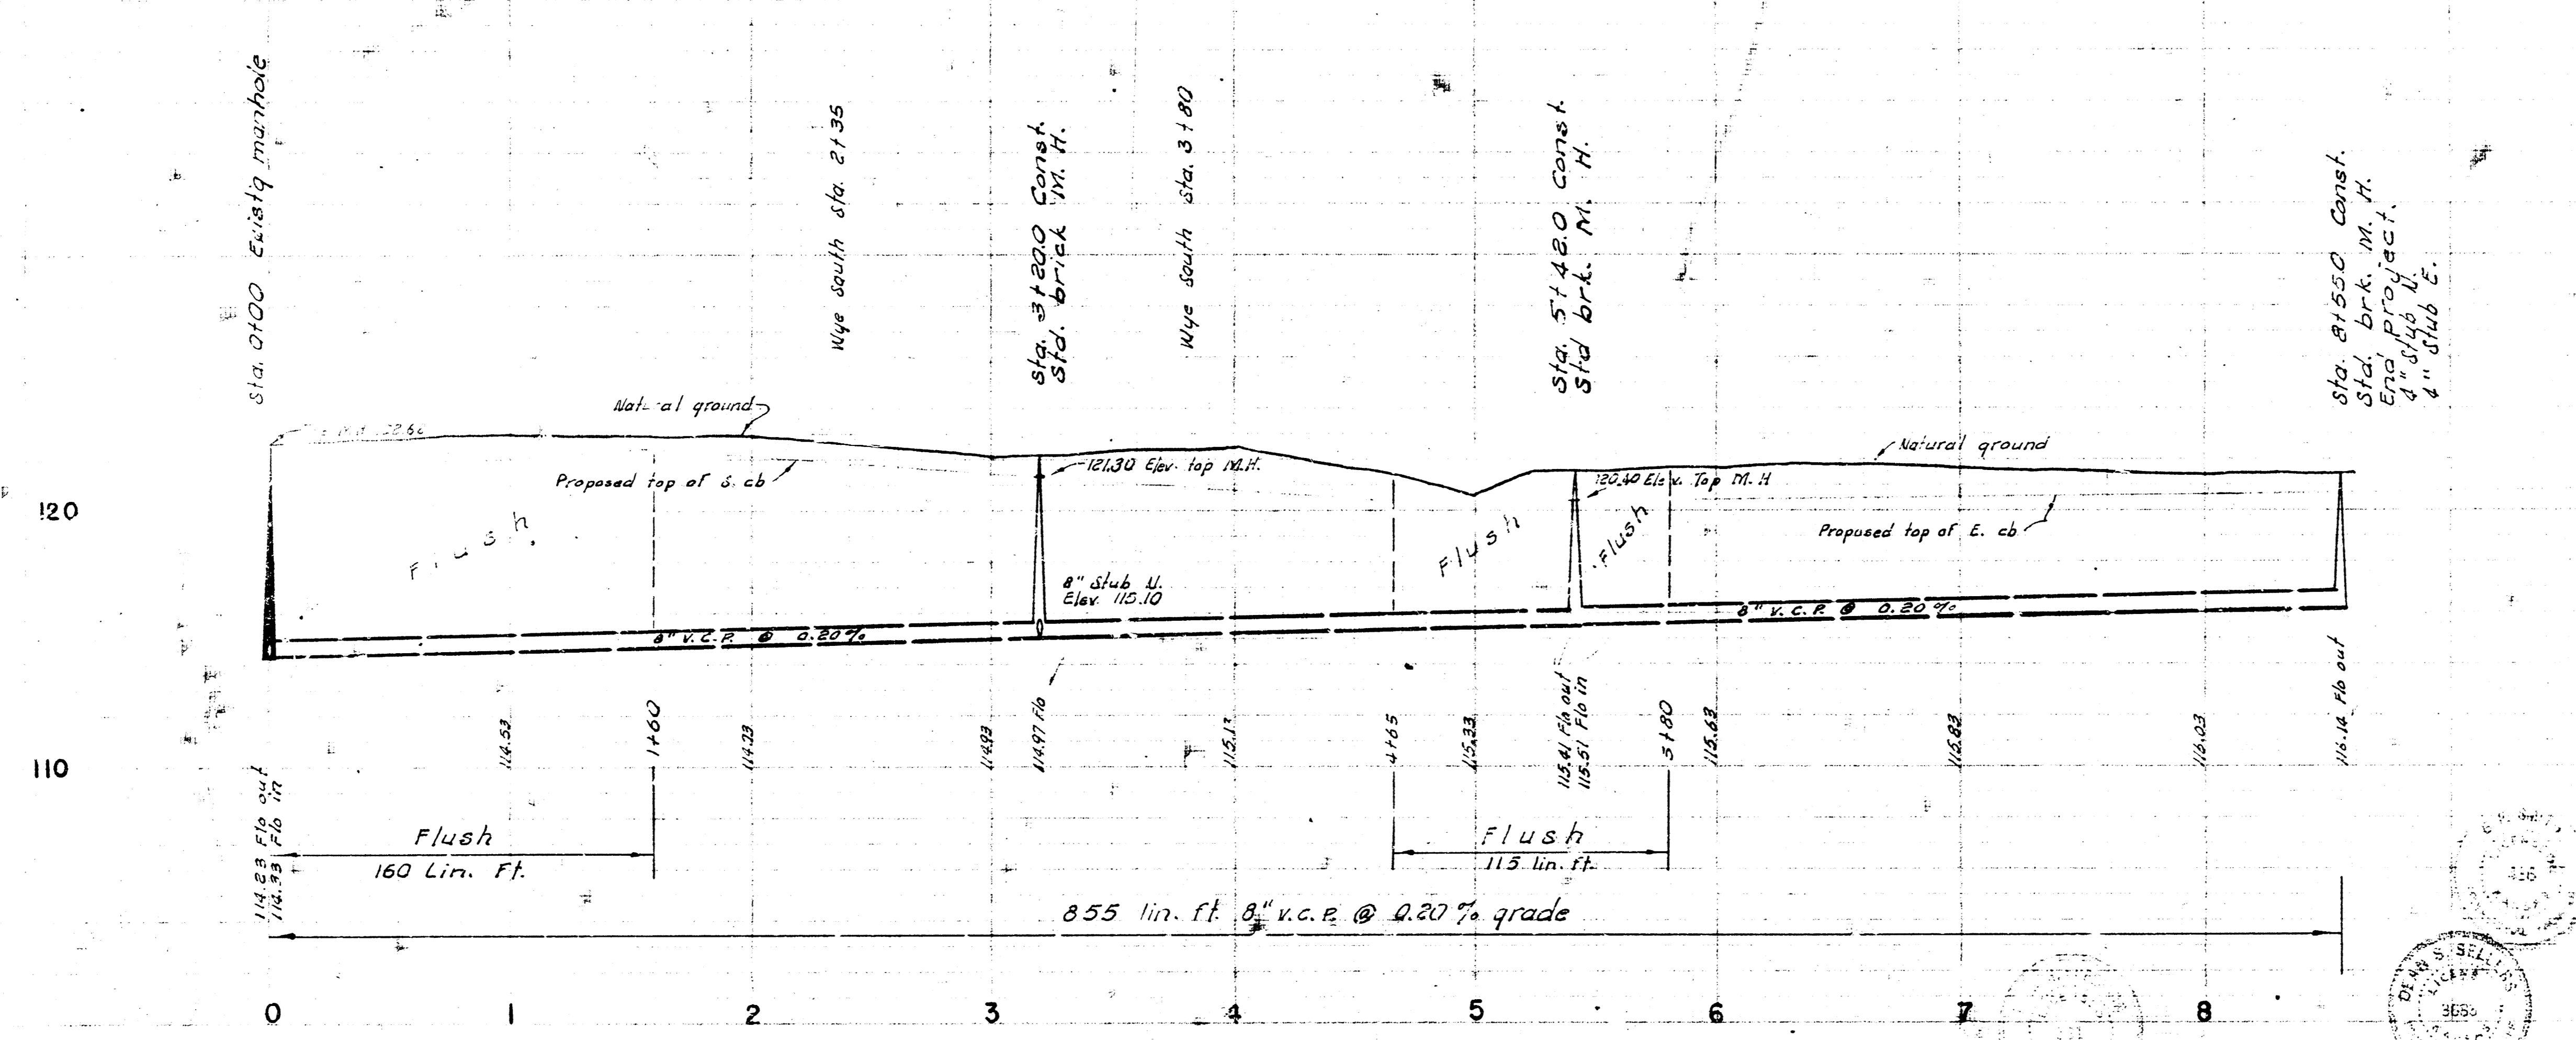

LAT. 160, SUB. 5, S. S. NO. 22  
 CITY OF WICHITA, KANSAS  
 B. E. SMITH CITY ENGINEER  
 JAN. 1963 PROJECT NO. C 21-7