

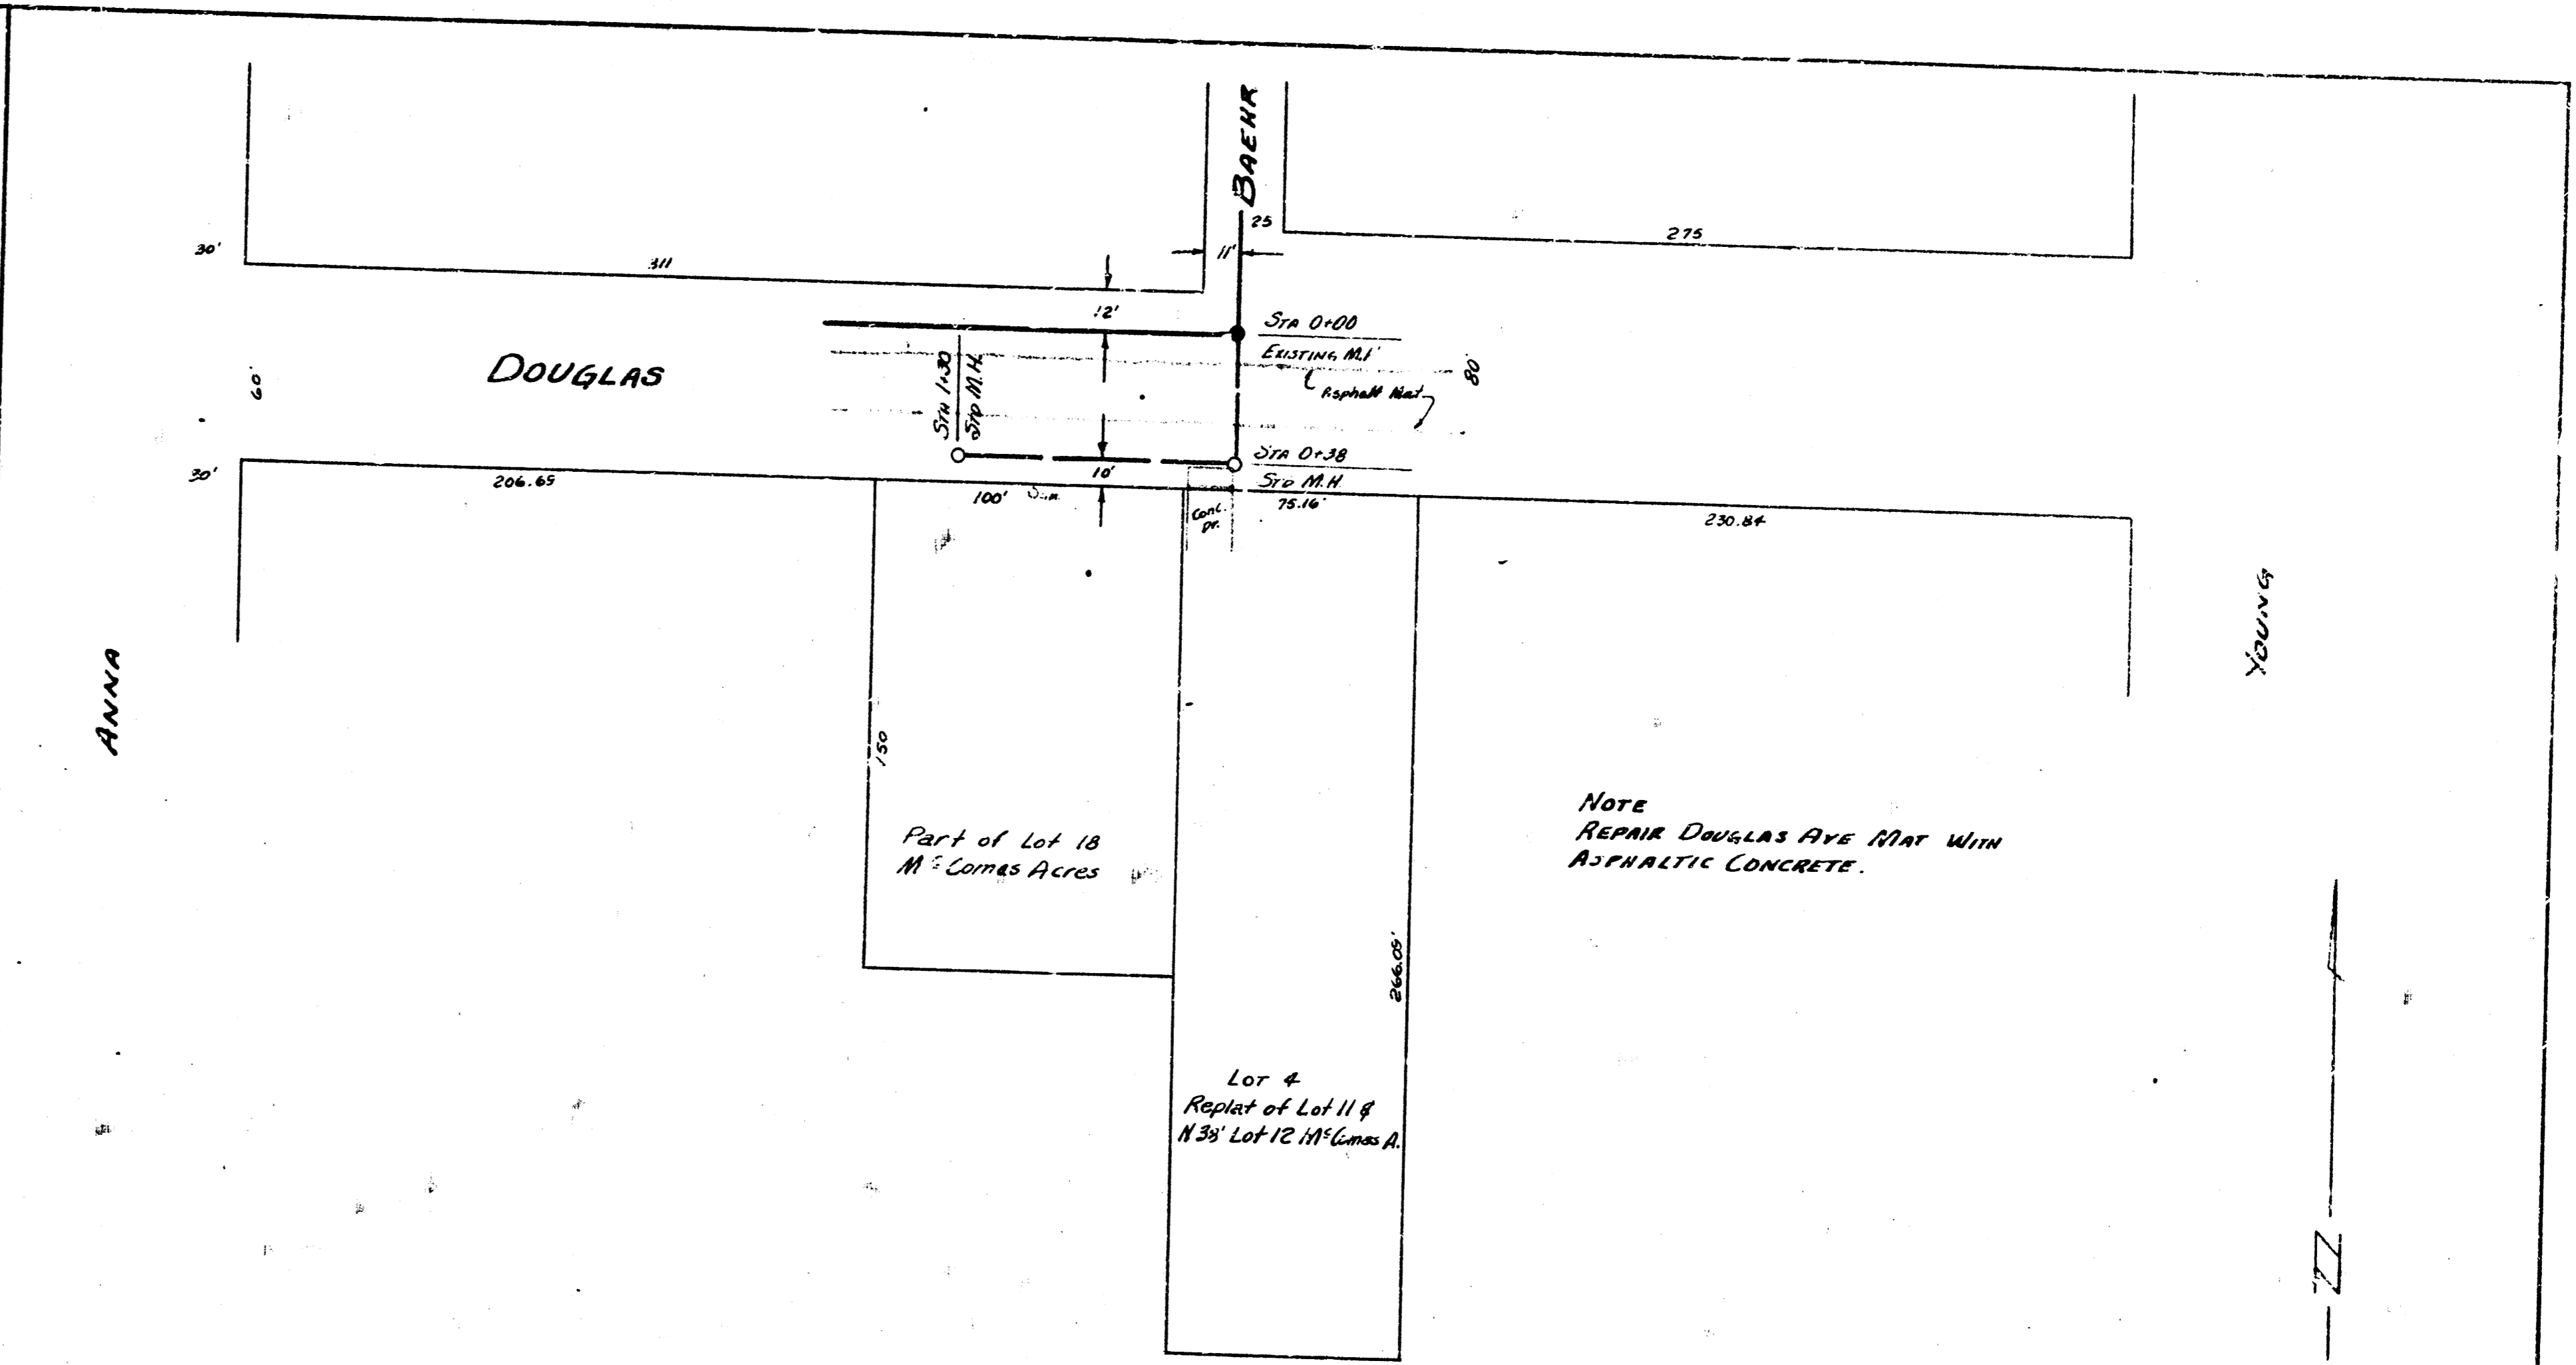


B.M. 111.85 S. B.M. N.H. @ STATION 0+00
 Scale 1" = 40'
 PLAN SCALE 1" = 40'
 PROFILE SCALE 1" = 40' HOR. 1" = 4' VERTICAL

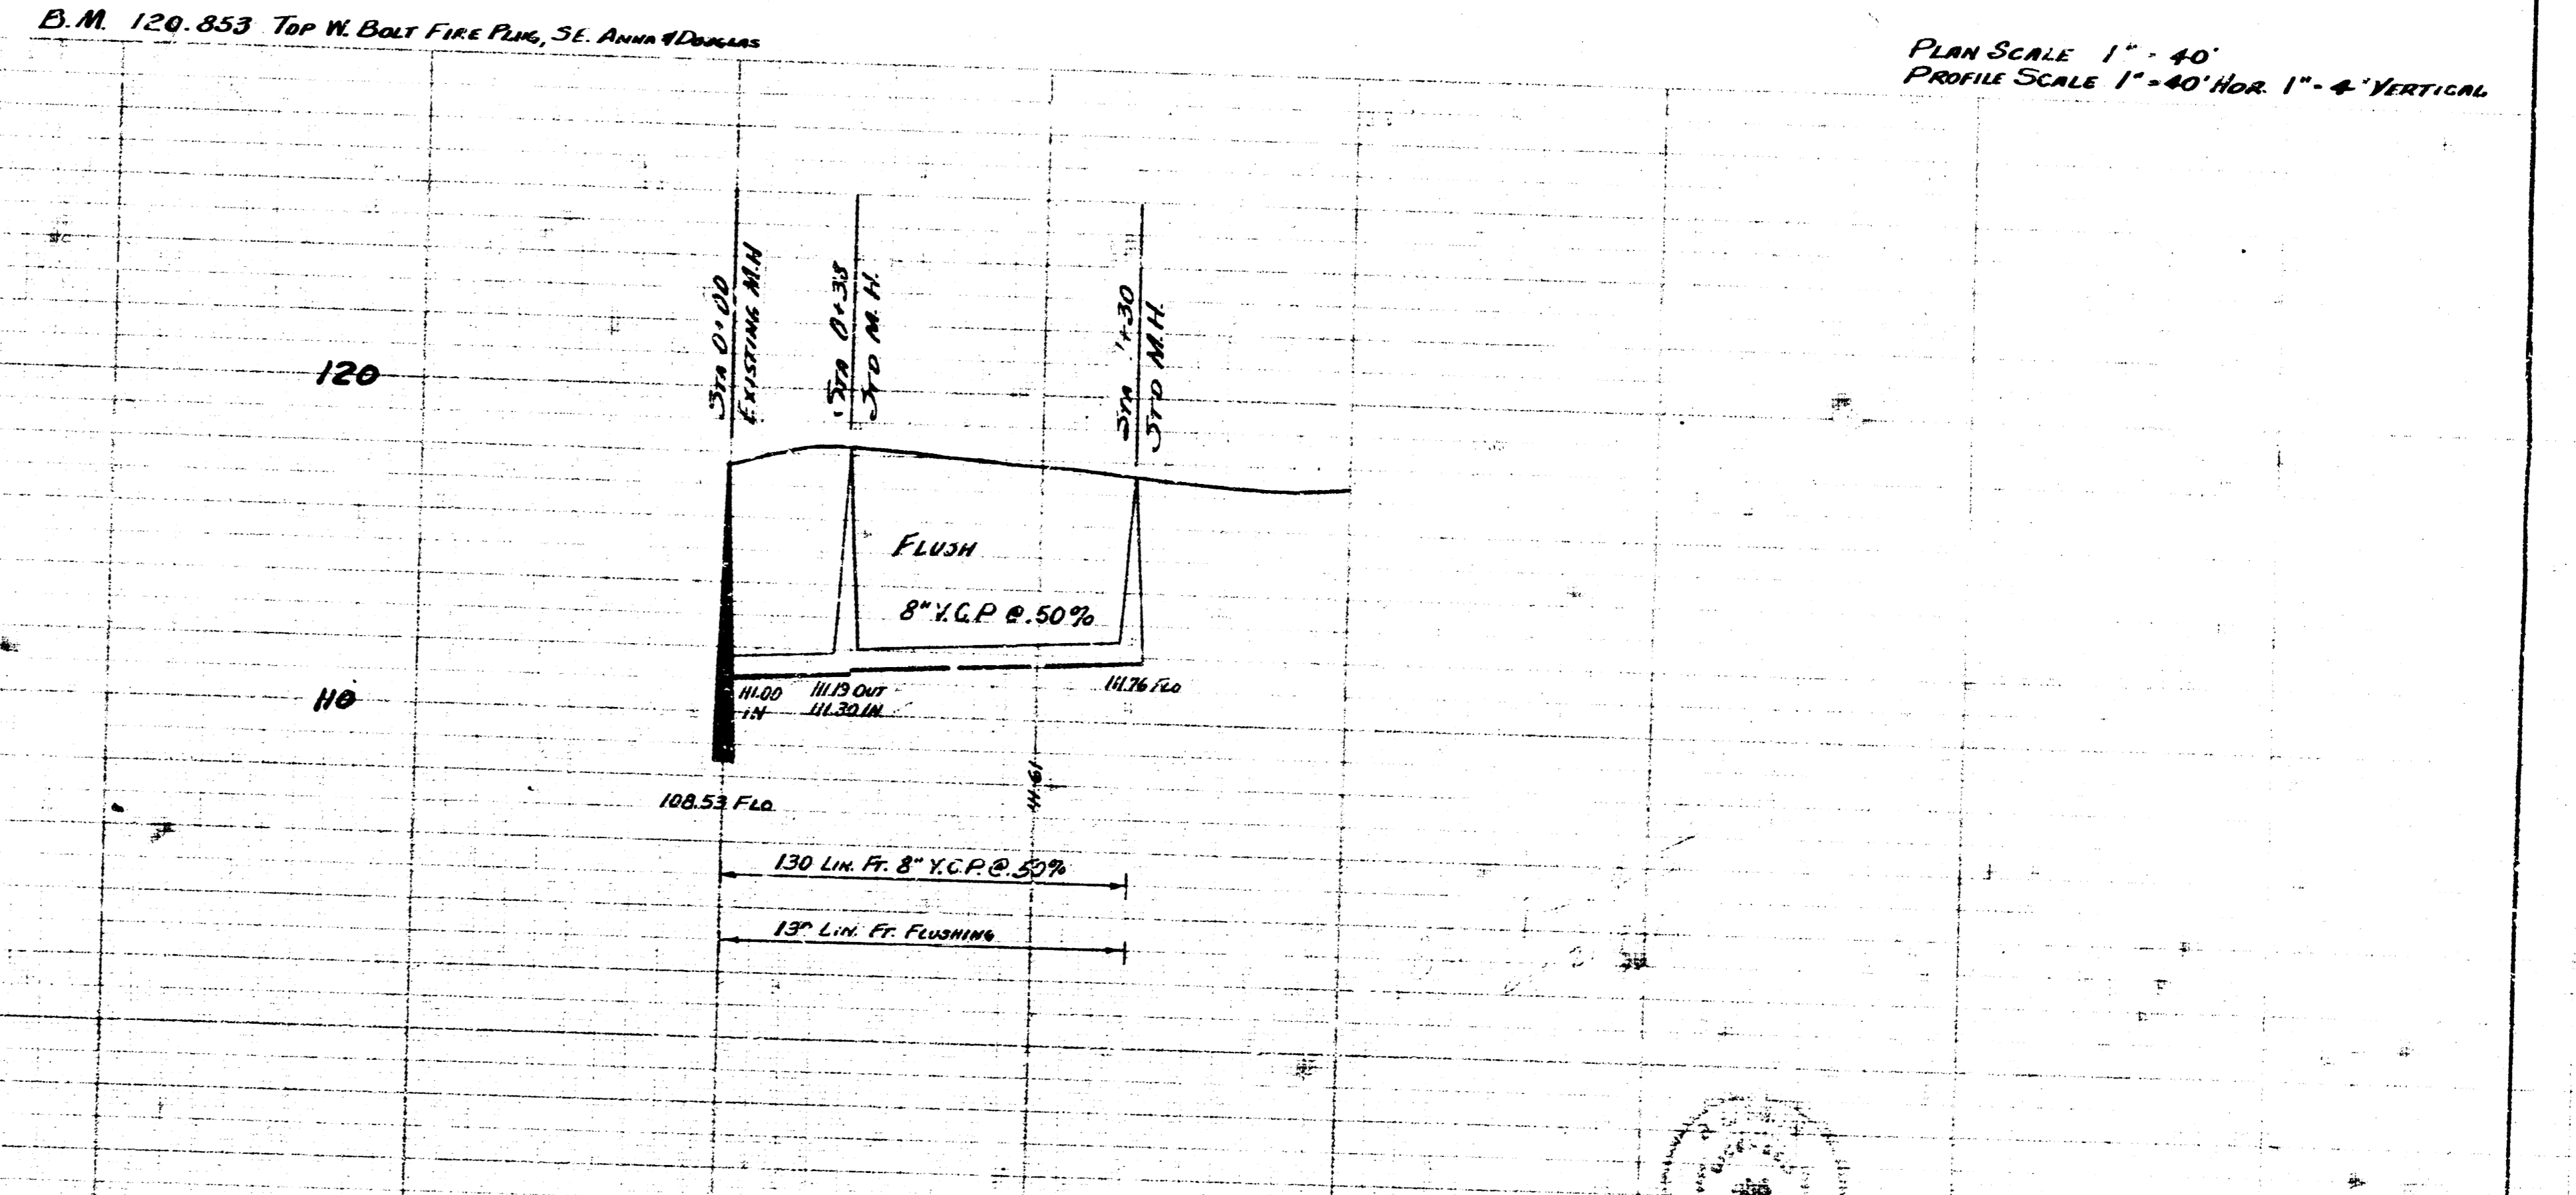

B.M. 120.853 Top W. Bolt Fire Plug, SE. Corner Douglas
 Scale 1" = 40'
 PLAN SCALE 1" = 40'
 PROFILE SCALE 1" = 40' HOR. 1" = 4' VERTICAL

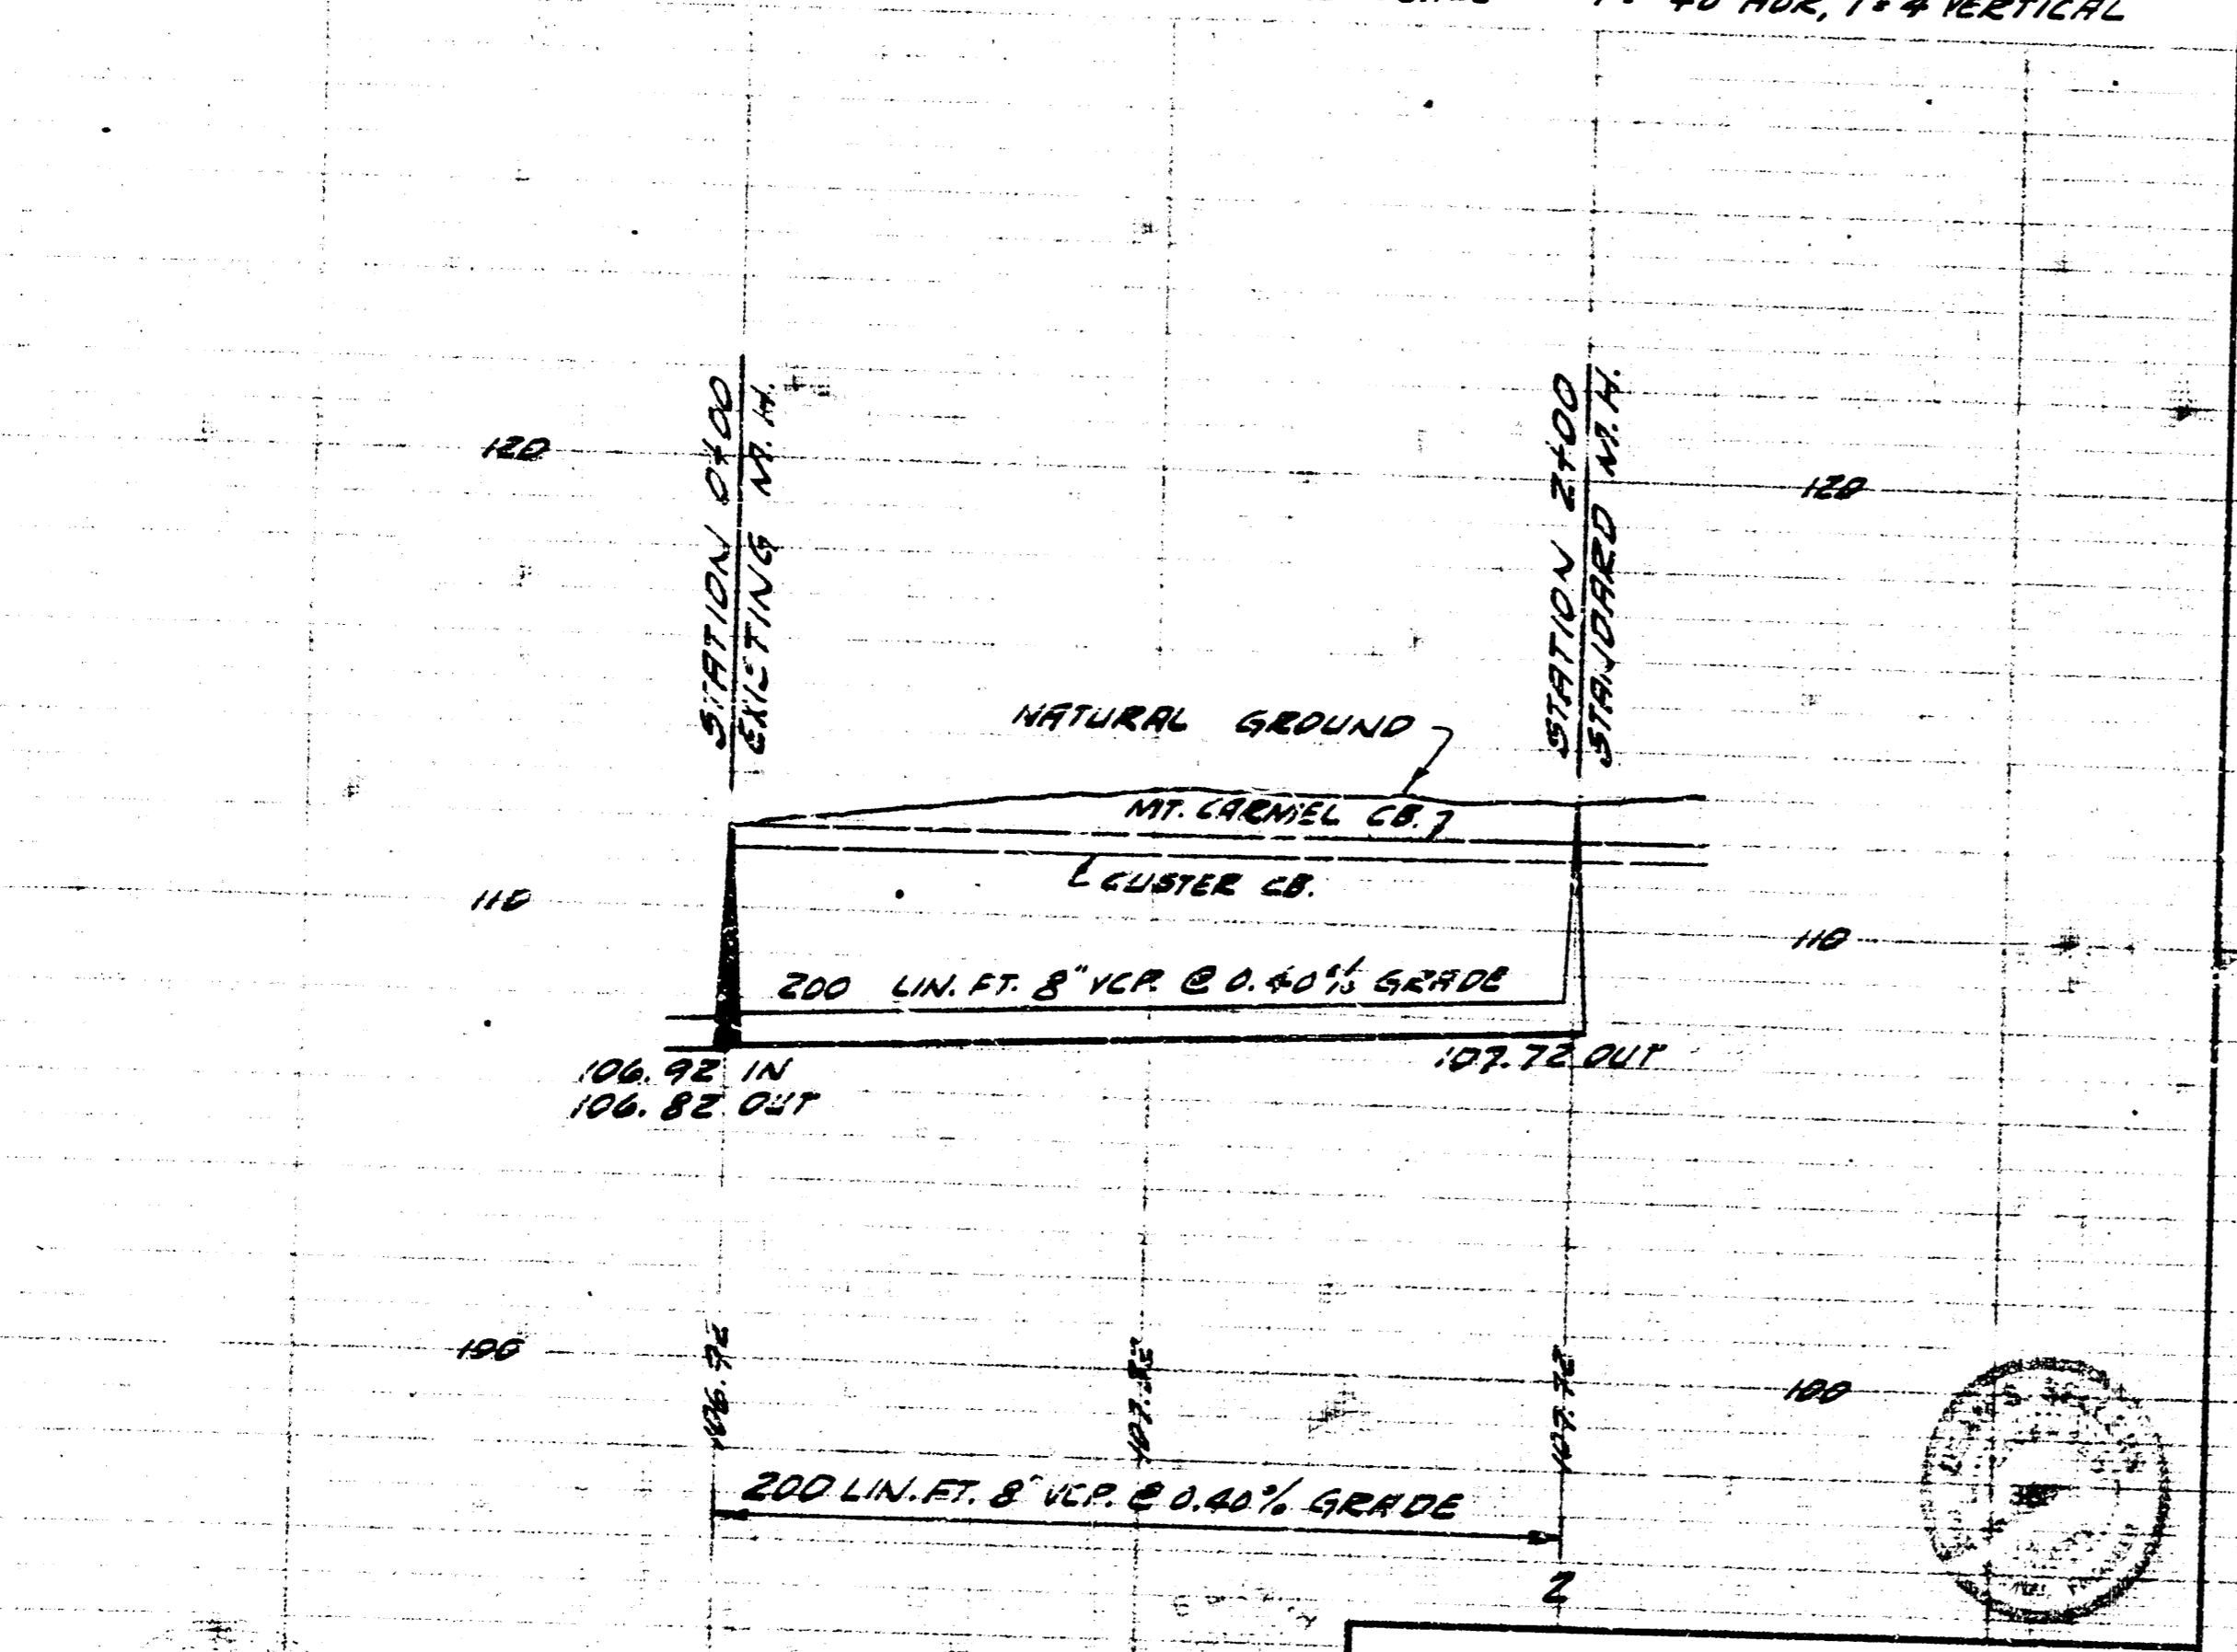

LATERAL 7 SUB. IS SAN. SEWER 22
 CITY OF WICHITA, KANSAS
 B.E. SMITH CITY ENGINEER
 PROJ. NO. CE1-1 DATE: MAR. 1961

LAT 161 SUB. 5 S.S. 22
 CITY OF WICHITA, KANSAS
 B.E. SMITH CITY ENGINEER
 PROJ. NO. CE1-8 SEPT. 1961