
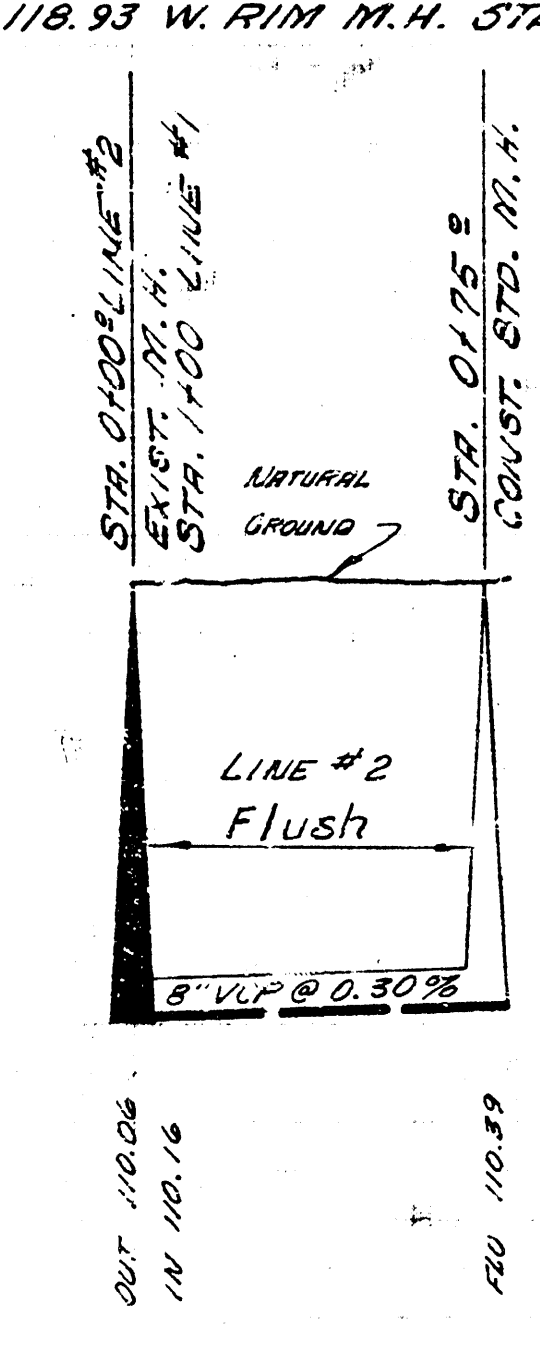
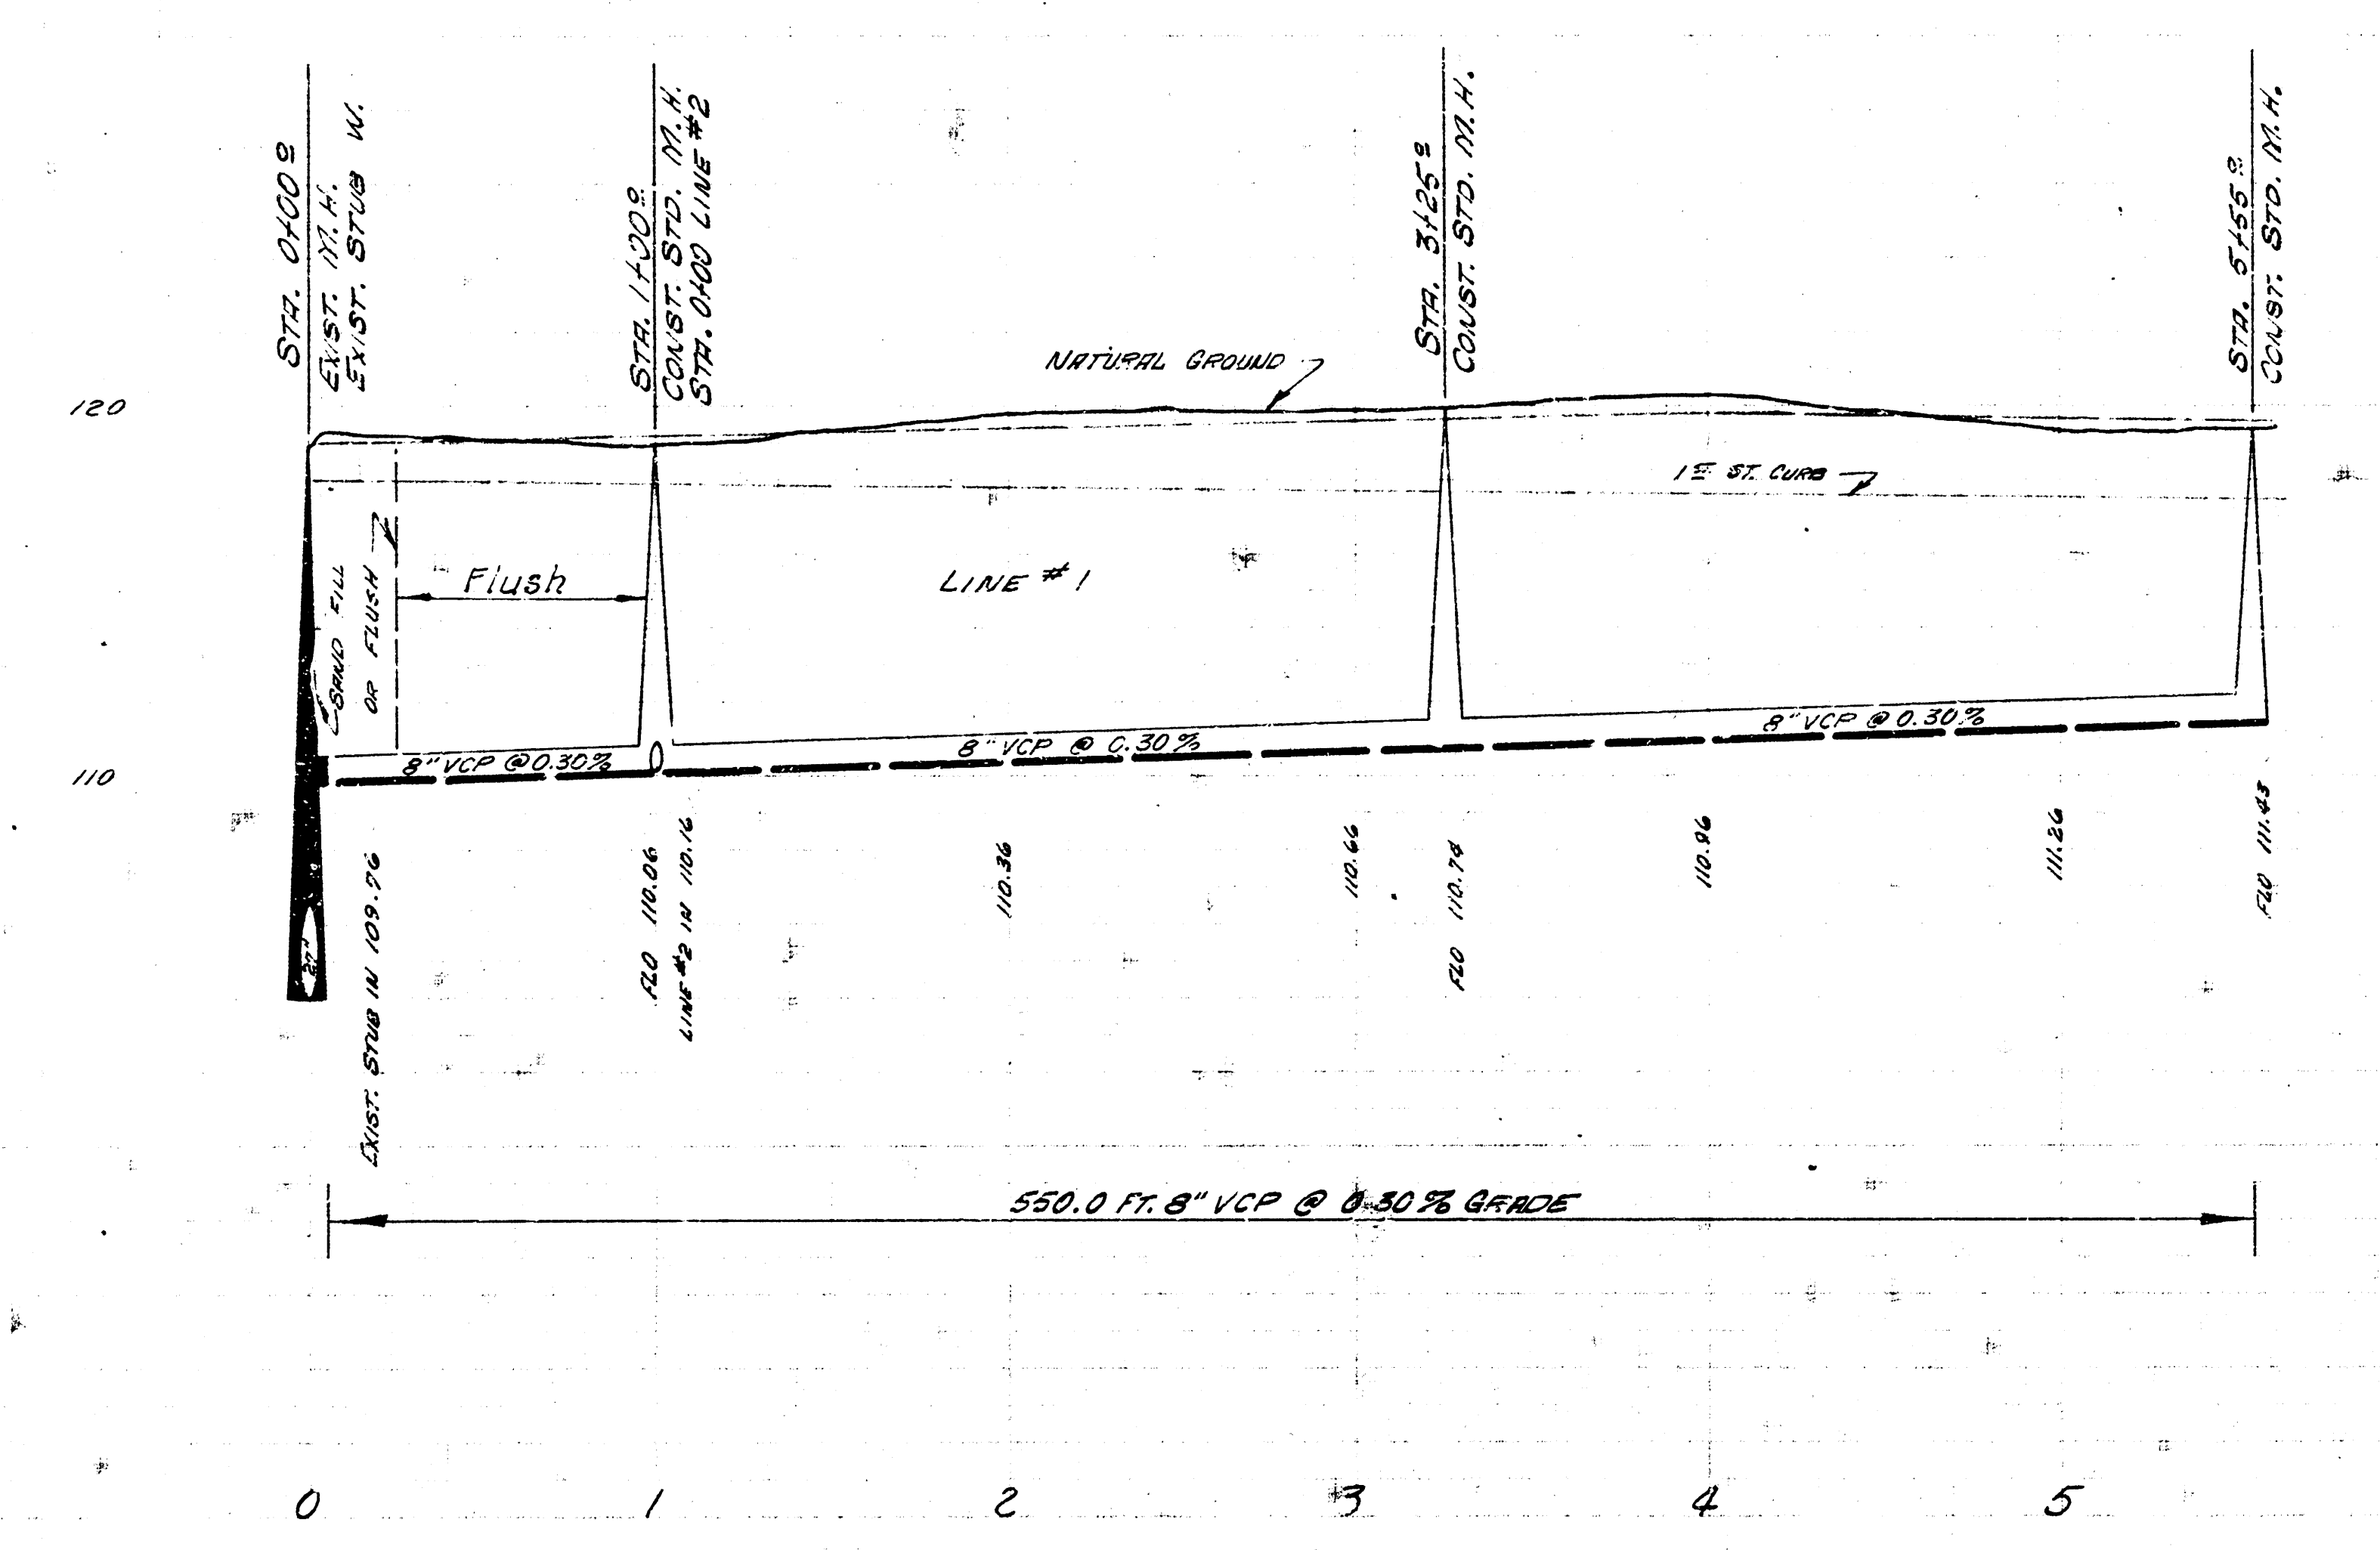



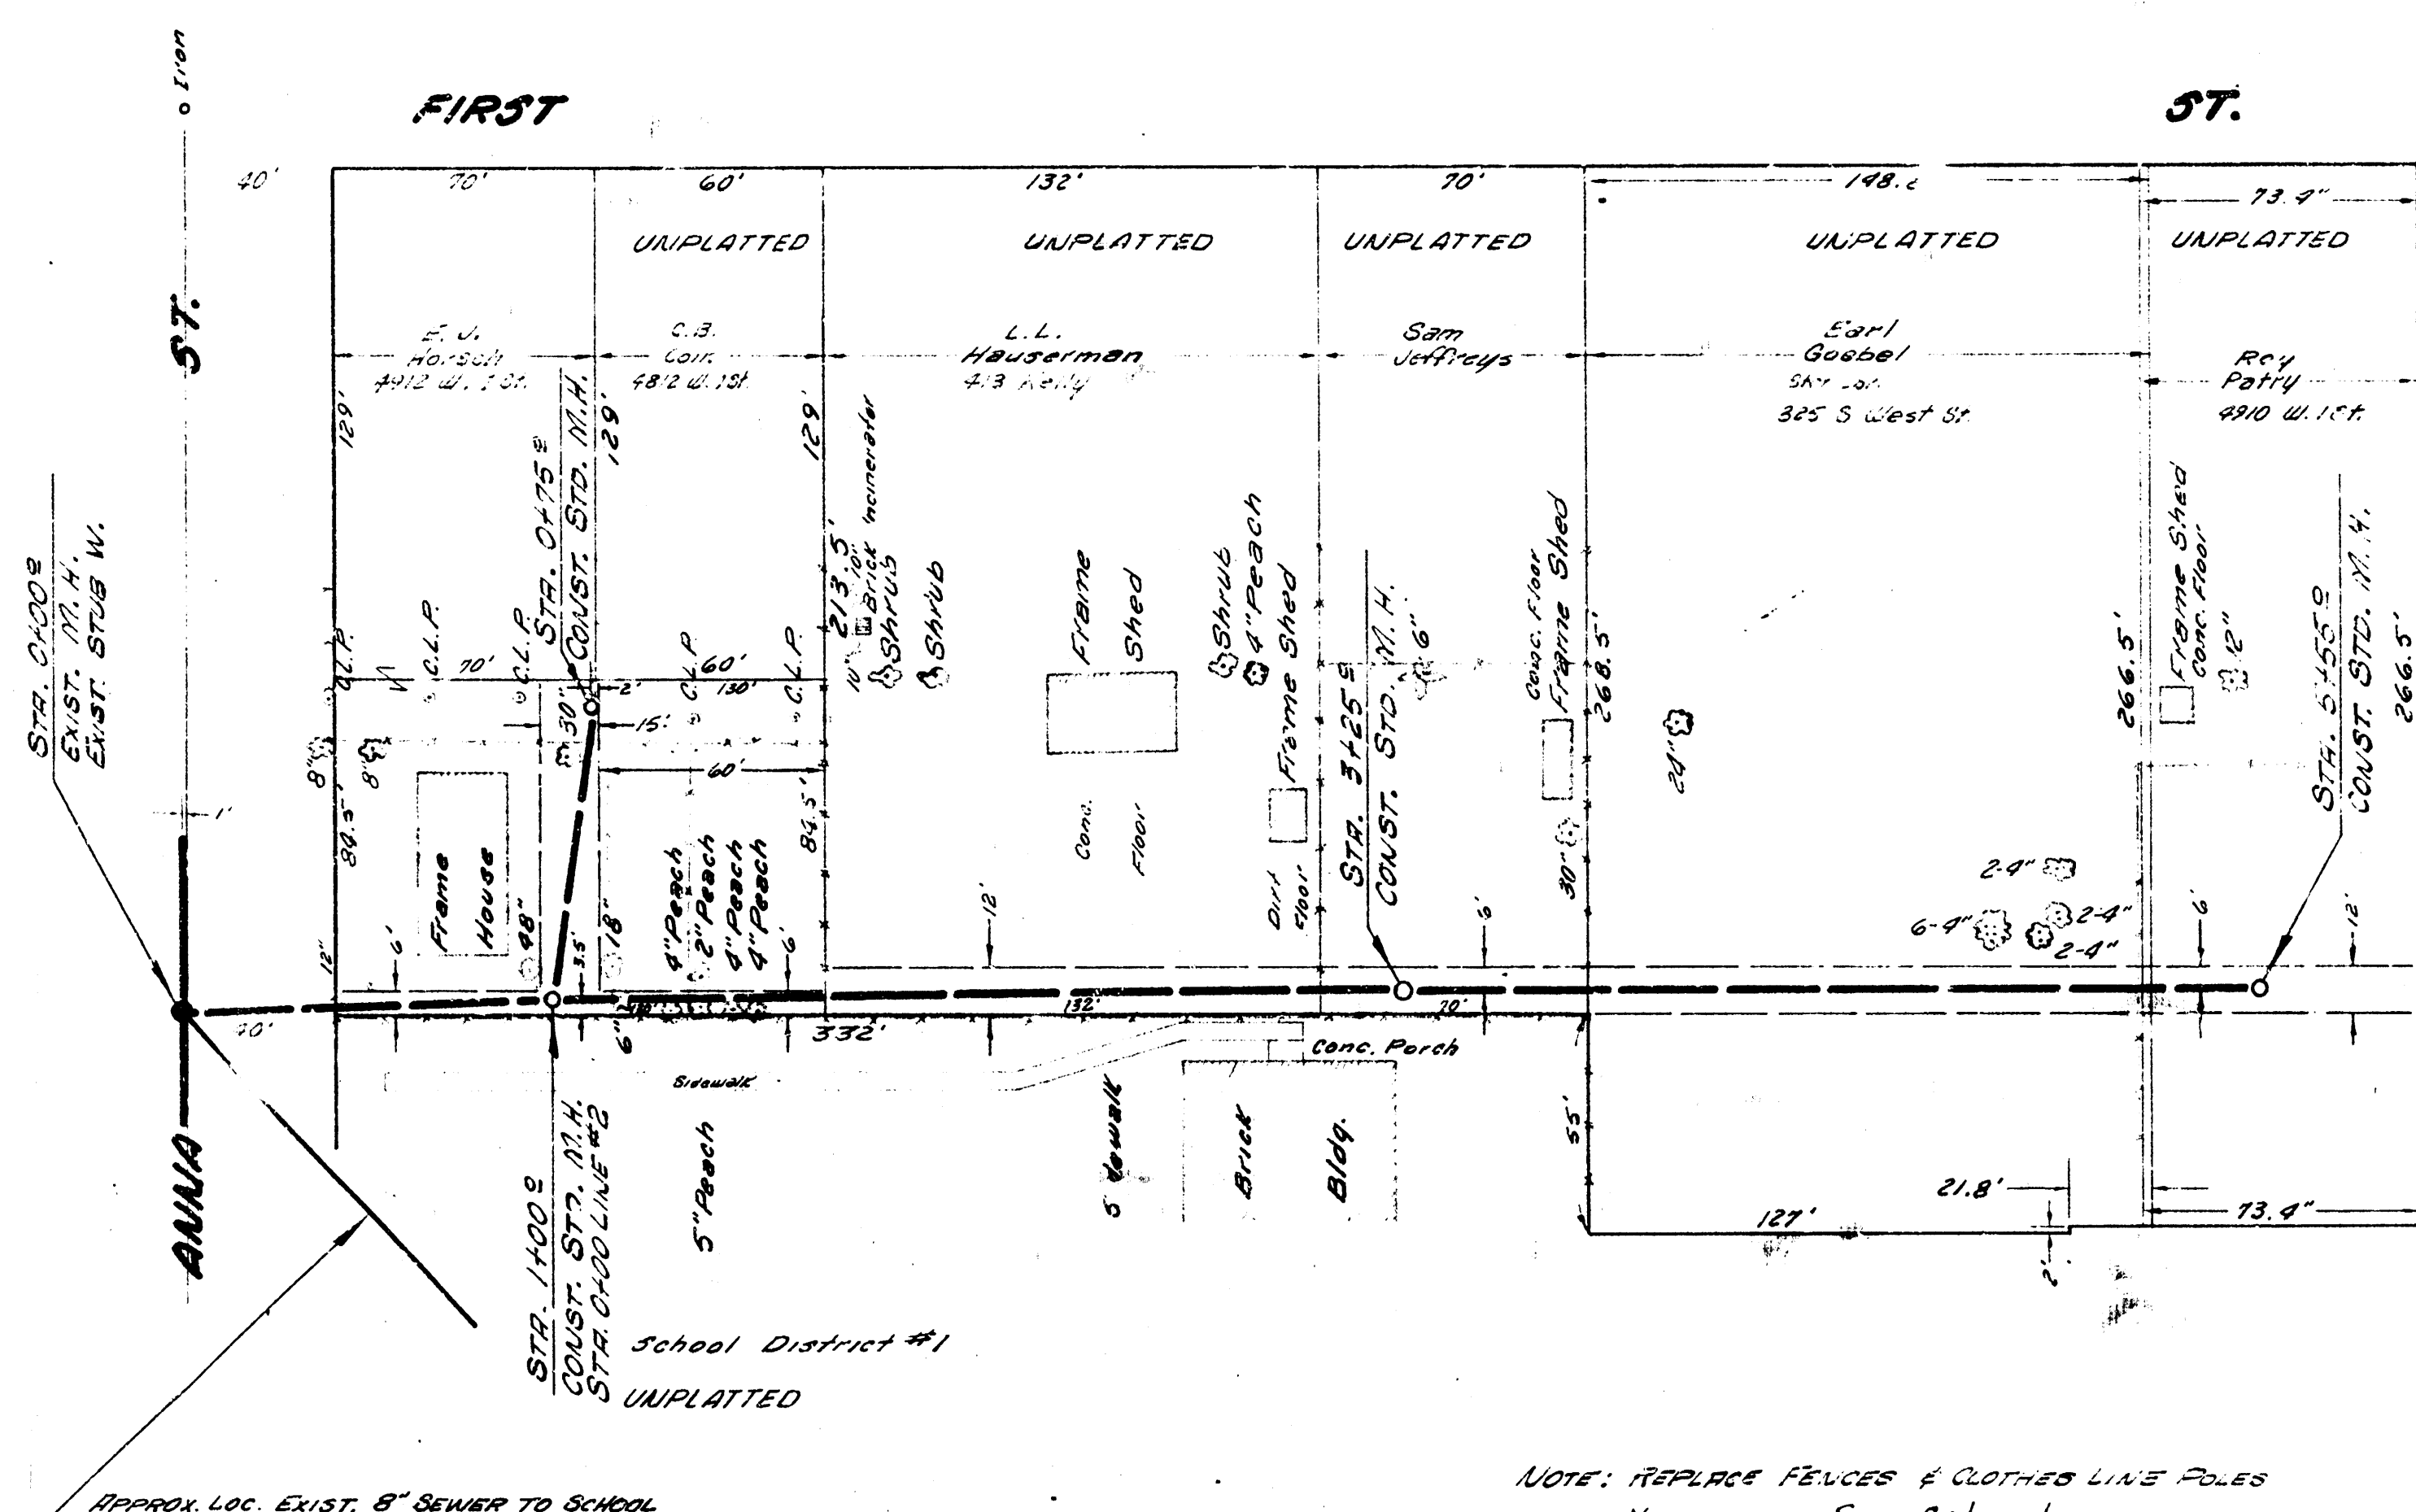

 @ 0.30%

LAT. 170-SUB. 5 - S. 3. NO. 22
 CITY OF WICHITA, KANSAS
 B. E. SMITH, CITY ENGINEER
 PROJ. NO. 022-25 DATE APRIL 1965