




B. M. 122.77 N. rim M.H. Sta. 0100 Line No. 1.

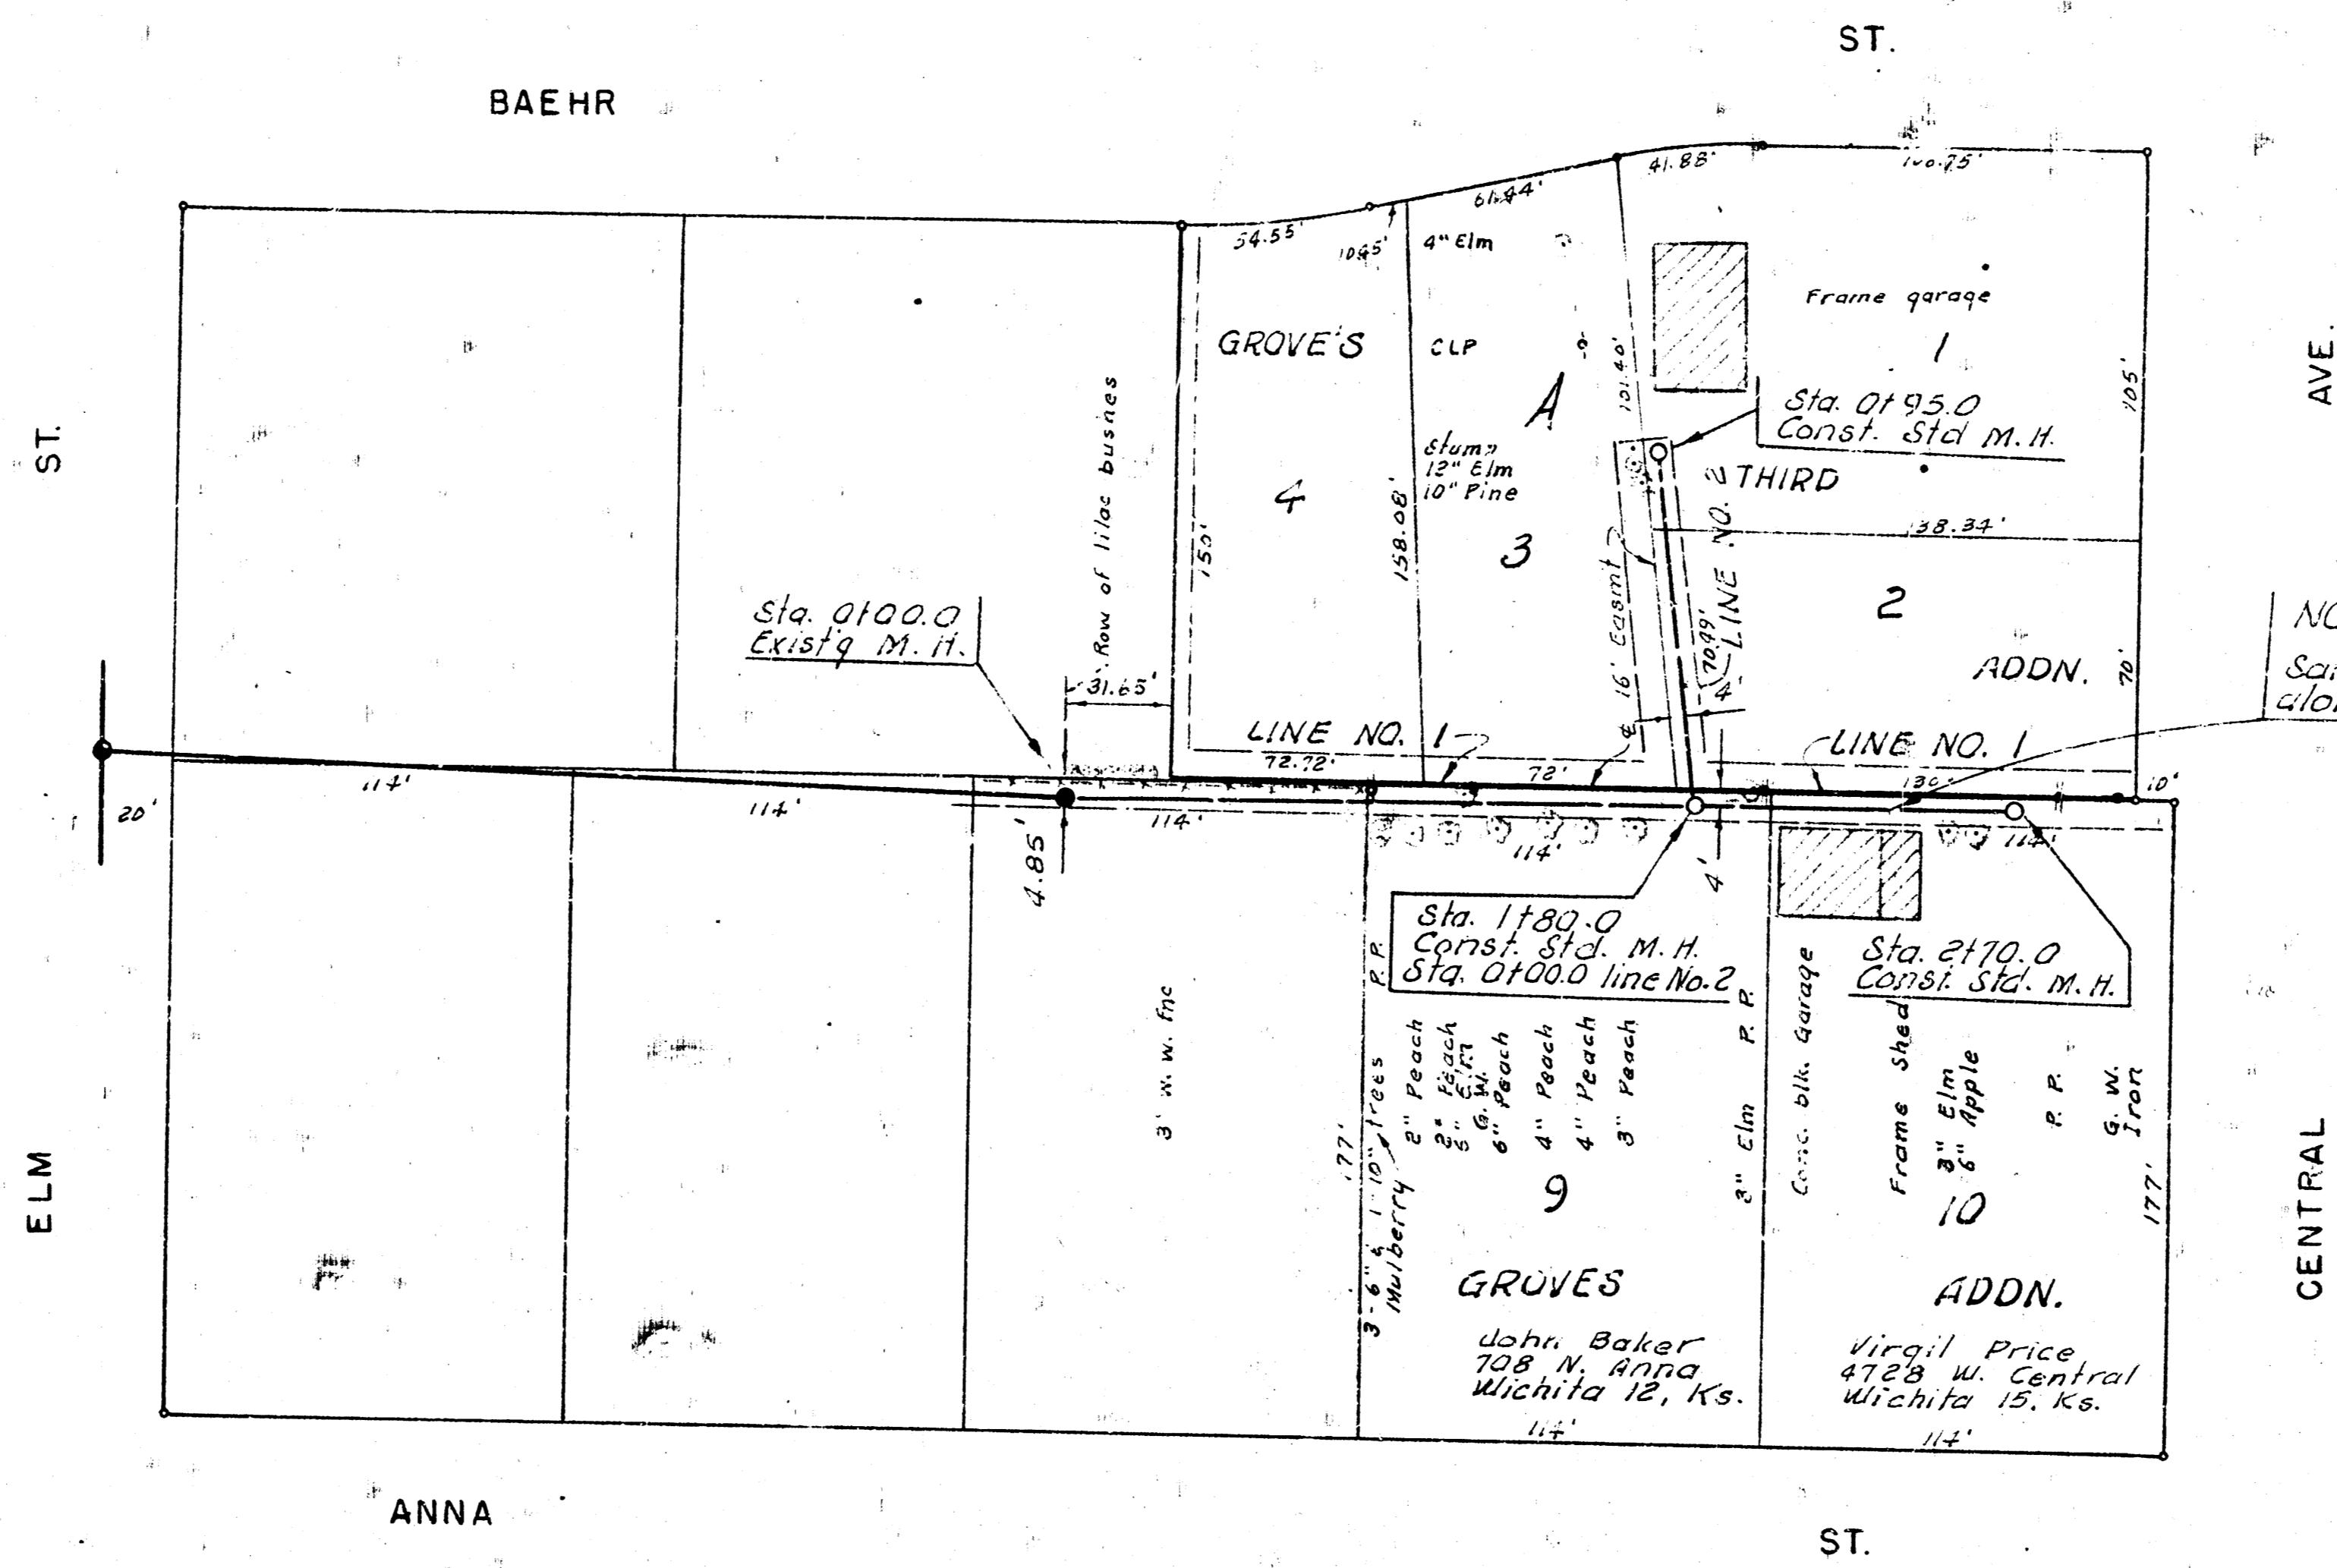

NOTE:
Sand fill or flush
along building.

Plan scale 1" = 40'
Profile scale 1" = 4.0' Horiz.
1" = 4" Vert.

Survey by A. B. BK. NO. 42
 Plan by J. B.
 Checked by

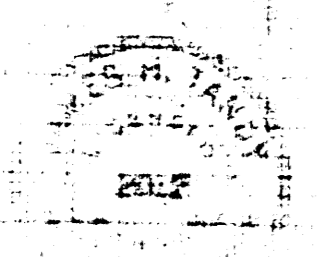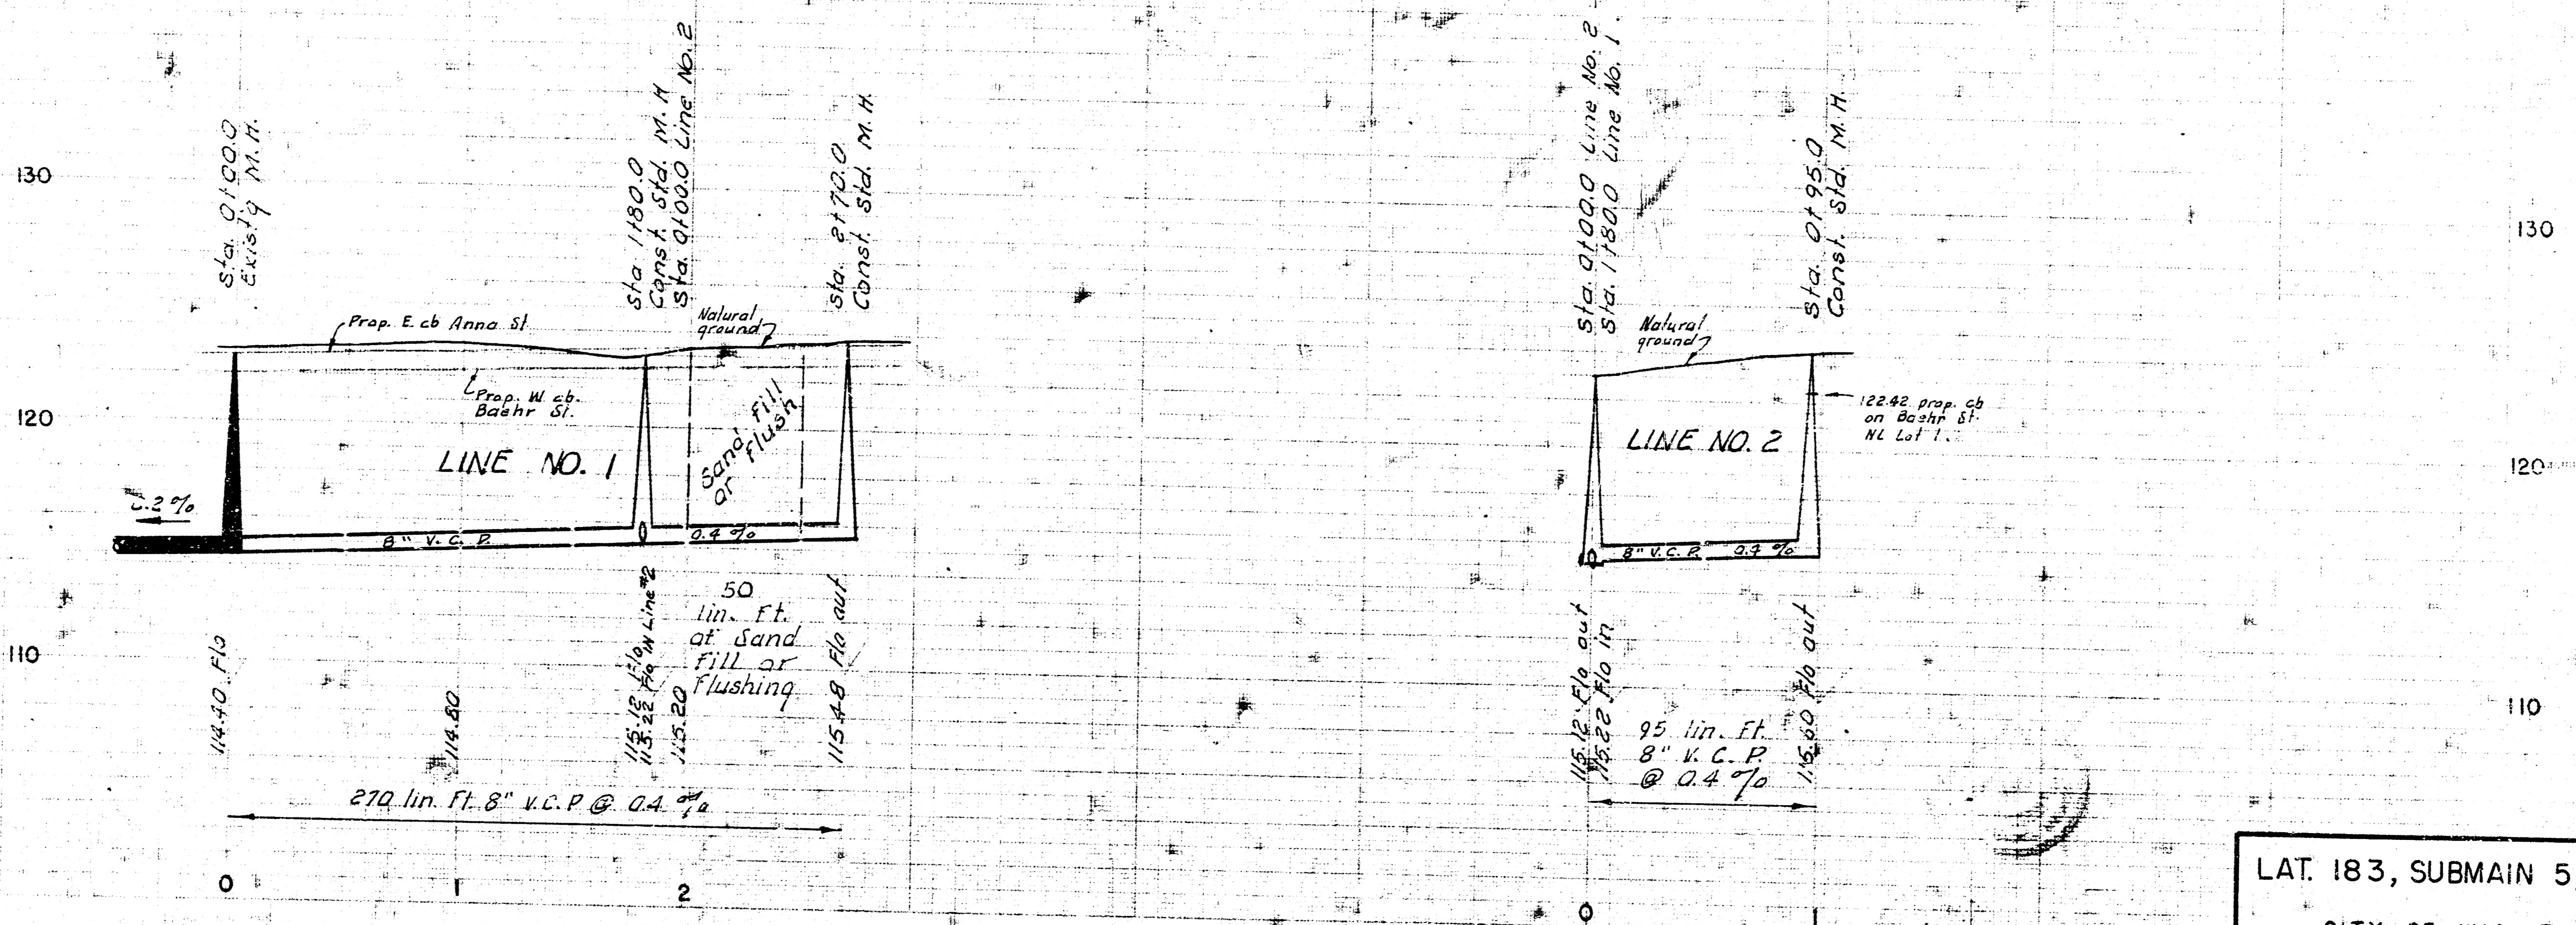

LAT. 183, SUBMAIN 5, S. S. NO. 22
 CITY OF WICHITA, KANSAS
 B. E. SMITH CITY ENGINEER
 SEPT. 1964 PROJECT NO. C24-33